


PROPOSED NEW STAIRCASE FROM LOWER GROUND TO GROUND FLOOR

EXISTING REAR ADDITION WITH NEW TIMBER FRAMED WINDOWS

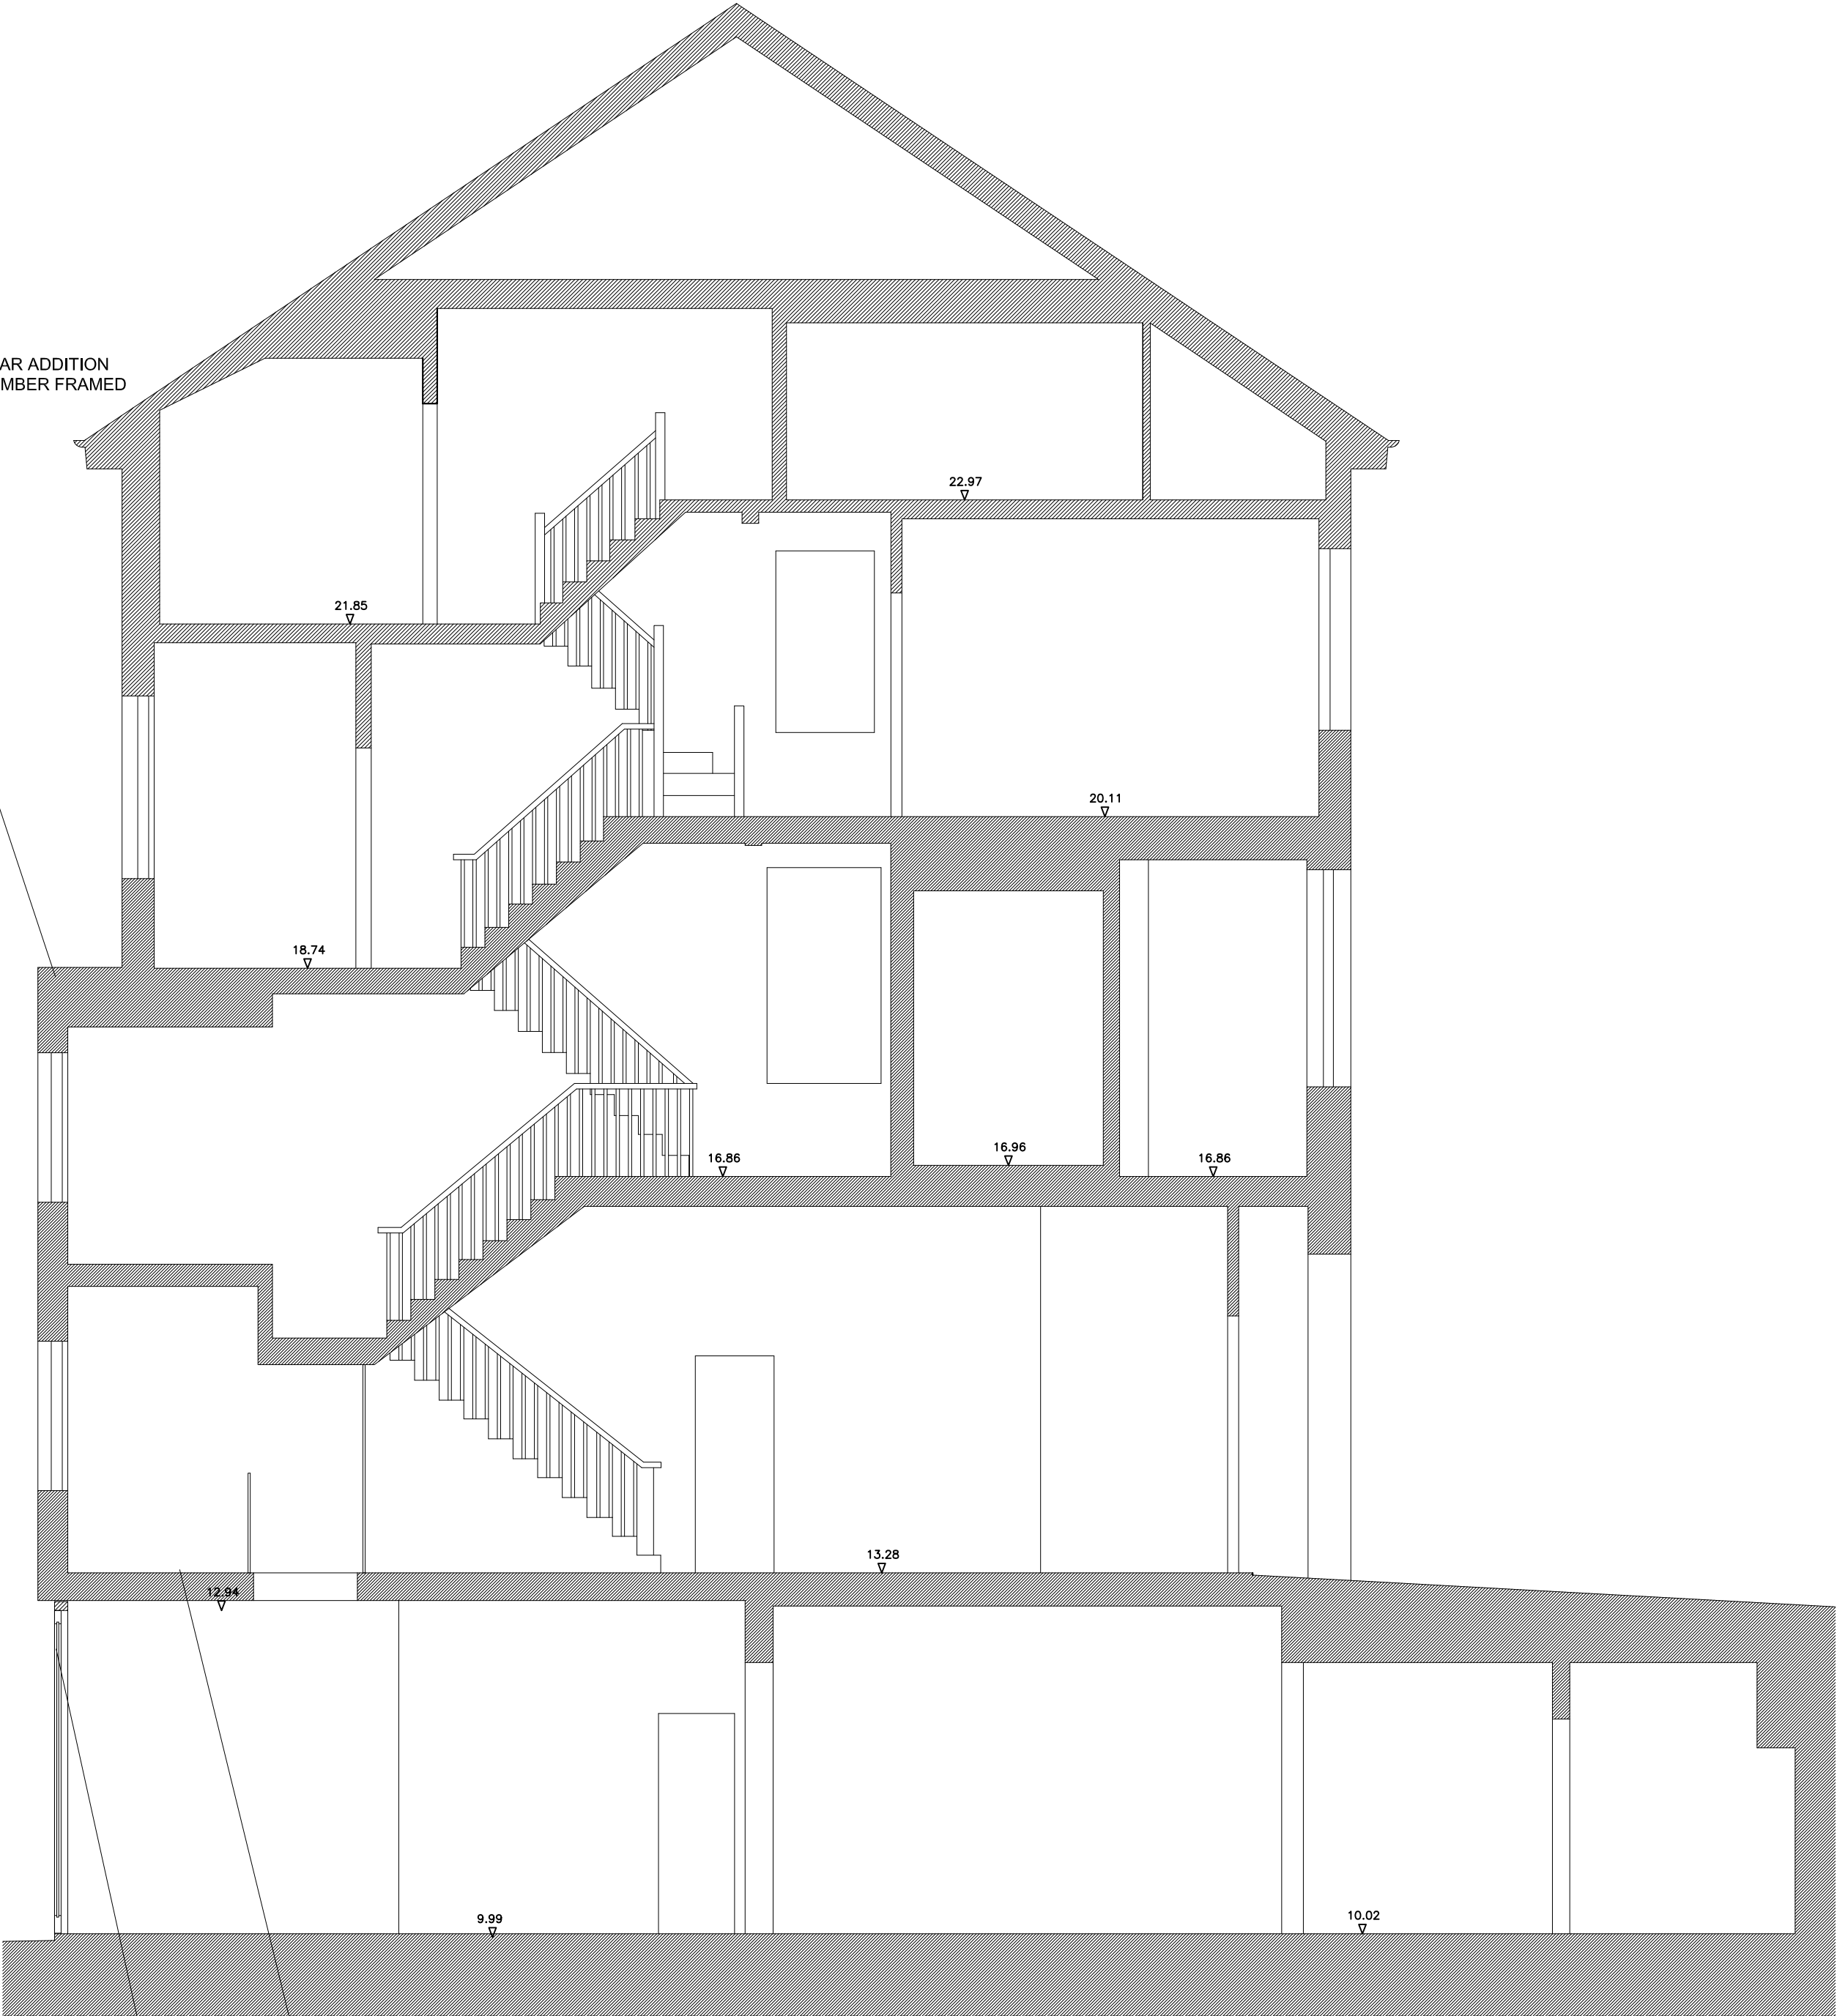

GALLERY AREA TO EXISTING REAR ADDITION

TIMBER FRAMED FOLDING SLIDING DOORS TO GARDEN

1

SECTION A-A

Scale: 1:50

2

SECTION B-B

Scale: 1:50


Standard Notes:

Copyright of this drawing and the contents remain with Pennington Phillips Limited.

Do not scale from the drawings. The contractor is to verify dimensions on site prior to the commencement of work. Any discrepancies are to be reported to the designer. If in doubt - seek clarification.

All drawings to be read in conjunction with the Notes and Specifications.

Scale 1:50 @ A1 / 1:100 @ A3

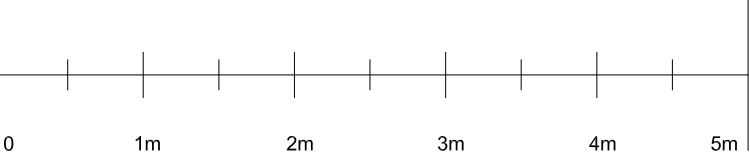

Notes:

All visible proposed materials are to match that of the existing building unless otherwise stated.

A 09/02/12 Revised Planning Application

Rev. Date Remarks

Project 110 South Hill Park NW3

Drawing Proposed Sections

Scale 1:50 @ A1 / 1:100 @ A3

Date 20/12/2011

Rev A

Status

Drawing No. 5827/13

Approved

penningtonphillips

16 Spectrum House  
32-34 Gordon House Road  
London NW5 1LP  
Tel - 020 7267 1414  
Fax - 020 7267 7878

www.penningtonphillips.co.uk