

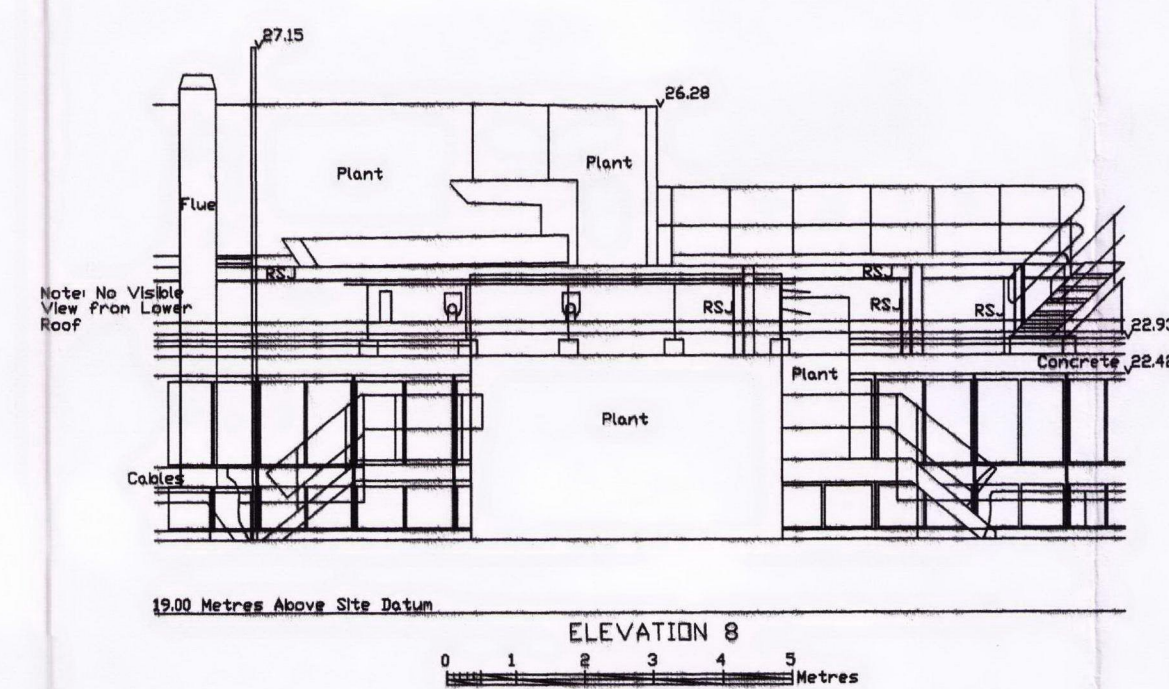
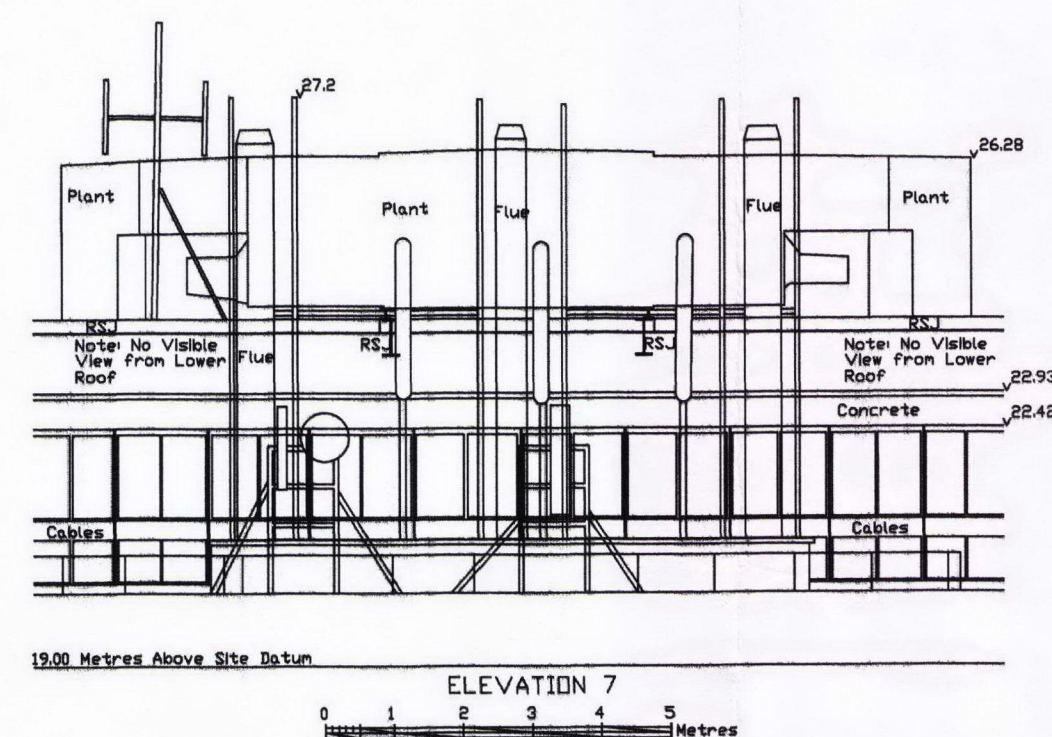
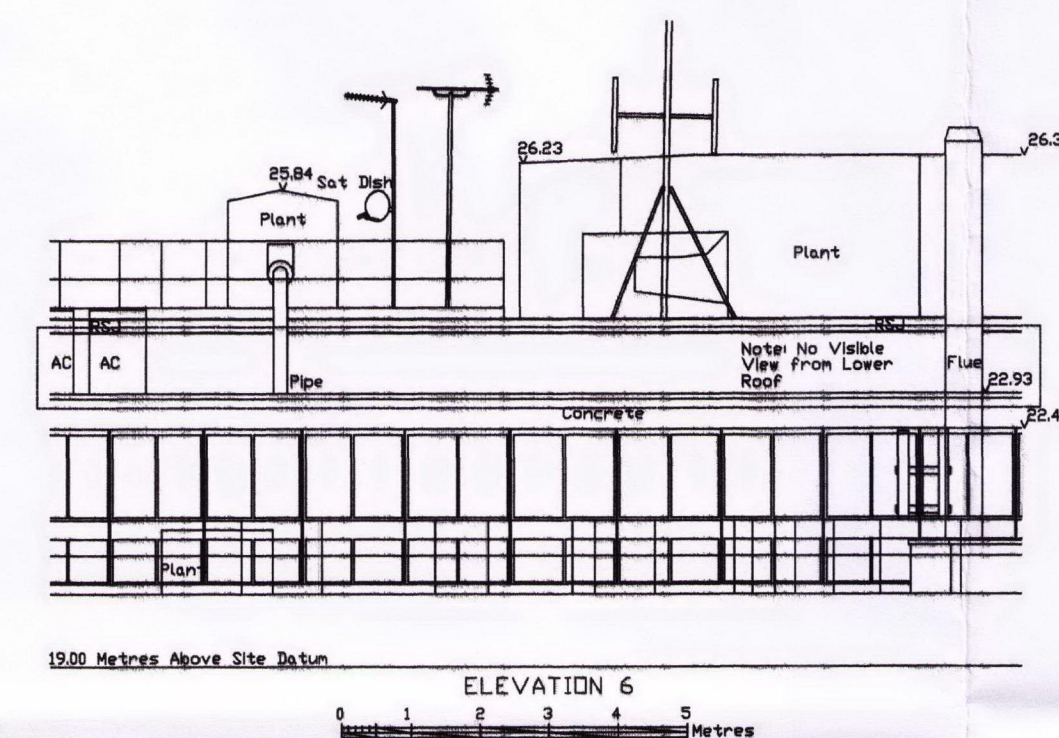
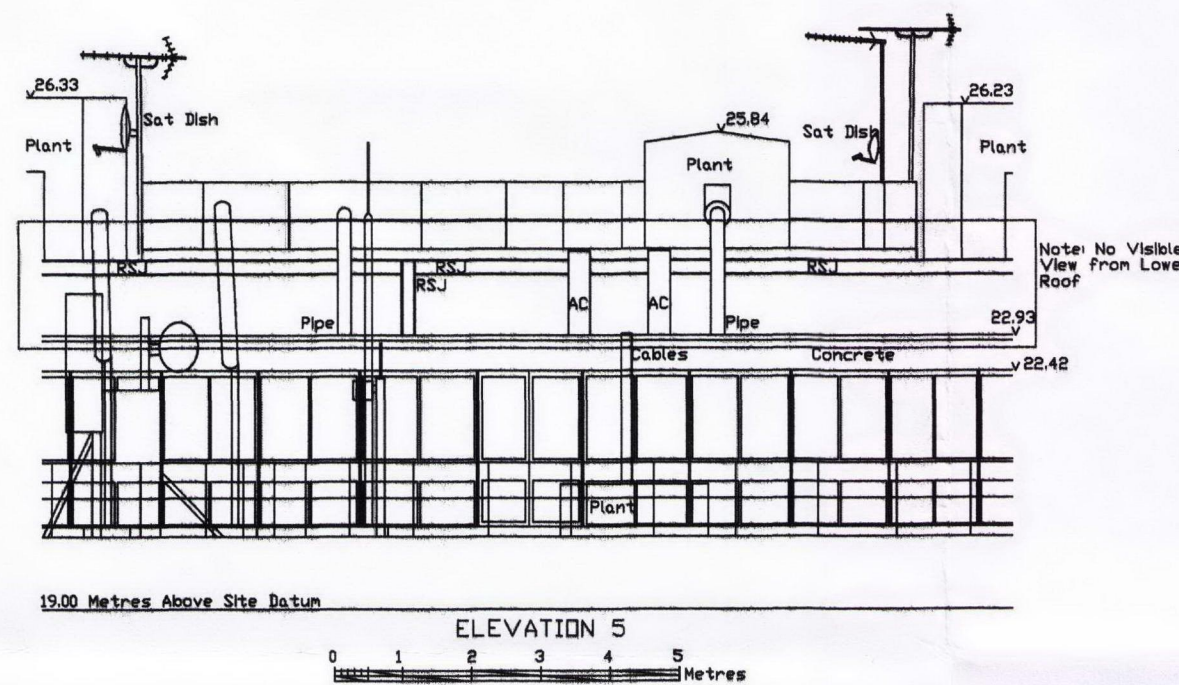
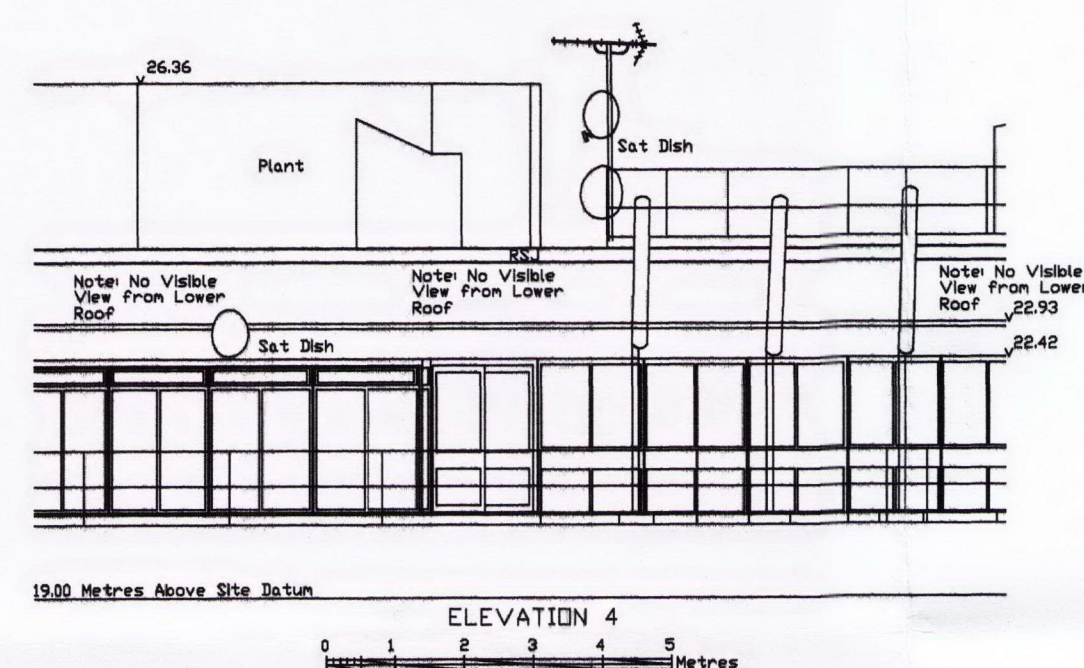
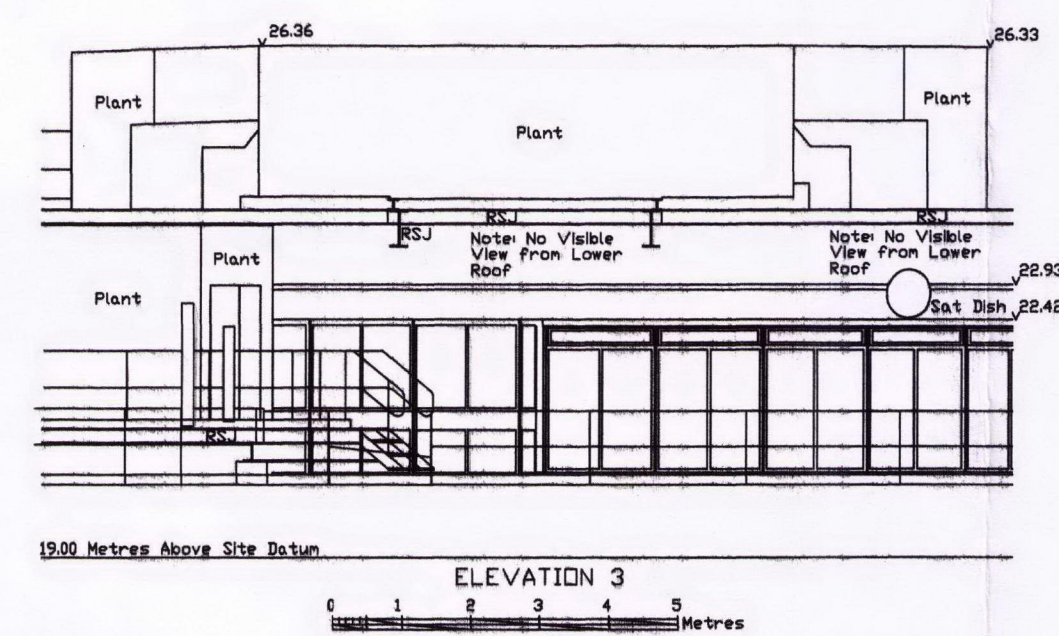
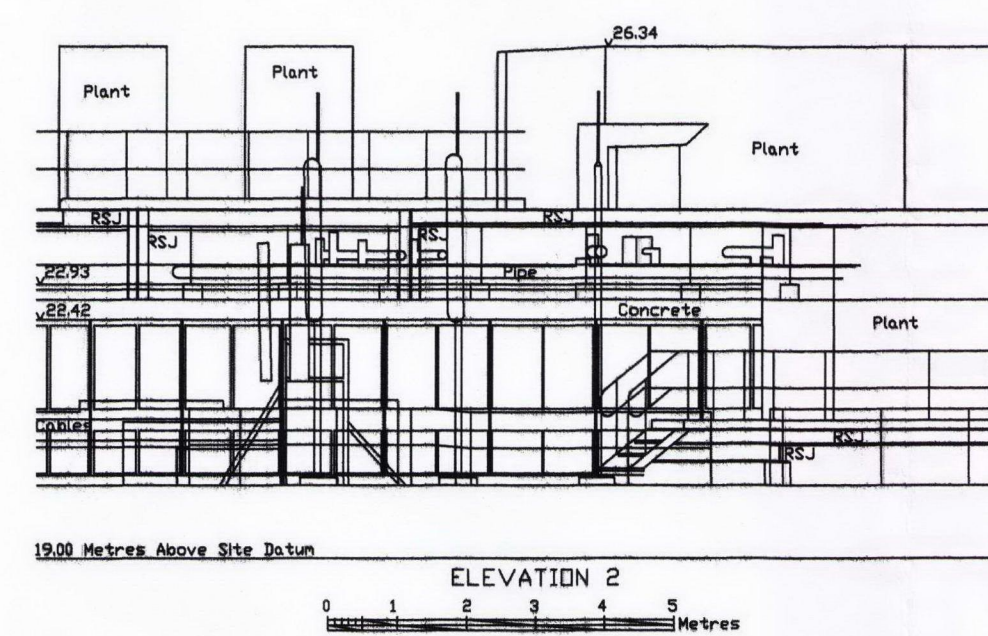


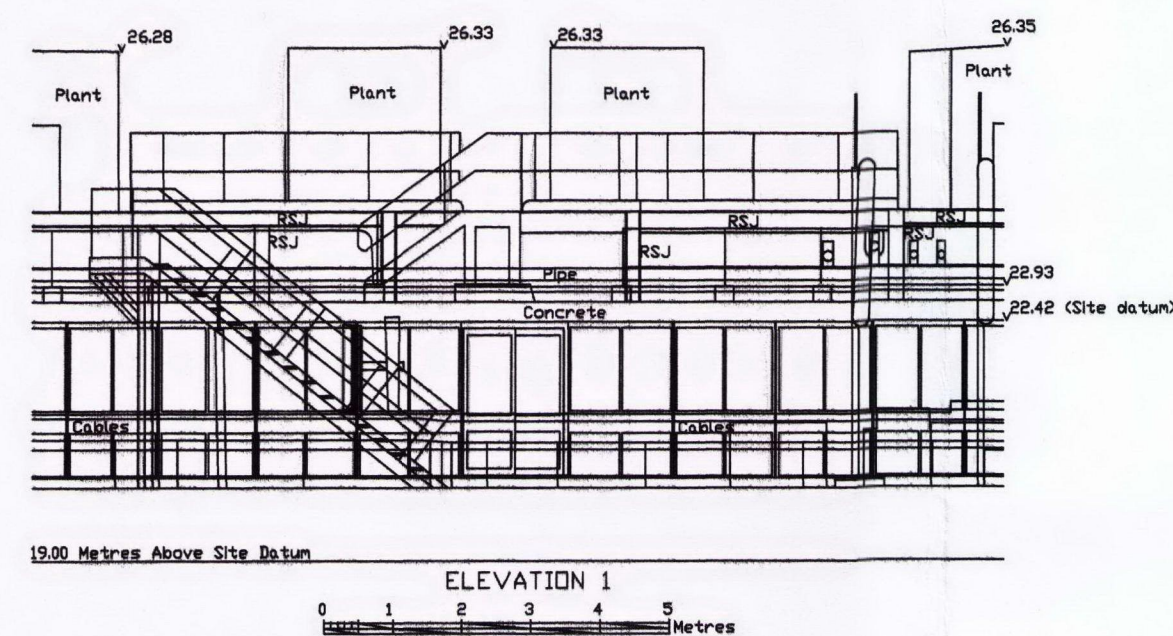

LOCATION PLAN (NOT TO SCALE)

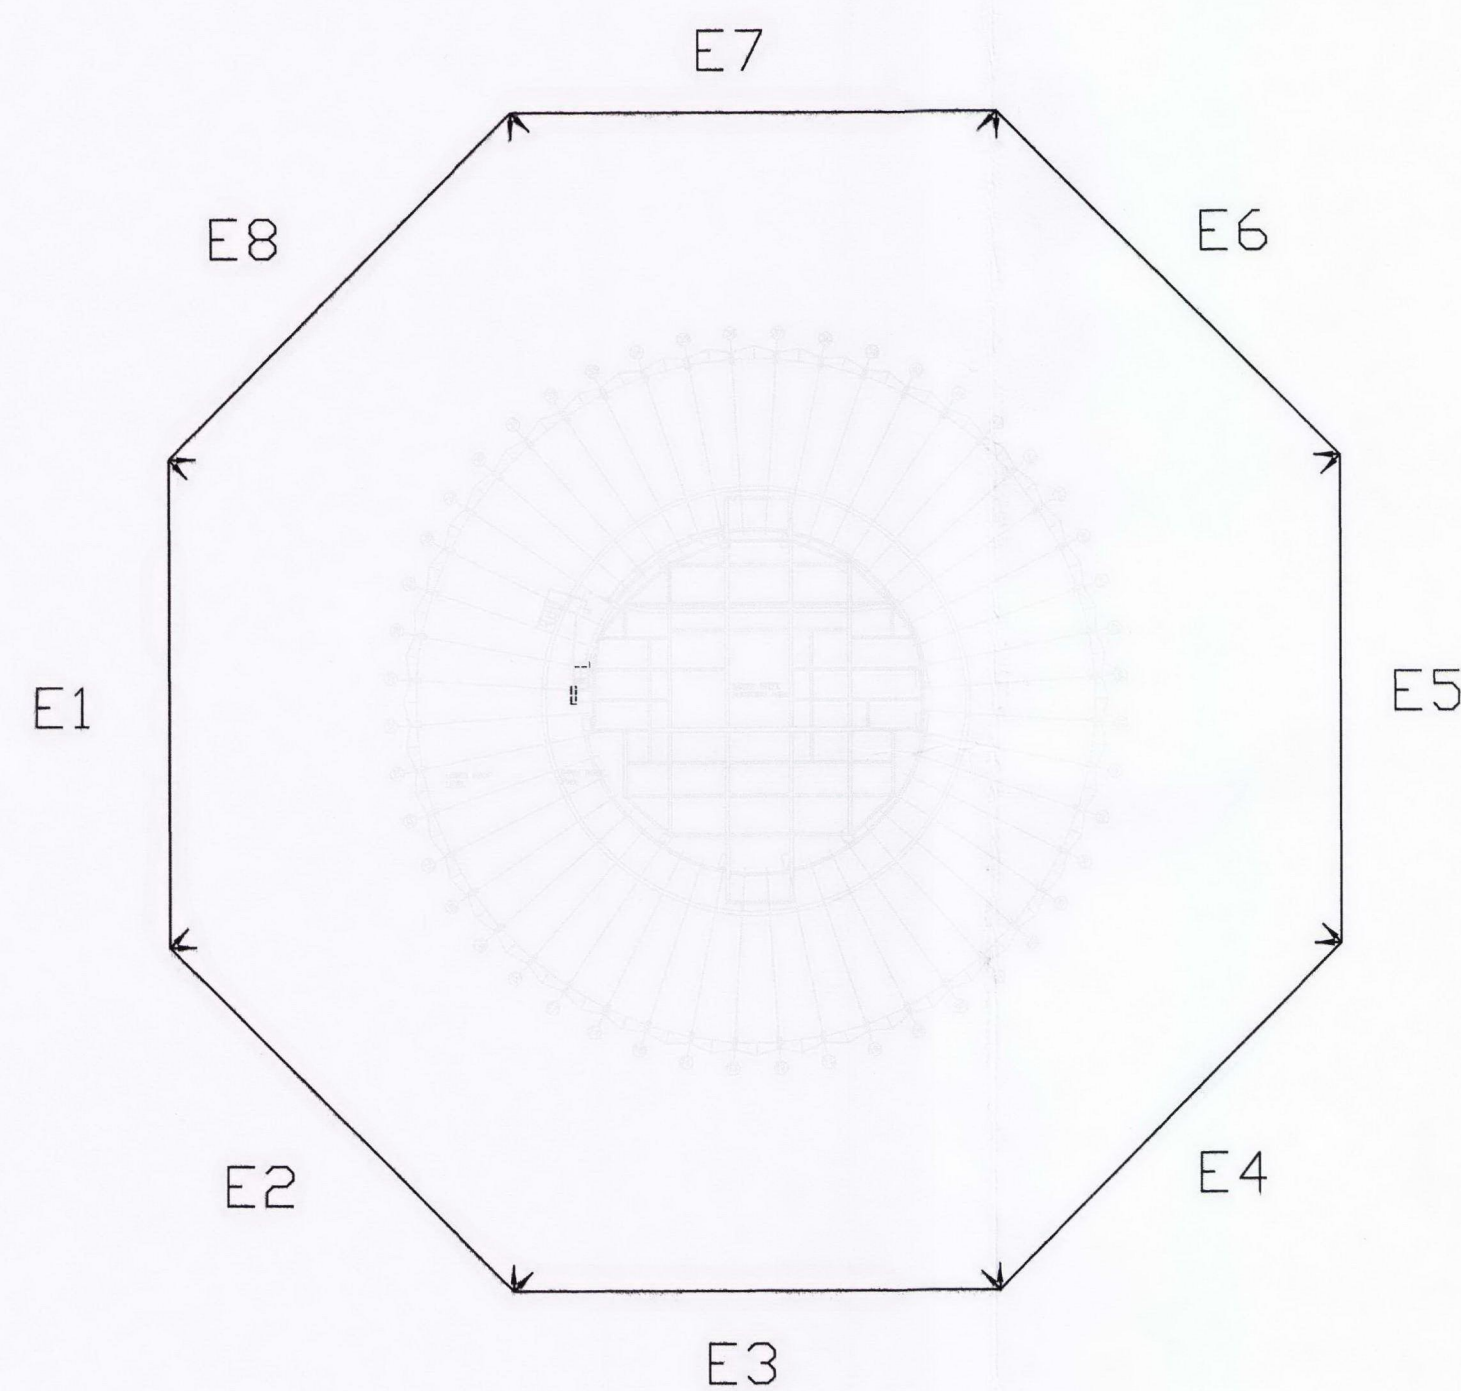

NOTES:

- Copyright: The contents of this drawing may not be reproduced in whole or in part without the written consent of Robinson Kenning & Gallagher.
- No dimensions to be scaled from this drawing.
- All dimensions to be checked on site by Contractor.
- Where discrepancy occurs between specification and drawings then Robinson Kenning & Gallagher must be notified immediately.

RECEIVED
09 FEB 2012

Revisions	Date	By	Chk

Robinson Kenning & Gallagher
Architects & Surveyors

Unit K, Lombard Business Park, 20 - 26 Purley Way, Croydon,
Surrey, CR0 3JP. Tel No. 020-8684-8125. Fax No. 020-8684-8534

CAA TOWER,
ONE KEMBLE ST,
LONDON WC2

For: Civil Aviation Authority	Scale	Date	Drawn by	Checked
1:100 @ A1	JAN 2012	AGM	DAT	

EXISTING ROOF ELEVATIONS AND
LOCATION PLAN

PLANNING

12-3312-P001