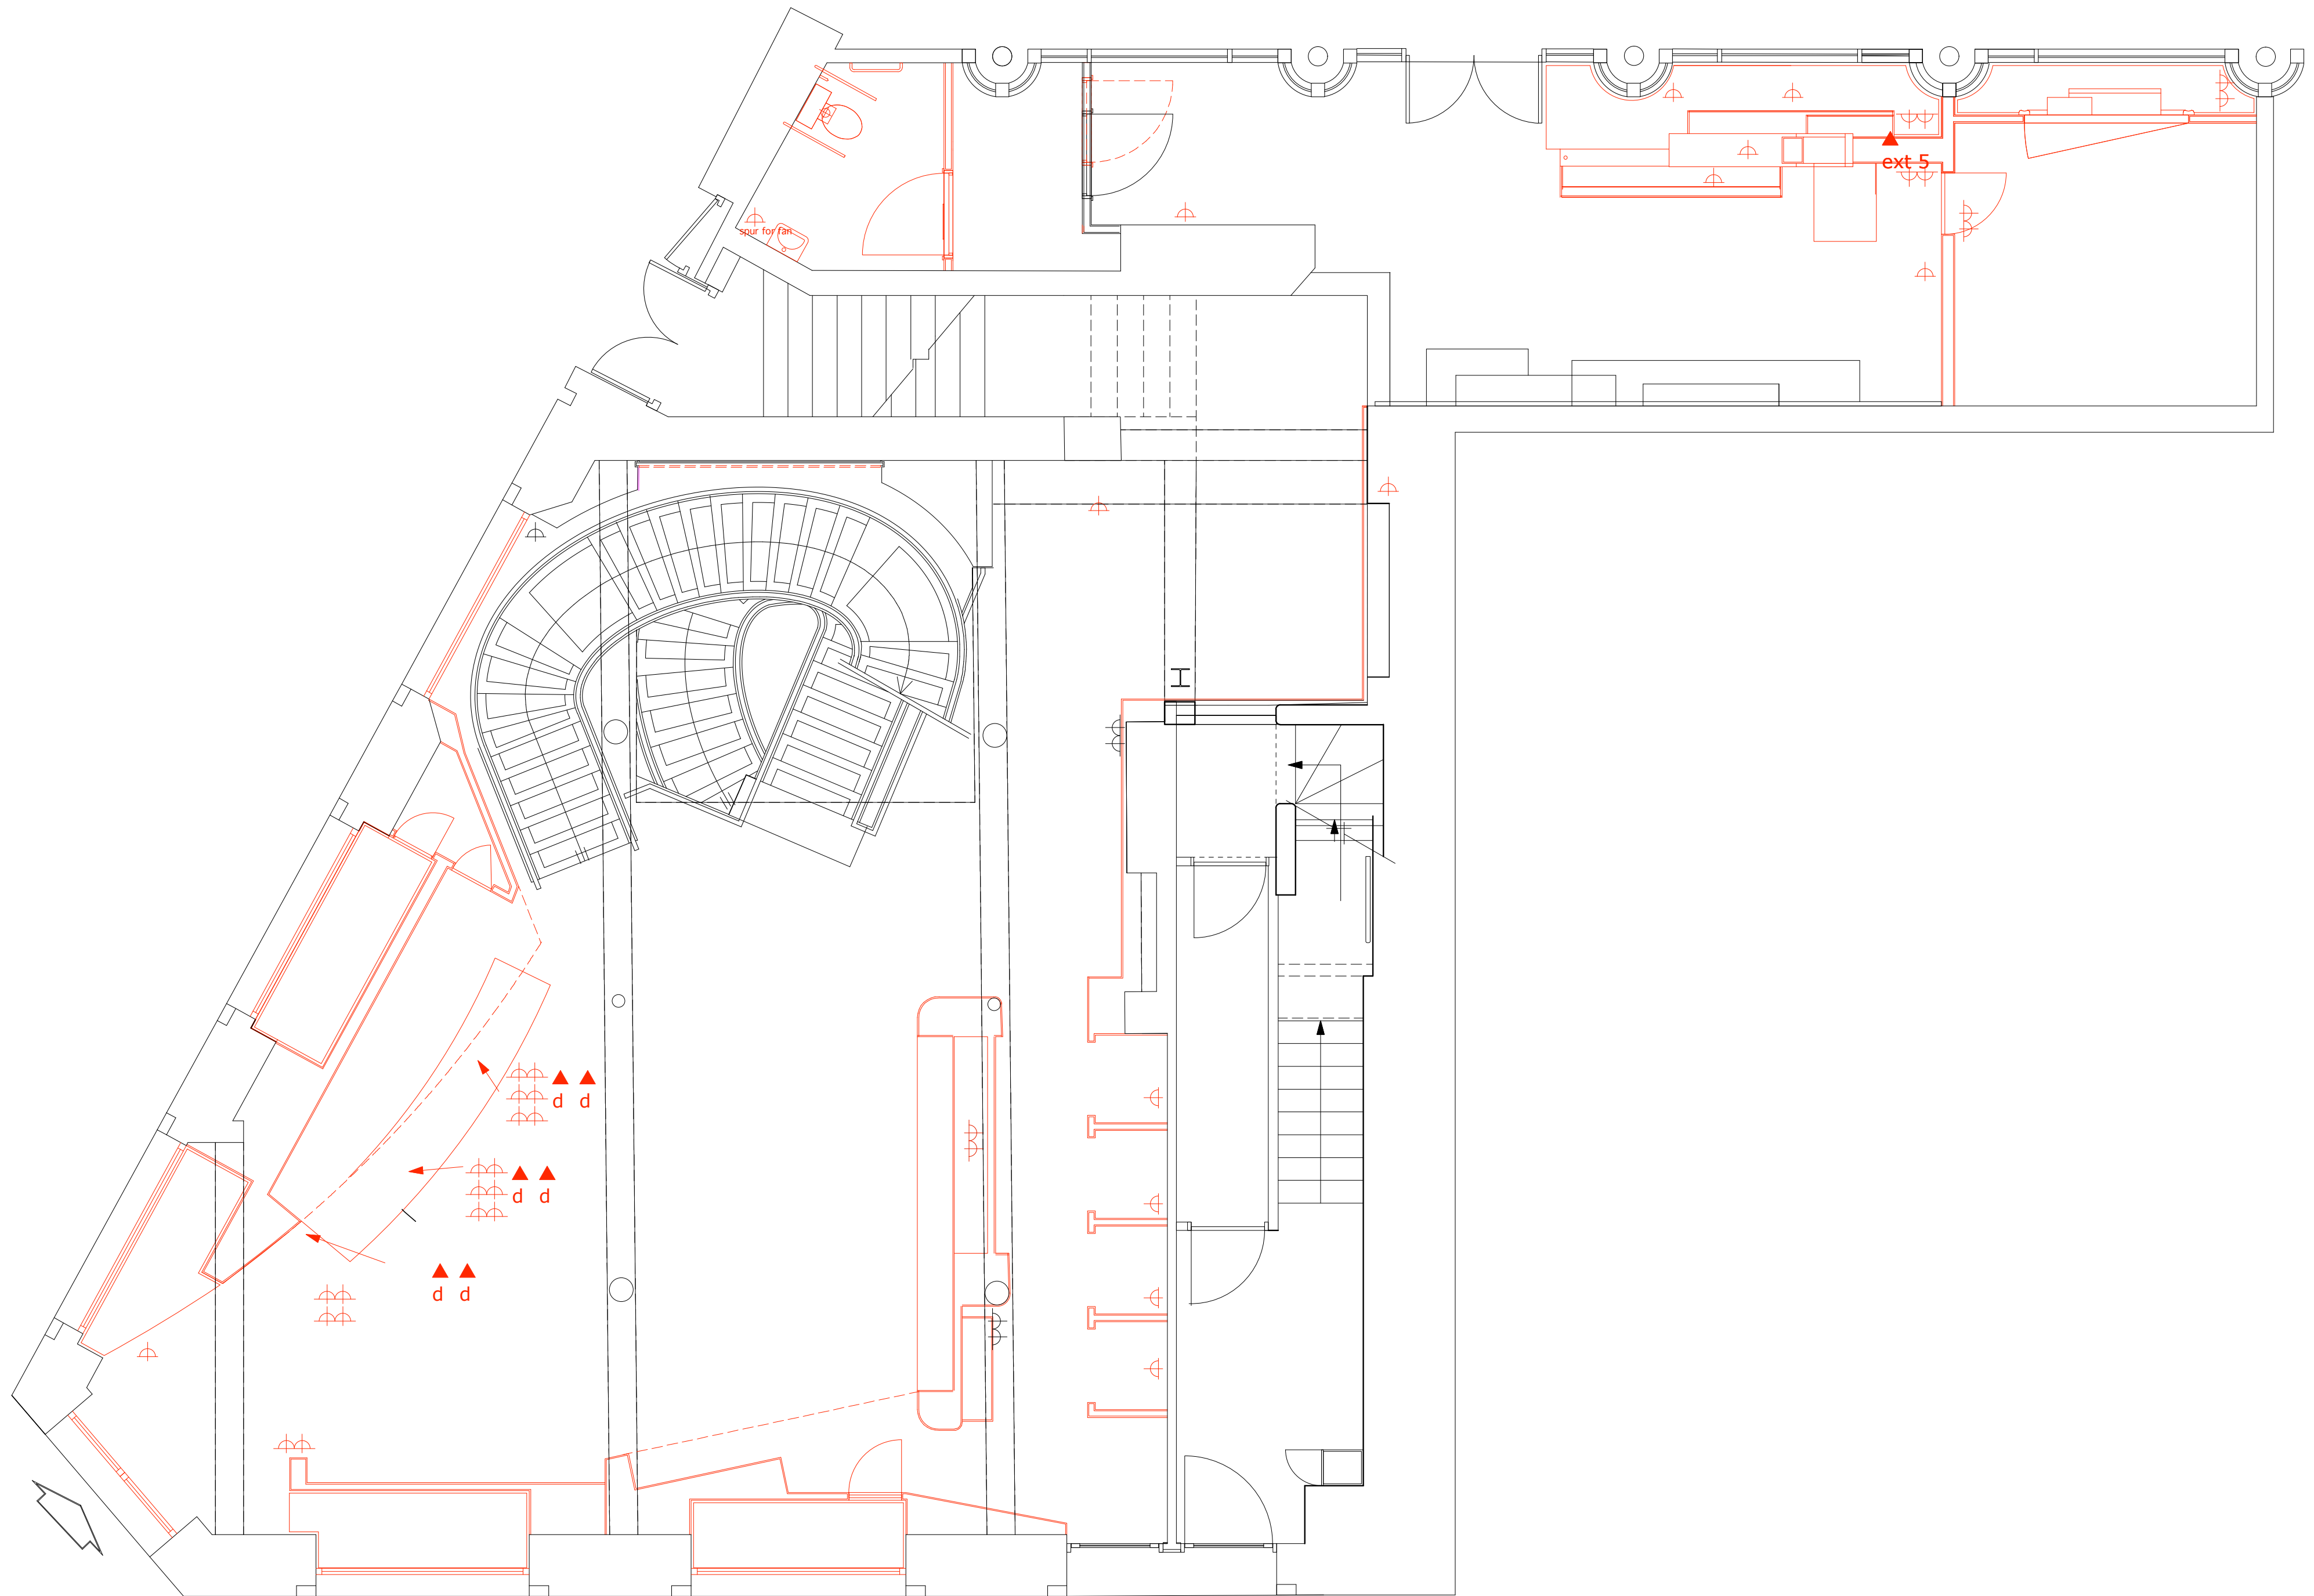


Leckenby associates ltd				Copyright 2011			
220 Northfield Avenue • London • W13 9SJ tel: 0208 810 1177 • fax: 0208 810 1199				Client: DIESEL	Drawing Title: Ground Floor Removals	By: IK-MP	
Project: Diesel, 43 Earham Street, Covent Garden				Scale: 1:50@A2	Date: 01/2012	Drawing No.: DIESEL CG DEM A1	Revision: -