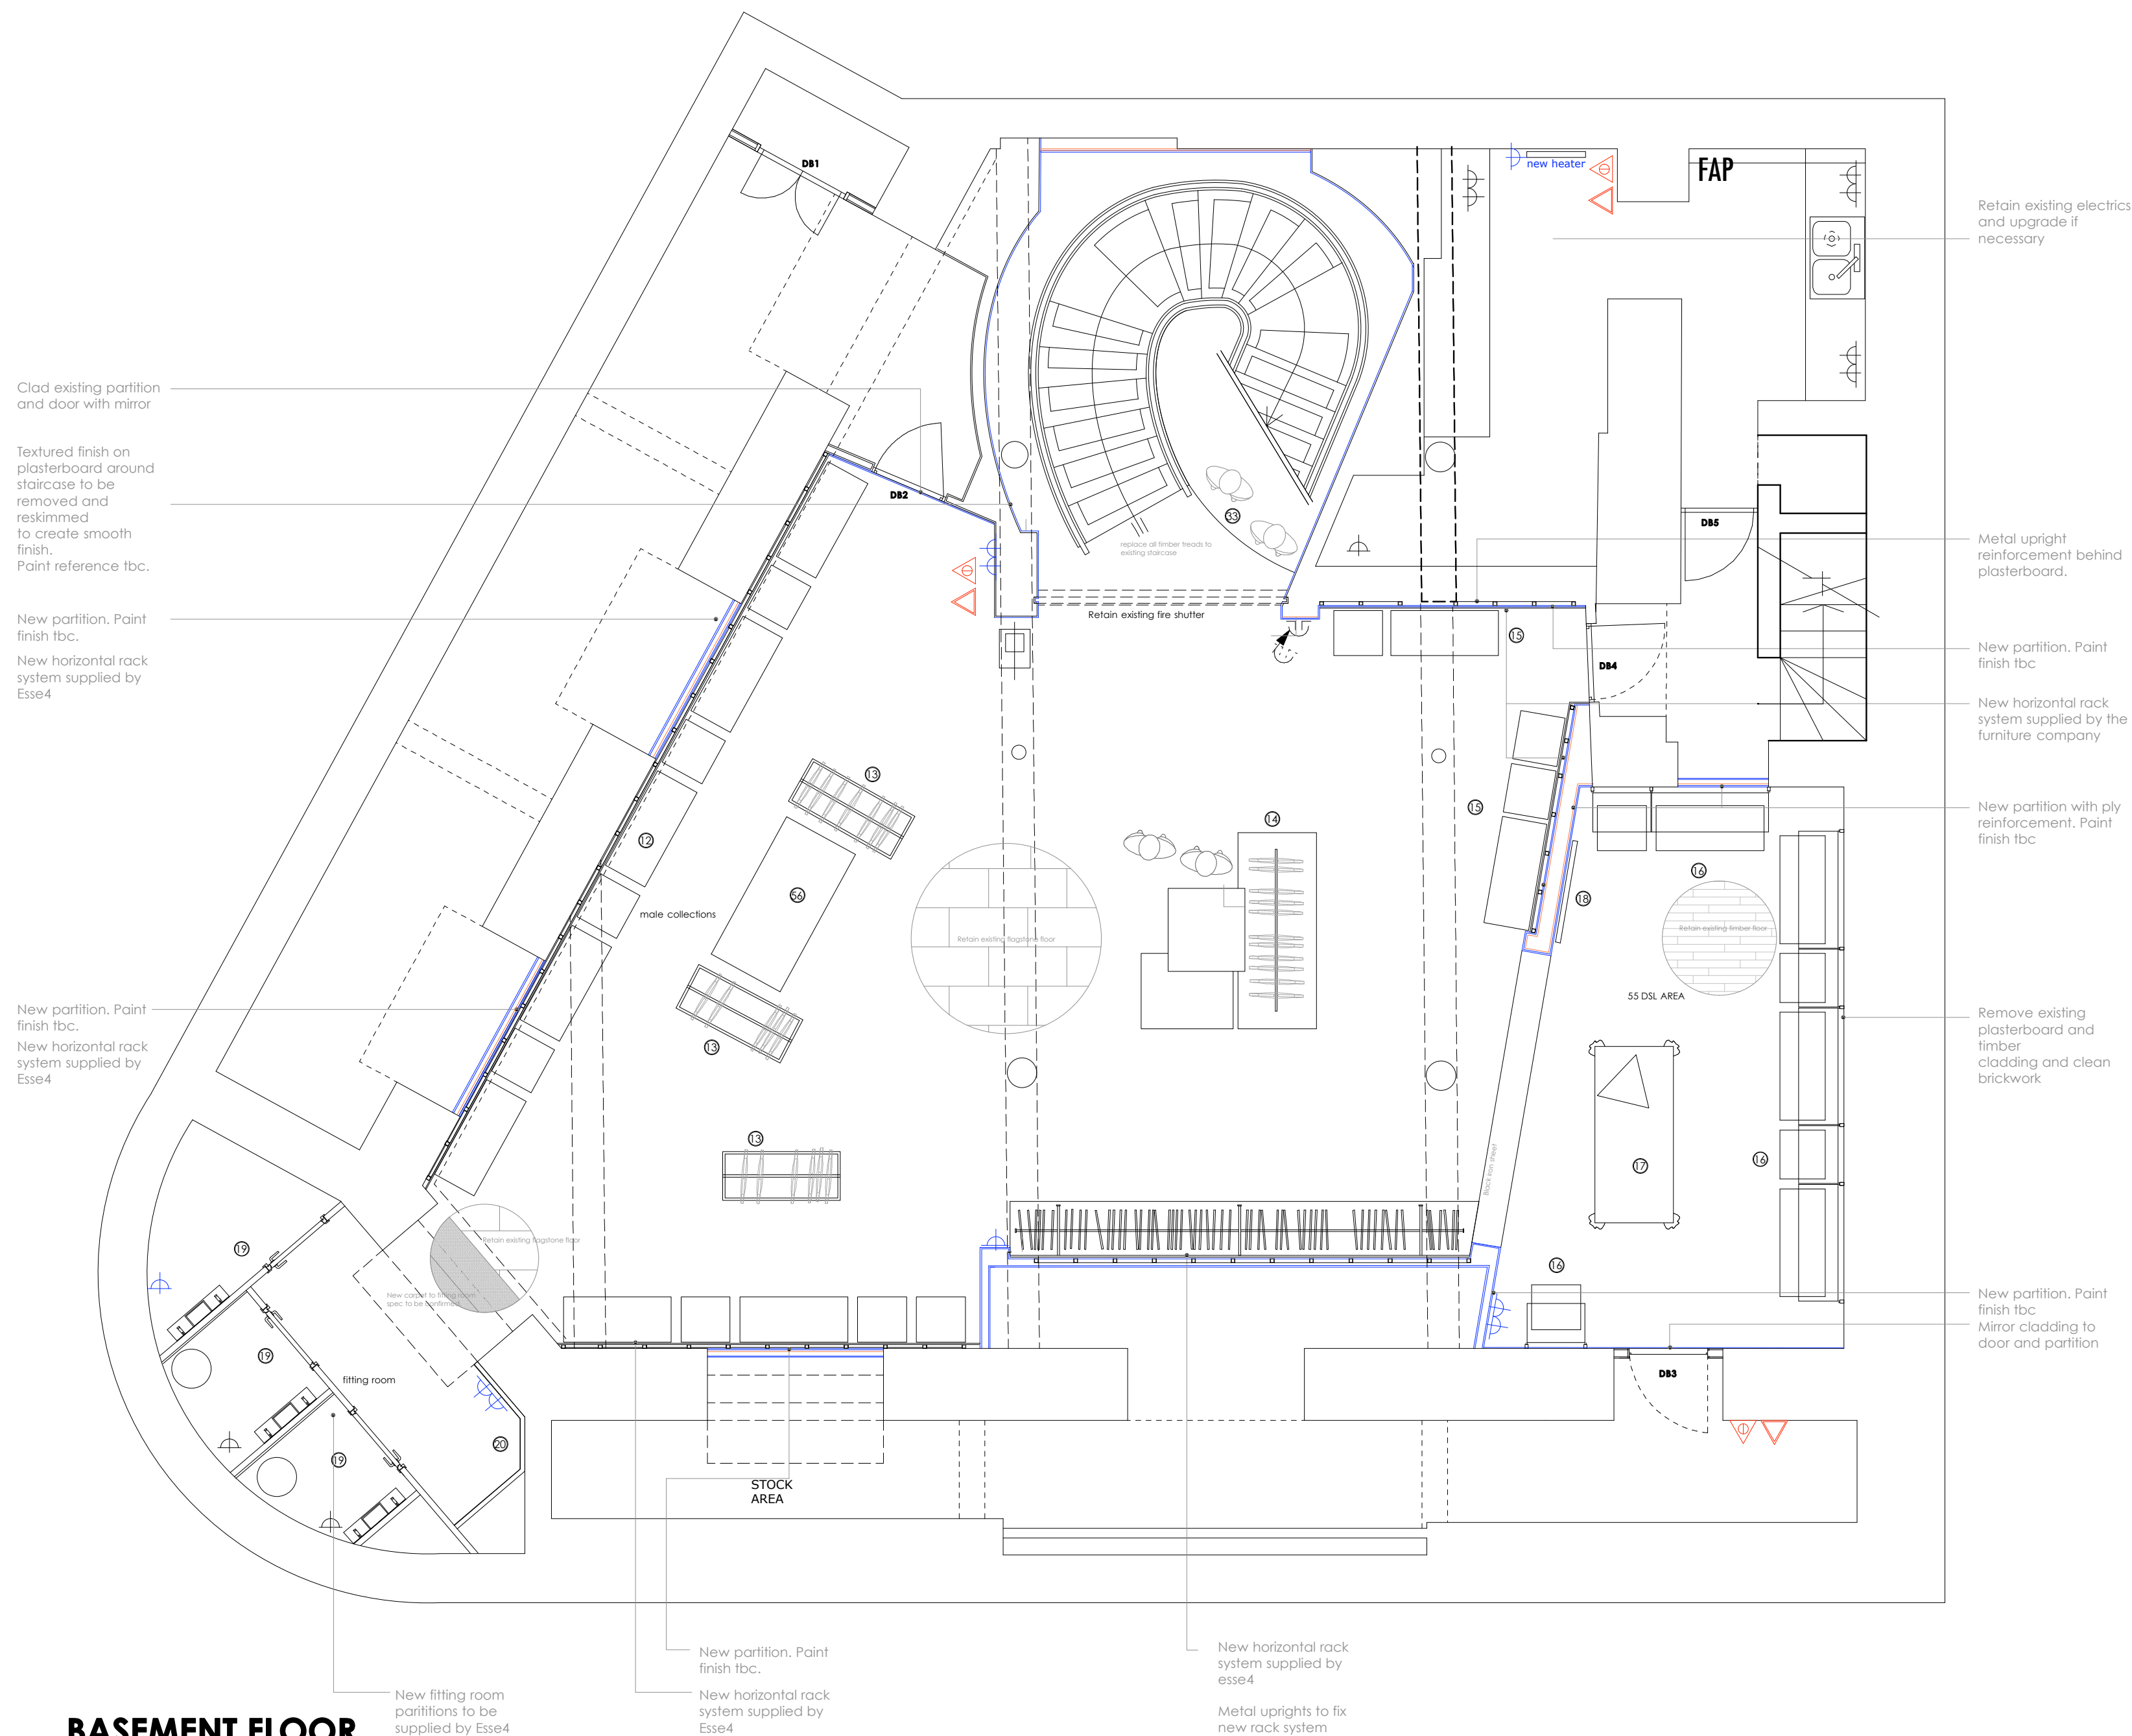
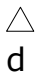
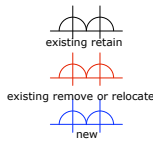

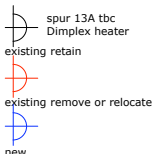

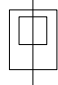








NOTE: All exposed brickwork on walls and vaulted ceilings to be retained.



N°	FURNITURE LIST	QTY
F01	CASH DESK (3 POS)	01
F02	MALE DENIM WALL	01
F03	existent ACC. HORIZONTAL RACK SYSTEM	-
F04	WINDOW LIBRARY	01
F05	SHOES AND BAGS PLATFORMS AND SHELVES	01
F06	VIDEO WALL	01
F07	BELT DISPLAY	01
F08	FITTING ROOMS	04
F09	ENTRANCE PLATFORMS	02
F10	PERIMETRICAL FIXTURES	02
F11	FOSCARINI LAMP	01
F12	NEW HORIZONTAL RACK SYSTEM	01
F13	HANGING BARS WITH PLATFORM	02
F14	MID FLOOR UNIT	01
F15	NEW HORIZONTAL RACK SYSTEM	01
F16	NEW 55 DSL RACK SYSTEM	01
F17	NEW 55 DSL TABLE	01
F18	NEW 55 DSL MIRROR	01
F19	NEW FITTING ROOMS	03
F20	THREE SIDE MIRROR	01
F21	FITTING ROOM	04
F22	MIRROR	01
F23	FEMALE DENIM AND COLLECTION WALL	01
F24	FEMALE COLLECTION PLATFORM WITH RAIL	01
F25	HANGING BARS	02
F26	SHOES AND ACCESSORIES PLATFORM	01
F27	COLLECTION WARDROBE	01
F28	INTIMATE FIXTURE	01
F29	CENTRAL ISLAND	01
F30	INTIMATE WINDOW TABLE	01
F31	SHOES AND BAGS THREE LEVEL FIXTURE	01
F32	DENIM PENDANT BULB LAMPS	01

N°	VINTAGE FURNITURE LIST	QTY
F51	ENTRANCE GROUP OF PLATFORMS	01
F52	DENIM TABLES WITH STOCK	02
F53	CHAIR	01
F54	SOFA	01
F55	TABLE	01
F56	TABLE	02
F57	PLATFORMS	02
F58	TABLE	02
F59	CHAIR	01
F60	LOUNGE WITH CARPET	01
F61	FEMALE DENIM TABLE	01
F62	CARPET	01
F63	MIRROR	01
F64	LAMPS OVER THE CASH DESK	03
F65	ACCESSORIES SHOWCASE	01
F66	FITTING ROOM ARMCHAIR	01
F67	FITTING ROOM LAMP	01

KEY	
	Single data socket {RJ45} linked from various locations to terminate in the managers office in a patch panel by electrician.
	Data points in the cash desk and other locations should be mounted two in a single gang face plate. MK Logic white faceplate. All wired to CAT 6.
LMO	Double or single gang 13A 240v switched socket outlet. MK Logic white face plate
	Light switch either single or two way as shown MK Logic white. {Last Man out where shown}
	SECOM alarm keypad, final position TBC by Client.
	Single gang 13A 240v switched/fused spur outlet. MK Logic white face plate
	Fire Alarm panel
	Manual Call point Fire Alarm
	Water Extinguisher
	CO2 Extinguisher
	Disabled Fitting Room Assistance Alarm
	new walls all 1/2HRFR from 70S50 GYPROC studs in sole channel and head channel restrained as req.
LMO	12/18mm ply reinforcement in new walls
	Light switch either single or two way as shown MK Logic white

BASEMENT FLOOR

Note: All dimensions should be checked by contractor prior to commencement of any works

<div> <div>Leckenby associates</div> <div>ltd</div> </div>		<div>Copyright 2011</div>		
220 Northfield Avenue • London • W13 9SJ tel: 0208 810 1177 • fax: 0208 810 1199		Client: DIESEL	Drawing Title: Basement Layout	By: IK-MP
Project:	Diesel, 43 Earlham Street, Covent Garden	Scale: 1:50@2	Date: 01/2012	Drawing No.: DIESEL CG A0
				Revision: .