


NOTE: All exposed brickwork on walls and vaulted ceilings to be retained

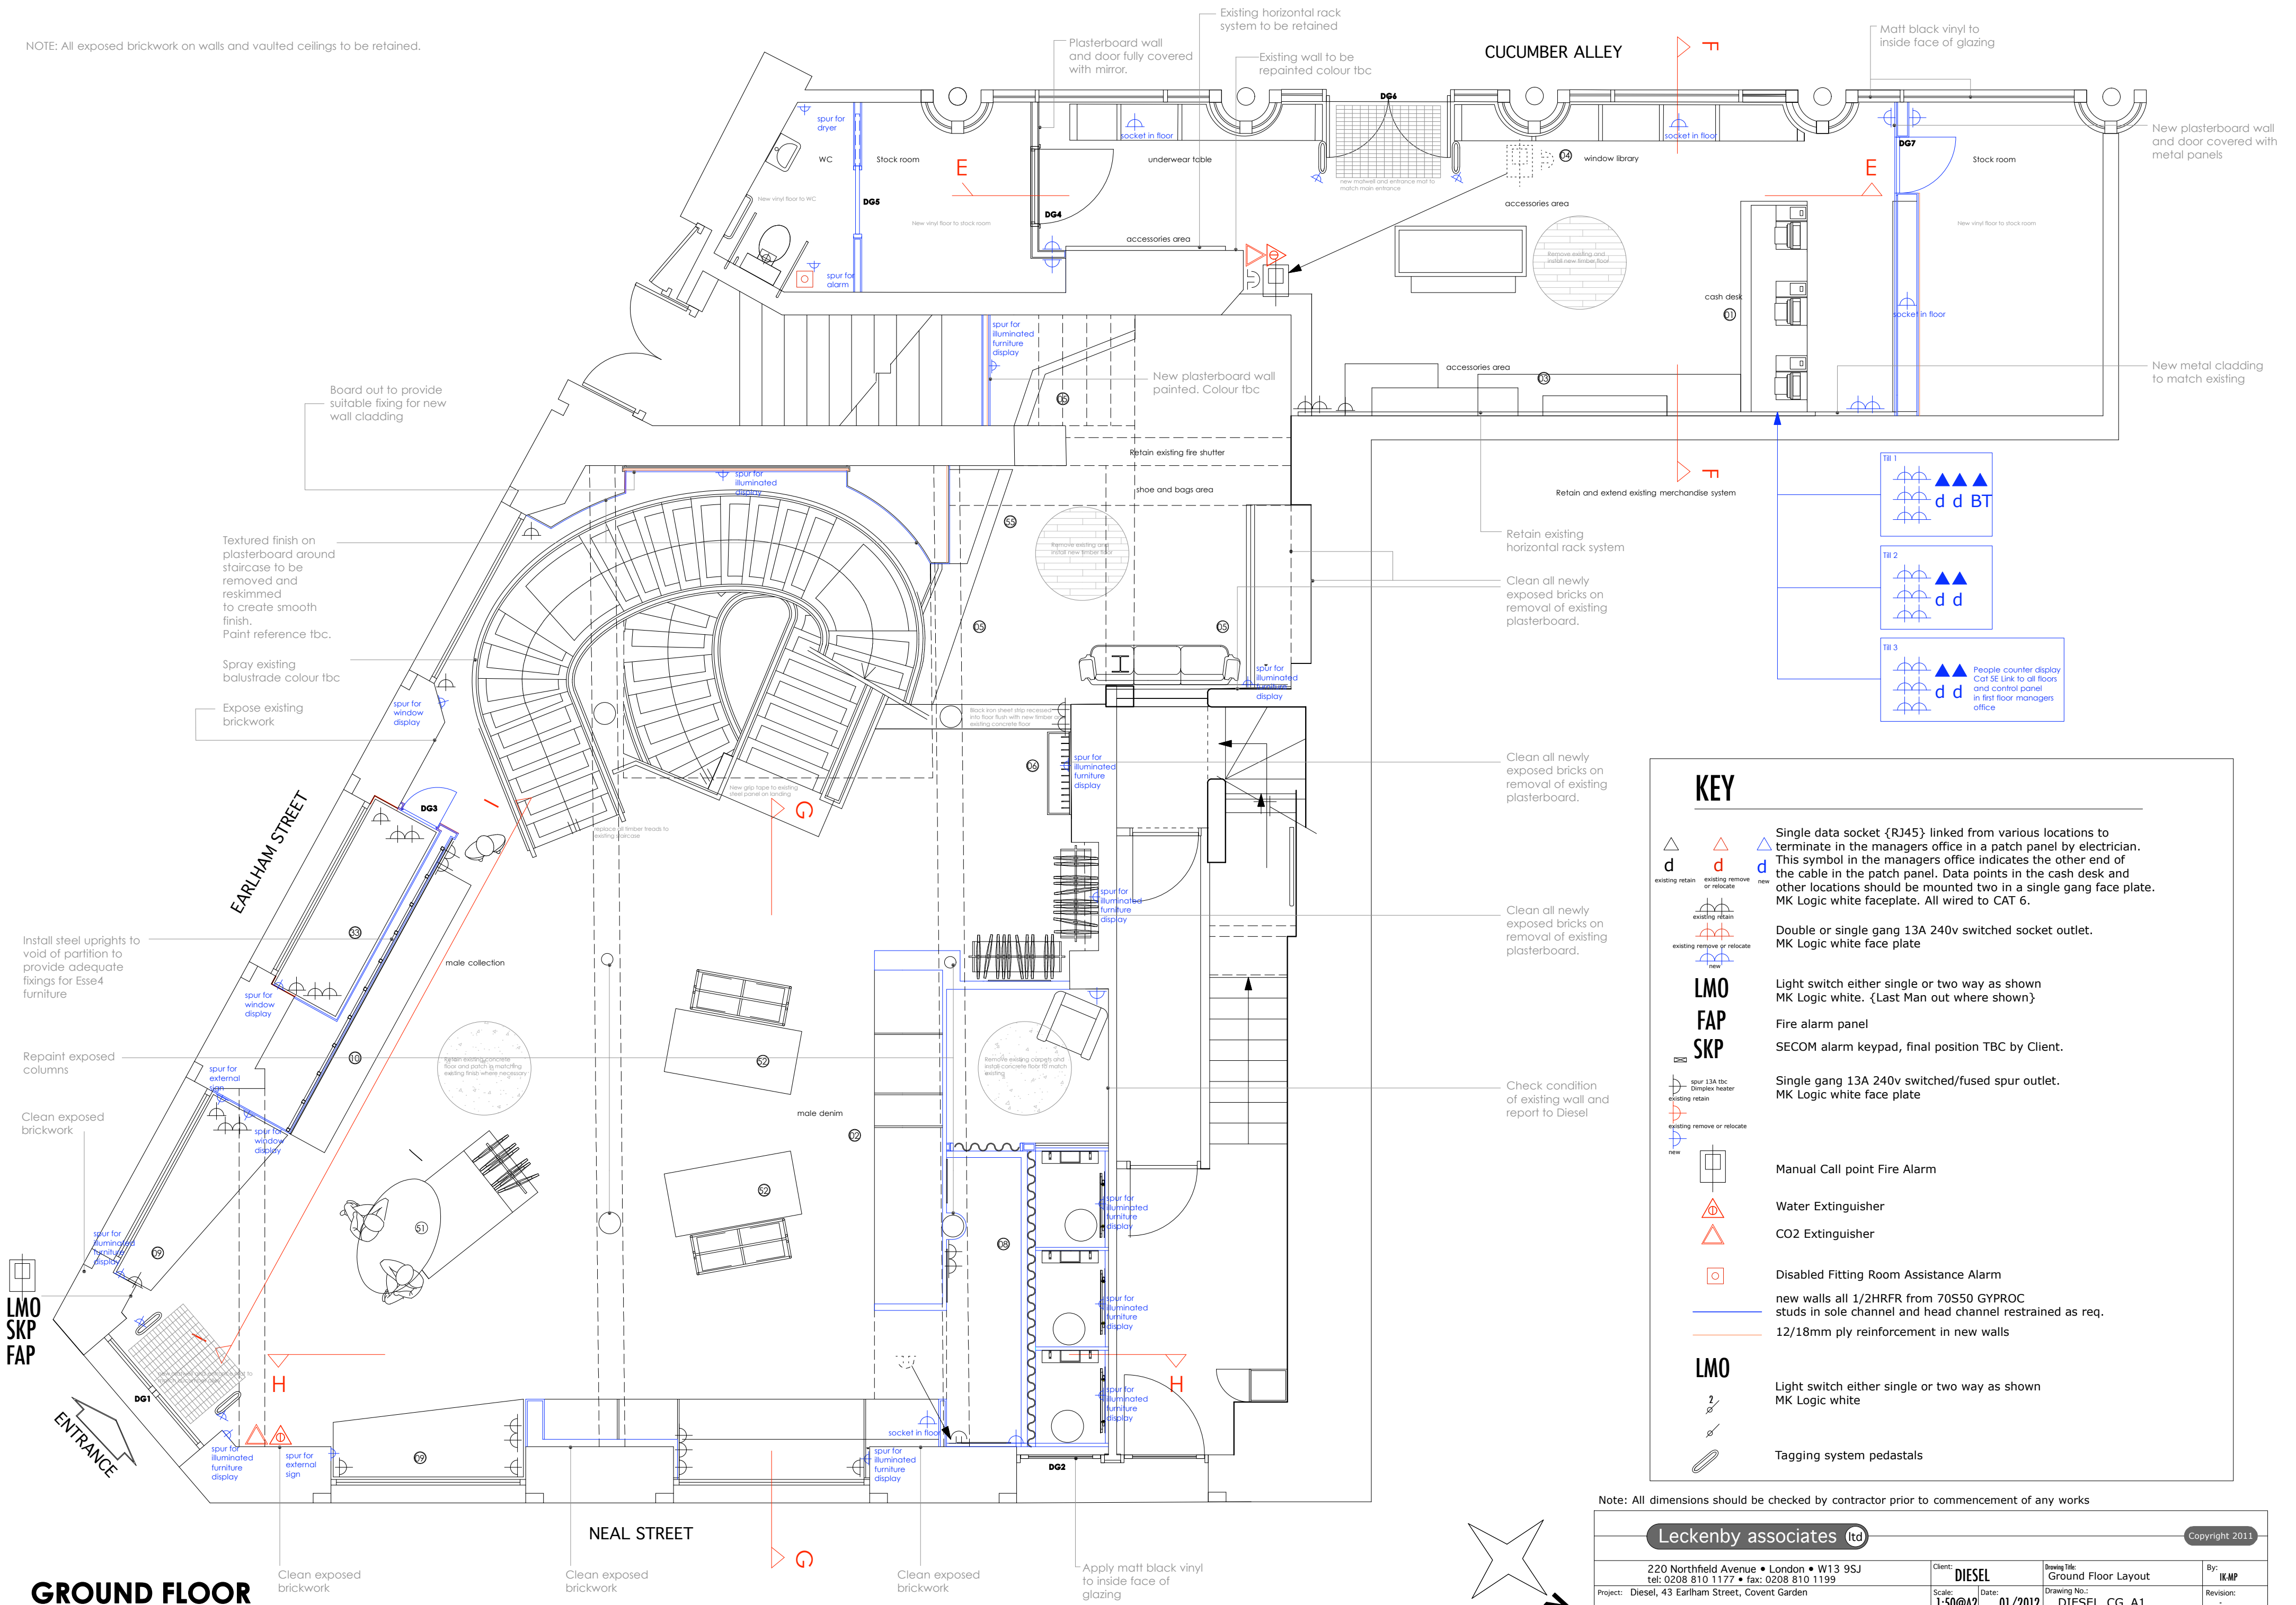

Note: All dimensions should be checked by contractor prior to commencement of any works

Leckenby associates Ltd		Copyright 2011	
220 Northfield Avenue • London • W13 9SJ tel: 0208 810 1177 • fax: 0208 810 1199		Client: DIESEL	Drawing Title: Ground Floor Layout
Project: Diesel, 43 Earlham Street, Covent Garden	Scale: 1:50 @ A2	Date: 01/2012	Drawing No.: DIESEL CG A1
			Revision: IK-MP