



Section A - A

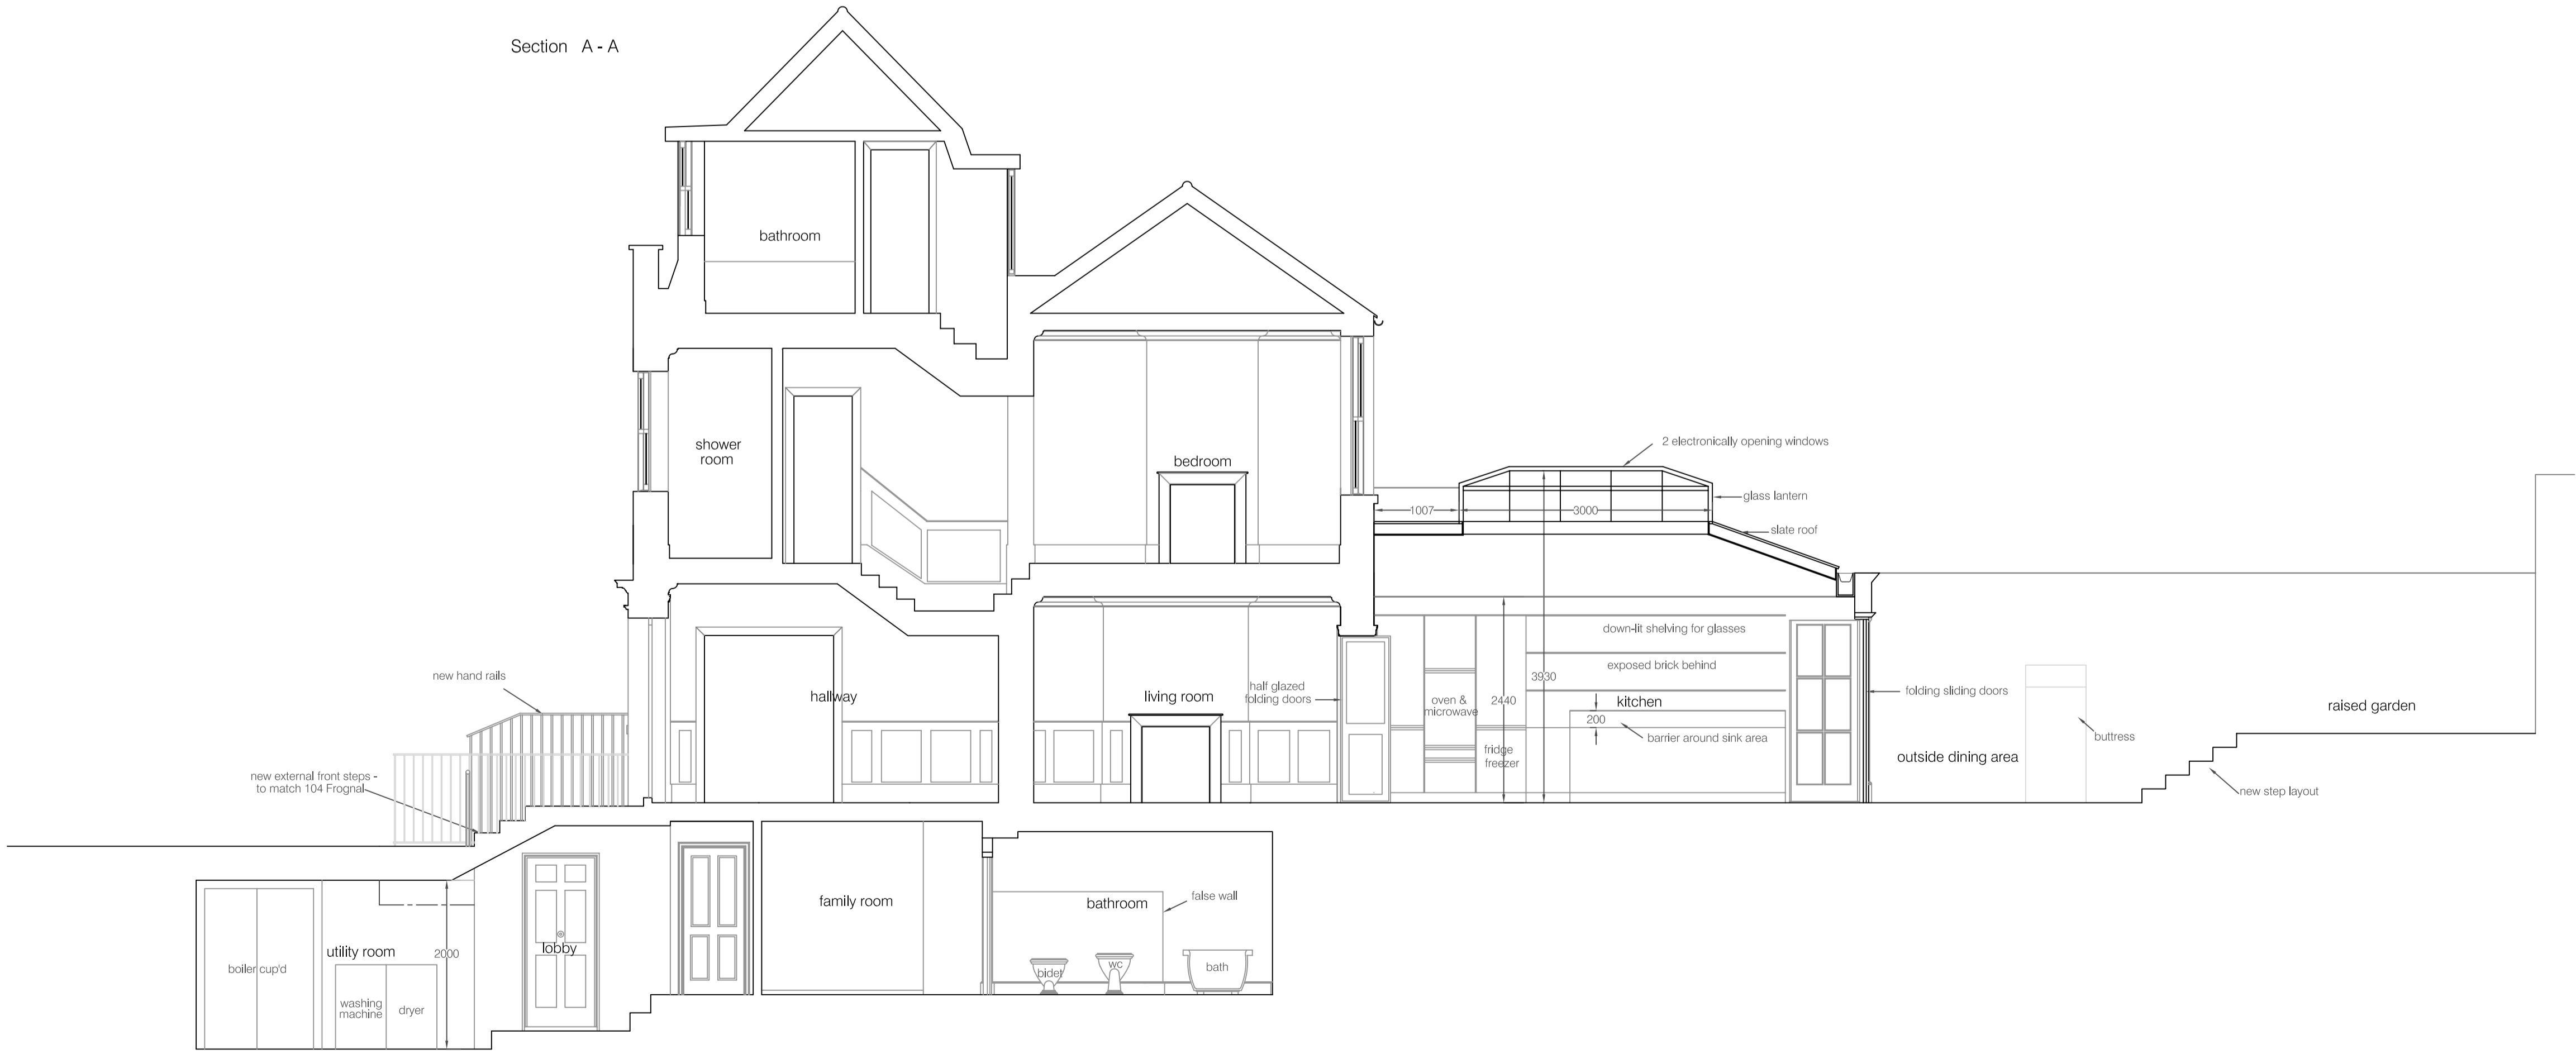

Section B - B

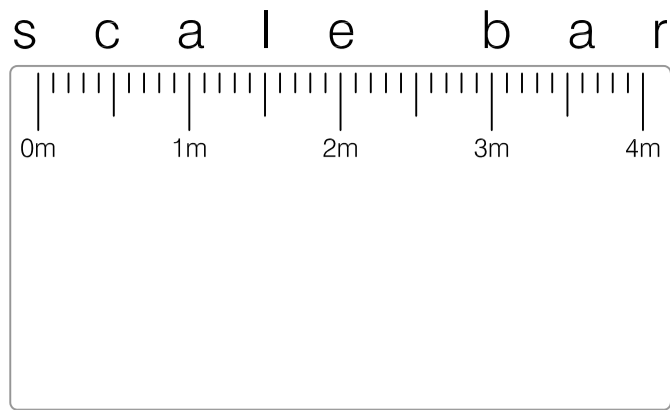

SKETCH SCHEME

B	16.01.12	General Revisions	FK
A	15.11.11	Client Revisions	SM

no.	date	description	by

r e v i s i o n s



80a High Street Steyning West Sussex BN44 3RD
T: 01903 814009 F: 01903 816901
E: office@ktaltd.com W: www.ktaltd.com

client	Mr & Mrs C. Nicholls
job	106 Frognal Camden London NW3 6XU
dwg no.	975.07B
title	Proposed Section A - A & Section B - B
drawn by	SM
checked by	KT
scale	1:50 @ A1
date	18.10.11

Do not scale off drawing.
Check all dimensions on site before any work commences.
All goods, materials and workmanship to conform with current
Building Regulations, Codes of Practice and British Standards.
This drawing shall not be reused, copied, or reproduced in any
form without the prior authorisation of KTA Limited.
Copyright © KTA Limited