






Section B - B

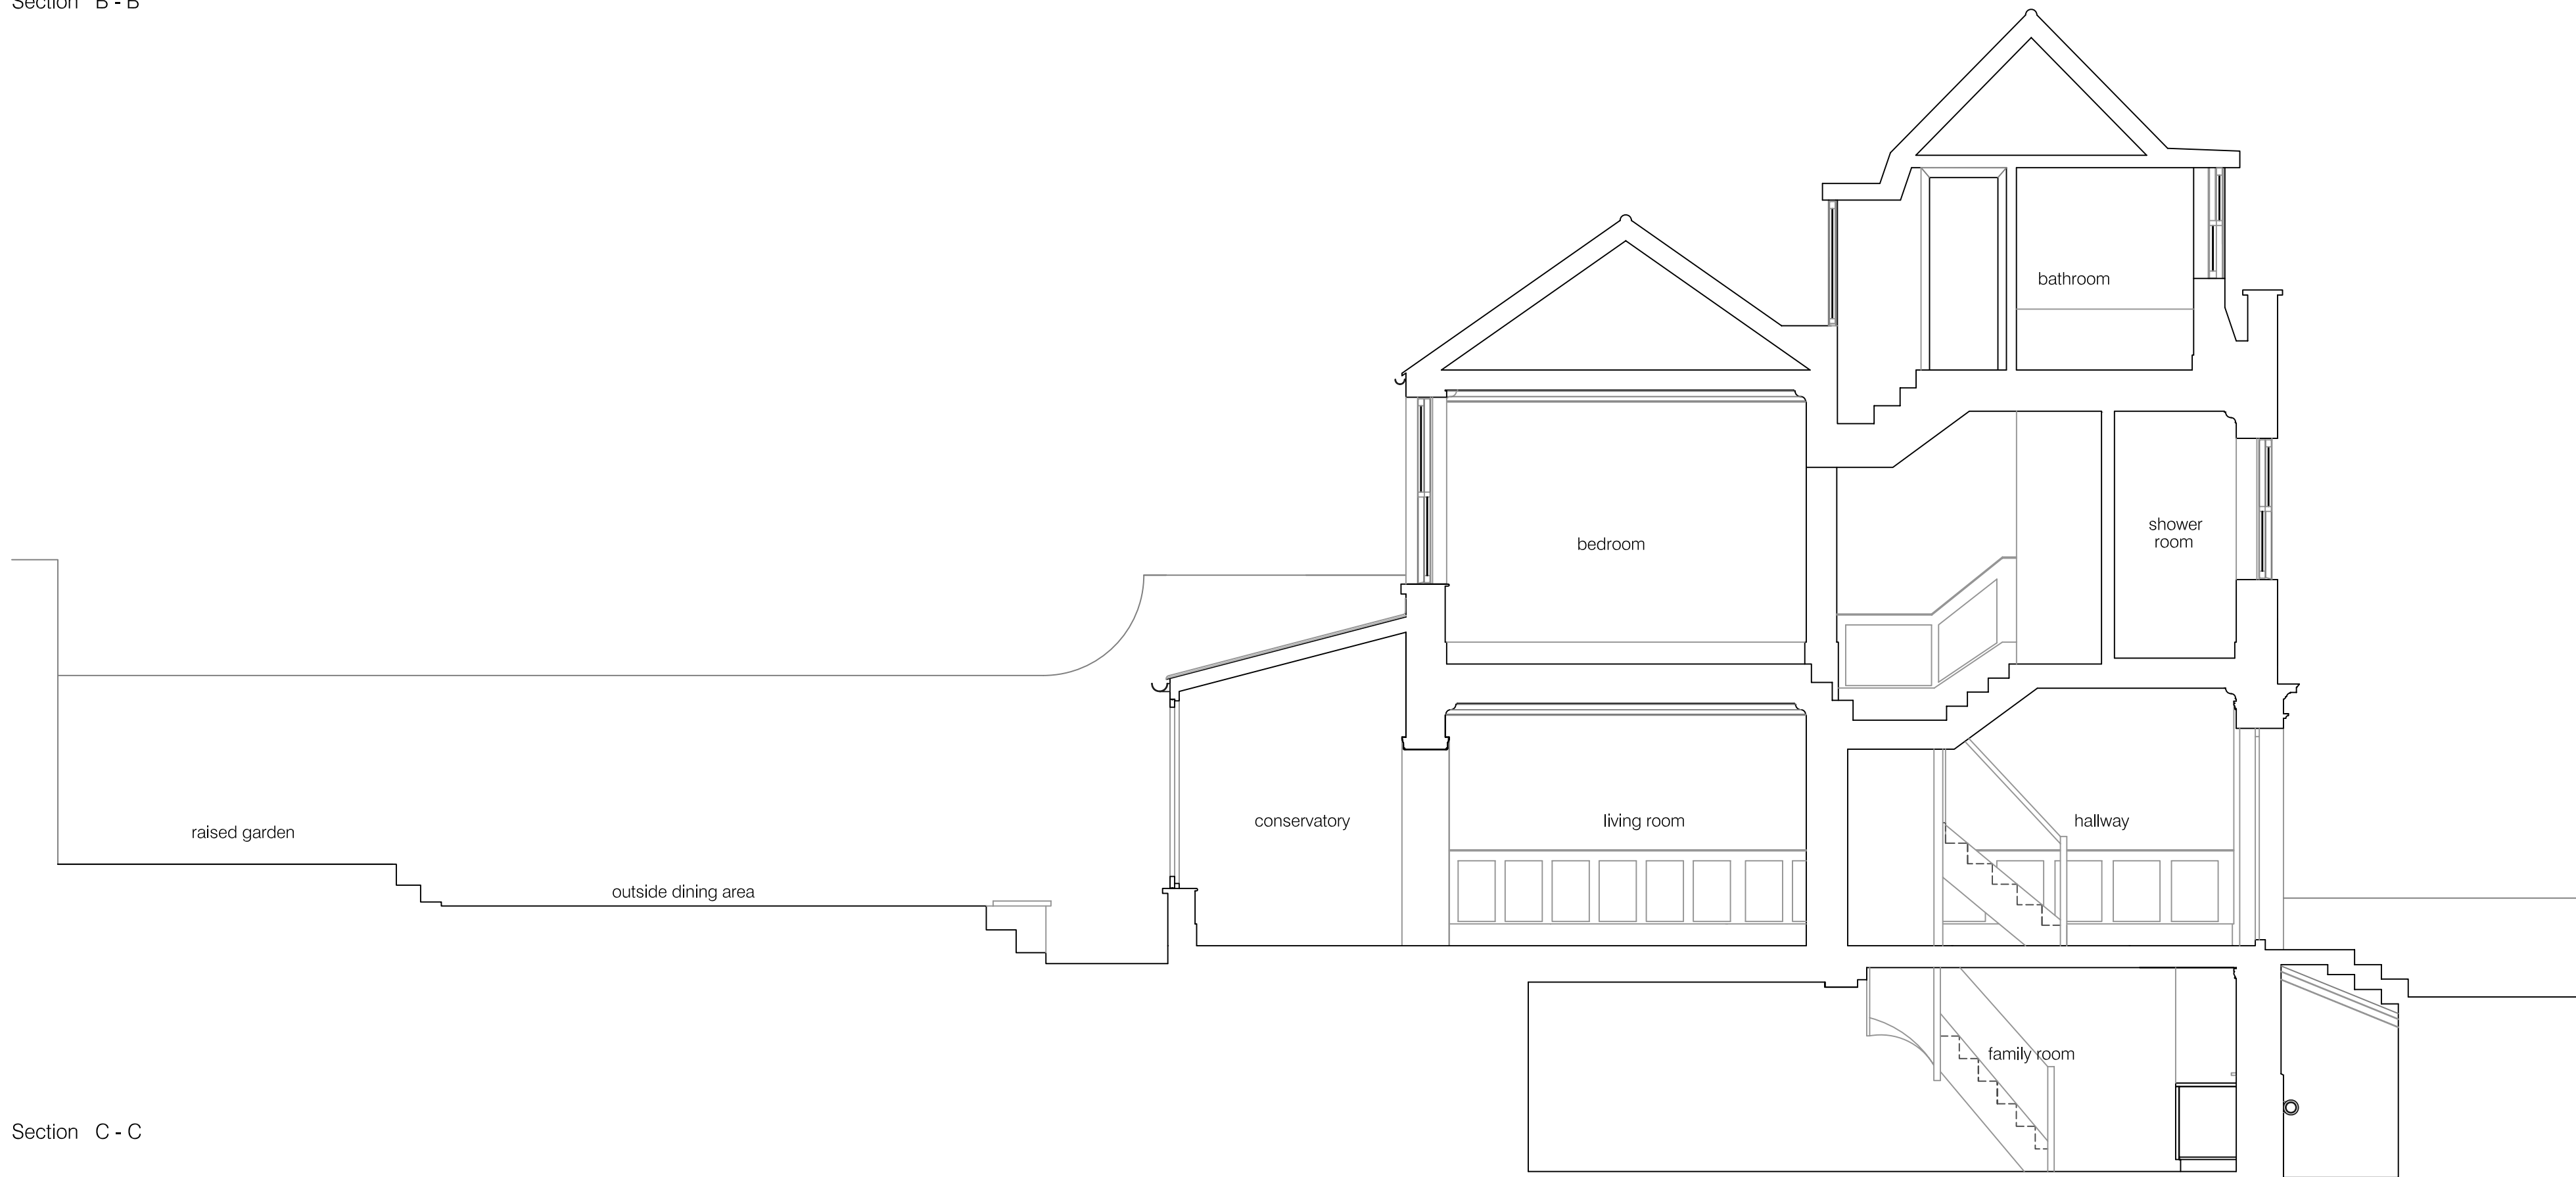

Section C - C

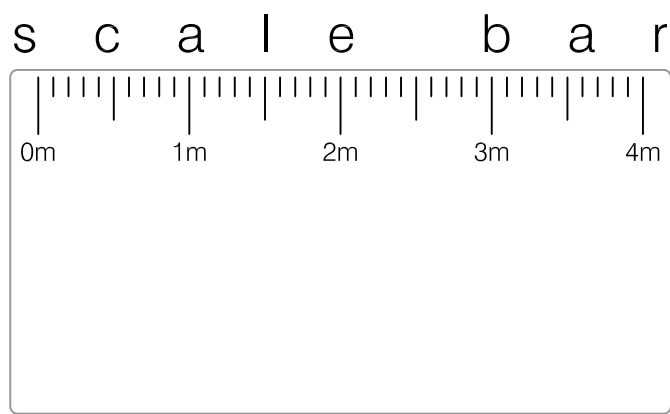

SURVEY			
no.	date	description	by
r e v i s i o n s			

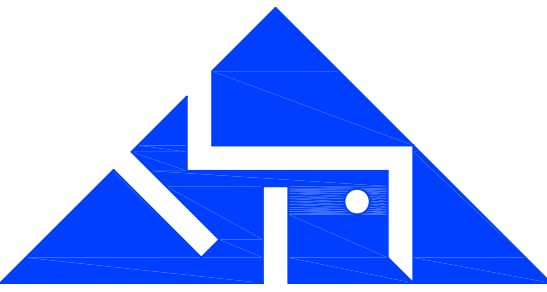

**KTA limited**  
architects & designers

80a High Street Steyning West Sussex BN44 3RD  
T: **01903 814009** F: **01903 816901**  
E: **office@ktaltd.com** W: **www.ktaltd.com**

client	Mr & Mrs C. Nicholls
job	106 Frognal Camden London NW3 6XU
dwg no.	975.19
title	Existing Elevations and Section A-A
drawn by	FK
checked by	KT
scale	1:50 @ A1
date	13.01.12

Do not scale off drawing.  
Check all dimensions on site before any work commences.  
All goods, materials and workmanship to conform with current  
Building Regulations, Codes of Practice and British Standards.  
This drawing shall not be reused, copied, or reproduced in any  
form without the prior authorisation of KTA Limited.  
Copyright of KTA Limited.