


DO NOT SCALE WORKING DIMENSIONS FROM THIS DRAWING

NOTES:  
1. THIS DRAWING IS TO BE READ IN CONJUNCTION WITH ALL RELEVANT SPECIALISTS AND CONSULTANTS DRAWINGS.

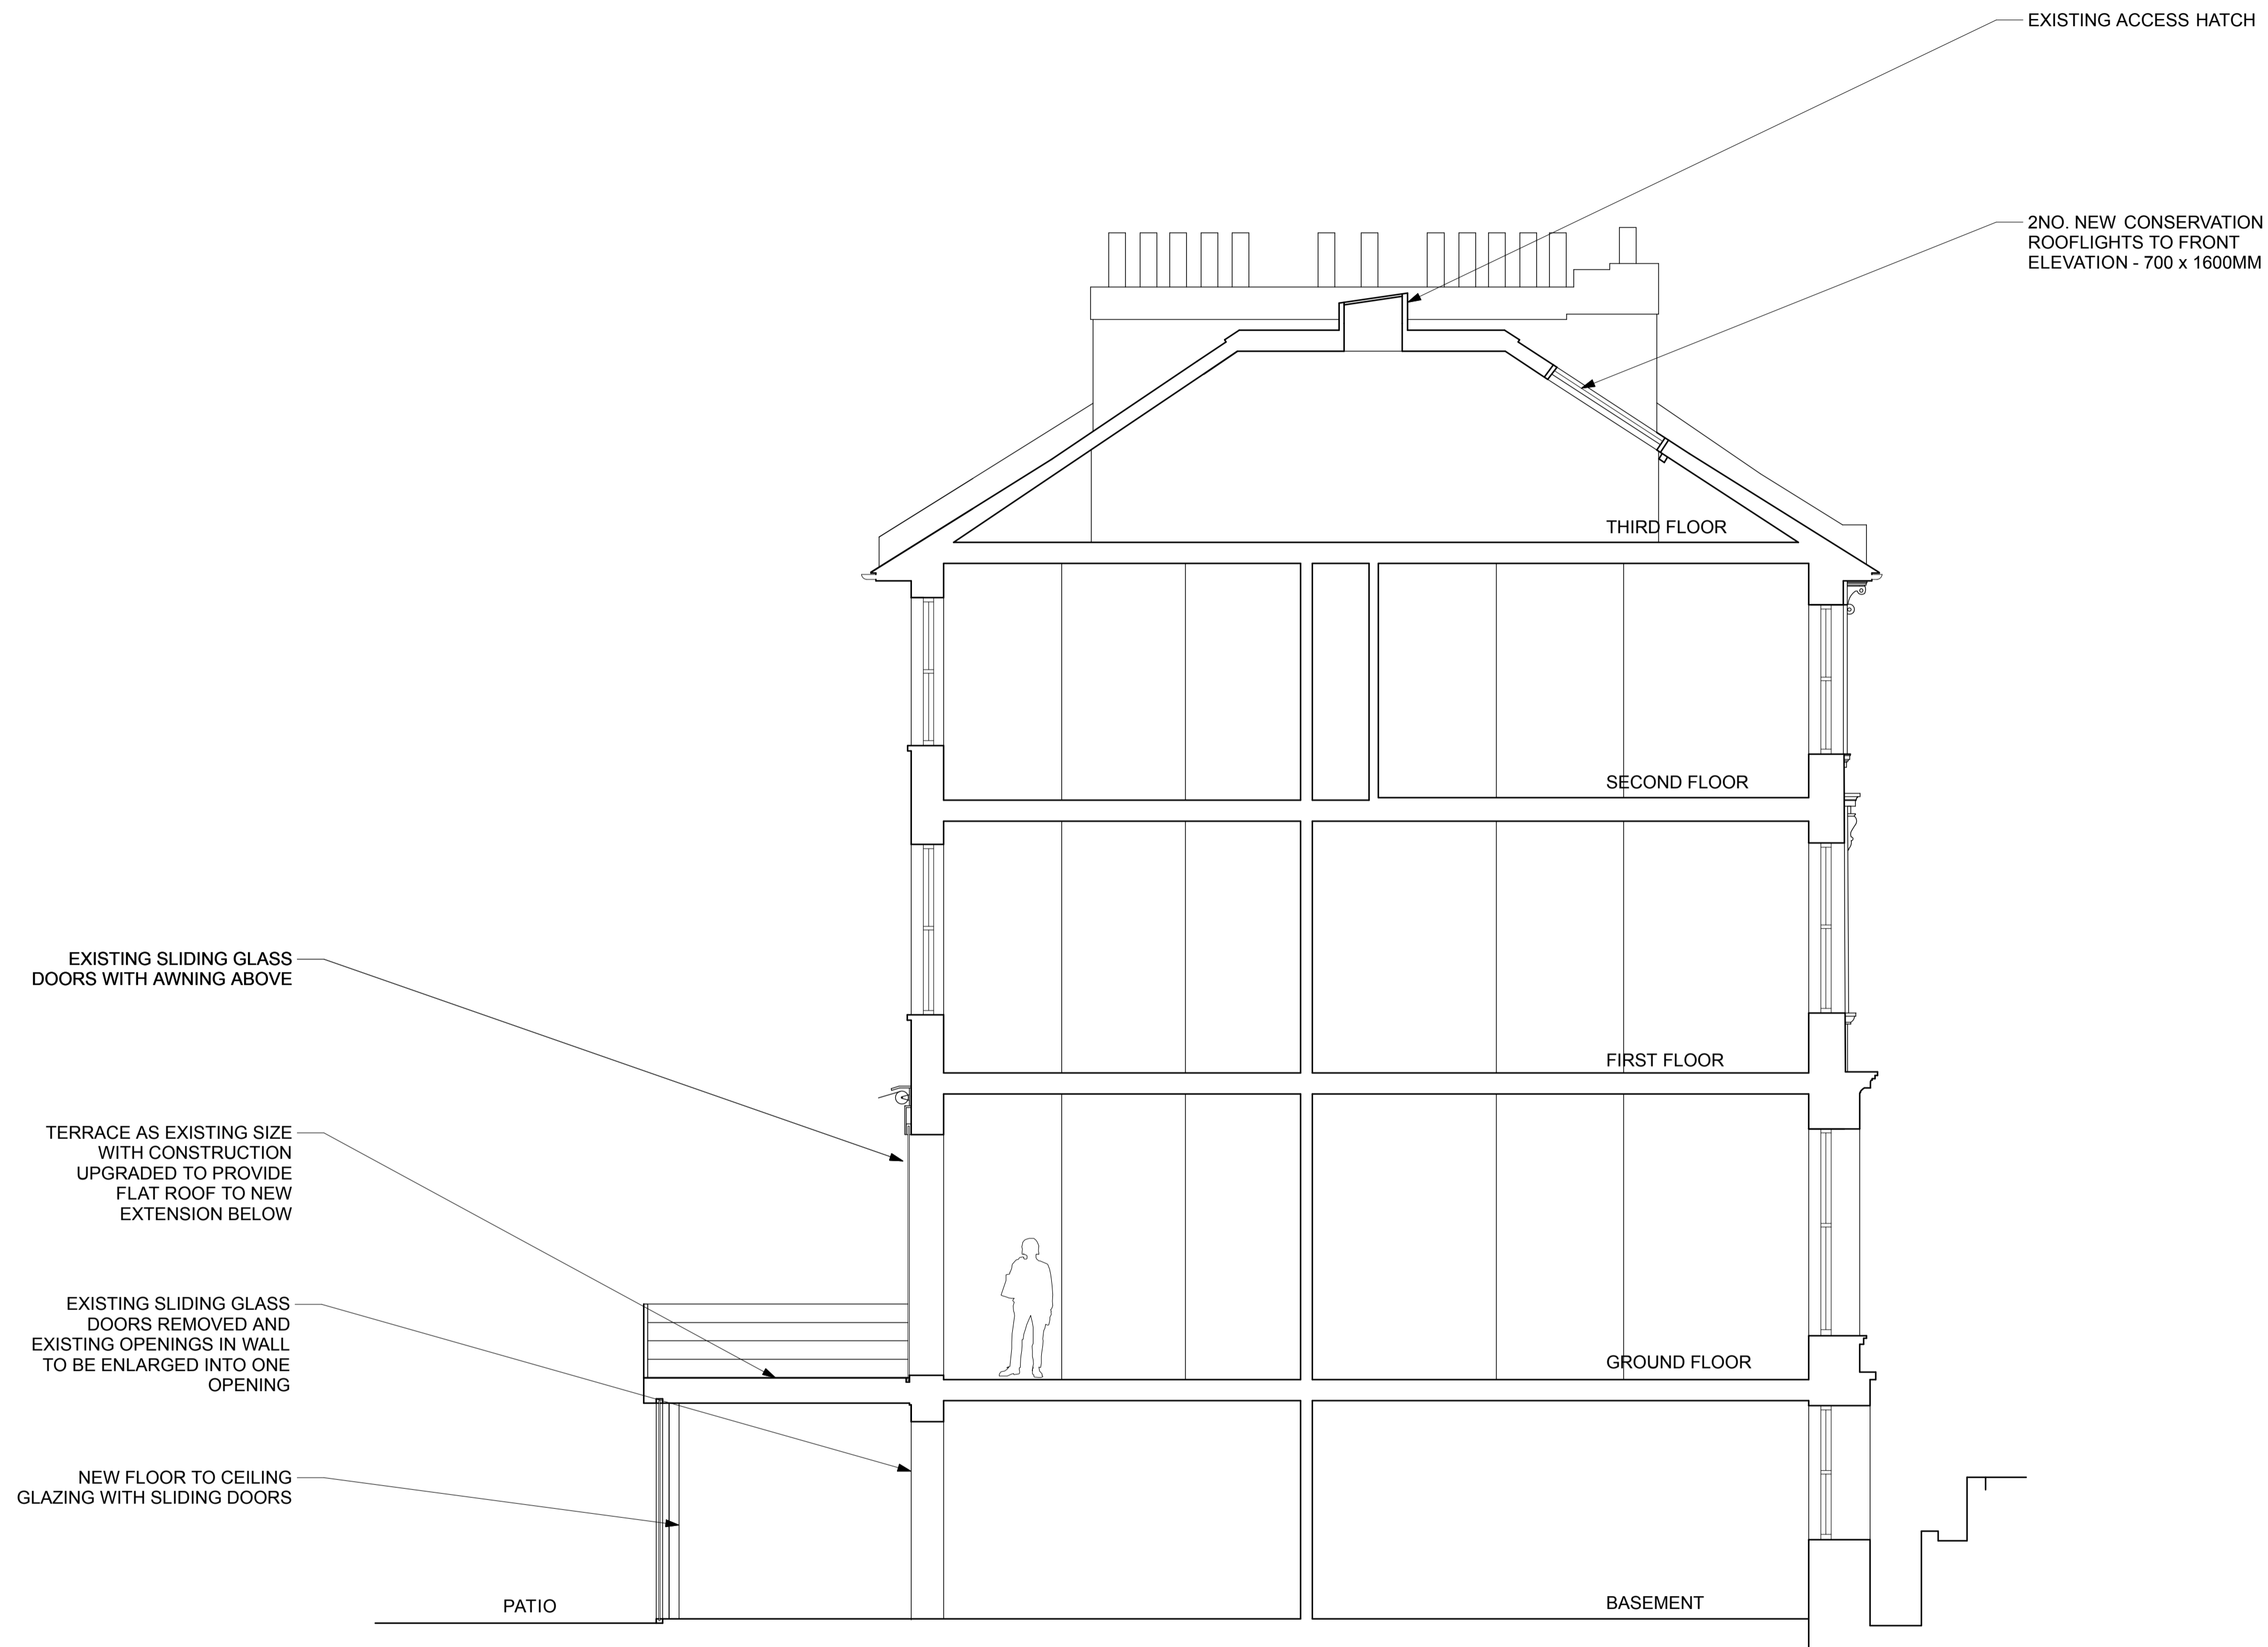

X.	XXXX.XXXX.	XX.XX.XX.
REVISION:	DESCRIPTION:	DATE (D.M.Y.):
DWG ISSUE: FOR PLANNING		

Thomas Croft Architect  
9 Ivebury Court, 325 Latimer Road, London W10 6RA  
Telephone 020 8962 0066, Facsimile 020 8962 0088  
www.thomascroft.com  
email@thomascroft.com

JOB TITLE: 10 THURLOW ROAD LONDON, NW3 5PL		
DRAWING TITLE: SECTION AA		
SCALE: 1:50@A1	DRAWN BY: TCA	DATE (D.M.Y.): JAN 2012
JOB NUMBER: 233	DWG NUMBER: 140	REVISION: *