


1 Elevation  
Scale: 1:20

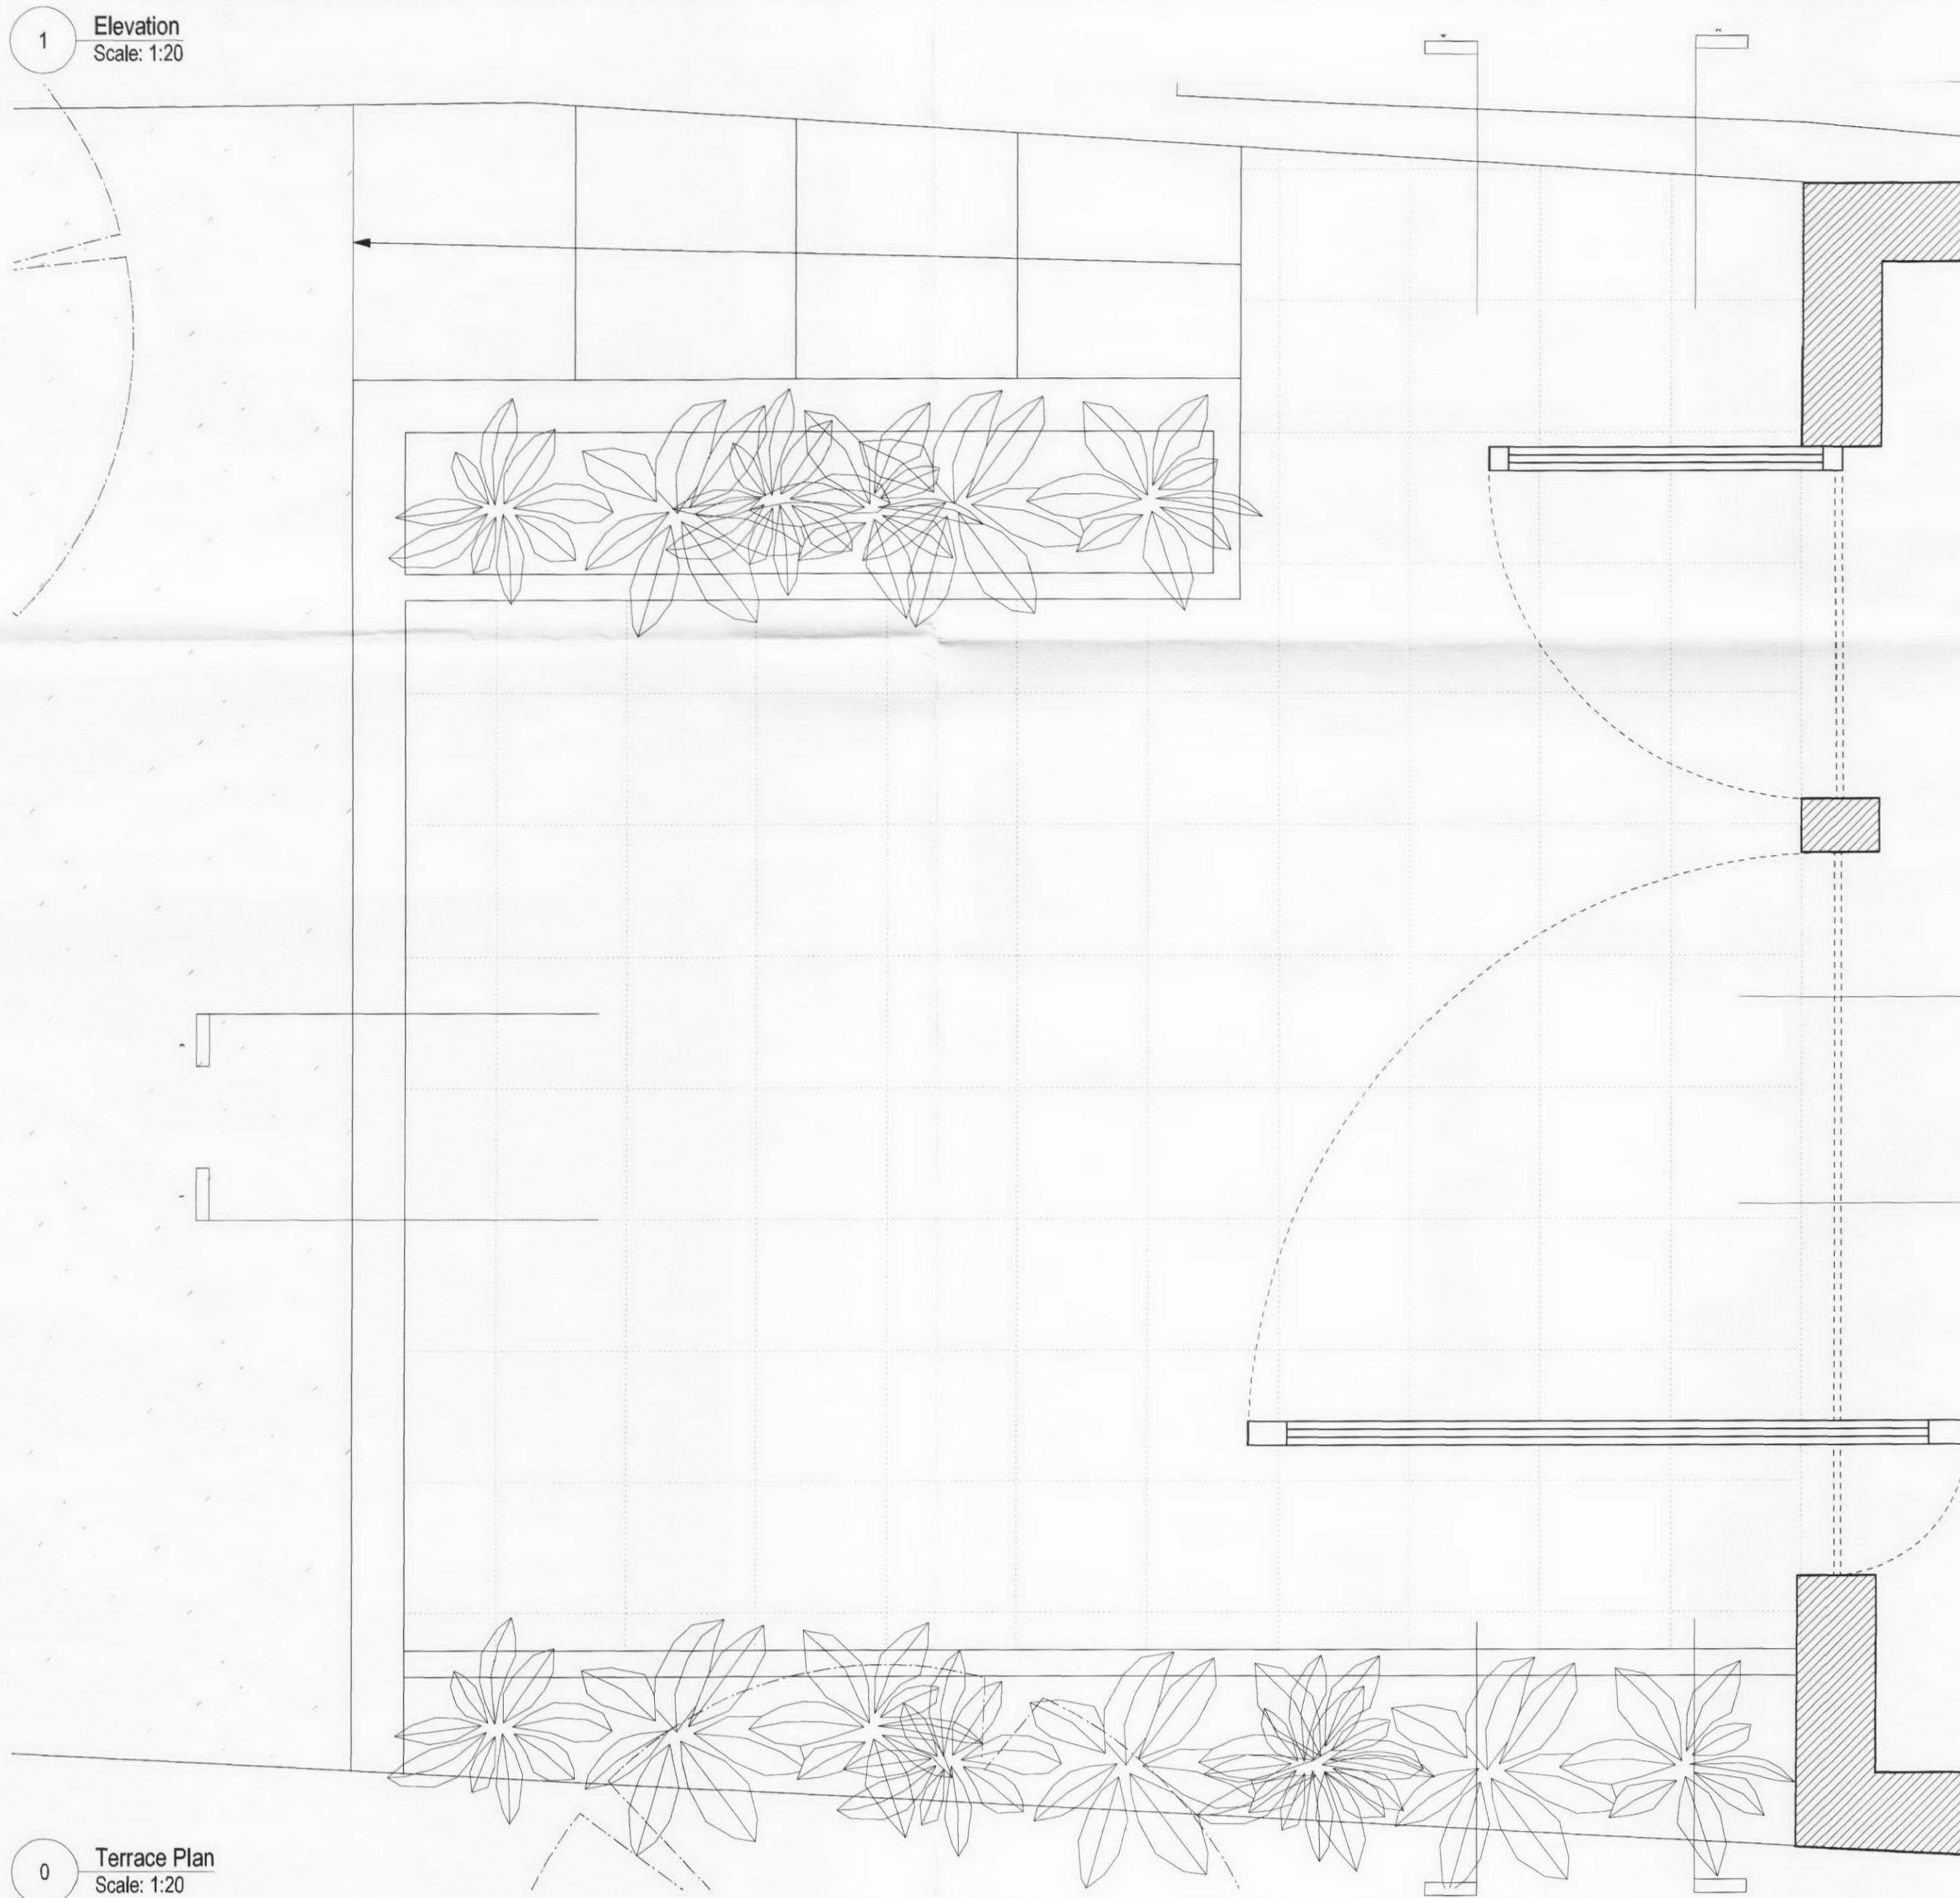

0 Terrace Plan  
Scale: 1:20

Notes


1. Do not scale from drawing.
  2. All dimensions in millimeters unless noted otherwise.
  3. No deviation may be made from the details shown on this drawing without the prior permission of the architect.
- Any discrepancy between this and any other documents shall be referred immediately to the architect. IF IN DOUBT ASK.

Revisions

- |   |          |                        |
|---|----------|------------------------|
| A | 09.11.11 | Issued for Comment     |
| B | 30.11.11 | Issued for Information |
| C | 20.01.12 | Issued for Planning    |



3 Elevation-Option 3  
Scale: 1:20

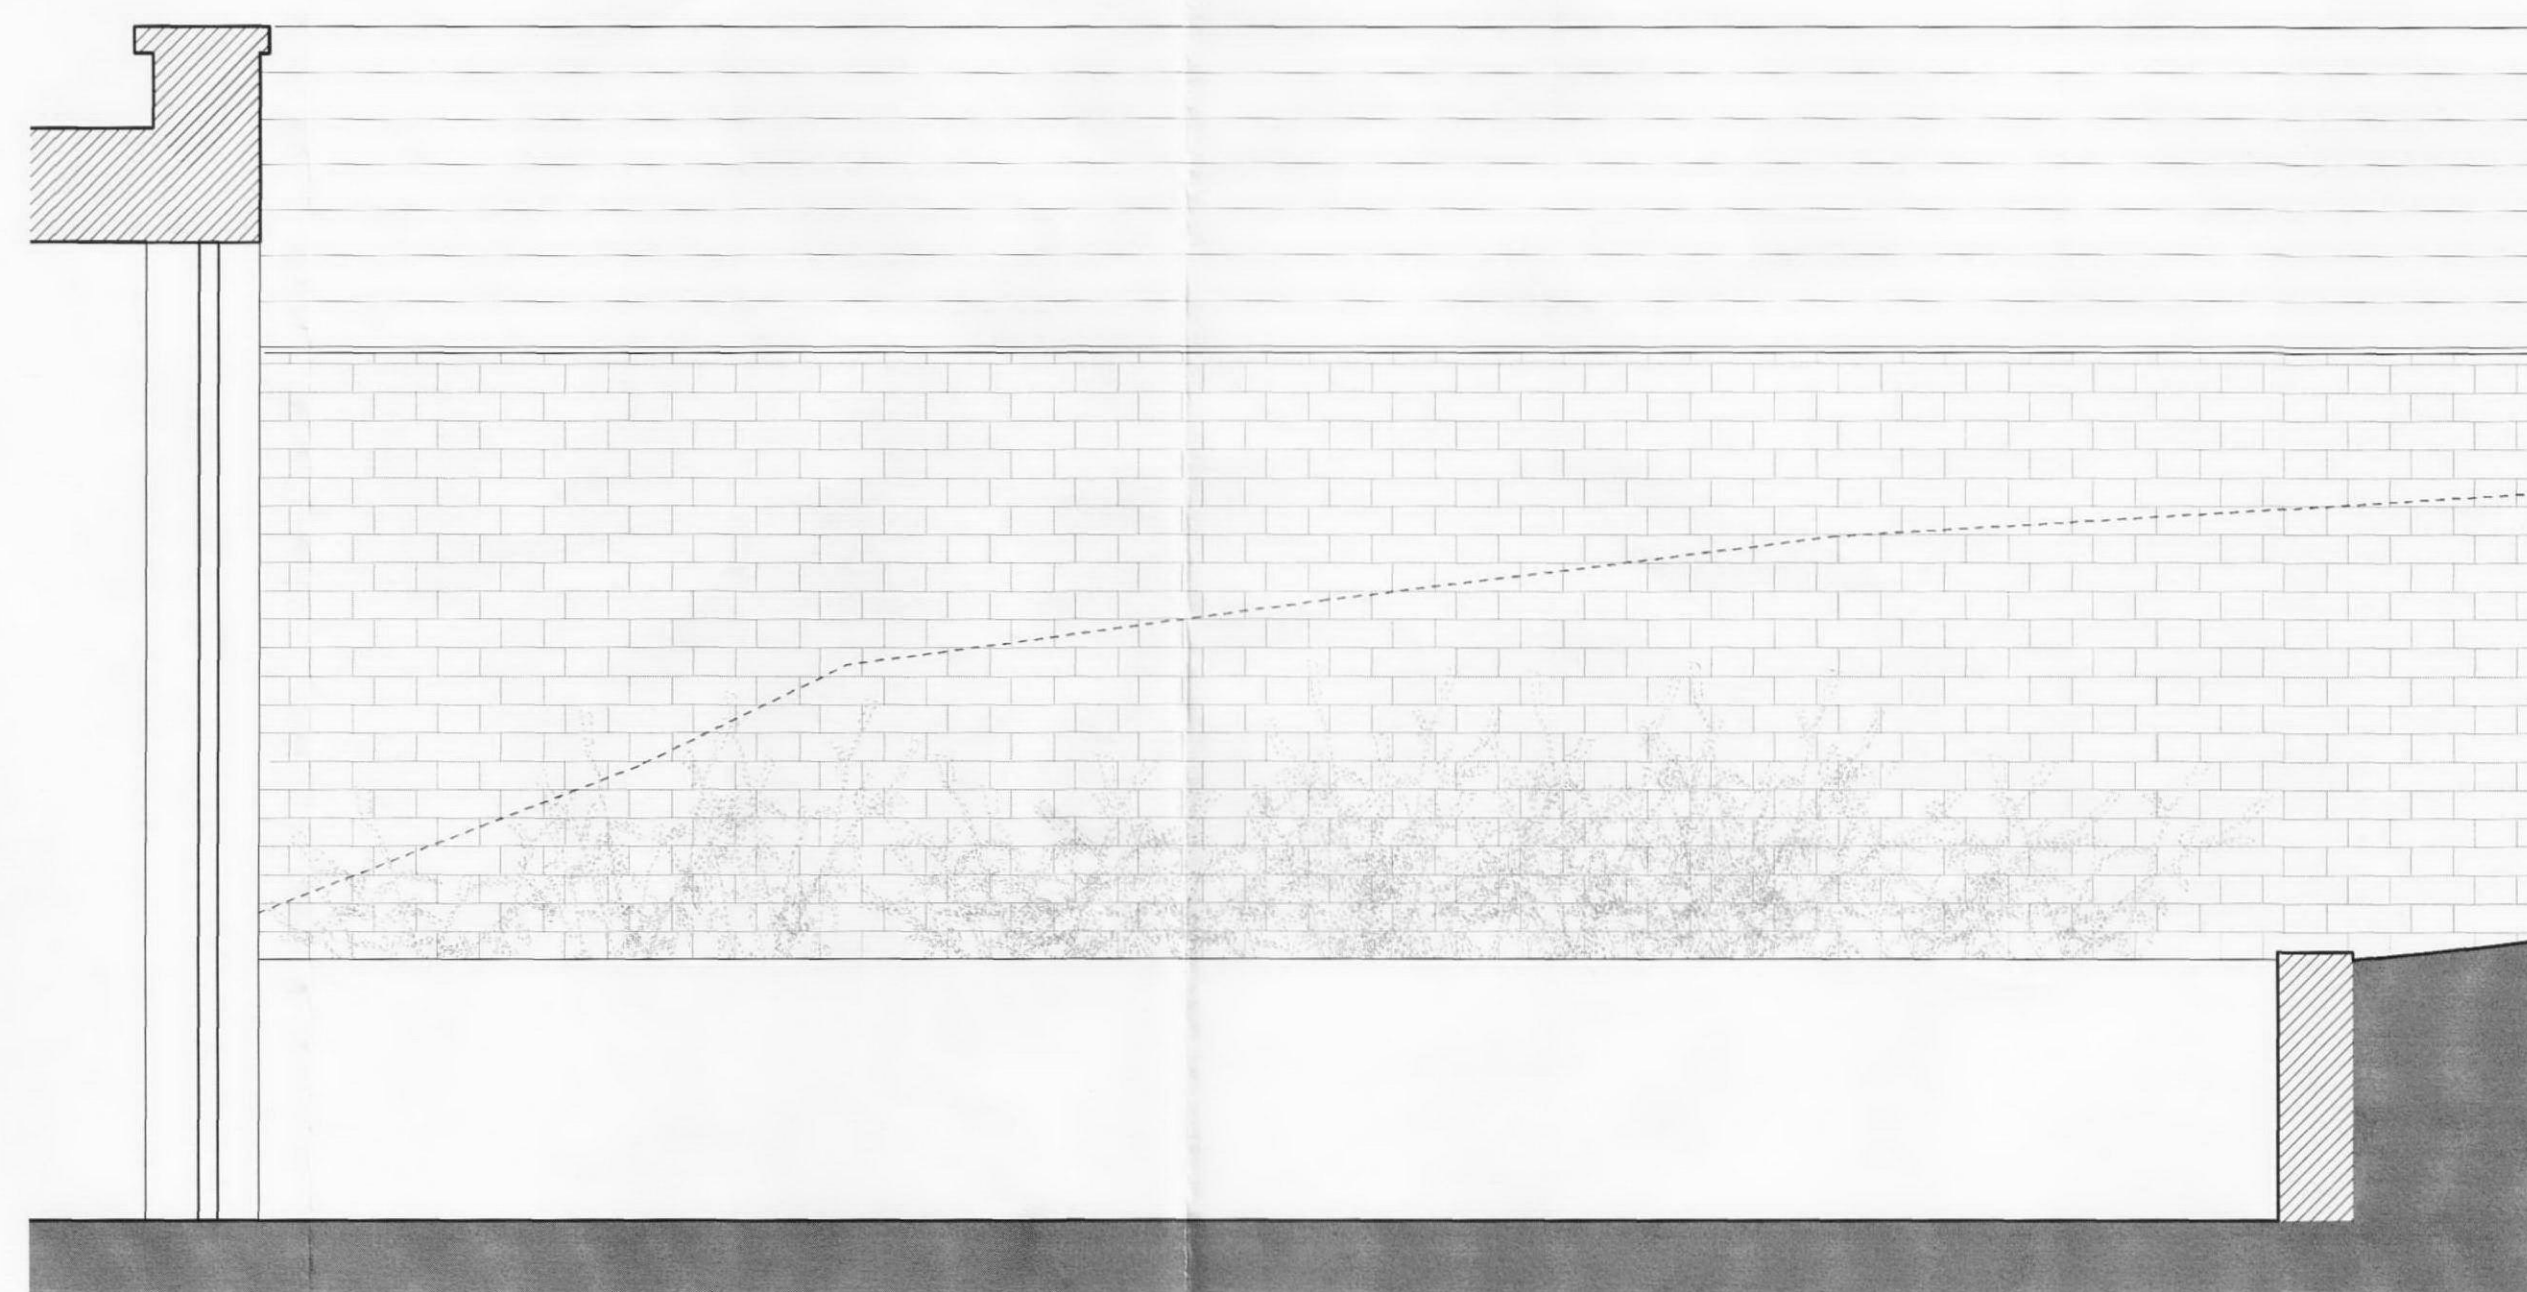

2 Elevation  
Scale: 1:20



Client **Robert and Jill Stotover**  
 Project **17 Downshire Hill**  
 Drawing Title **External Terrace plan & elevations**  
 Scale 1:20 / A1 Date Oct 2011 Drawn SG  
 Job no. 1111 Dwg no. PL(90)00 Rev no. C  
**BARBARA WEISS ARCHITECTS LTD**  
 16A CRANE GROVE LONDON N7 8LE TEL 020 76091867 FAX 020 77002952