


Notes
Copyright remains the property of Canaway Fleming Architects and this drawing is not to be used for any purposes without the express permission of the Architect. No implied License is given for its use.

No scale from this drawing. All dimensions should be checked on site for accuracy.

Planning
These drawings are for Planning Application. purposes only must not be used for any other purpose without the express permission of Canaway Fleming Architects.

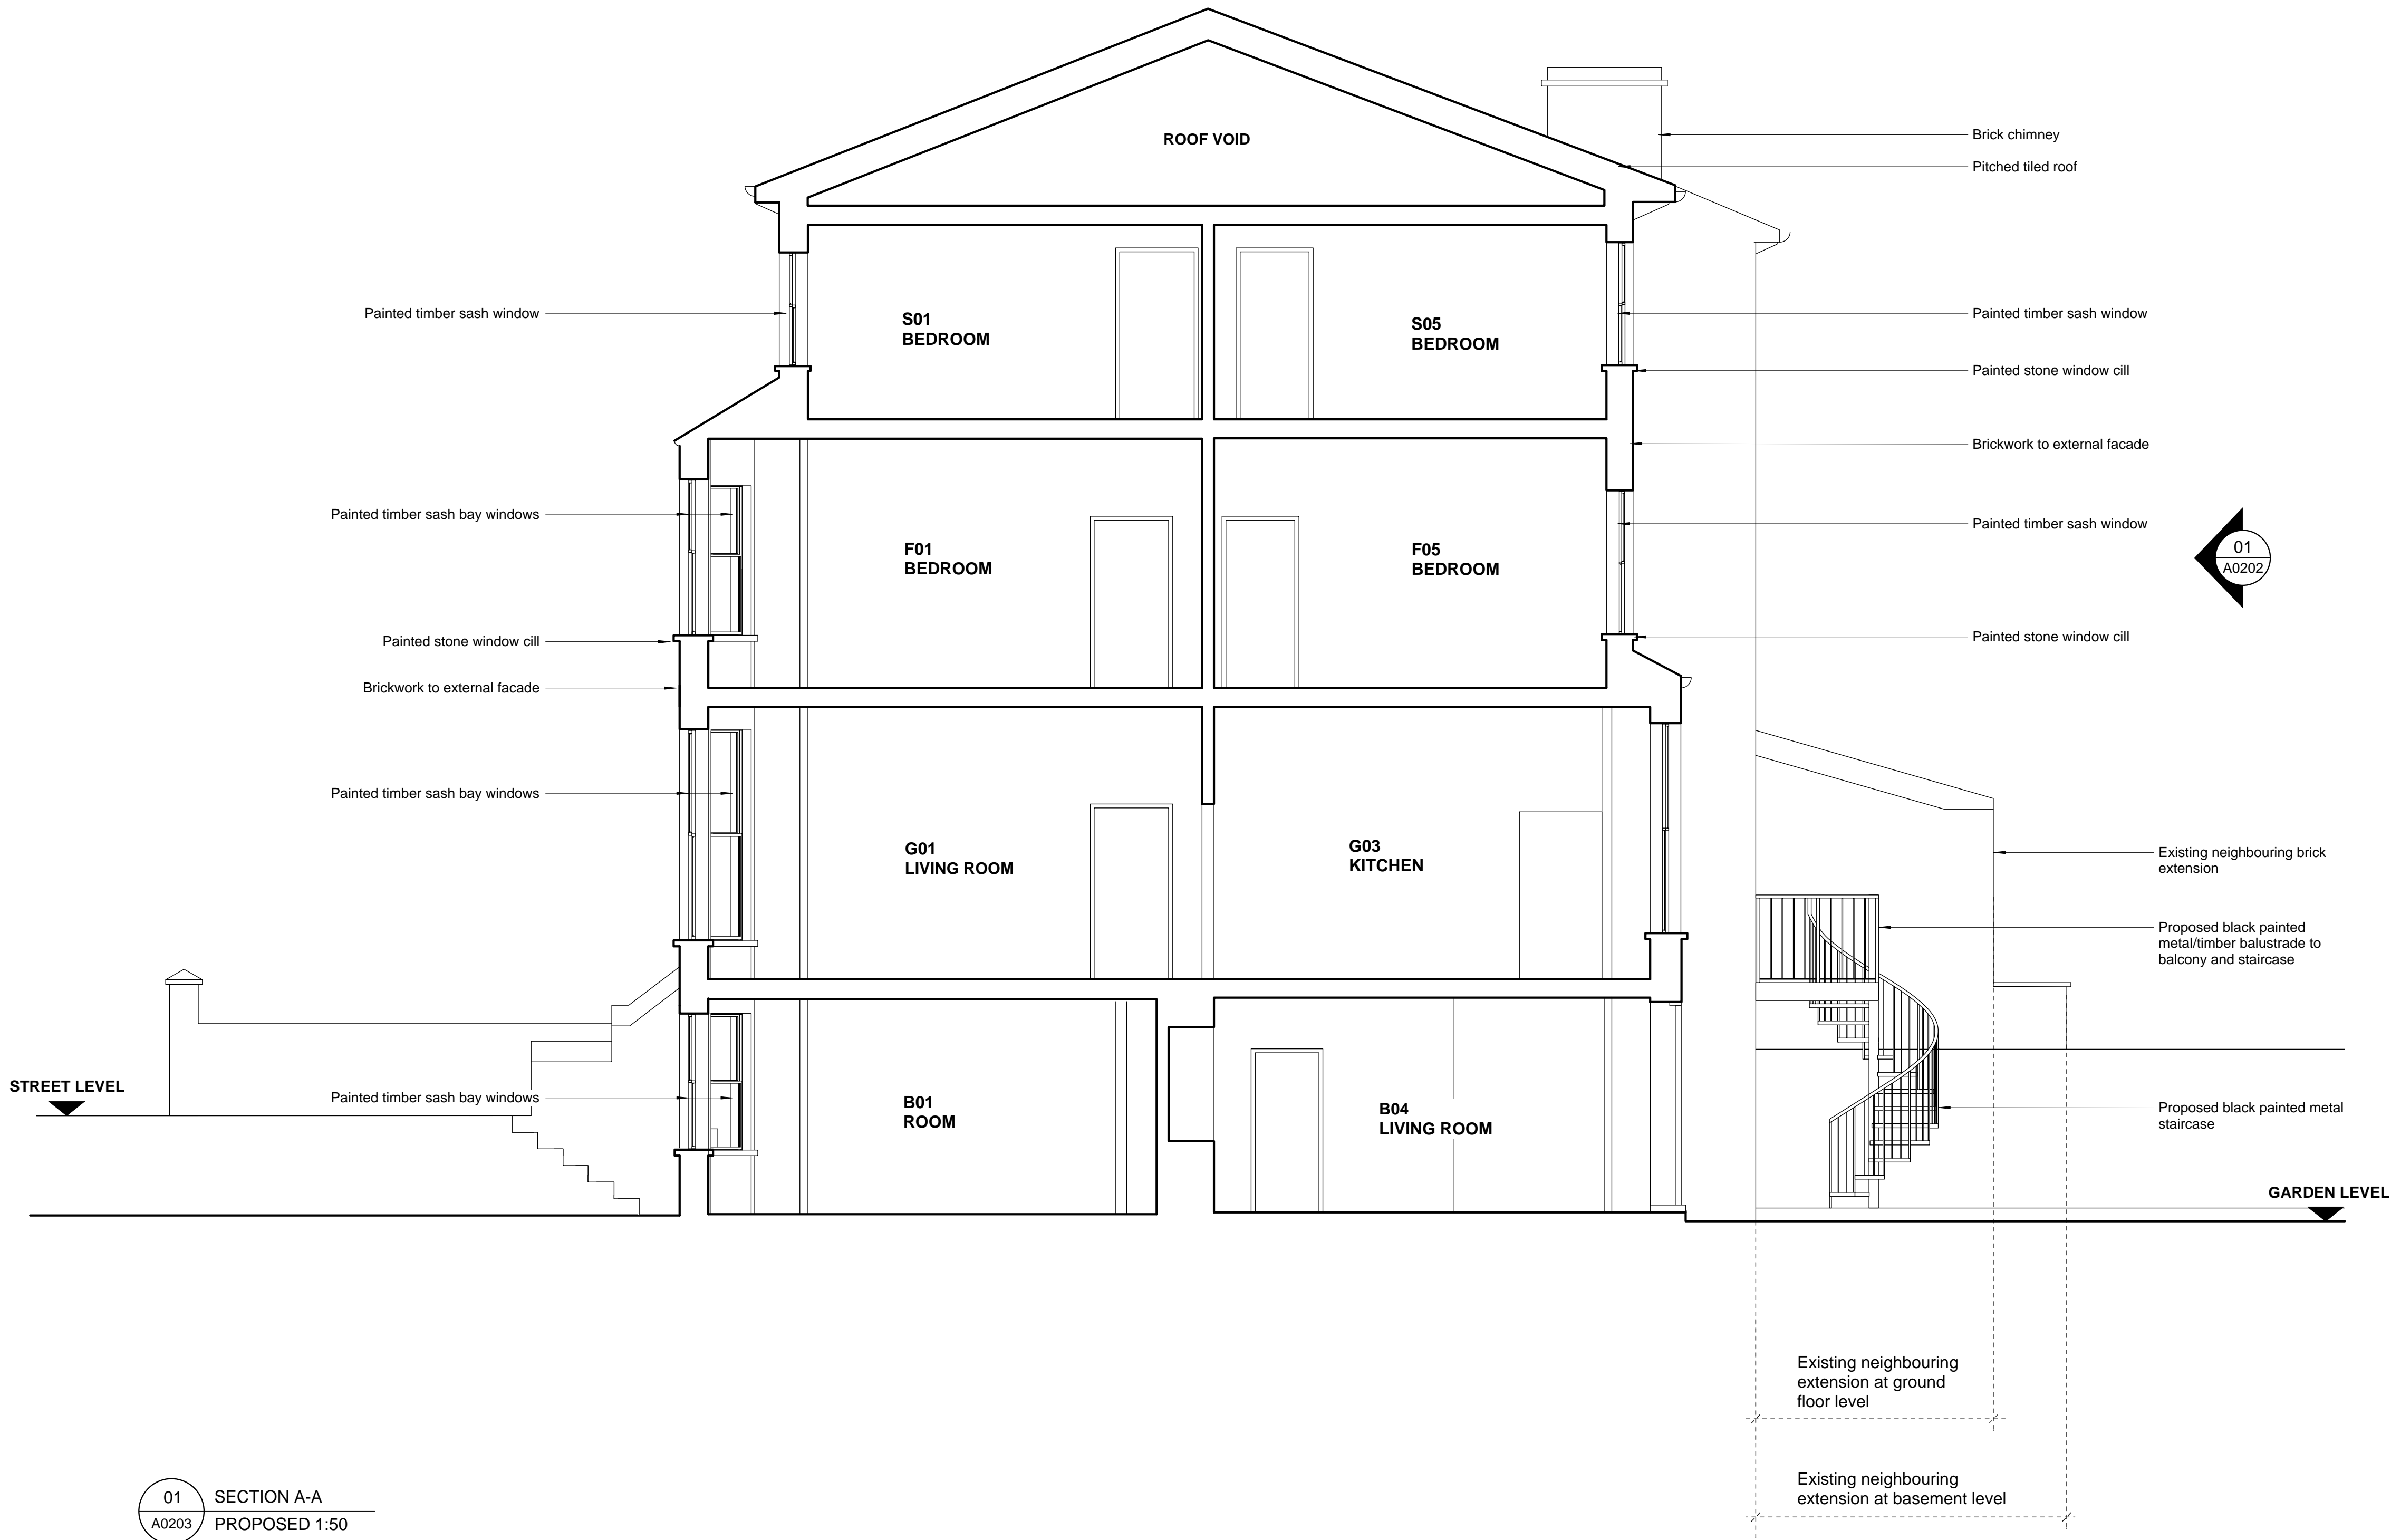

01 SECTION A-A
A0203 PROPOSED 1:50

Revisions A 26.1.2012 Amendments to external terrace and to internal room elevation in B04 and G03.

CANAWAY FLEMING ARCHITECTS

Canaway Fleming Architects Ltd
The Dutch House
307 - 308 High Holborn
London WC1V 7LL
T: 020 7430 2262
F: 020 7430 2274
E: mailbox@canawayfleming.com

Client Simon Nye

Project 3 Chalcot Gardens

Drawing Title Proposed Section A-A

Date November 2011 Scale 1:50@A1

Project	Origin	No.	Revision
067	A	0203	A
Status	Drawn	Checked	
PLANNING	LH	NF	