



Key

All setting out must be checked on site
All levels must be checked on site and refer to Ordnance Datum Newlyn
unless alternative Datum given
All dimensions must be checked on site
This drawing must not be scaled
This drawing must be read in conjunction with the relevant specification clauses
Areas calculated in accordance with BCIS Code of Measuring Practice
This drawing must not be used on site unless issued for construction

Revision Status: P=Feasibility/Planning T=Tender C=Construction

© 2010 Hughes Jones Farrell Limited

Electronic File Ref: 0452 200-E4	
P3 Planning Submission	30.03.10

Horizon Laundry

**3 Hampshire Street,
London NW5**

**APPROVED Courtyard
(South East) Elevation**

1:100 @A2


March 10

0452 203 P4

Studio 307
30 Great Guildford Street
London SE1 0HS

T 020 7928 6572
F 020 7928 5876
W hjfararchitects.co.uk
E mail@hjfararchitects.co.uk

**hughes
jones
farrell**

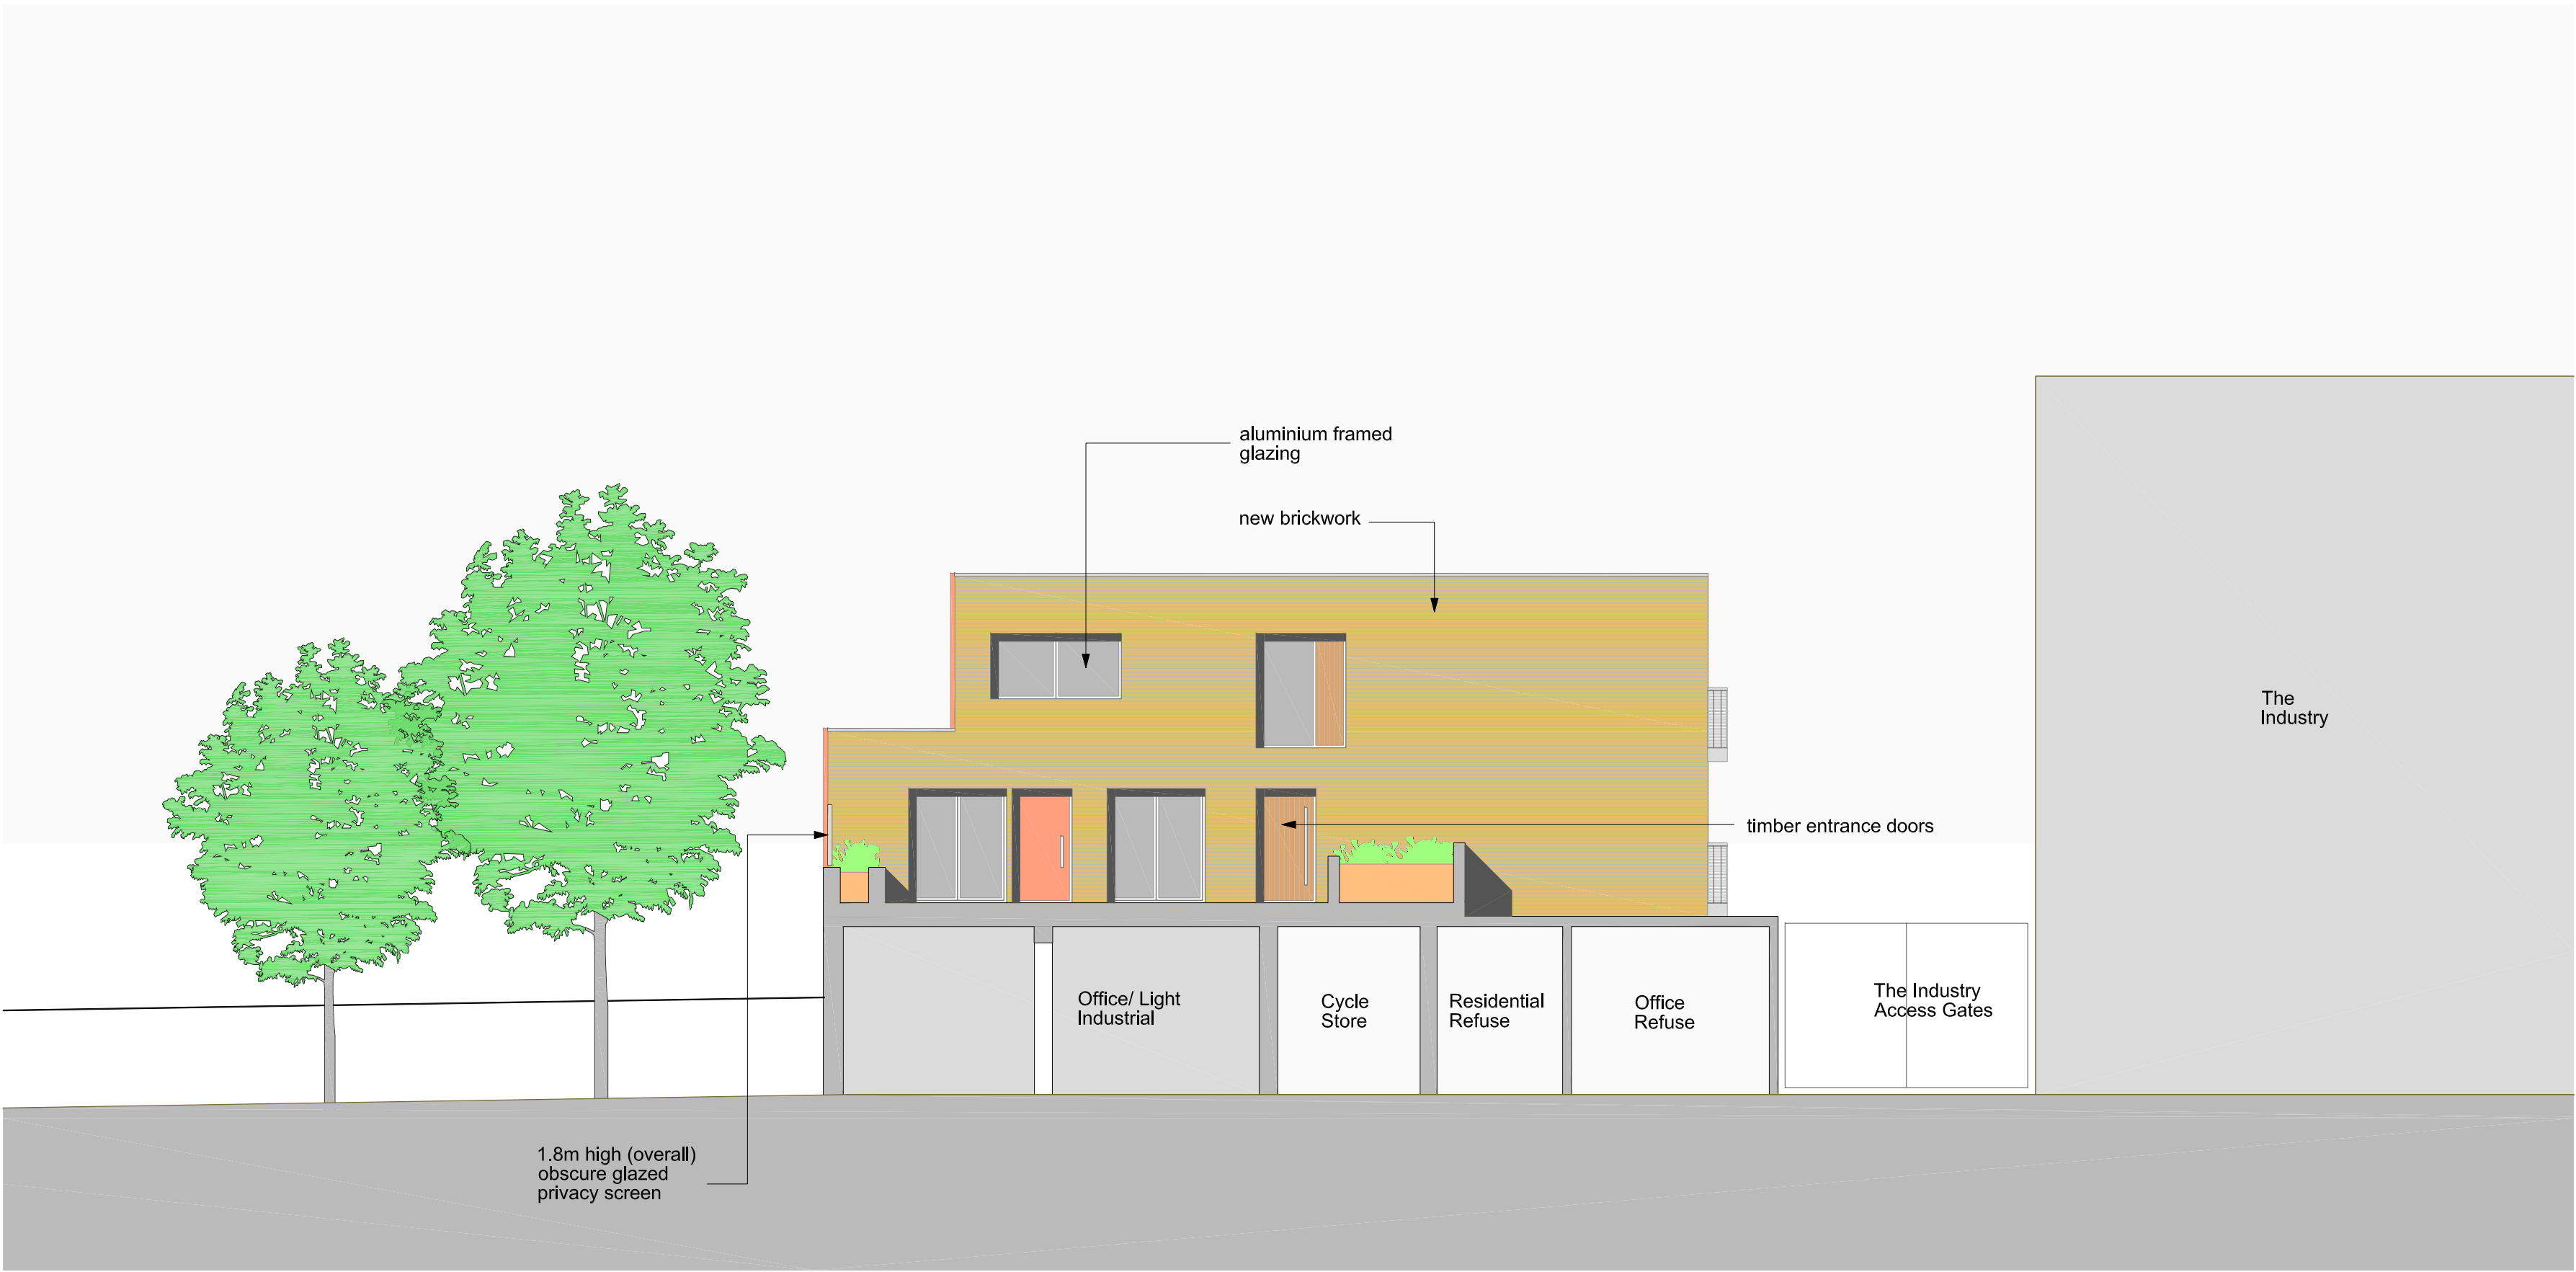

Rear of 215 Camden Road

3 Hampshire Street

