


LEVEL MONITORING - RELATIVE SURVEY READINGS

Provider Details			Client Details			Risk Address	
Name:	LM-PS Ltd		Insurance Co.:	Chubb	Occupier:	Park Village Productions	
			Client Name:	Crawford	Address:	1 Park Village East	
Our Ref:	SU1007913		Technical Mgr:	Deller M	Address:	Regents Park	
Date of Issue:	12/1/12		Email:		Town:	London	
			Client Ref:	SU1007913	County:		
Monitoring Details			Address:	National Subsidence Unit	Post Code:	NW1 7PX	
Instruction Date:			Address:	4th Floor 30 St Pauls Square	Tel Home:	0207 66363788	
First Reading Date:	11/02/2011		Town:	Birmingham	Tel Work:		
Maximum No Visits:	UFN		County:		Mobile:	07688 75945	
Anticipated Expiry Date:	UFN		Post Code:	B3 1QZ	Other:		
Monitoring Int (Wks):	8		Other Email:	subsidence.monitoring@crowco.co.uk	Other:		

Target Date:														
Reading Date:				11/2/11	4/4/11	27/5/11	21/7/11	21/9/11	15/11/11	10/1/12				
Issue Date:				14/2/11	5/4/11	29/5/11	25/7/11	26/9/11	17/11/11	12/1/12				
Row No.	Point Name	X Co-ordinate	Y Co-ordinate	1	2	3	4	5	6	7	8	9	10	11
1		0.00	0.00											
2	1	1.10	0.00	10.0000	10.0000	10.0000	10.0000	10.0000	10.0000	10.0000				
3		6.50	0.00											
4	2	6.50	-4.00	9.3902	9.3913	9.3891	9.3890	9.3884	9.3867	9.3885				
5	3	6.90	-4.00	9.3854	9.3868	9.3848	9.3854	9.3840	9.3823	9.3843				
6	4	22.10	-4.00	9.4671	9.4687	9.4677	9.4652	9.4609	9.4607	9.4611				
7	5	22.10	-0.40	9.5222	9.5226	9.5238	9.5234	9.5227	9.5225	9.5204				
8	6	24.20	-0.40	9.4041	9.4055	9.4073	9.4057	9.4032	9.4018	9.3996				
9		24.60	-0.40											
10		24.60	0.00											
11	7	32.10	-0.30	9.6648	9.6645	9.6677	9.6632	9.6619	9.6615	9.6607				
12	8	39.80	-0.60	9.3994	9.4004	9.3957	9.3931	9.3912	9.3908	9.3932				
13	9	44.70	-0.90	9.6917	9.6914	9.6876	9.6867	9.6846	9.6837	9.6863				
14		47.00	15.00											
15		0.00	18.00											
16		0.00	0.00											
17														
18														
REAR

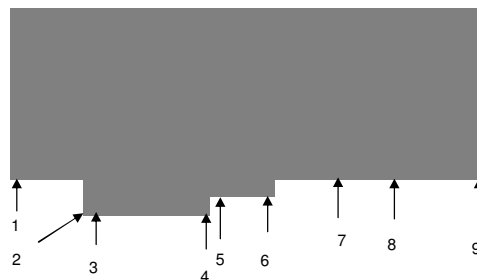


No Access

- TBM is point 1, assumed value 10
- A common brickcourse could not followed, subsequently relative da
- Next visit due mar 12.

LEVEL MONITORING - RELATIVE MOVEMENT SKETCH

Client: Crawford

Client Ref: SU1007913

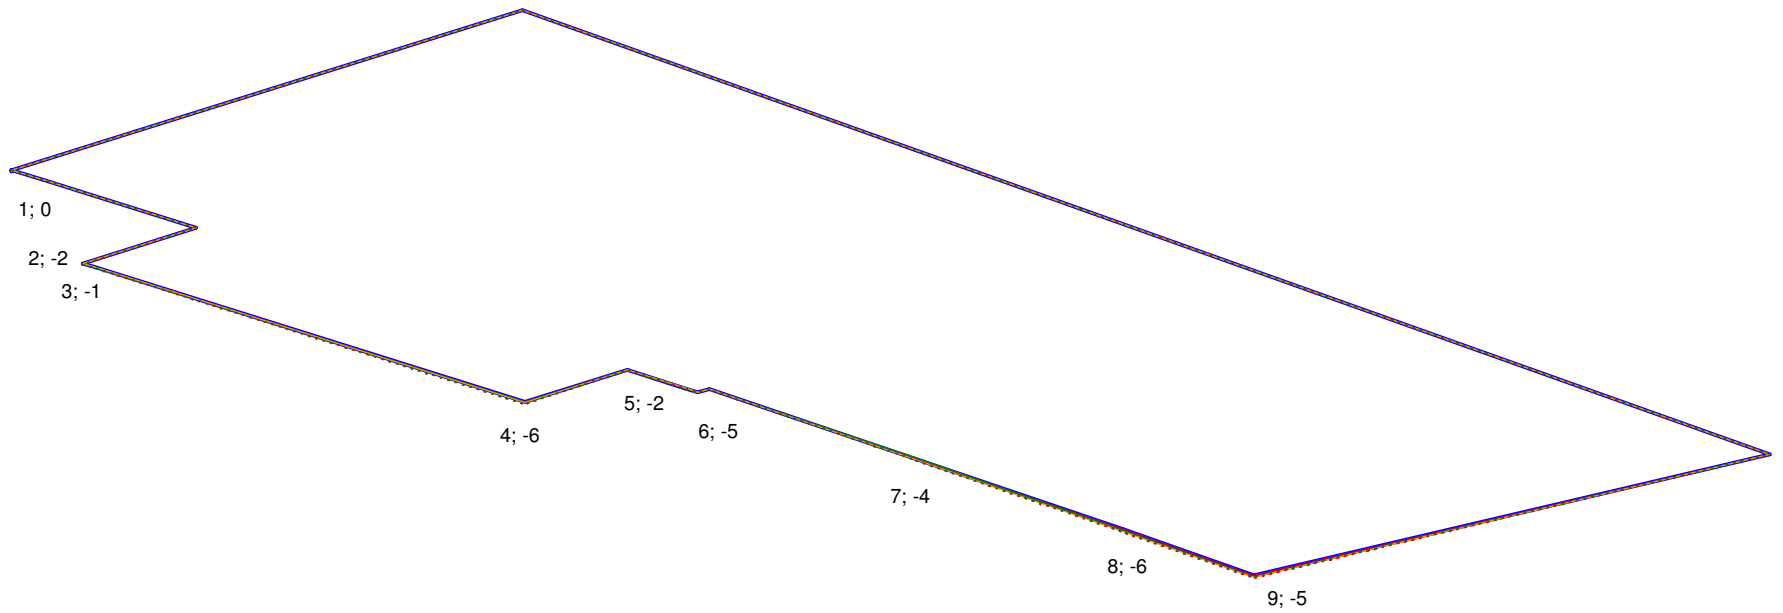

Datum Reading	Reading 1 (11/2/11)	Reading 2 (4/4/11)	Reading 3 (27/5/11)	Reading 4 (21/7/11)
Reading 5 (21/9/11)	Reading 6 (15/11/11)	Reading 7 (10/1/12)	Reading 8 (0/1/00)	Reading 9 (0/1/00)
Reading 10 (0/1/00)	Reading 11 (0/1/00)	Reading 12 (0/1/00)		

Notes:

Vertical distorted scale 1: 20

Point labels give level difference of last reading from original datum in mm.

LEVEL MONITORING - RELATIVE SURVEY READINGS

Client: Crawford

Client Ref: SU1007913

Chart Scale 1:1000

