DRAWING No

Oct 11 SIZE DATE

> CHECKED ౭

www.belliscooley.com London EC1N 7RJ


011211 121011 DATE

АЗ

Planning STATUS

REV ₩

0557 - 300

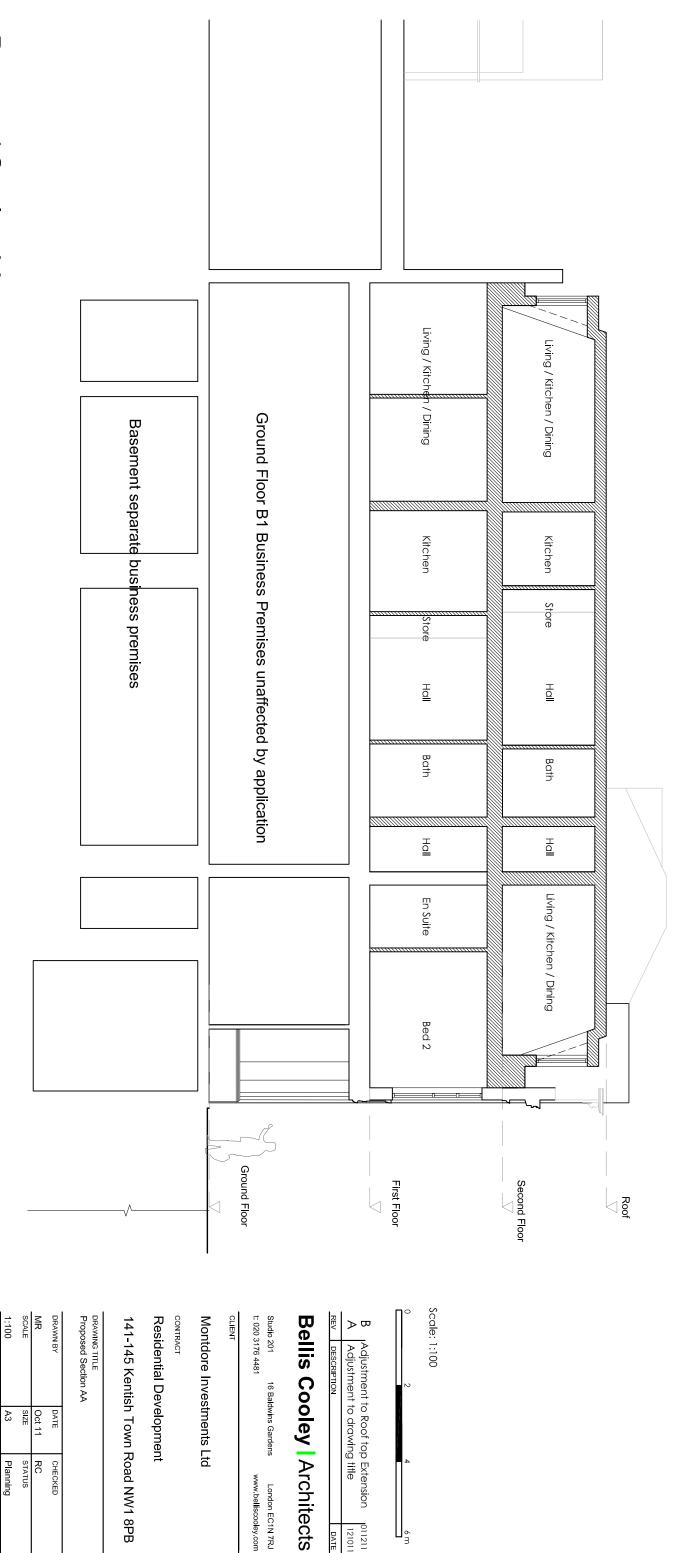

Copyright of this drawing remains the sole property of Bellis Cooley Architects unless otherwise assigned in witing. Do not scale from this drawing, figured dimensions are to be worked in all cases with any discrepancies reported to the Architect prior to commencement of any work.