
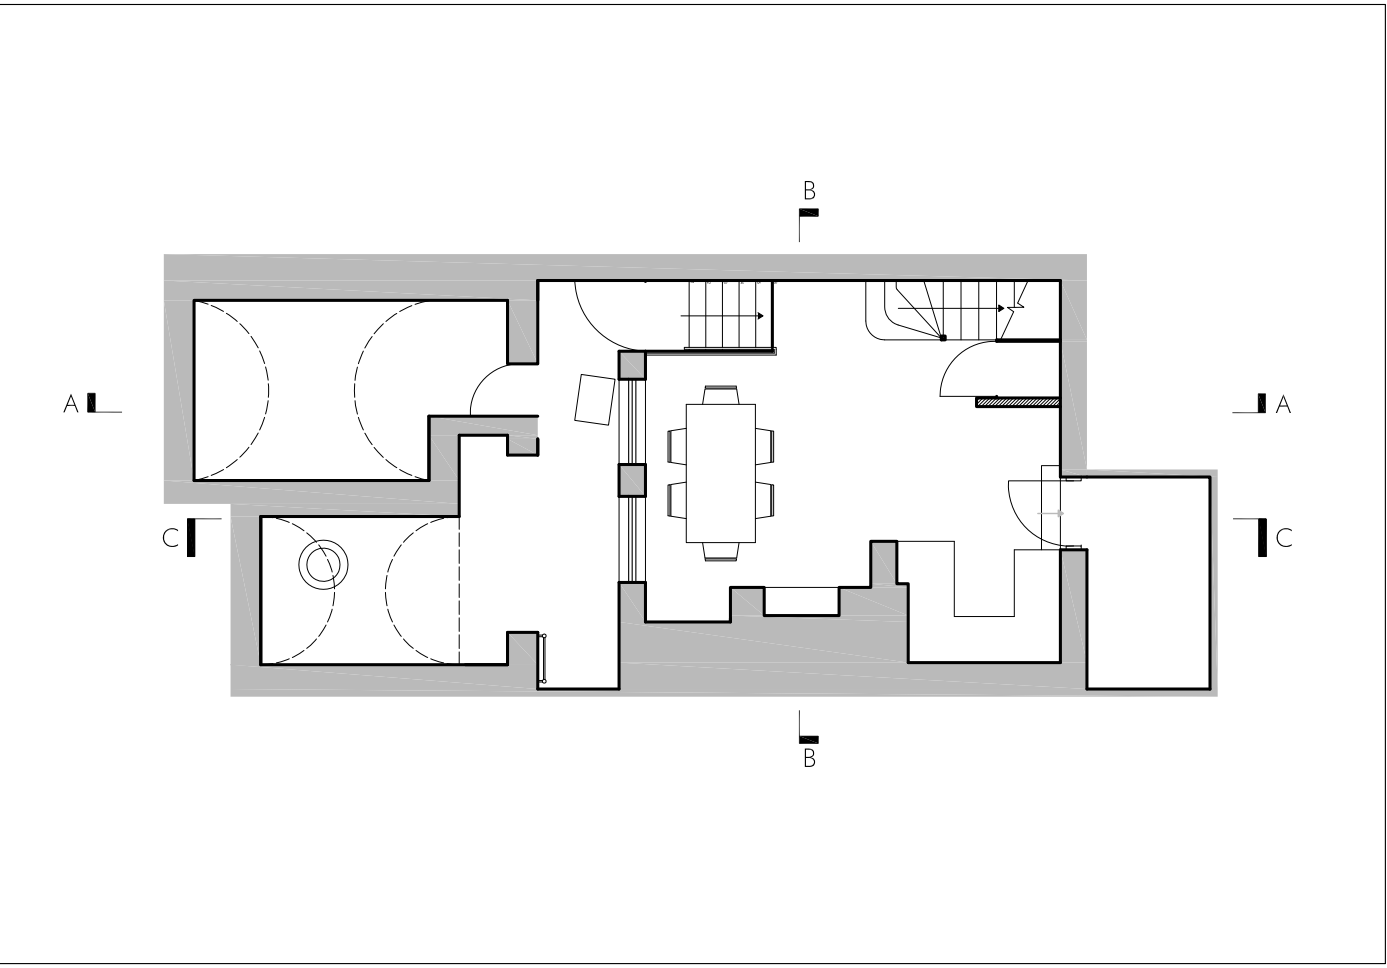


Section AA

1:50 @ A1, 1:100 @ A3

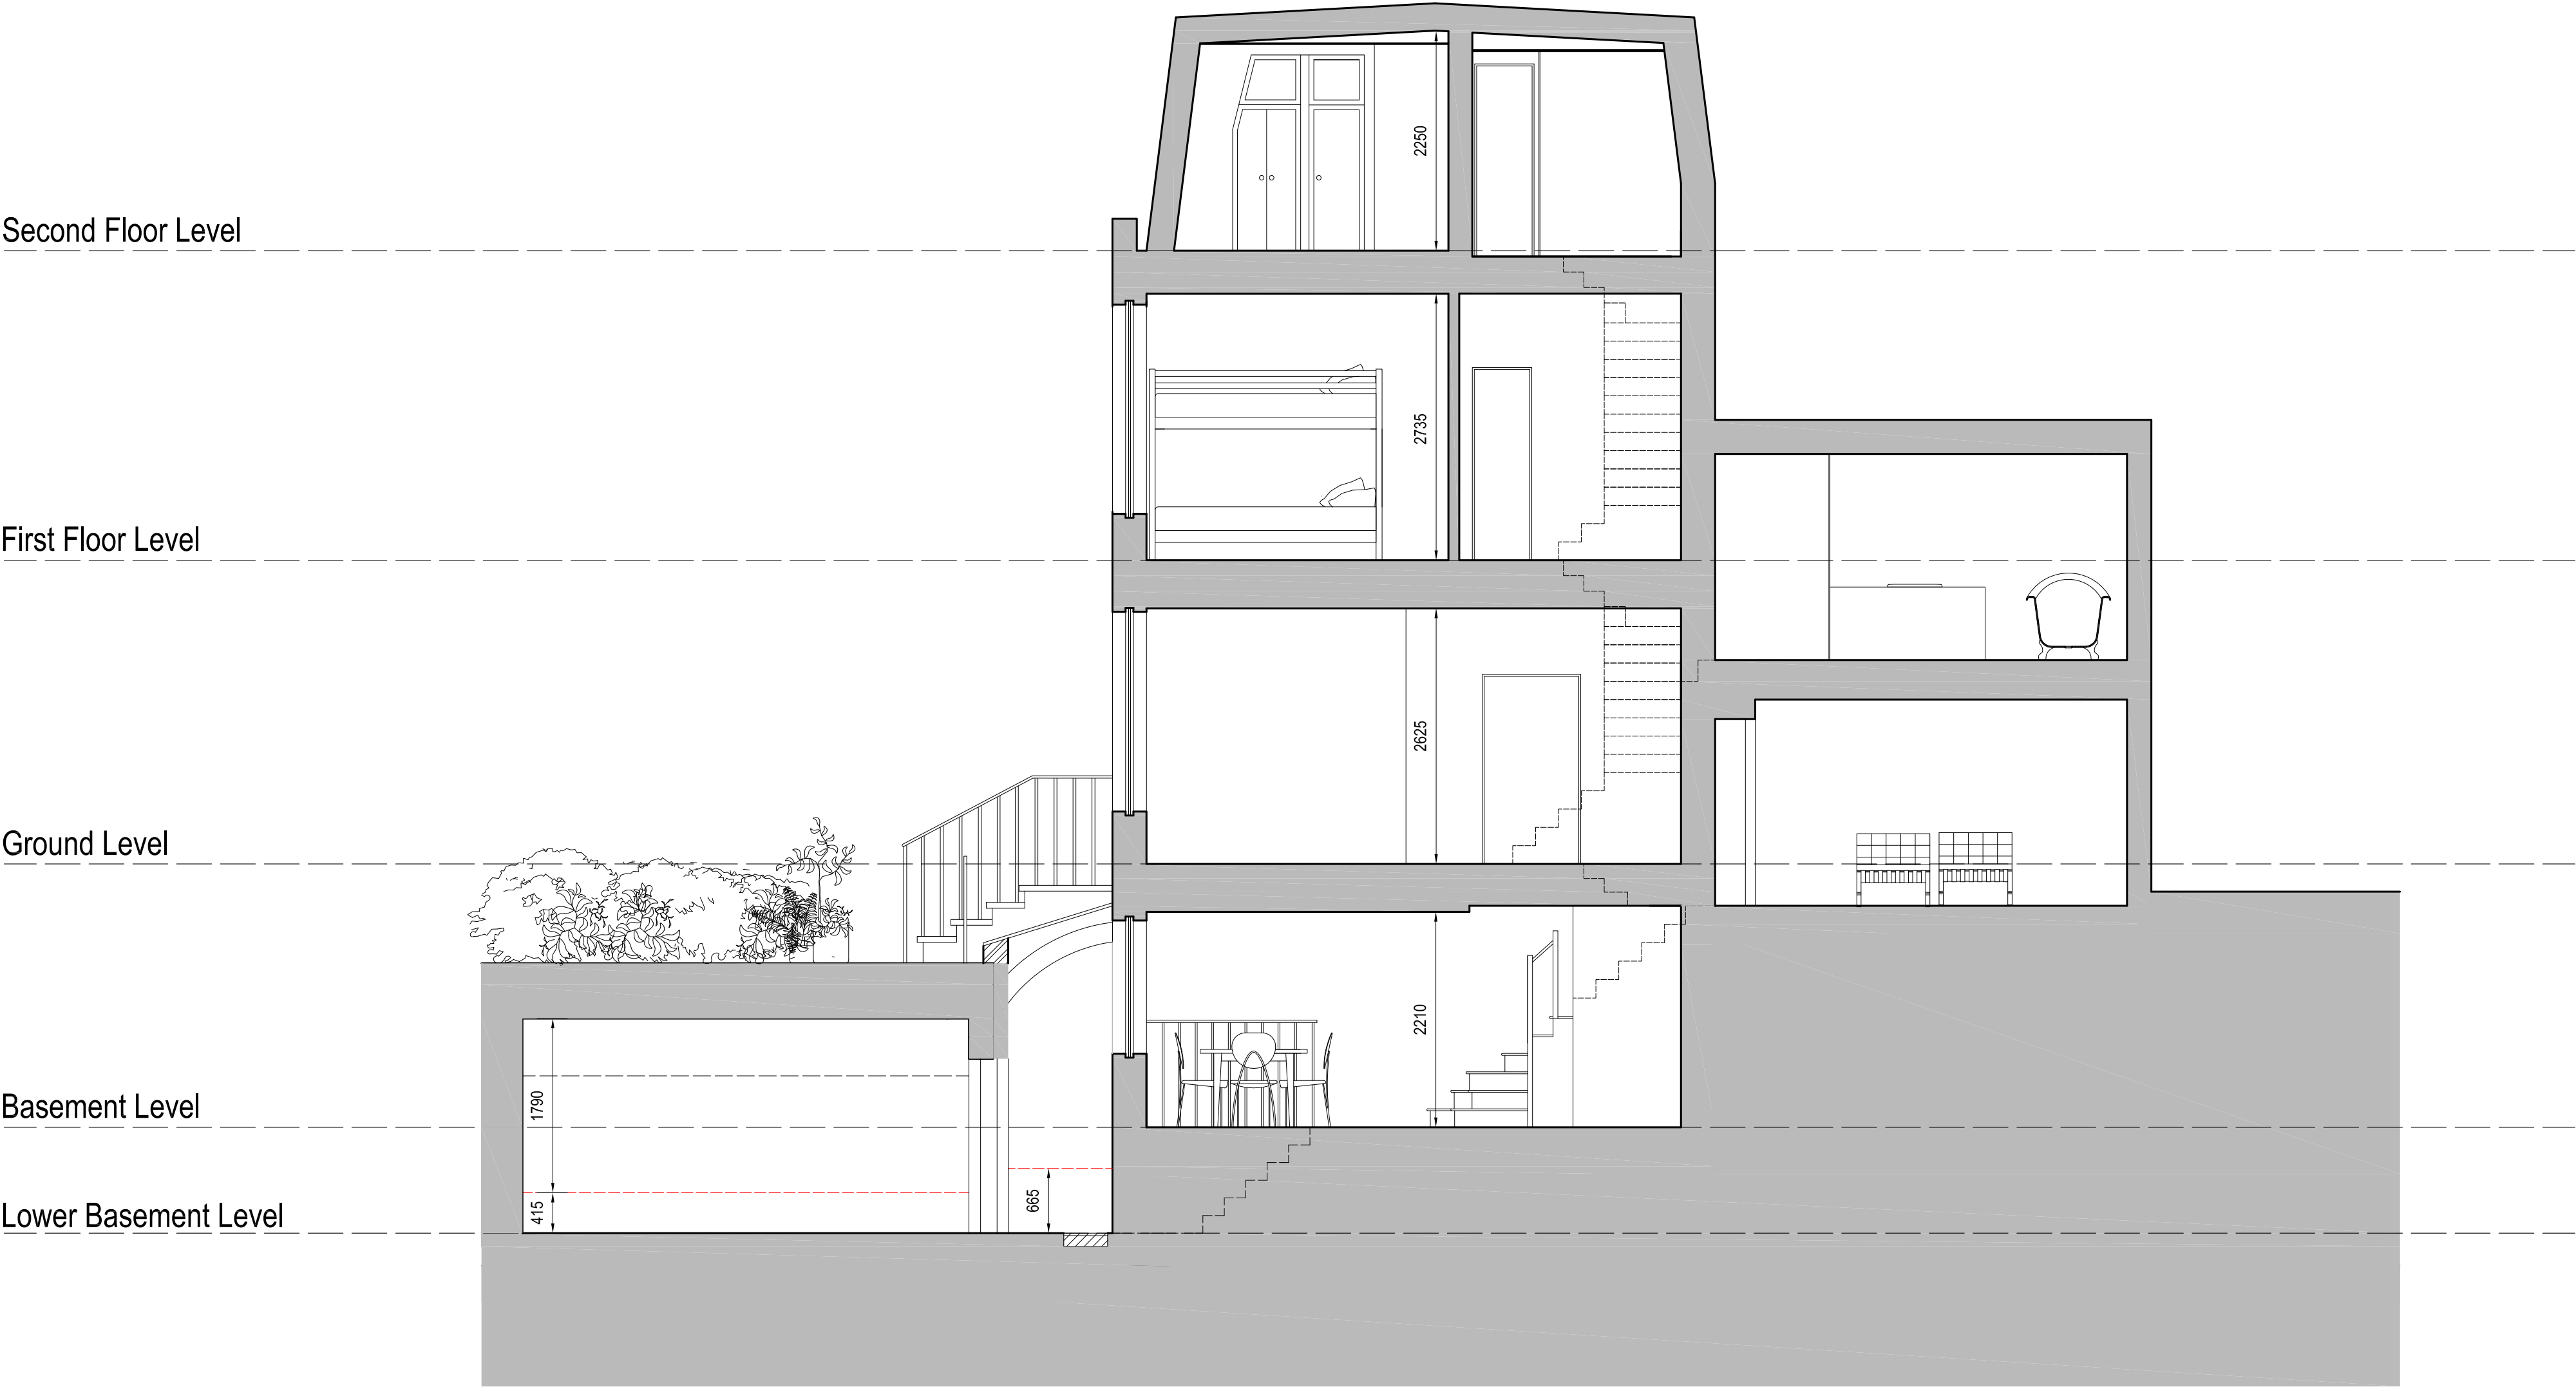

Key Plan

PLANNING

REVISION	DATE	DRAWN	CHECKED	DESCRIPTION	SCALE	DATE
CLIENT	David Rowan				1:100 @ A3, 1:50 @ A1	11 Aug 2011
PROJECT	121 Heath Street				DRAWN	CHECKED
		AC	GS			
DRAWING TITLE	As Proposed	JOB NUMBER	DRAWING NO.	REVISION		
Section AA		232874	210	A		