



PHOTO 1

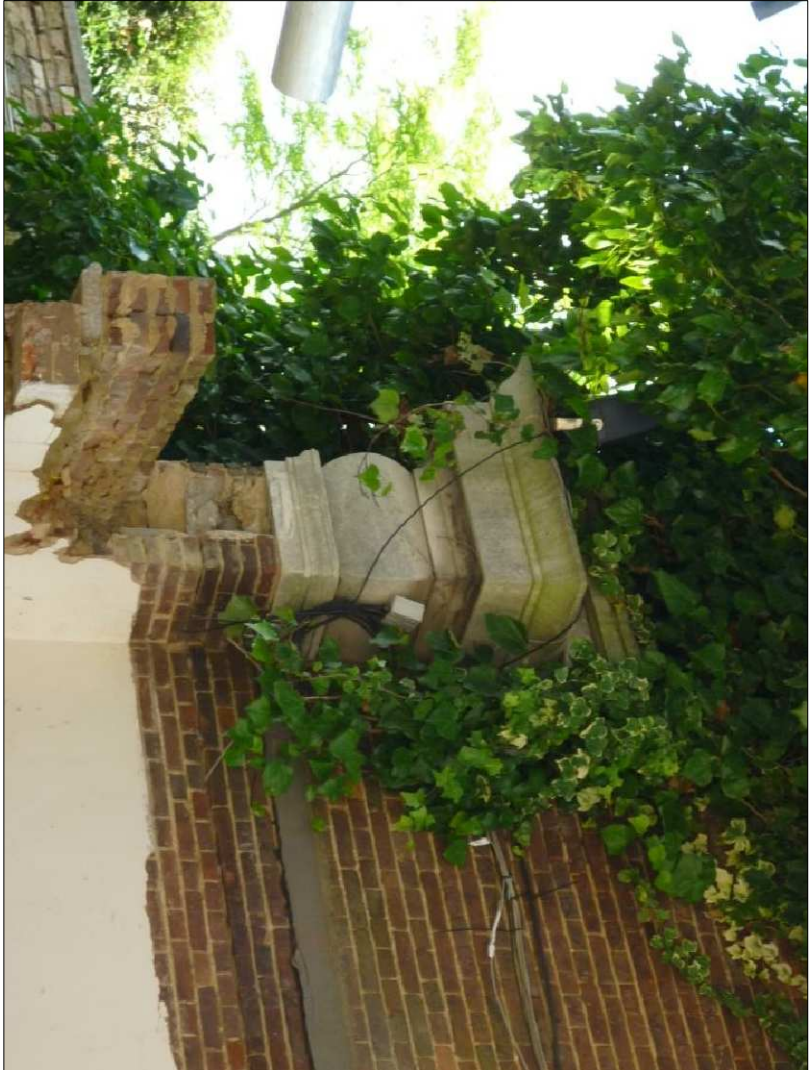



PHOTO 2



PHOTO 3



PHOTO 4

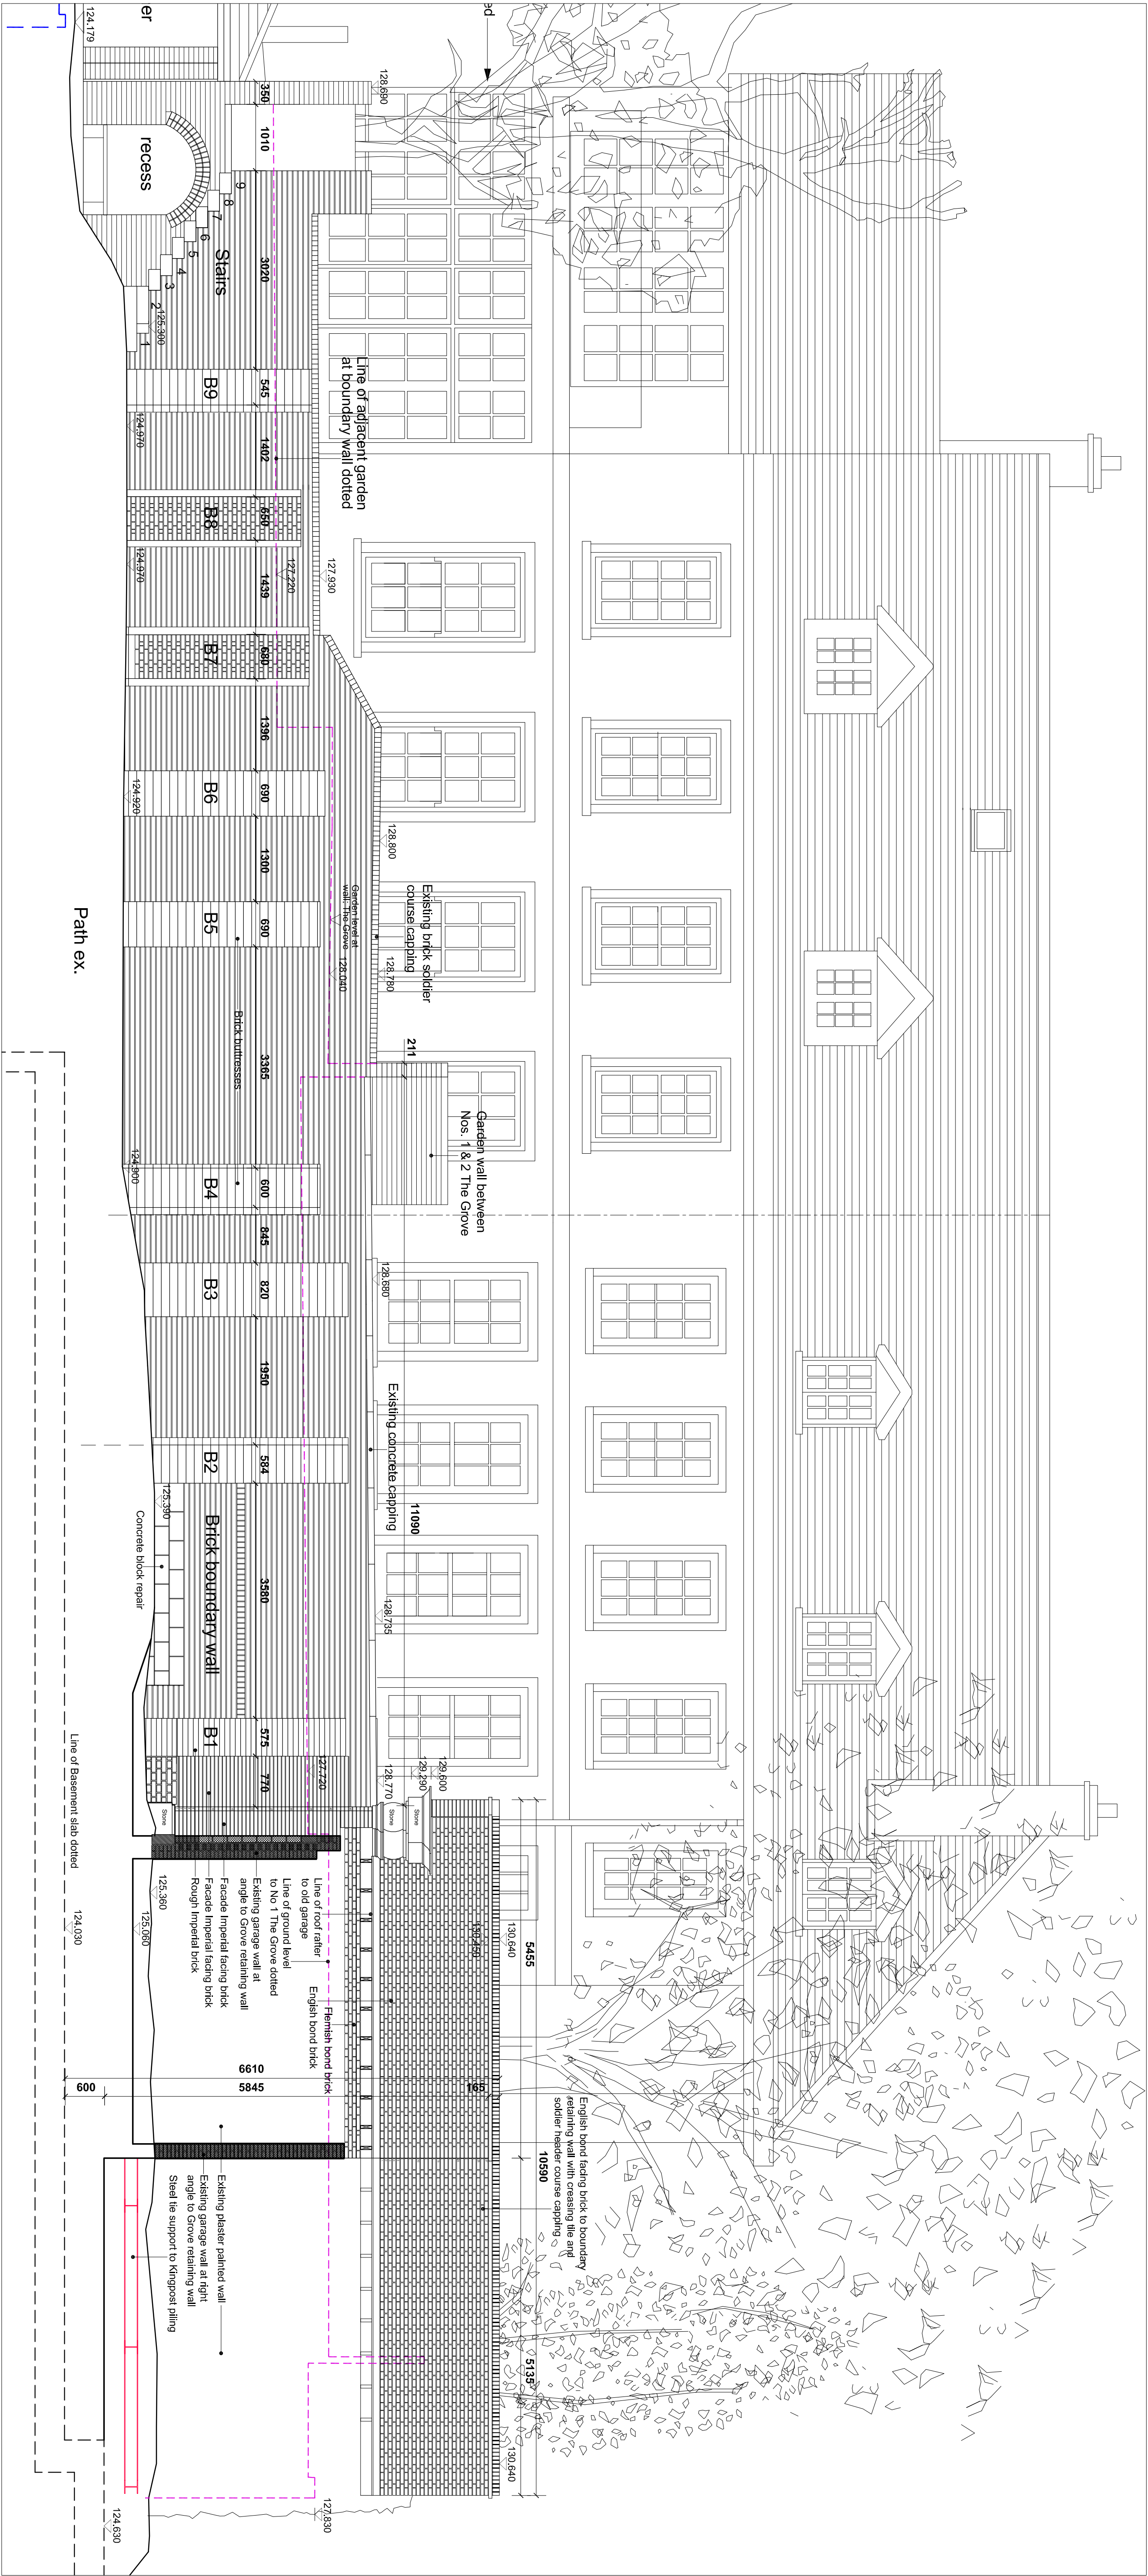

EXISTING GROVE BOUNDARY WALL ELEVATION. 1:50.

Notes:		Rev. Date Description		Client:		Title:	
----- Line of ground behind				WITANHURST CONSTRUCTION MANAGEMENT LTD. THE GATEHOUSE, 41 HIGHGATE WEST HILL, LONDON, N6 6LS. Tel: 0207 209 5175 Fax: 0207 209 5407 Email: admin@witanhurst.com		EXTERNAL WORKS - GROVE WALL EXISTING BOUNDARY WALL ELEVATION	
				Project: WITANHURST HOUSE 41 HIGHGATE WEST HILL, LONDON.		Date: 15-11-11 Scale: 1:50	
				Drawing No: 601-P-907		Rev: 000	