


Typical Elevation - OX Sliding Door

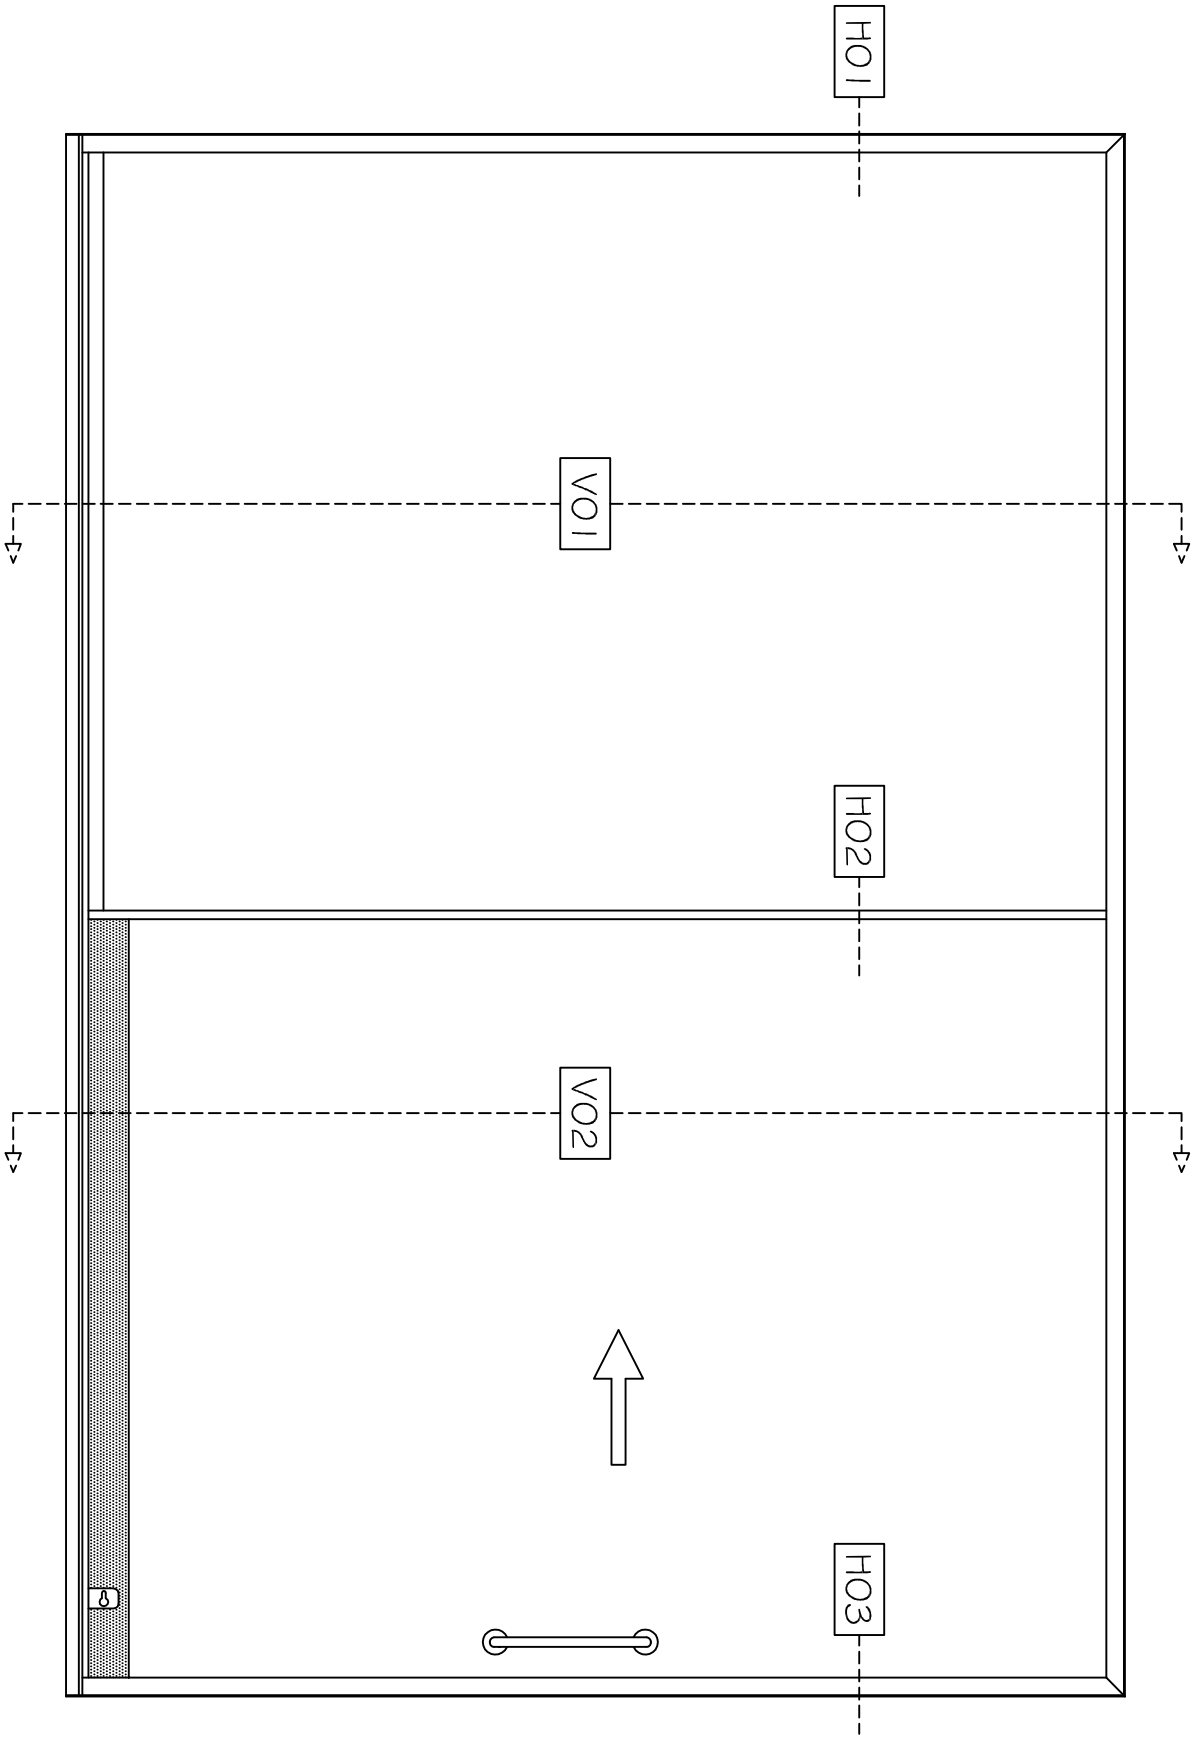

Specification

All aluminum profiles and trims are Polyester Powder Coated from the range of standard RAL colours

Fixed Glazing - (32mm)

10mm Clear toughened glass

16mm cavity

6mm Low 'e' clear toughened glass

Sliding Door Glazing- (48mm)

10mm Clear toughened glass

32mm cavity

6mm Low 'e' clear toughened glass

Fittings are to include -

- High performance heavy duty brass wheeled pivot rollers and stainless steel track
- An Adams Rite MS2200 high security hooklock with a six pin anti bump key operated europrofile cylinder
- Dull polished stainless steel back to back pull handles, 300mm fixing centres, 19mm Ø.