


© COPYRIGHT
 The copyright in this drawing is vested in smith lam architects and no licence or assignment of any kind has been, or is granted to any third party whether by provision of copies or originals of the drawing or otherwise unless otherwise agreed in writing.
 DO NOT SCALE FROM THIS DRAWING.
 The contractor shall check and verify all dimensions on site and report any discrepancies in writing to smith lam architects before proceeding with work.
 FOR ELECTRONIC DATA ISSUE
 Electronic data drawings are issued as "read only" and should not be manipulated for measurement. All dimensions and levels should be read, only from those values stated in text, on the drawing.
 AREA MEASUREMENT
 The areas are approximate and can only be verified by a detailed dimensional survey of the completed building. Any alterations to be made to the base of these measurements, whether as to project usability, planning, lease agreements or the like, should include due allowance for the increase and decrease in the scope of development and building procedure. Figures relate to the Built area of the building at the current stage of the design and using the Gross External Area (GEA) Floor Internal Area (FIA) Net Internal Area (NIA) method of measurement from the Code of Measuring Practice, 8th Edition (RICS Code of Practice). All areas are subject to Town Planning and Conservation Area Consent, and detailed figures to light analysis.

NOTES
 10 20 50 100
 SCALE 1:100

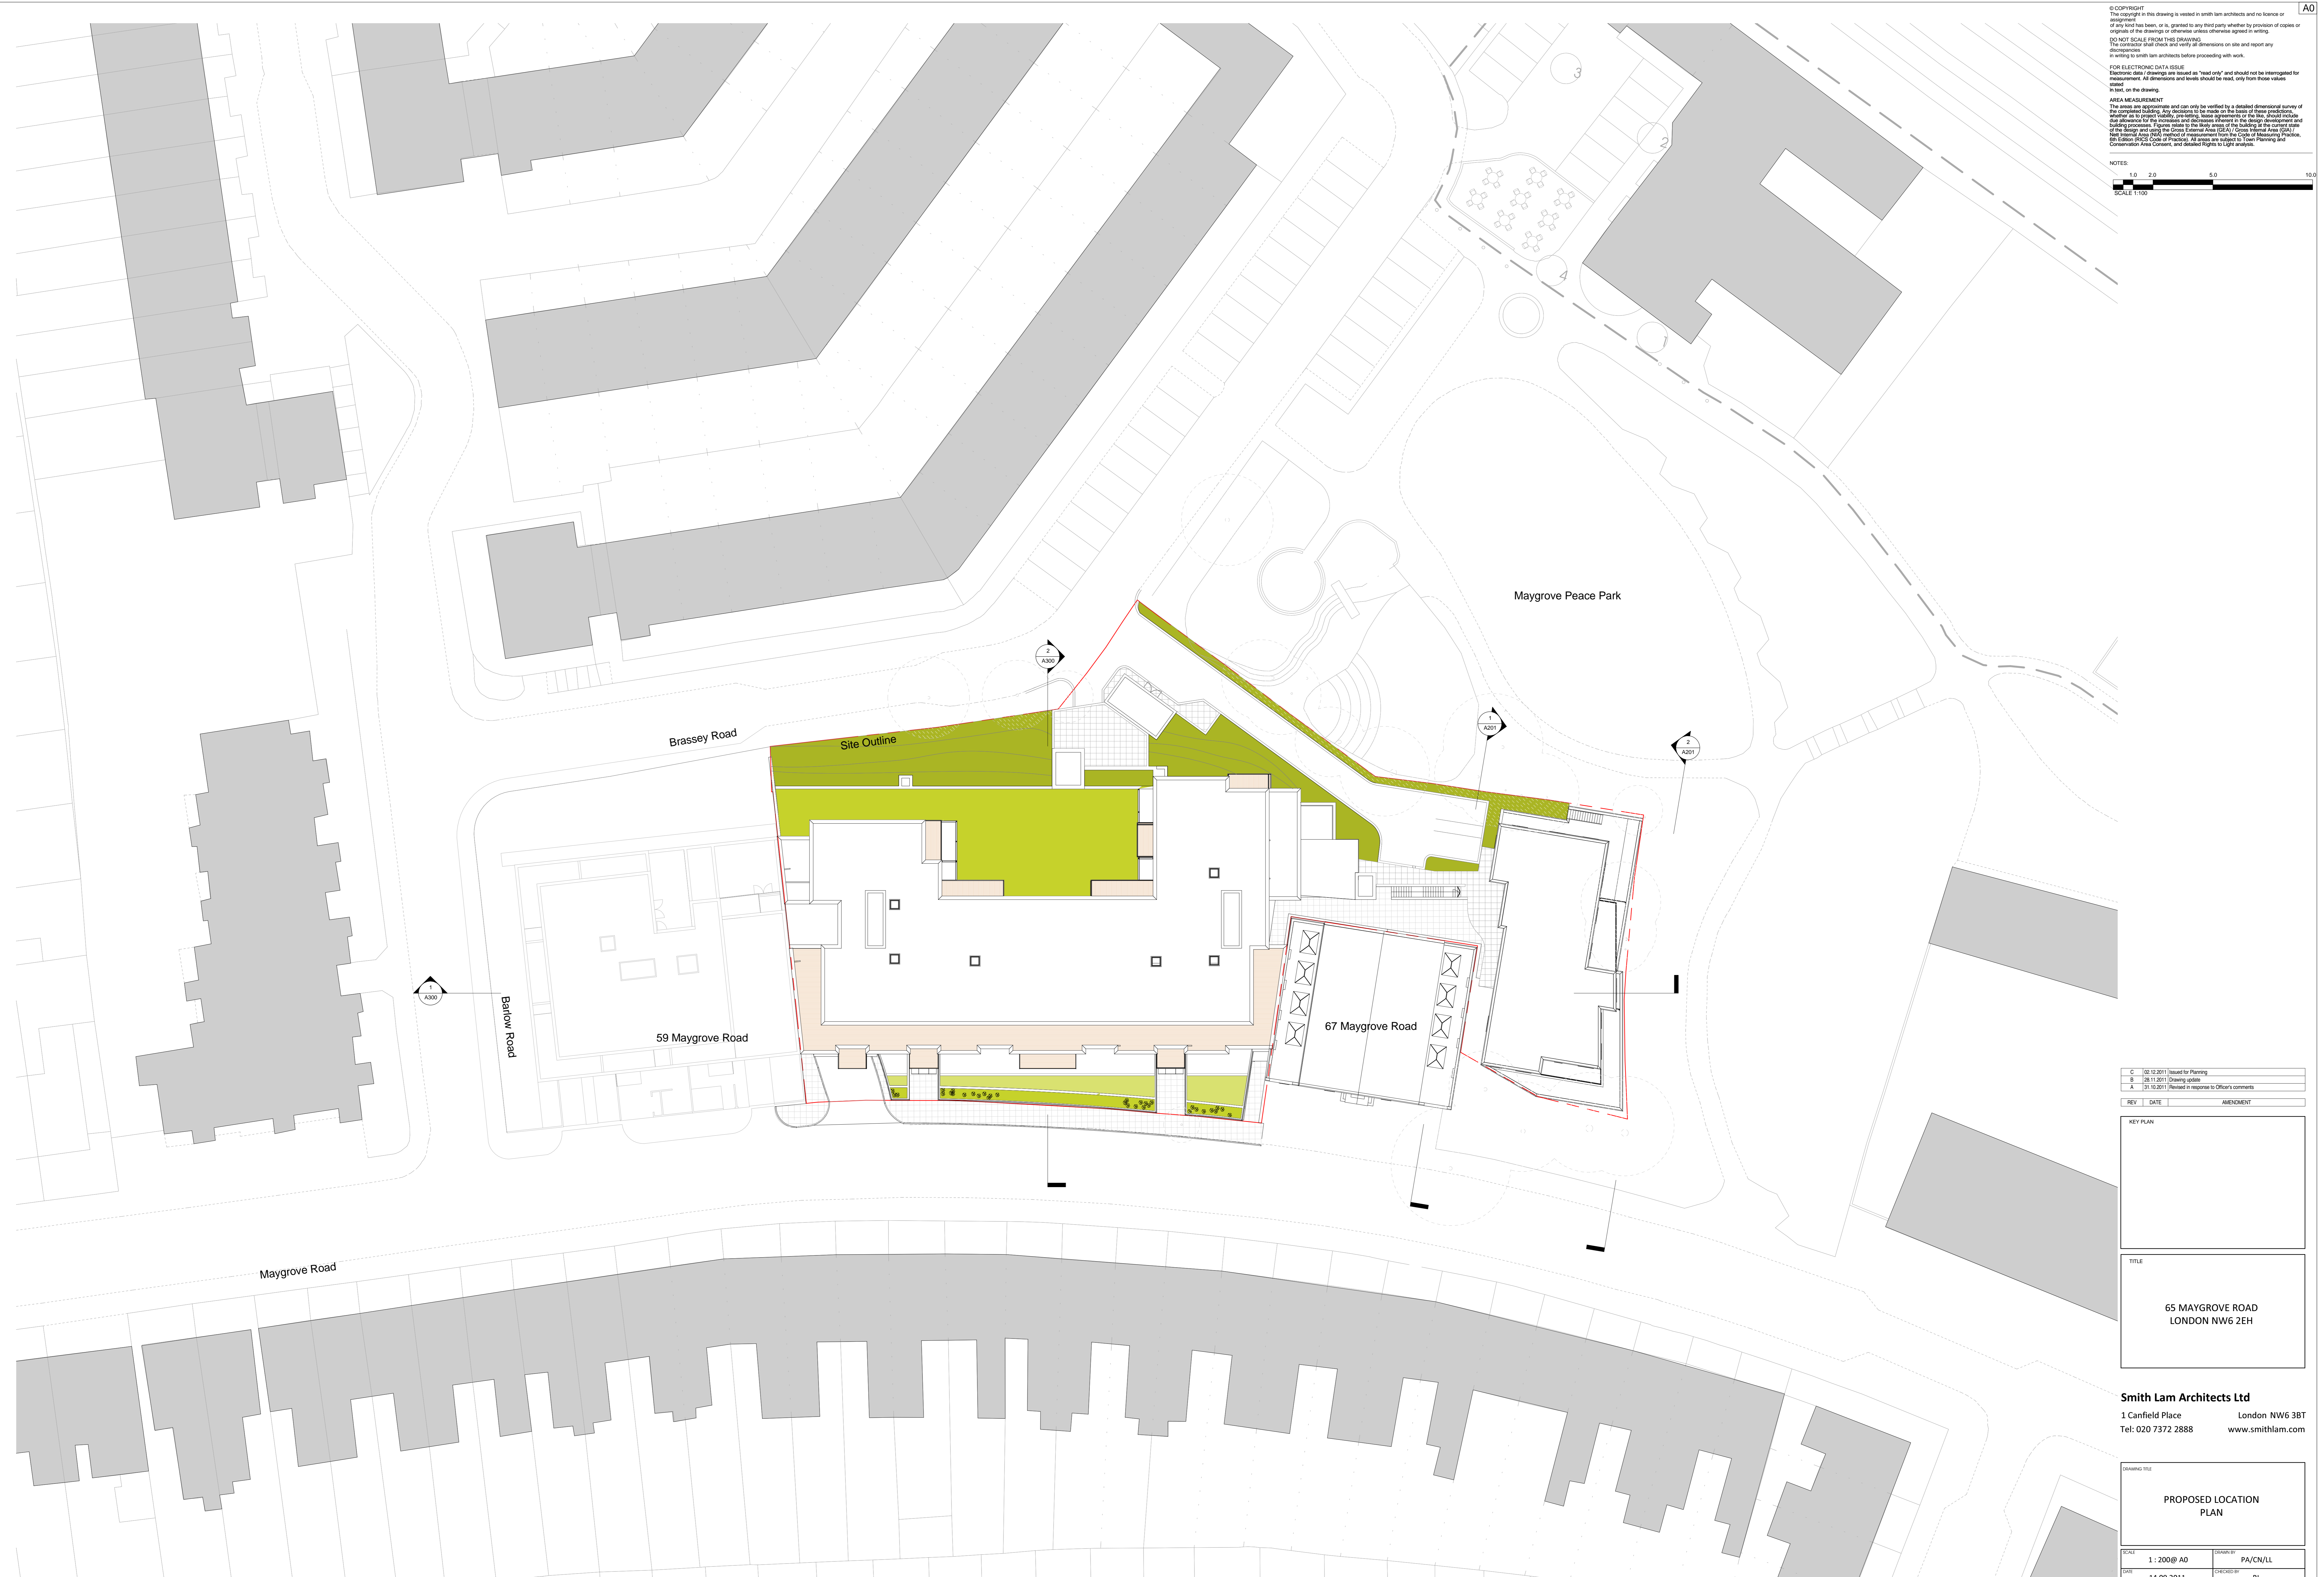

C	02/12/2011	Issued for Planning
B	28/11/2011	Drawing update
A	01/10/2011	Revised in response to Officers comments

REV	DATE	AMENDMENT
-----	------	-----------

KEY PLAN

TITLE
**65 MAYGROVE ROAD
 LONDON NW6 2EH**

Smith Lam Architects Ltd
 1 Canfield Place London NW6 3BT
 Tel: 020 7372 2888 www.smithlam.com

DRAWING TITLE PROPOSED LOCATION PLAN			
SCALE 1 : 200@ A0	DRAWN BY PA/CN/LL	DATE 14.09.2011	CHECKED BY RL
JOB No. 20045	DWG No. A100	REV. C	SCALE PLANNING