


FIRST FLOOR

1. Bedroom 1
2. Family bathroom
3. Demolish 'brick box'
4. Insert glass box/ rooflight

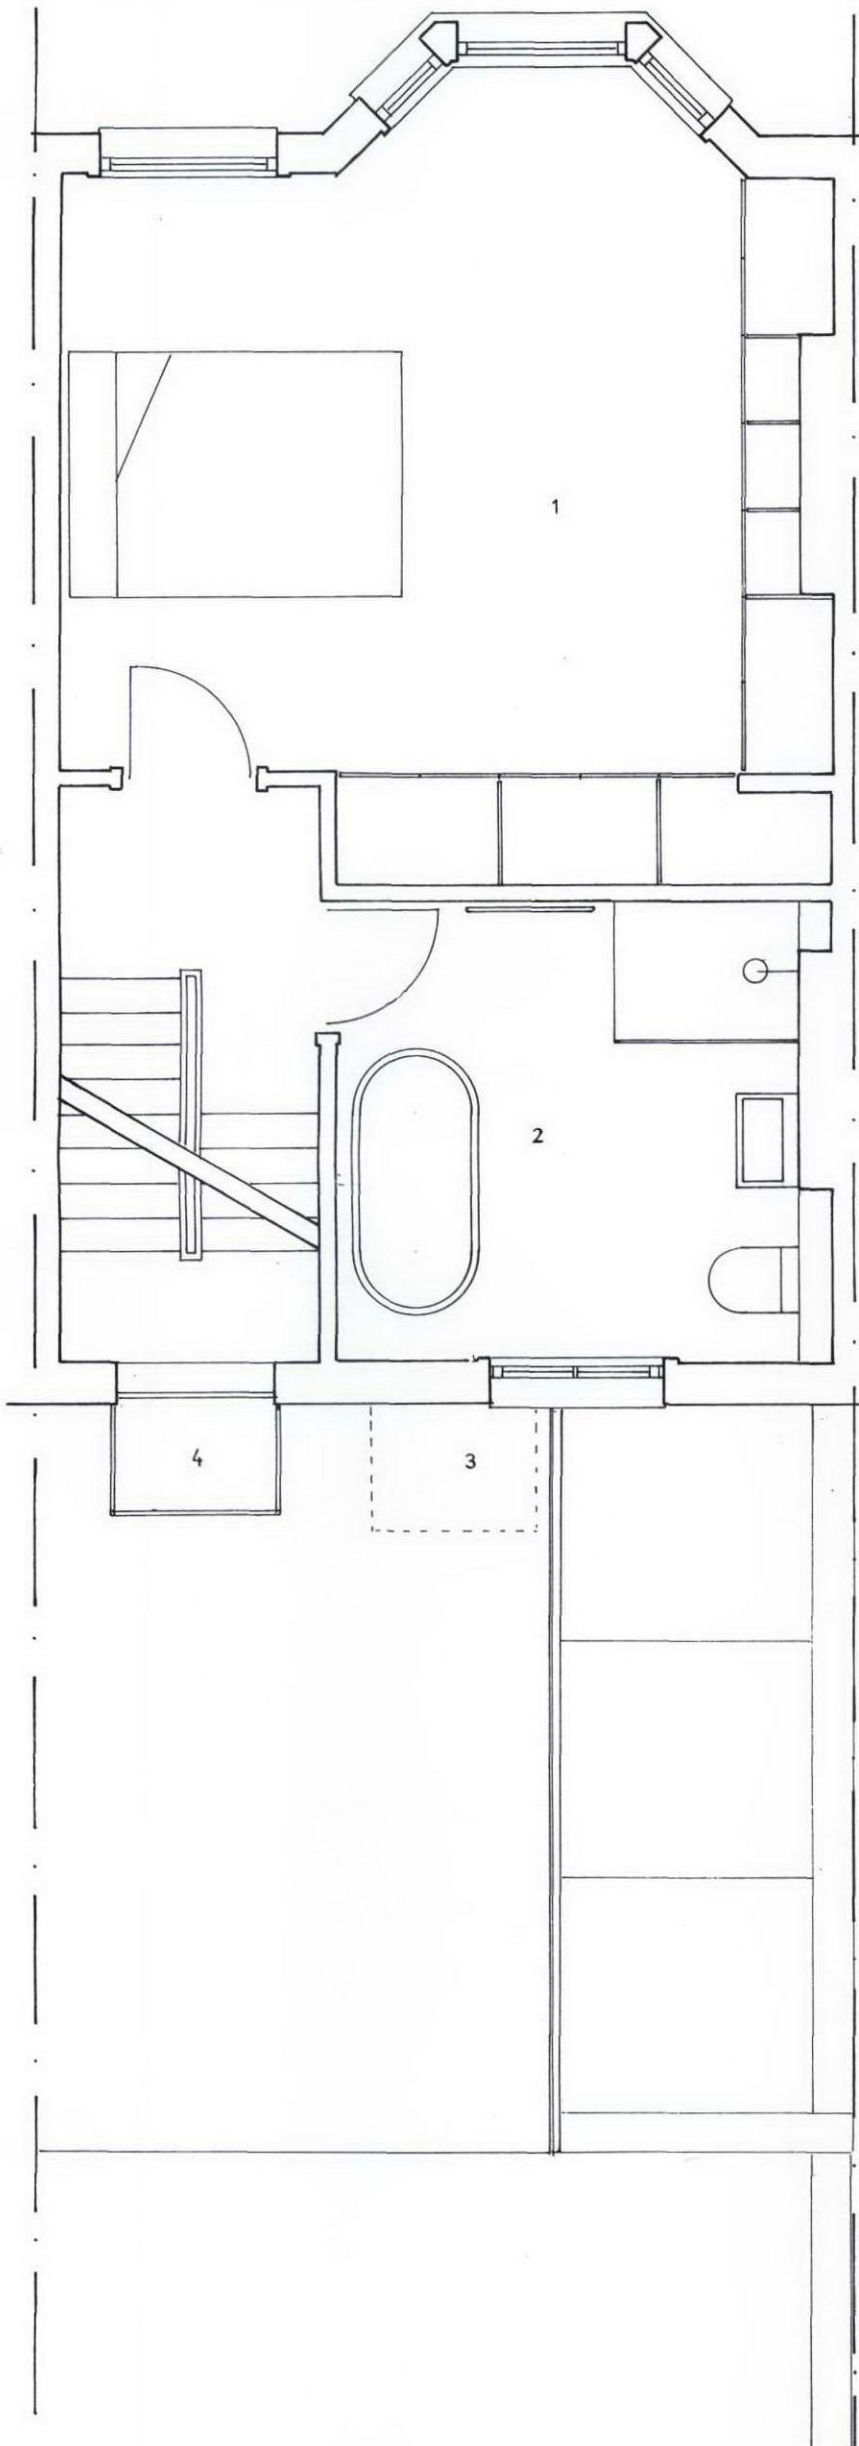

SECOND FLOOR

1. Bedroom 2
2. Bedroom 3
3. Bathroom

