


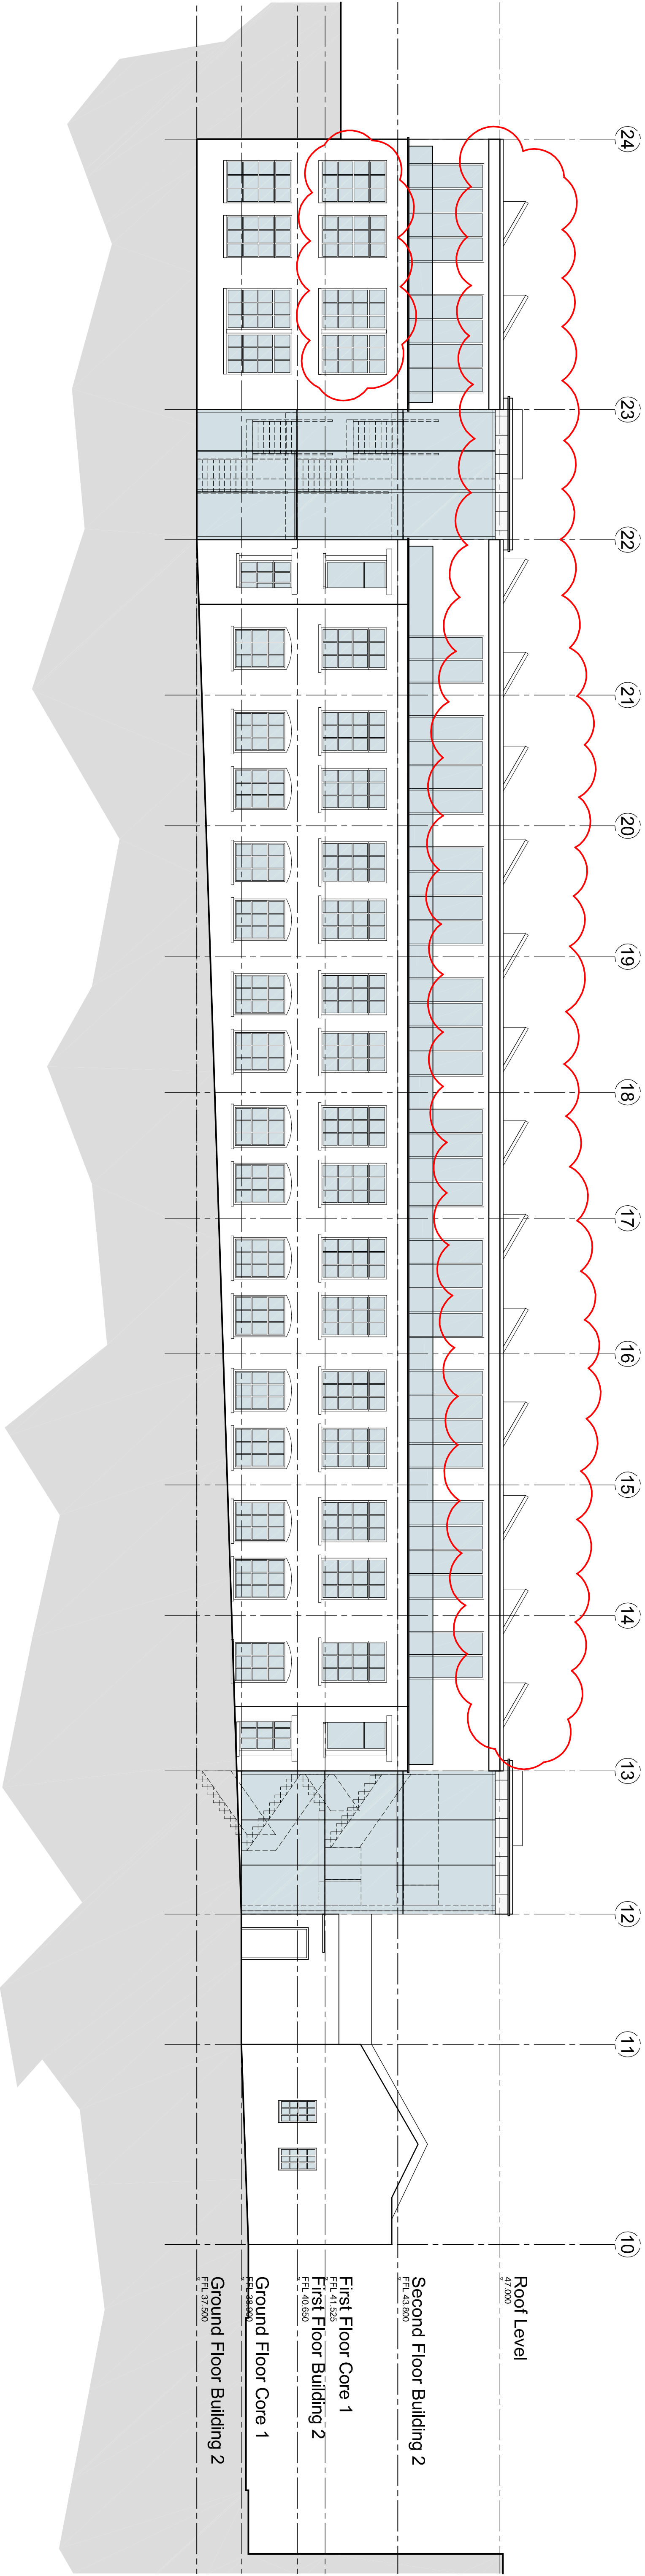

Section 73 Application

Project 6 Erskine Road			
Site	GA Elevation - Building Two Interior		
Scale	1:100 @ A1	Author	GLJ
Date	30.04.17	Proj No.	772A
		Draw No.	250-02
		Rev.	S2