


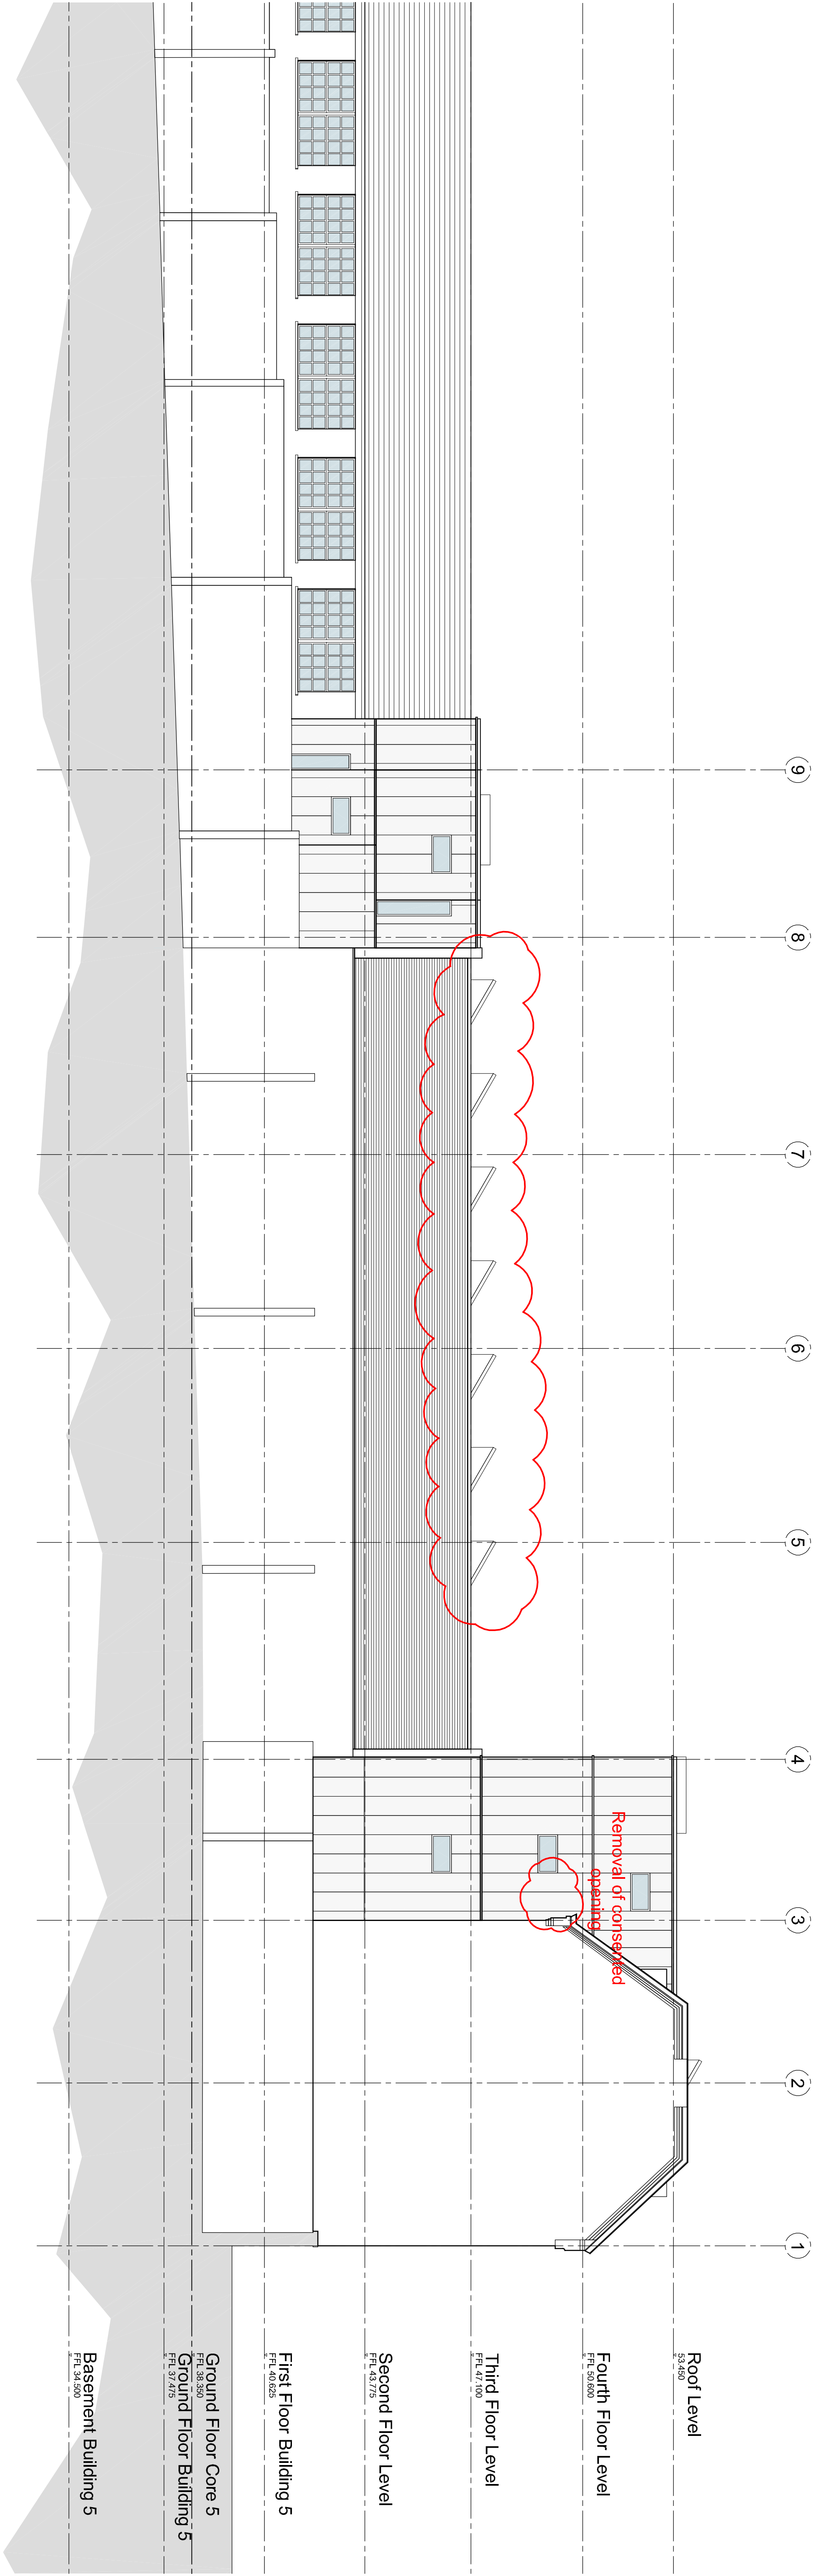

Section 73 Application

Project 6 Erskine Road			
Site	GA Elevation - Building 5 Exterior		
Scale	1:100 @ A1	Author	GLJ
Date	30.04.11	Job No.	772A
		Draw No.	250-05
			Rev.
			S2