


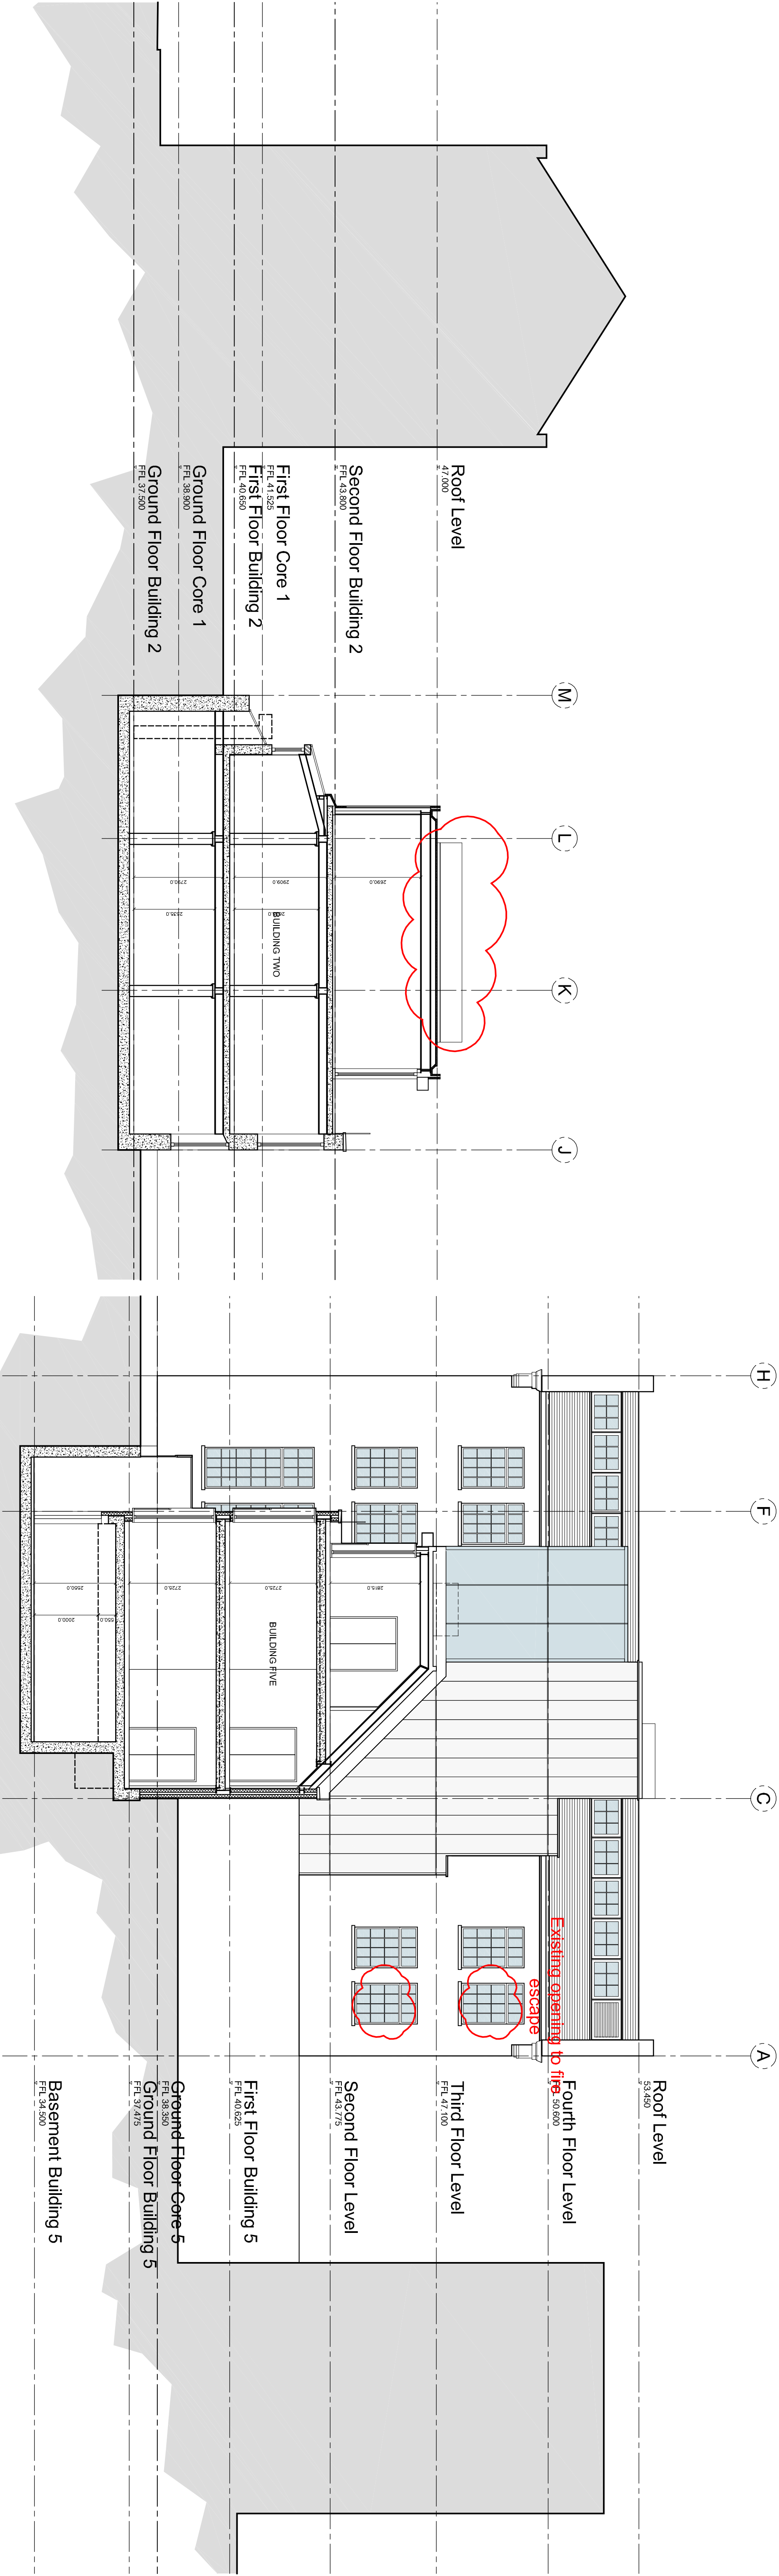

Section 73 Application

Project 6 Erskine Road			
GA Elevation - Leeder House Interior			
Scale	1:100 @ A1	Author	GLJ
Date	30.04.17	Job No.	772A
250-06		Rev.	S2