



Flat 2 LOWER FLOOR

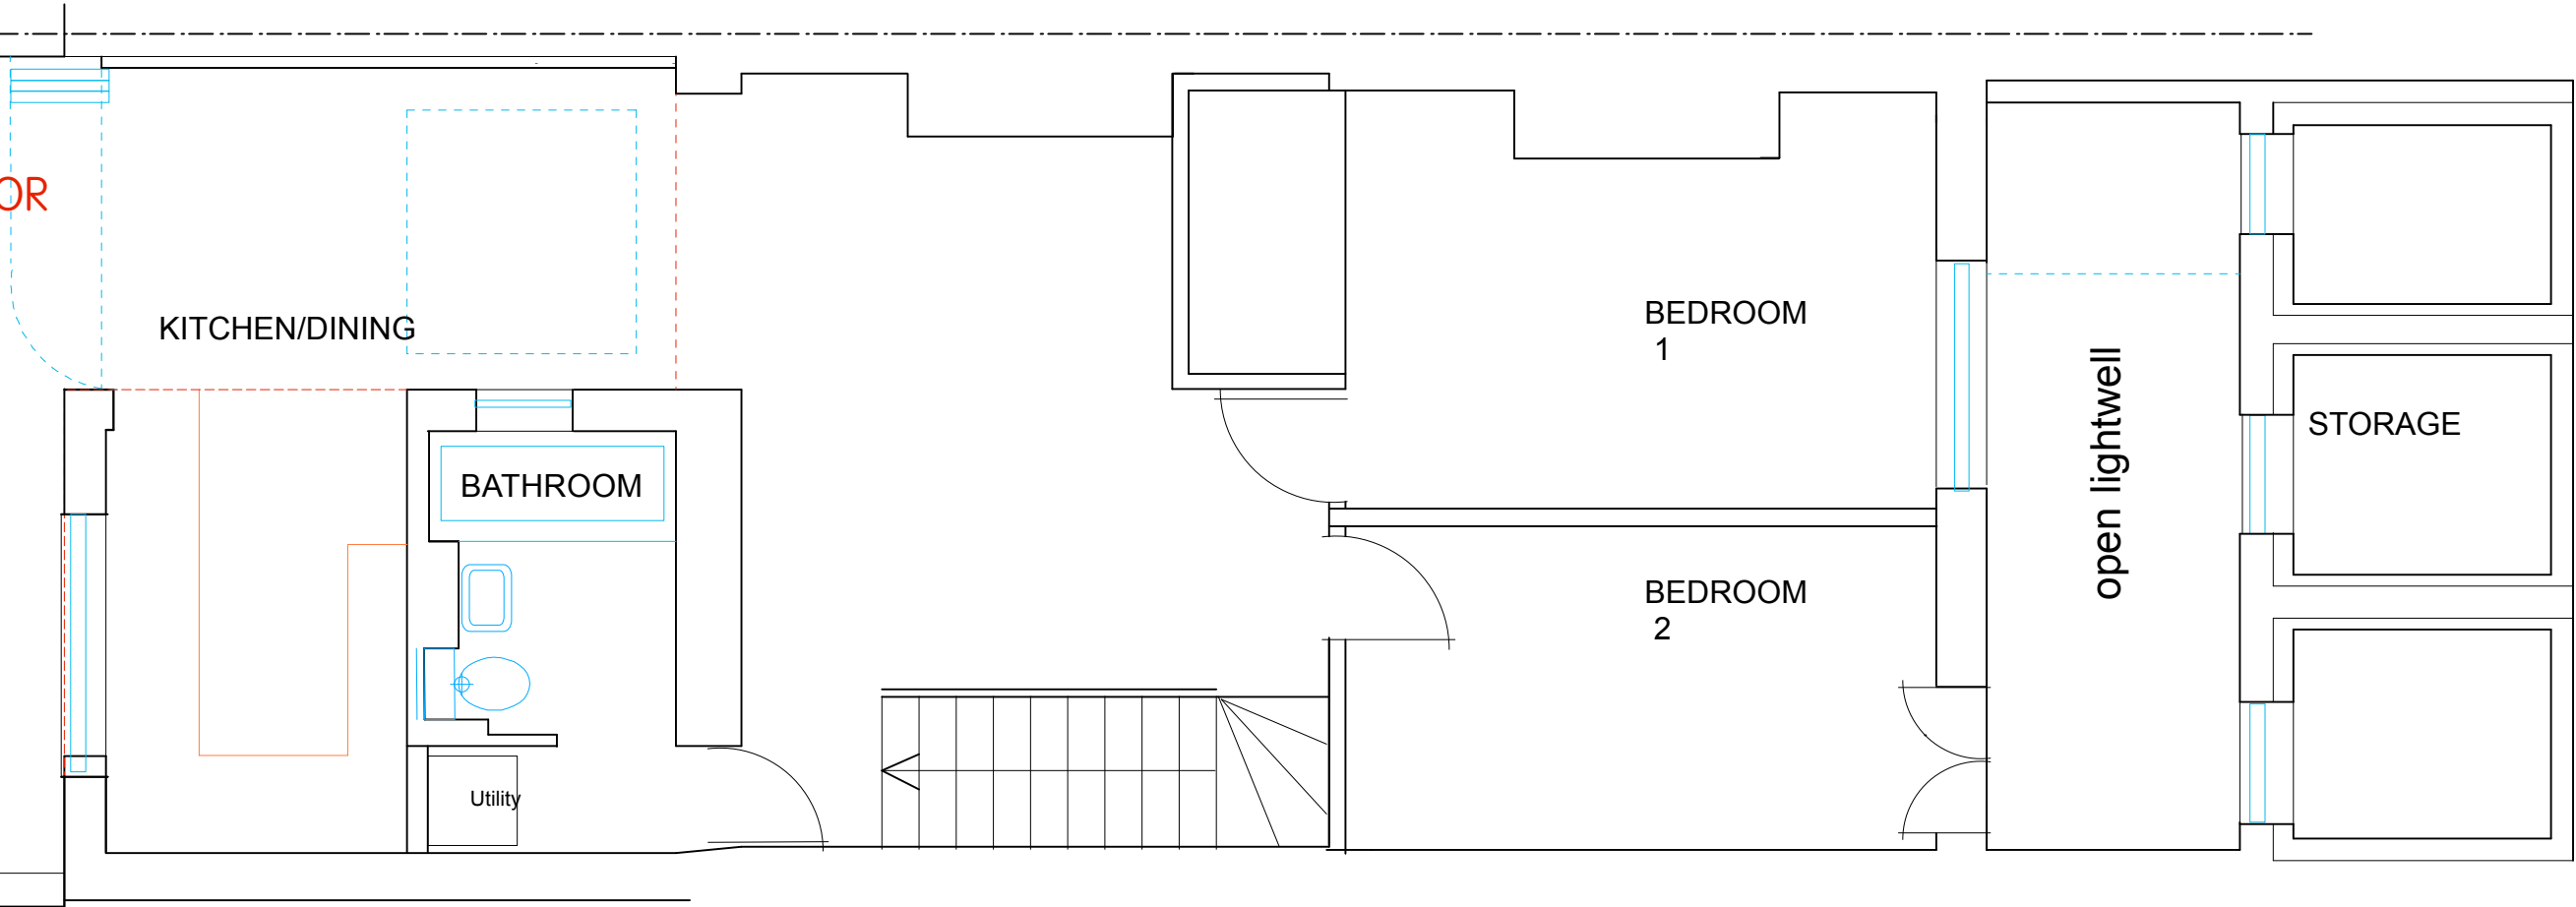

Flat 2 UPPER FLOOR

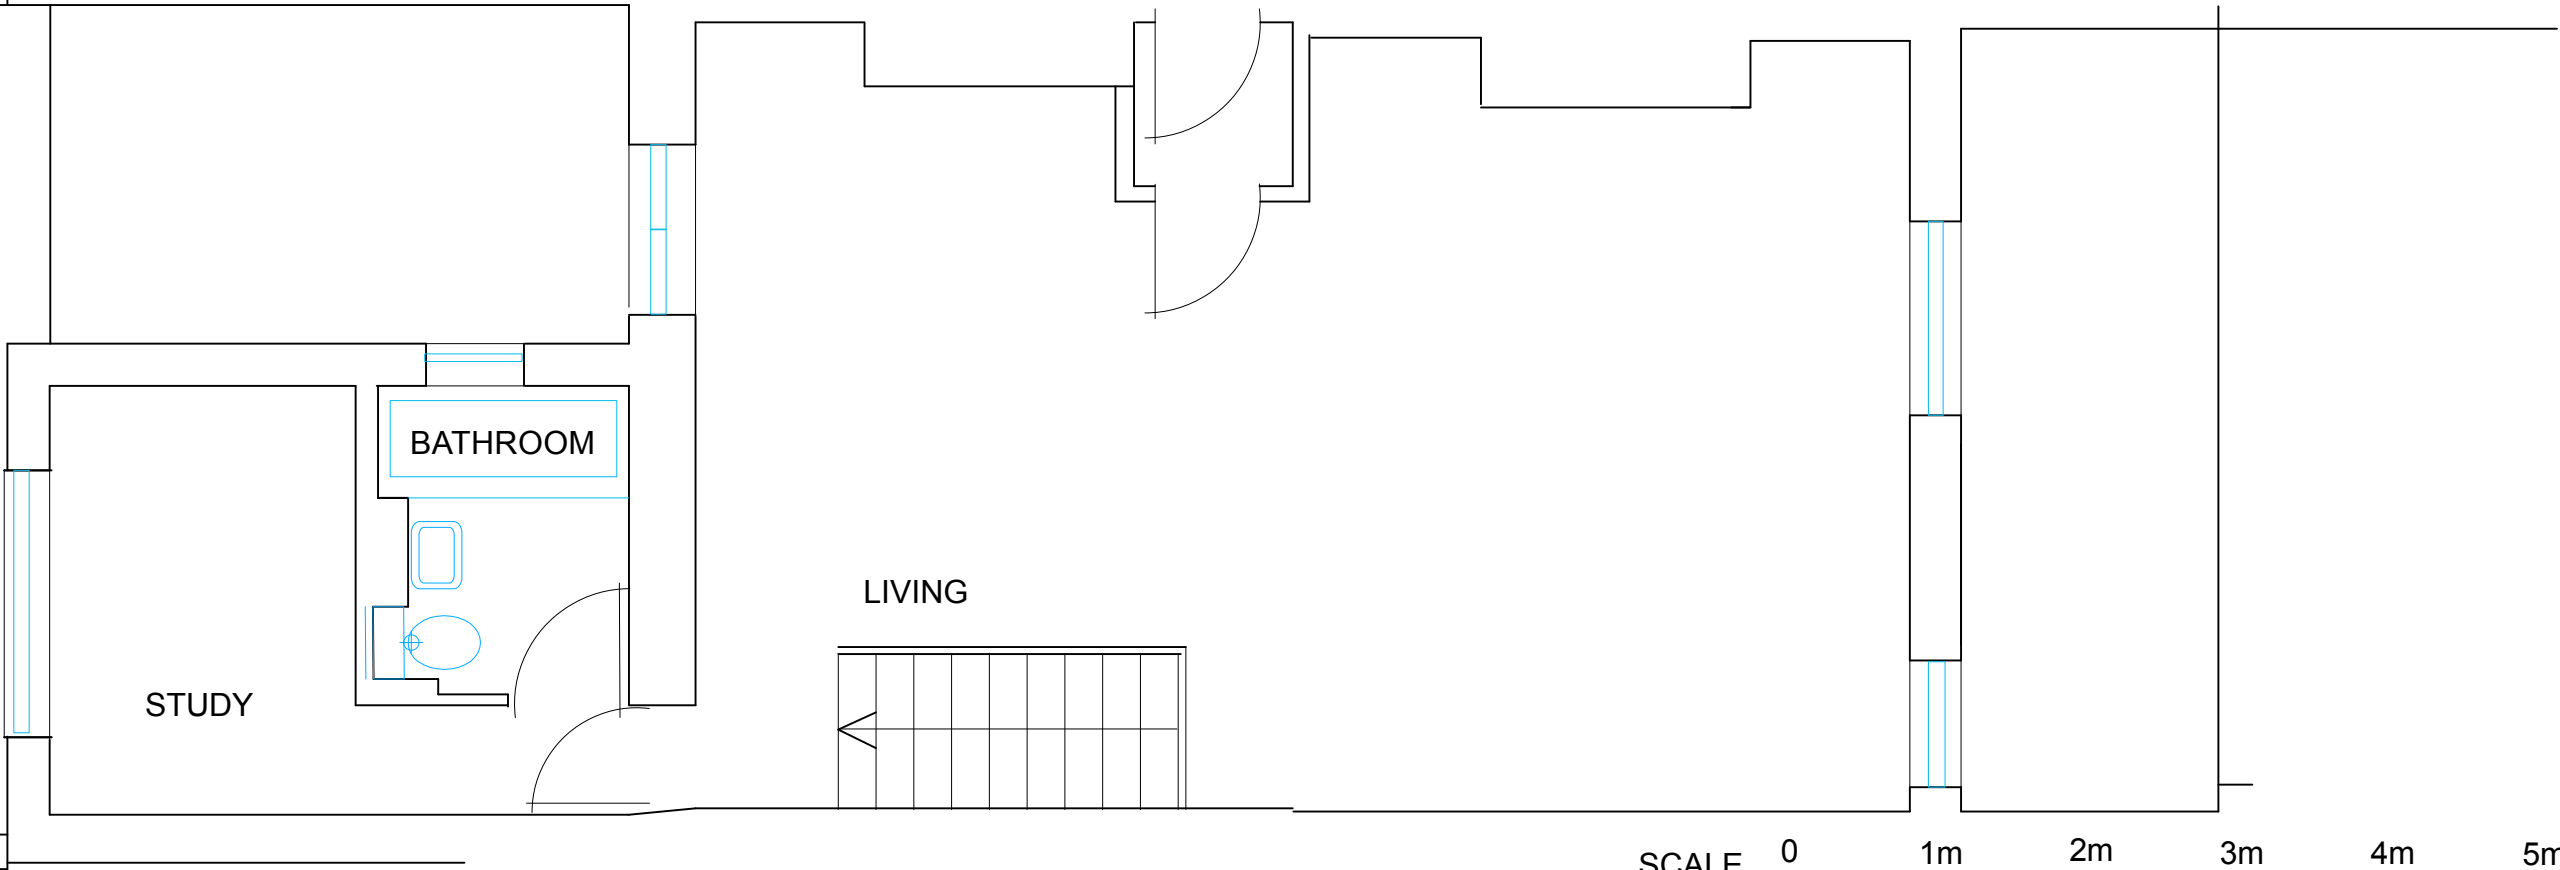

NO EXTERNAL CHANGES

