



This drawing remains the property of Fisch Design Limited and duplication of this drawing in whole or any part is strictly forbidden without prior written permission from Fisch Design Ltd.
 All structural alterations are to be approved by a structural engineer.
 Do not scale from this drawing, all dimensions to be checked on site.

The Imperial Hotel


FOR SIGNAGE DETAILS REFER TO SIGNAGE CONTRACTORS DRAWINGS AND FISCH PDF DOCUMENT: RUSSELL SQUARE_SIGNAGE PROPOSAL

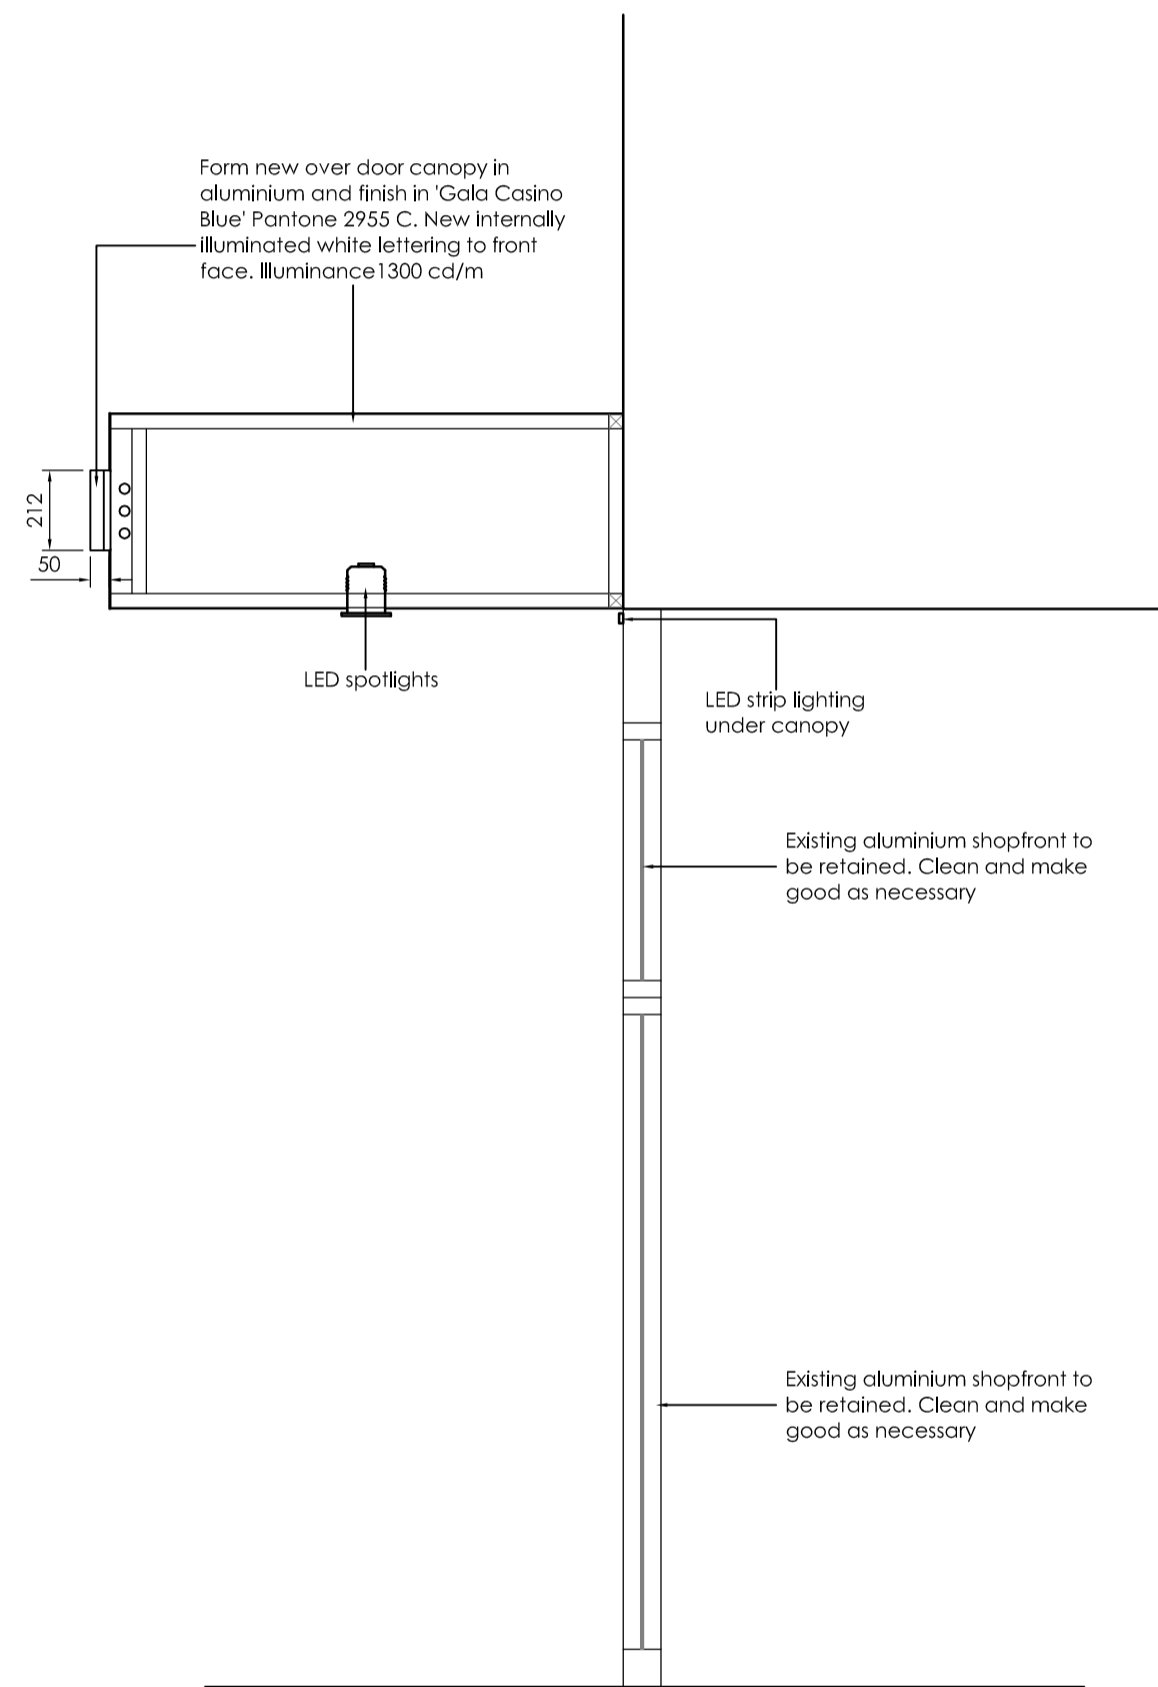

Section Thro' A-A

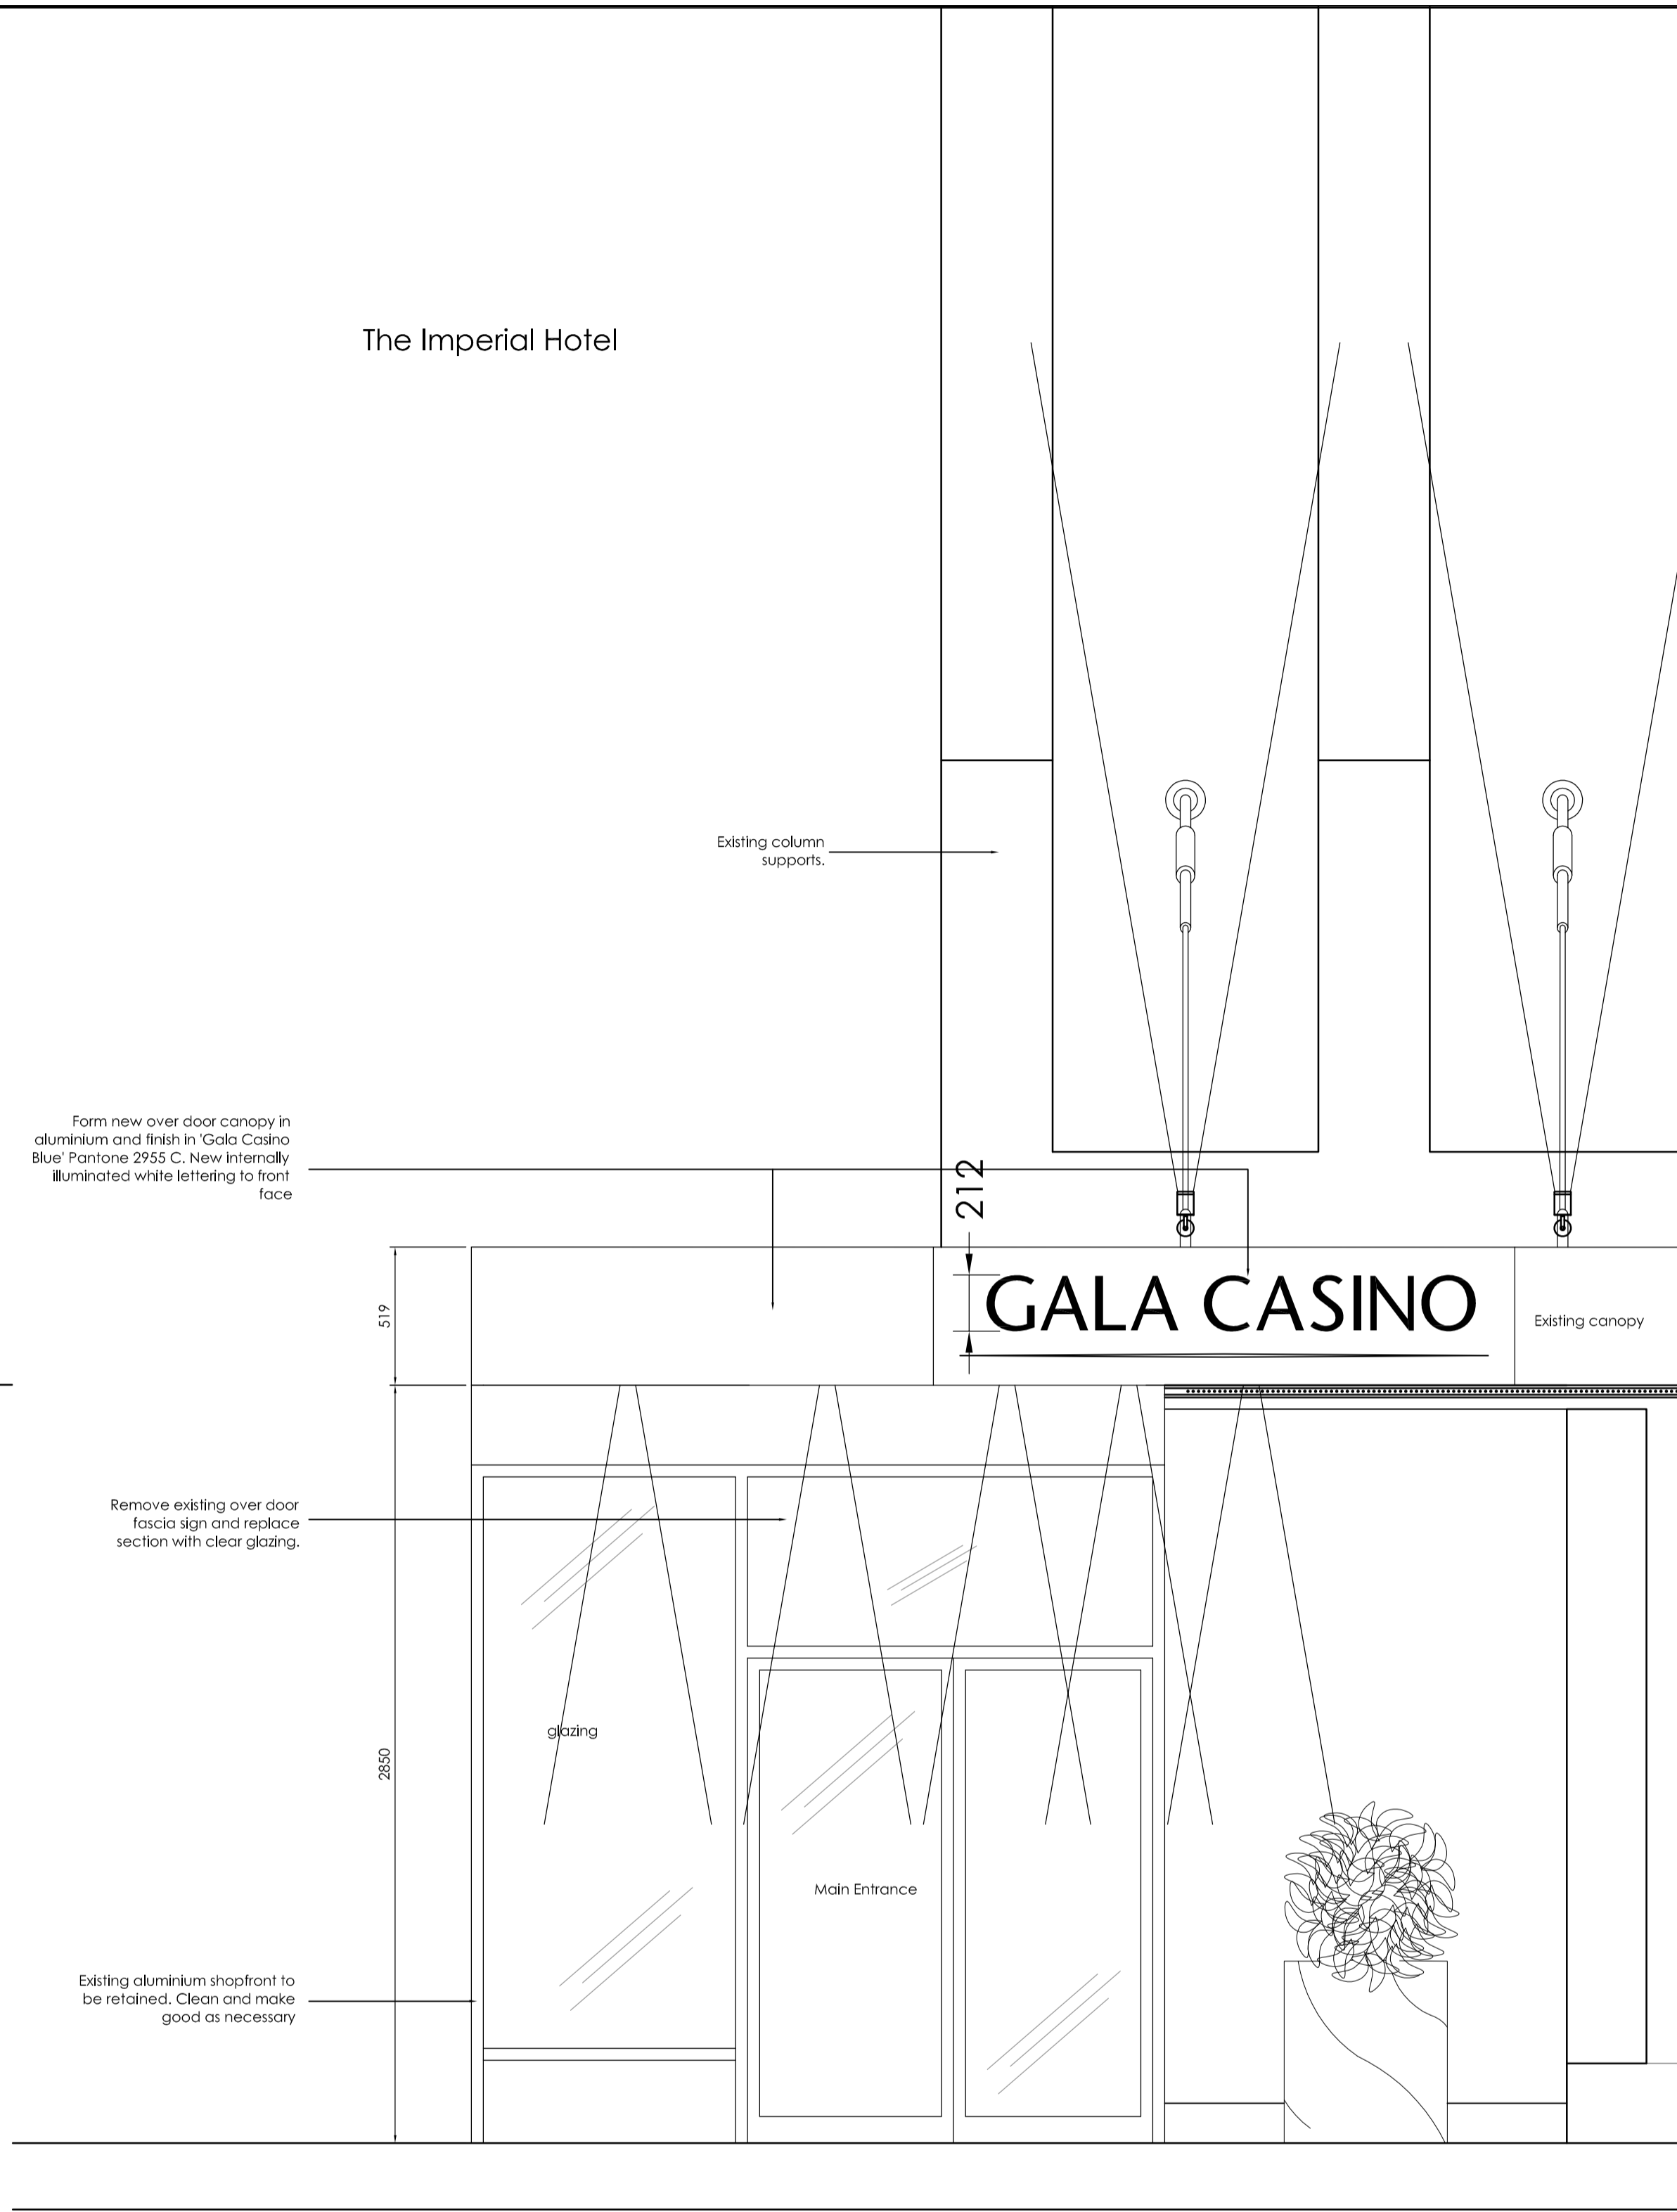

PROPOSED ENTRANCE CANOPY ELEVATION

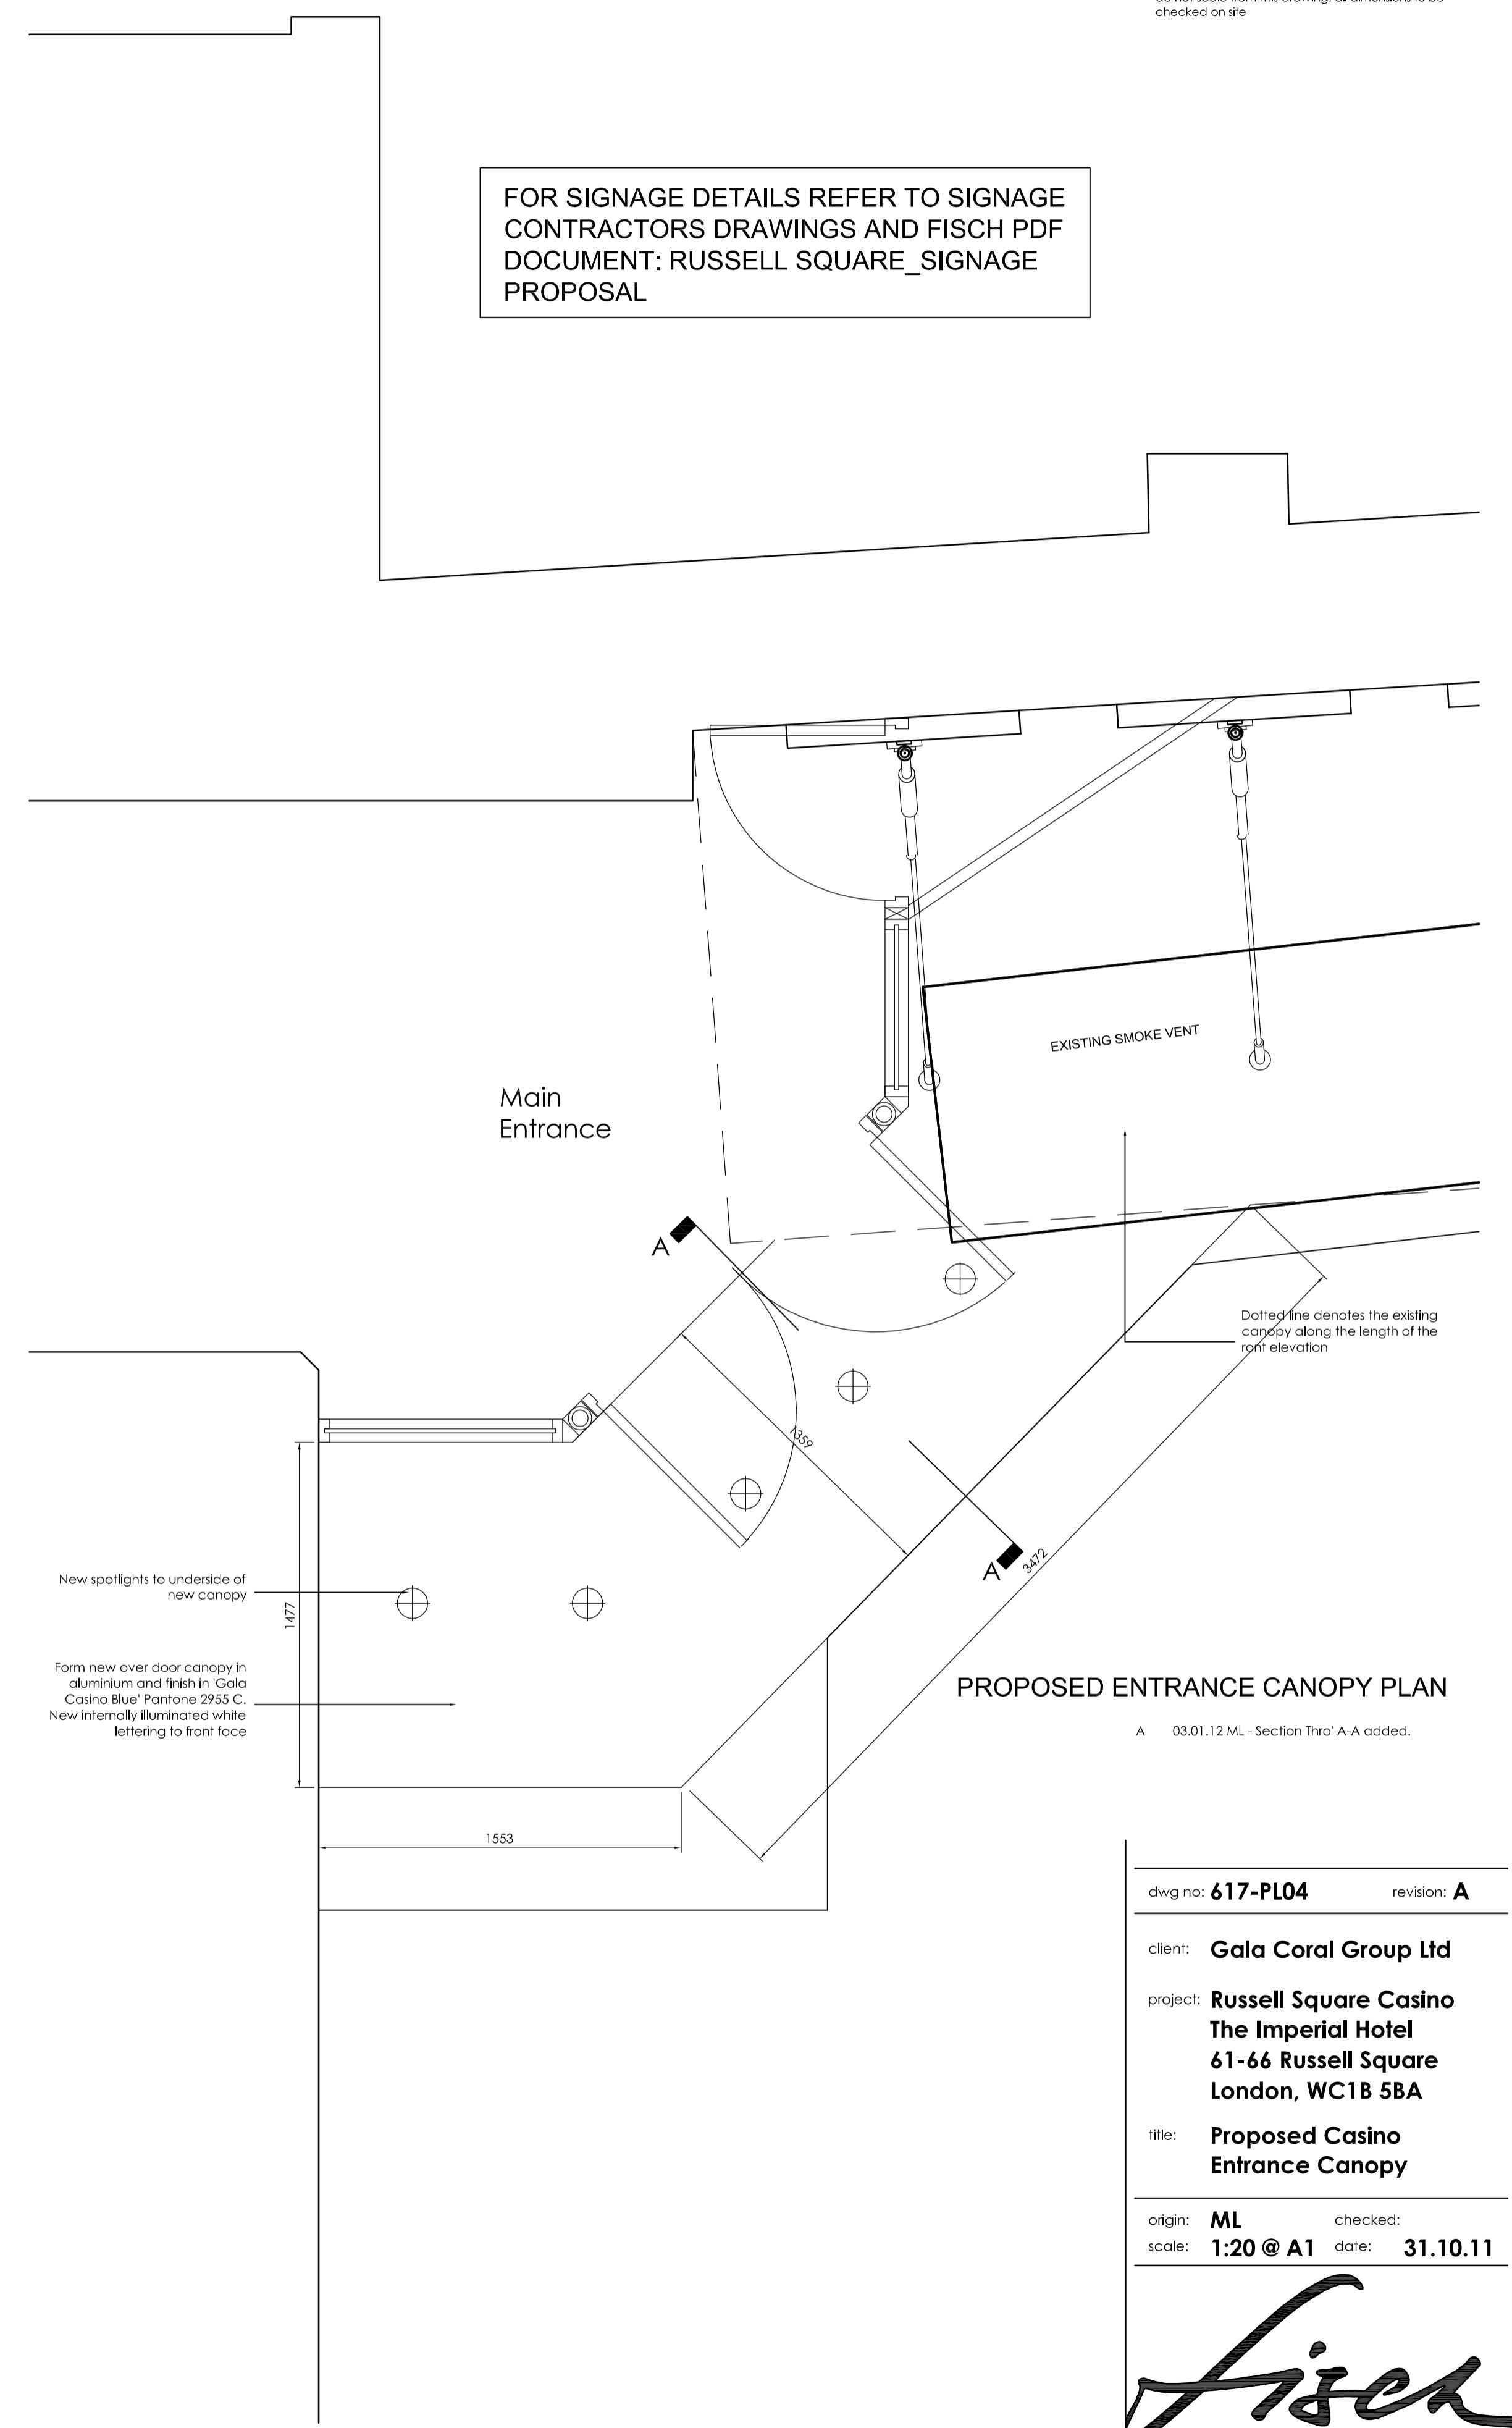

PROPOSED ENTRANCE CANOPY PLAN

A 03.01.12 ML - Section Thro' A-A added.

dwg no: **617-PL04** revision: **A**

client: **Gala Coral Group Ltd**
 project: **Russell Square Casino
 The Imperial Hotel
 61-66 Russell Square
 London, WC1B 5BA**
 title: **Proposed Casino
 Entrance Canopy**

origin: **ML** checked:
 scale: **1:20 @ A1** date: **31.10.11**

