

judd. architecture ltd.

architecture - services - interior design

28-30 Union Street, Maidstone, Kent, ME14 1ED



simon@jas-ltd.com

tel: 01622 761 971



fax: 01622 686934

project:	3 Lakis Close
drawing title:	Existing Ground Plan
scale:	1:50
size:	A3
date:	Dec 2011
drawn:	MS
job ref:	741
dwg. no.:	01
rev.:	-

General Notes: Do not scale drawings. Use figured dimensions only. All dimensions to be checked on site with discrepancies reported immediately to the Architect.

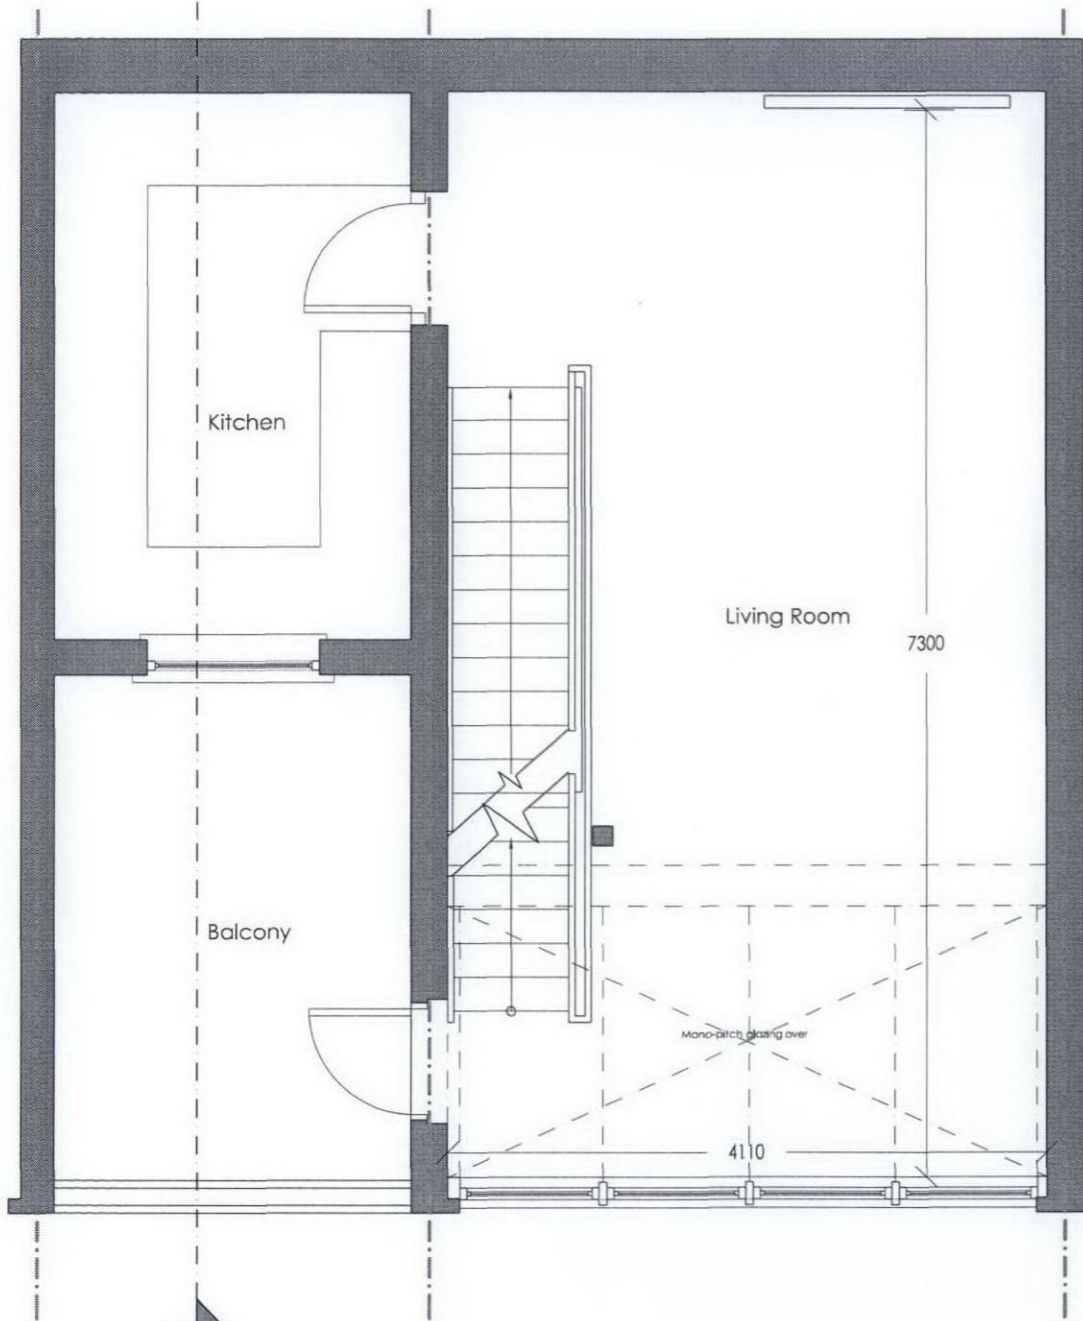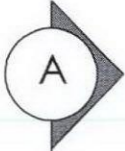

FIRST FLOOR

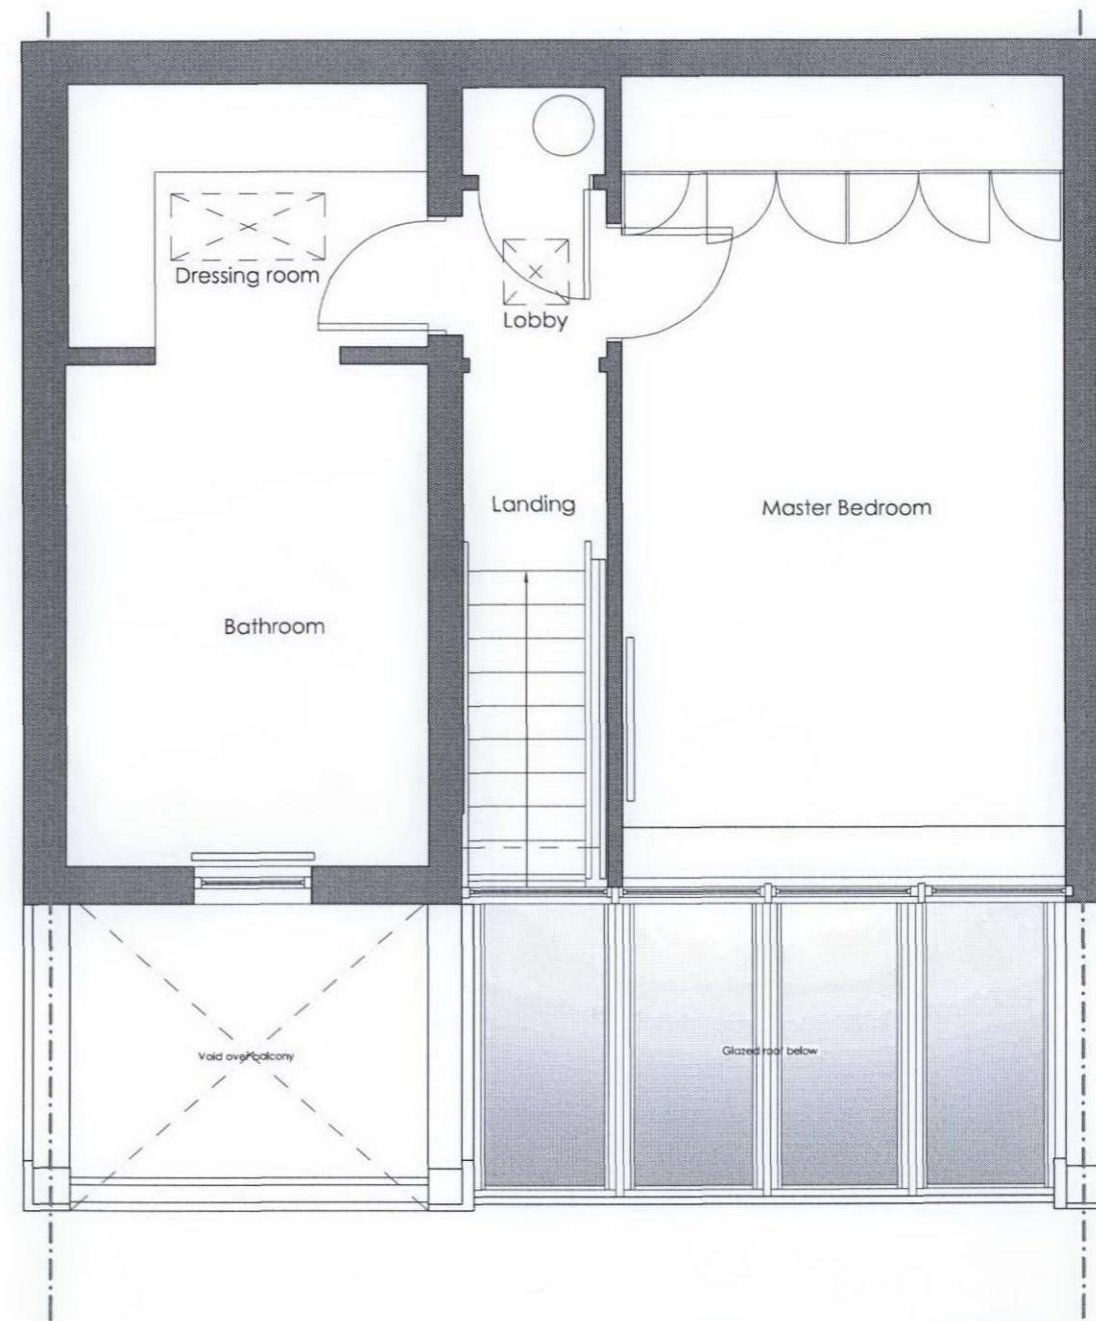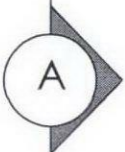

SECOND FLOOR

judd. architecture ltd.

architecture - services - interior design

28-30 Union Street, Maidstone, Kent, ME14 1ED

simon@jas-ltd.com


tel: 01622 761 971

fax: 01622 686934

project:
drawing title:
scale:
size:
date:
drawn:
job ref:
dwg. no.:
rev.:

3 Lakis Close
Existing 1st and 2nd Floor Plans
1:50
A3
Dec 2011
MS
741
02
-

General Notes: Do not scale drawings. Use figured dimensions only. All dimensions to be checked on site with discrepancies reported immediately to the Architect.

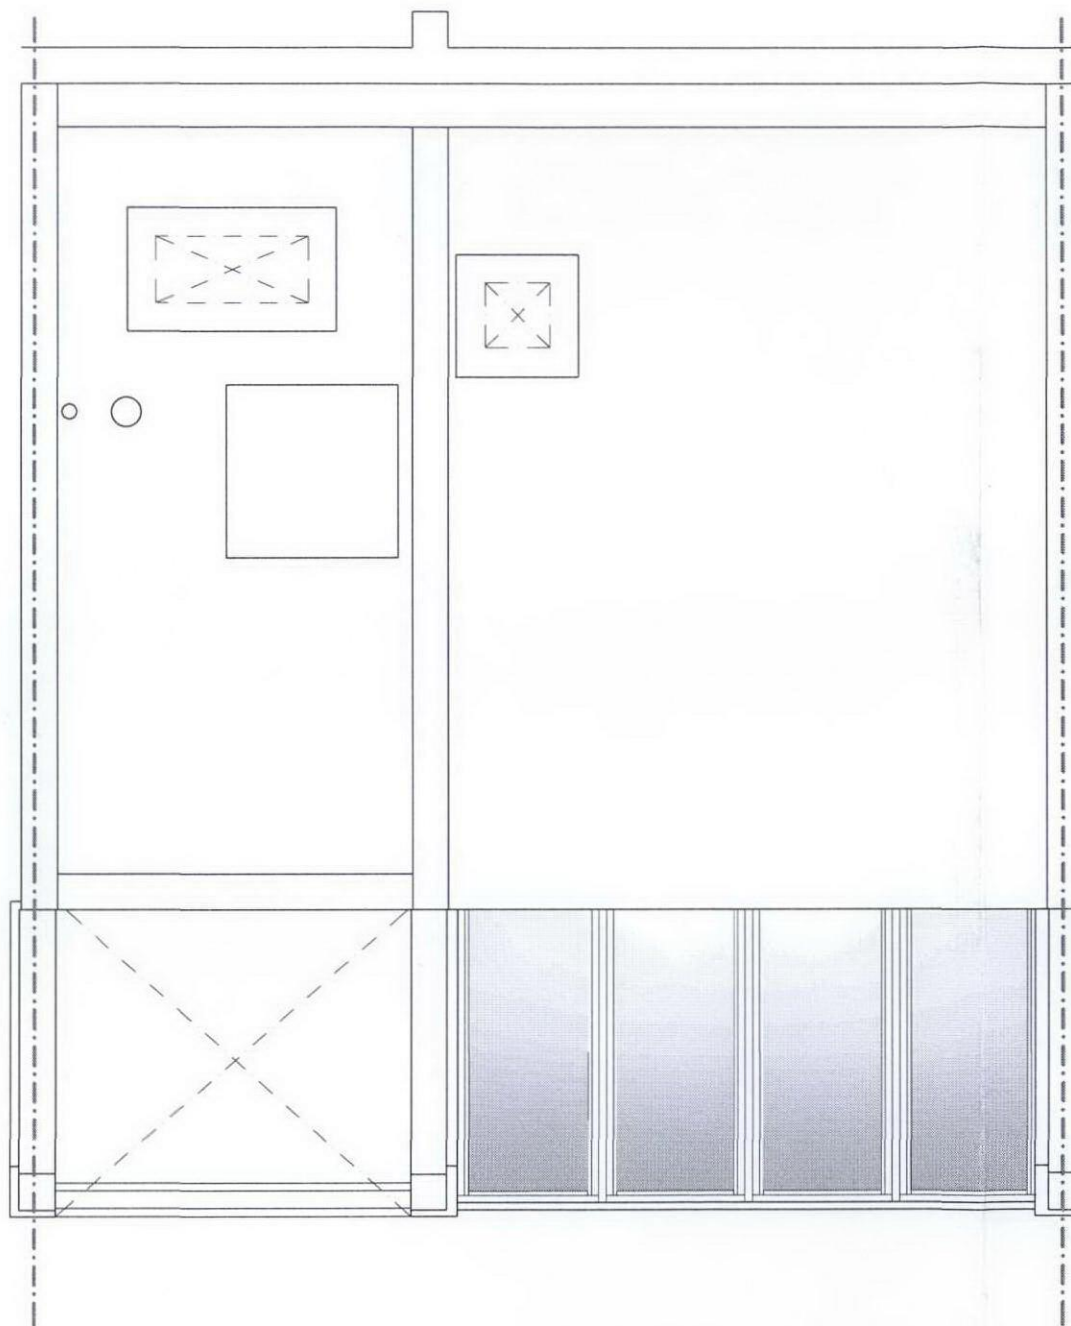

judd. architecture ltd.

architecture - services - interior design

28-30 Union Street, Maidstone, Kent, ME14 1ED

simon@jas-ltd.com

tel: 01622 761 971

fax: 01622 686934

project:	3 Lakis Close
drawing title:	Existing Roof Plan
scale:	1:50
size:	A3
date:	Dec 2011
drawn:	MS
job ref:	741
dwg. no.:	03
rev.:	-

General Notes: Do not scale drawings. Use figured dimensions only. All dimensions to be checked on site with discrepancies reported immediately to the Architect.



judd. architecture ltd.

architecture - services - interior design

28-30 Union Street, Maidstone, Kent, ME14 1ED


simon@jas-ltd.com

tel: 01622 761 971

fax: 01622 686934

project:	3 Lakis Close
drawing title:	Existing Elevation
scale:	1:50
size:	A3
date:	Dec 2011
drawn:	MS
job ref:	741
dwg. no.:	04
rev.:	-

General Notes: Do not scale drawings. Use figured dimensions only. All dimensions to be checked on site with discrepancies reported immediately to the Architect.

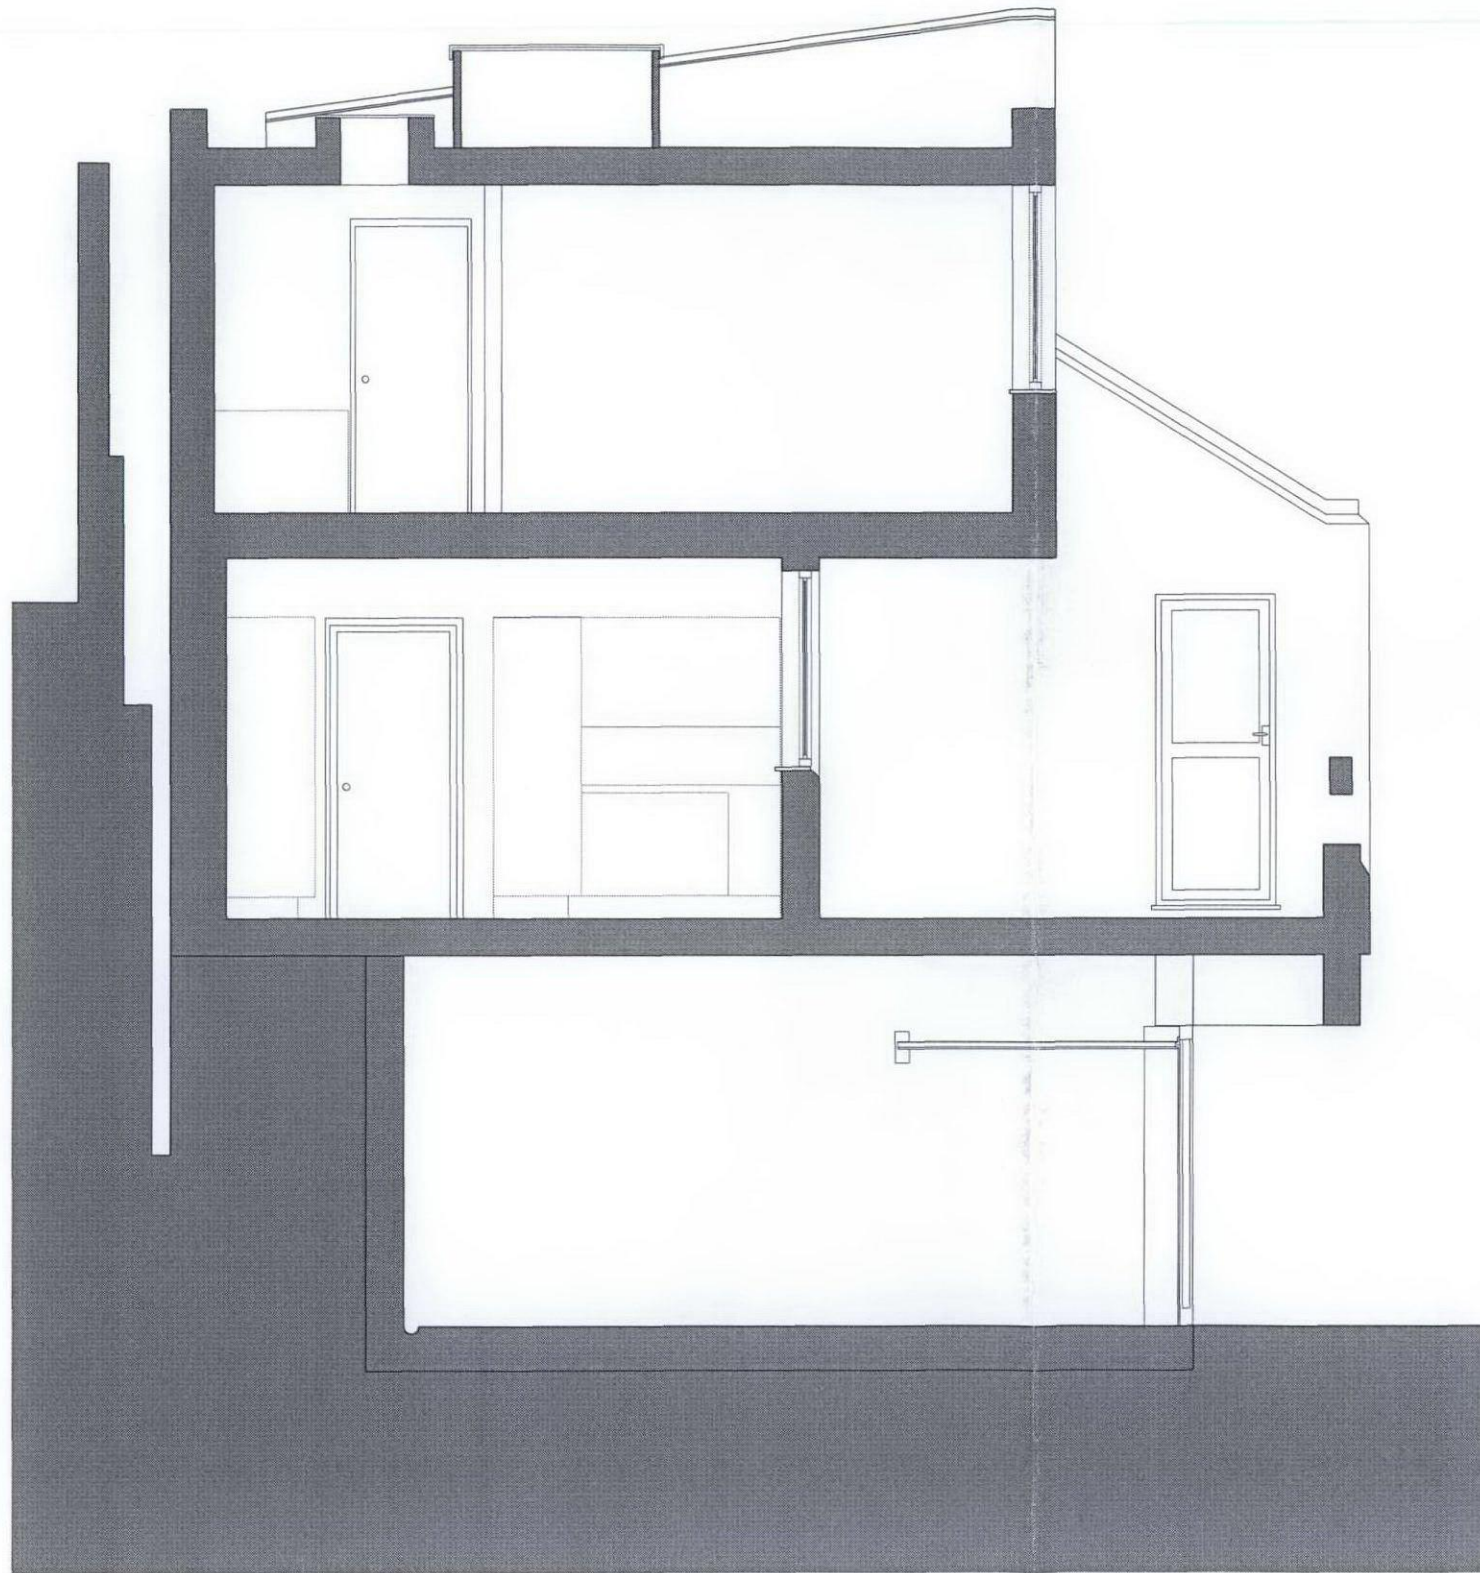

judd. architecture ltd.

architecture - services - interior design

29-30 Union Street, Maidstone, Kent, ME14 1ED

simon@jas-ltd.com

tel: 01622 761 971

fax: 01622 686934

project:	3 Lakis Close
drawing title:	Existing Section A-A
scale:	1:50
size:	A3
date:	Dec 2011
drawn:	MS
job ref:	741
dwg. no.:	05
rev.:	-

General Notes: Do not scale drawings. Use figured dimensions only. All dimensions to be checked on site with discrepancies reported immediately to the Architect.