



**Notes**  
 1. This drawing is the property of fabrik Ltd. It must not be copied or reproduced without written consent.  
 2. Only figured dimensions are to be taken from this drawing. All contractors must visit site and be responsible for taking and checking all dimensions related to the works shown on the drawing.

BLOCK W

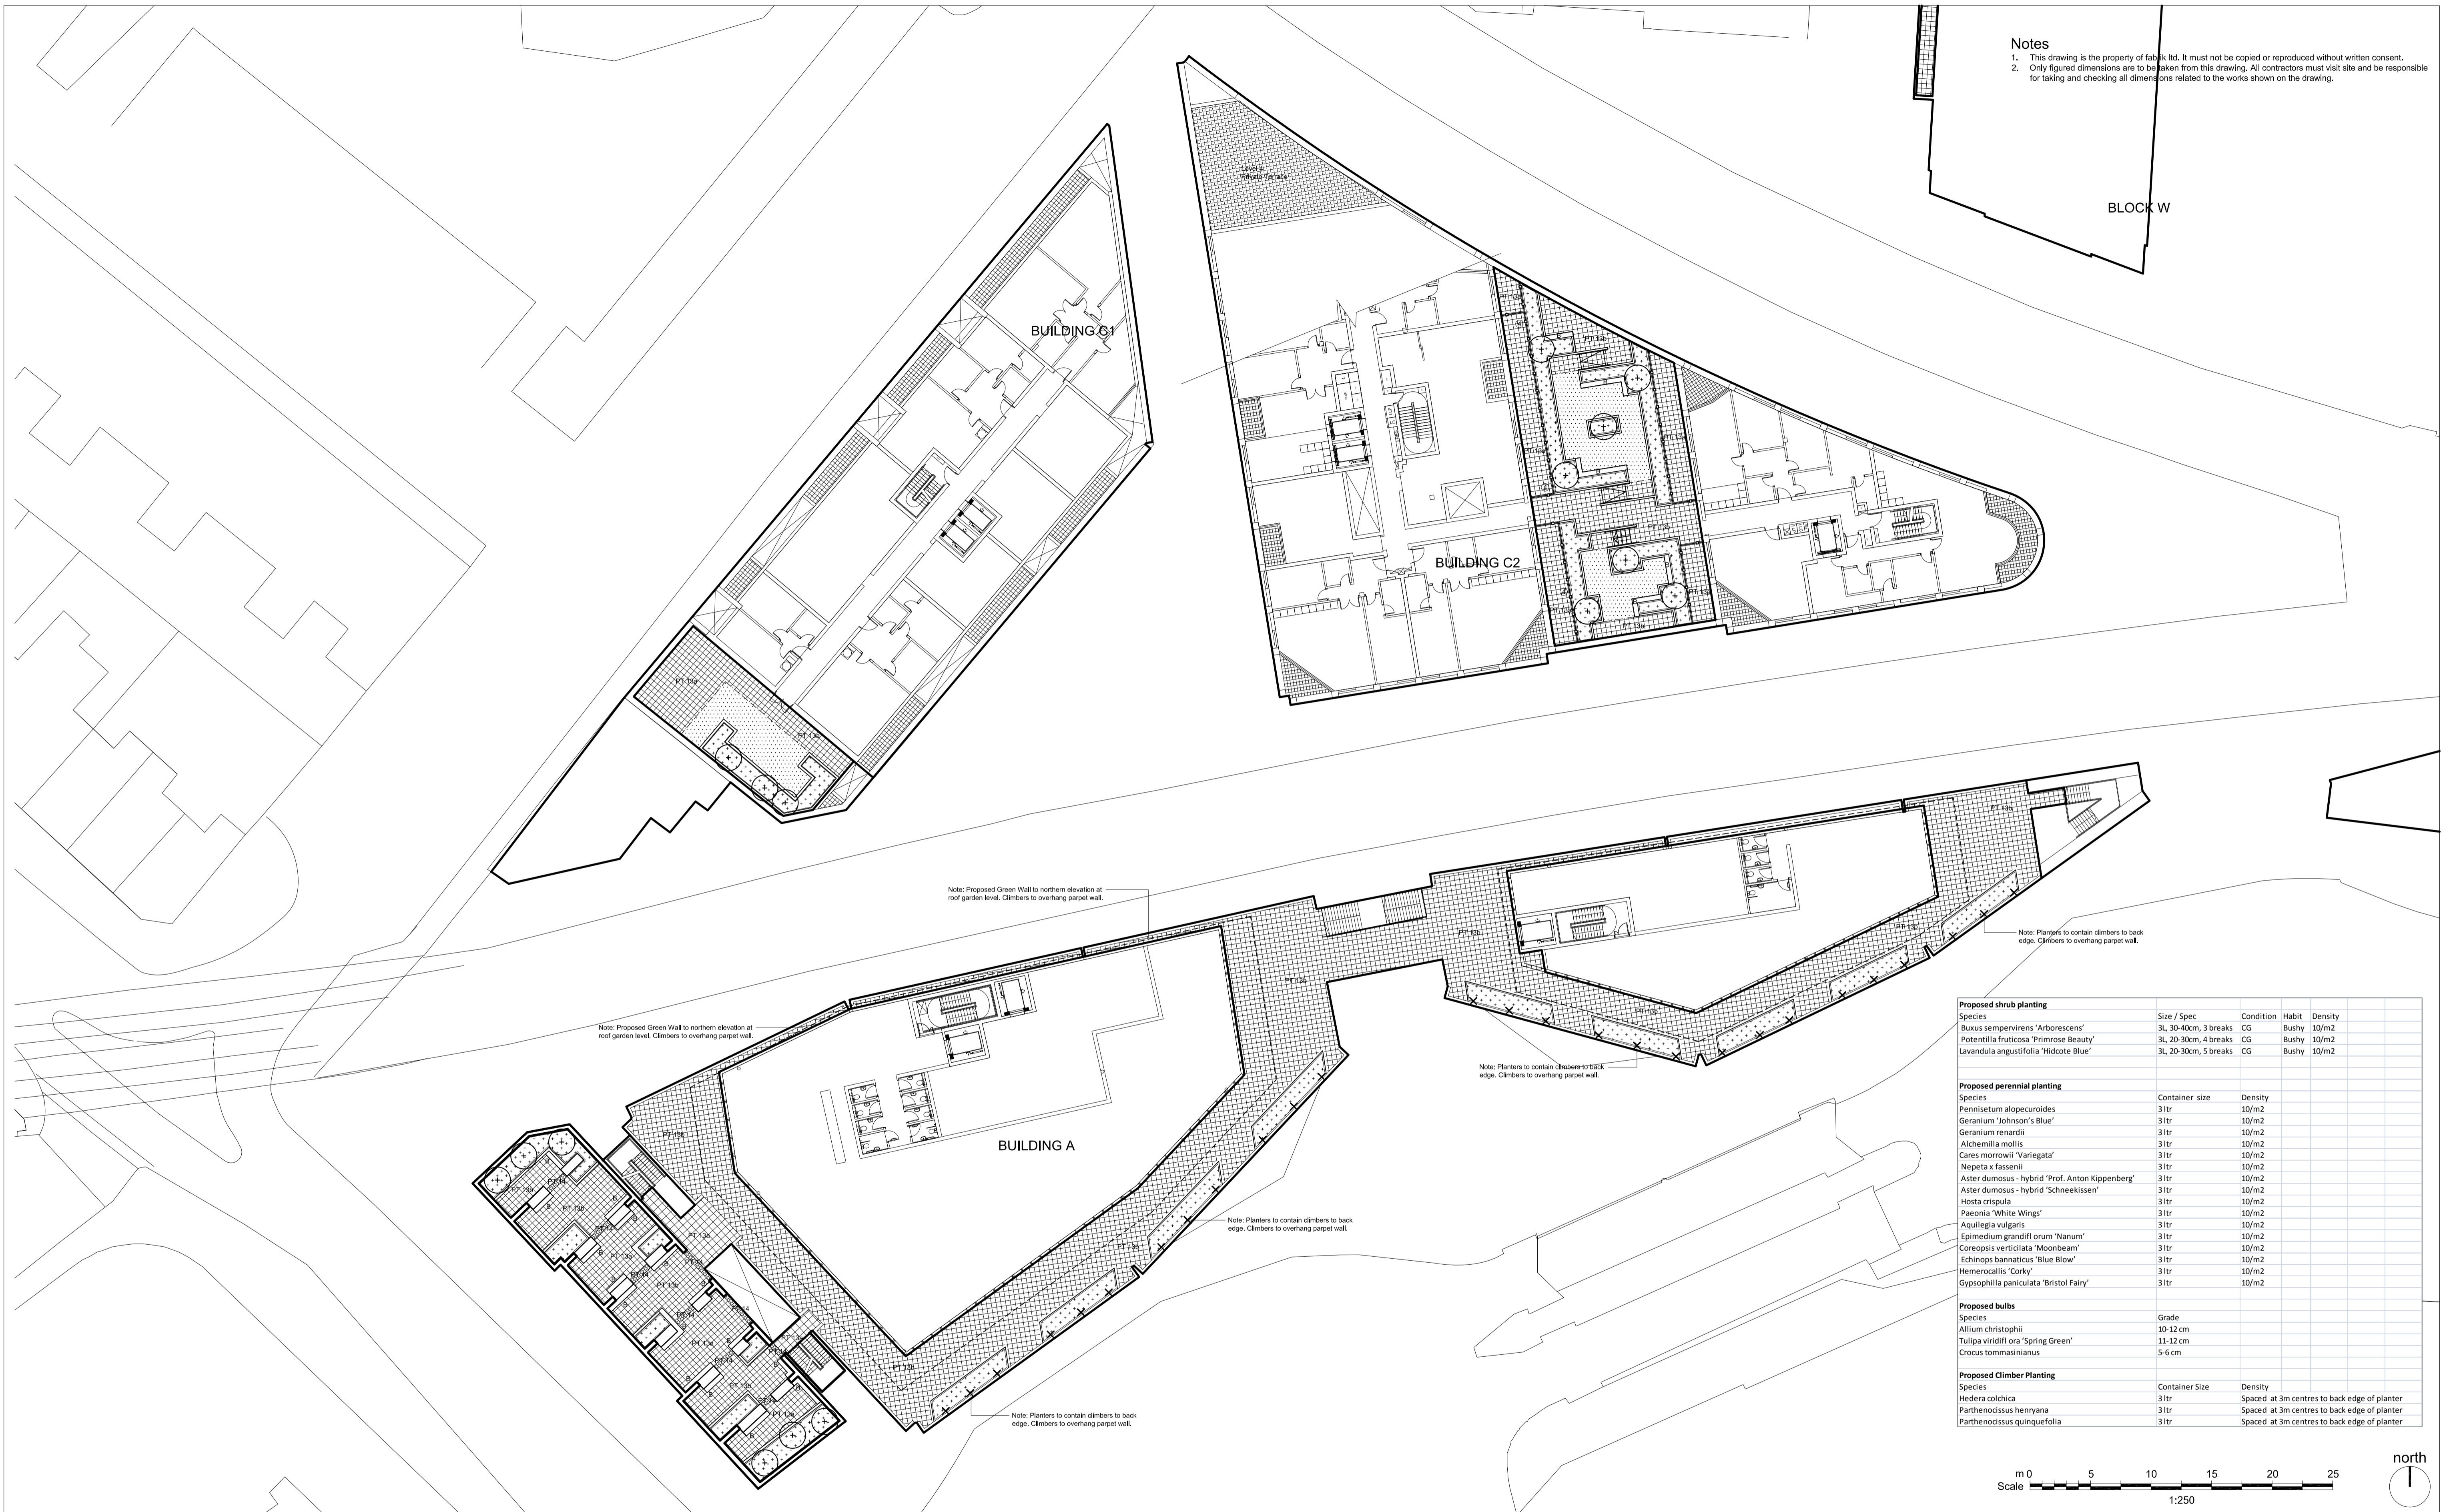

Proposed shrub planting				
Species	Size / Spec	Condition	Habit	Density
Buxus sempervirens 'Arborescens'	3L, 30-40cm, 3 breaks	CG	Bushy	10/m2
Potentilla fruticosa 'Primrose Beauty'	3L, 20-30cm, 4 breaks	CG	Bushy	10/m2
Lavandula angustifolia 'Hidcote Blue'	3L, 20-30cm, 5 breaks	CG	Bushy	10/m2
Proposed perennial planting				
Species	Container size	Density		
Pennisetum alopecuroides	3ltr	10/m2		
Geranium 'Johnson's Blue'	3ltr	10/m2		
Geranium renardii	3ltr	10/m2		
Alchemilla mollis	3ltr	10/m2		
Cares morrowii 'Variegata'	3ltr	10/m2		
Nepeta x fassenii	3ltr	10/m2		
Aster dumosus - hybrid 'Prof. Anton Kippenberg'	3ltr	10/m2		
Aster dumosus - hybrid 'Schneekissen'	3ltr	10/m2		
Hosta crispula	3ltr	10/m2		
Paeonia 'White Wings'	3ltr	10/m2		
Aquilegia vulgaris	3ltr	10/m2		
Epimedium grandiflorum 'Nanum'	3ltr	10/m2		
Coreopsis verticillata 'Moonbeam'	3ltr	10/m2		
Echinops barmaticus 'Blue Blow'	3ltr	10/m2		
Hemerocallis 'Corky'	3ltr	10/m2		
Gypsophilla paniculata 'Bristol Fairy'	3ltr	10/m2		
Proposed bulbs				
Species	Grade			
Allium christophii	10-12 cm			
Tulipa wildiflora 'Spring Green'	11-12 cm			
Crocus tommasinianus	5-6 cm			
Proposed Climber Planting				
Species	Container Size	Density		
Hedera colchica	3ltr	Spaced at 3m centres to back edge of planter		
Parthenocissus henryana	3ltr	Spaced at 3m centres to back edge of planter		
Parthenocissus quinquefolia	3ltr	Spaced at 3m centres to back edge of planter		

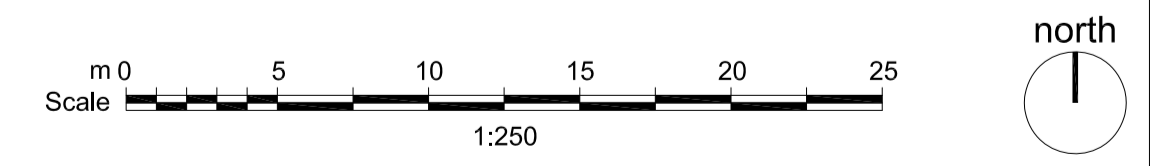

**fabrik**  
 First Floor  
 4-8 Emerson Street  
 London  
 SE1 9DU  
 T: 0207 620 1453  
 F: 0207 261 9126  
 E: london@fabrikuk.com  
 W: www.fabrikuk.com

Legend	
	Paving Type 13a Concrete Slab Paving Colour - Buff Size - 450 x 450 mm
	Paving Type 13b Concrete Slab Paving Colour - French Grey Size - 450 x 450 mm
	Paving Type 14 Concrete Slab Paving Colour - Dark Grey Size - 400 x 400 mm
	Boundary Type 4 Fencing to private gardens
	Raised Planter 450 mm high
	Bench
	Pin Kerb Edging
	Proposed Tree
	Proposed Climber Planting
	Proposed Mixed Herbaceous and Low Shrub Planting
	Proposed Lawn

**Revisions**

No.	Date	Reason
B.	22.12.11	Private terrace to block C2 shown.
A.	16.12.11	Amended to reflect revised architect's layout.

**External References:**

- J:\Job Files\1807 Camden Market and Torbay Street, Camden\London\Drawings\Architect\Facv2\_11-04-18\_make woobius\_design.fseez\Woobius - 110420 - 0180 Camden - 110418 Design Freeze - 08a2\Copy of PA-3004.dwg
- J:\Job Files\1807 Camden Market and Torbay Street, Camden\London\Drawings\Architect\Facv2\_11-04-18\_make woobius\_design.fseez\Woobius - 110420 - 0180 Camden - 110418 Design Freeze - 08a2\Copy of PA-4004.dwg
- J:\Job Files\1807 Camden Market and Torbay Street, Camden\London\Drawings\Architect\Facv2\_11-04-18\_make woobius\_design.fseez\Woobius - 110420 - 0180 Camden - 110418 Design Freeze - 08a2\Copy of PA-5005.dwg

Project  
**Camden Lock Village, Camden**

mf  
mf  
Name

Drawing  
**Roof Gardens  
 General Arrangement**

Scale  
**1:250 @ A1**

Date  
**August '11**

Drawn  
**YT**

Drawing No.  
**D1807 L.201**

Revision  
**B**

<input type="checkbox"/> Preliminary	<input checked="" type="checkbox"/> Issued for Design/Information
<input type="checkbox"/> Issued for Planning Approval	<input type="checkbox"/> Issued for Tender
<input type="checkbox"/> Issued for Construction	<input type="checkbox"/> As Built

Drawing sheet size - A1  
 Copyright Reserved ©