

Proposed Species for Landscape Roof

Wildflower list for main substrate

The main substrate will be planted with certified seed mix, hydro-seeded at a rate of 2g/m². Grasses added at 2-5%.

Scientific name	Common name
<i>Agrimonia eupatoria</i>	Agrimony
<i>Anthyllis vulneraria</i>	Kidney Vetch
<i>Centaurea nigra</i>	Common Knapweed
<i>Clinopodium vulgare</i>	Wild basil
<i>Echium vulgare</i>	Viper's-bugloss
<i>Galium verum</i>	Lady's Bedstraw
<i>Hypericum perforatum</i>	Perforate St John's-wort
<i>Knautia arvensis</i>	Field Scabious
<i>Leontodon autumnalis</i>	Autumn Hawkbit
<i>Leontodon hispidus</i>	Rough Hawkbit
<i>Leucanthemum vulgare</i>	Oxeye Daisy
<i>Linaria vulgaris</i>	Common Toadflax
<i>Lotus corniculatus</i>	Bird's-foot-trefoil
<i>Malva moschata</i>	Musk-mallow
<i>Origanum vulgare</i>	Wild Marjoram
<i>Plantago media</i>	Hoary Plantain
<i>Primula veris</i>	Cowslip
<i>Prunella vulgaris</i>	Selfheal
<i>Ranunculus acris</i>	Meadow Buttercup
<i>Ranunculus bulbosus</i>	Bulbous Buttercup
<i>Reseda lutea</i>	Wild Mignonette
<i>Poterium sanguisorba</i>	Salad Burnet
<i>Silene vulgaris</i>	Bladder Campion
Grasses	
<i>Briza media</i>	Quaking-grass
<i>Festuca ovina</i>	Sheep's Fescue
<i>Koeleria macrantha</i>	Crested Hair-grass

Plug-planted sedums to main substrate


The main substrate will be plug-planted with at least 10 sedum species (including at least three native species).

Scientific name	Common name
<i>Sedum album</i>	White stonecrop
<i>Sedum kamtschaticum</i>	Kamchatka stonecrop
<i>Sedum montanum</i>	Stonecrop
<i>Sedum rupestre</i>	Reflexed stonecrop
<i>Sedum acre</i>	Biting stonecrop
<i>Sedum pulchellum</i>	stonecrop
<i>Sedum sexangulare</i>	Tasteless stonecrop
<i>Sedum ewersii</i>	Stonecrop
<i>Sedum verticillatum</i>	Stonecrop
<i>Sedum spurium</i>	Caucasian stonecrop
<i>Sedum anglicum</i>	White stonecrop
<i>Sedum spathulifolium</i>	Colorado stonecrop
<i>Sedum lydium</i>	Least stonecrop
<i>Sedum hybridum</i>	Hybrid stonecrop
<i>Sedum ellacombianum</i>	Stonecrop
<i>Sedum hispanicum</i>	Spanish stonecrop
<i>Sedum oregonum</i>	Oregon stonecrop
<i>Sedum reflexum</i>	Reflexed stonecrop
<i>Sedum forsterianum</i>	Rock stonecrop

Plug-planted wildflower list for main substrate

The main substrate will be planted with a range of wildflowers plugs at a rate of 8 plugs/m². The substrate should include the species below. These will be sourced from certified native wildflower stock.

Scientific name	Common name
<i>Anthyllis vulneraria</i>	Kidney Vetch
<i>Leucanthemum vulgare</i>	Oxeye Daisy
<i>Lotus corniculatus</i>	Bird's-foot-trefoil
<i>Ranunculus bulbosus</i>	Bulbous Buttercup
<i>Sanguisorba minor</i>	Salad Burnet
<i>Leontodon autumnalis</i>	Autumn Hawkbit
<i>Echium vulgare</i>	Viper's-bugloss
<i>Leontodon hispidus</i>	Rough Hawkbit
<i>Linaria vulgaris</i>	Common Toadflax
<i>Malva moschata</i>	Musk-mallow
<i>Plantago media</i>	Hoary Plantain
<i>Prunella vulgaris</i>	Selfheal
<i>Ranunculus acris</i>	Meadow Buttercup
<i>Reseda lutea</i>	Wild Mignonette
<i>Silene vulgaris</i>	Bladder Campion
<i>Trifolium arvense</i>	Hare's Foot Clover

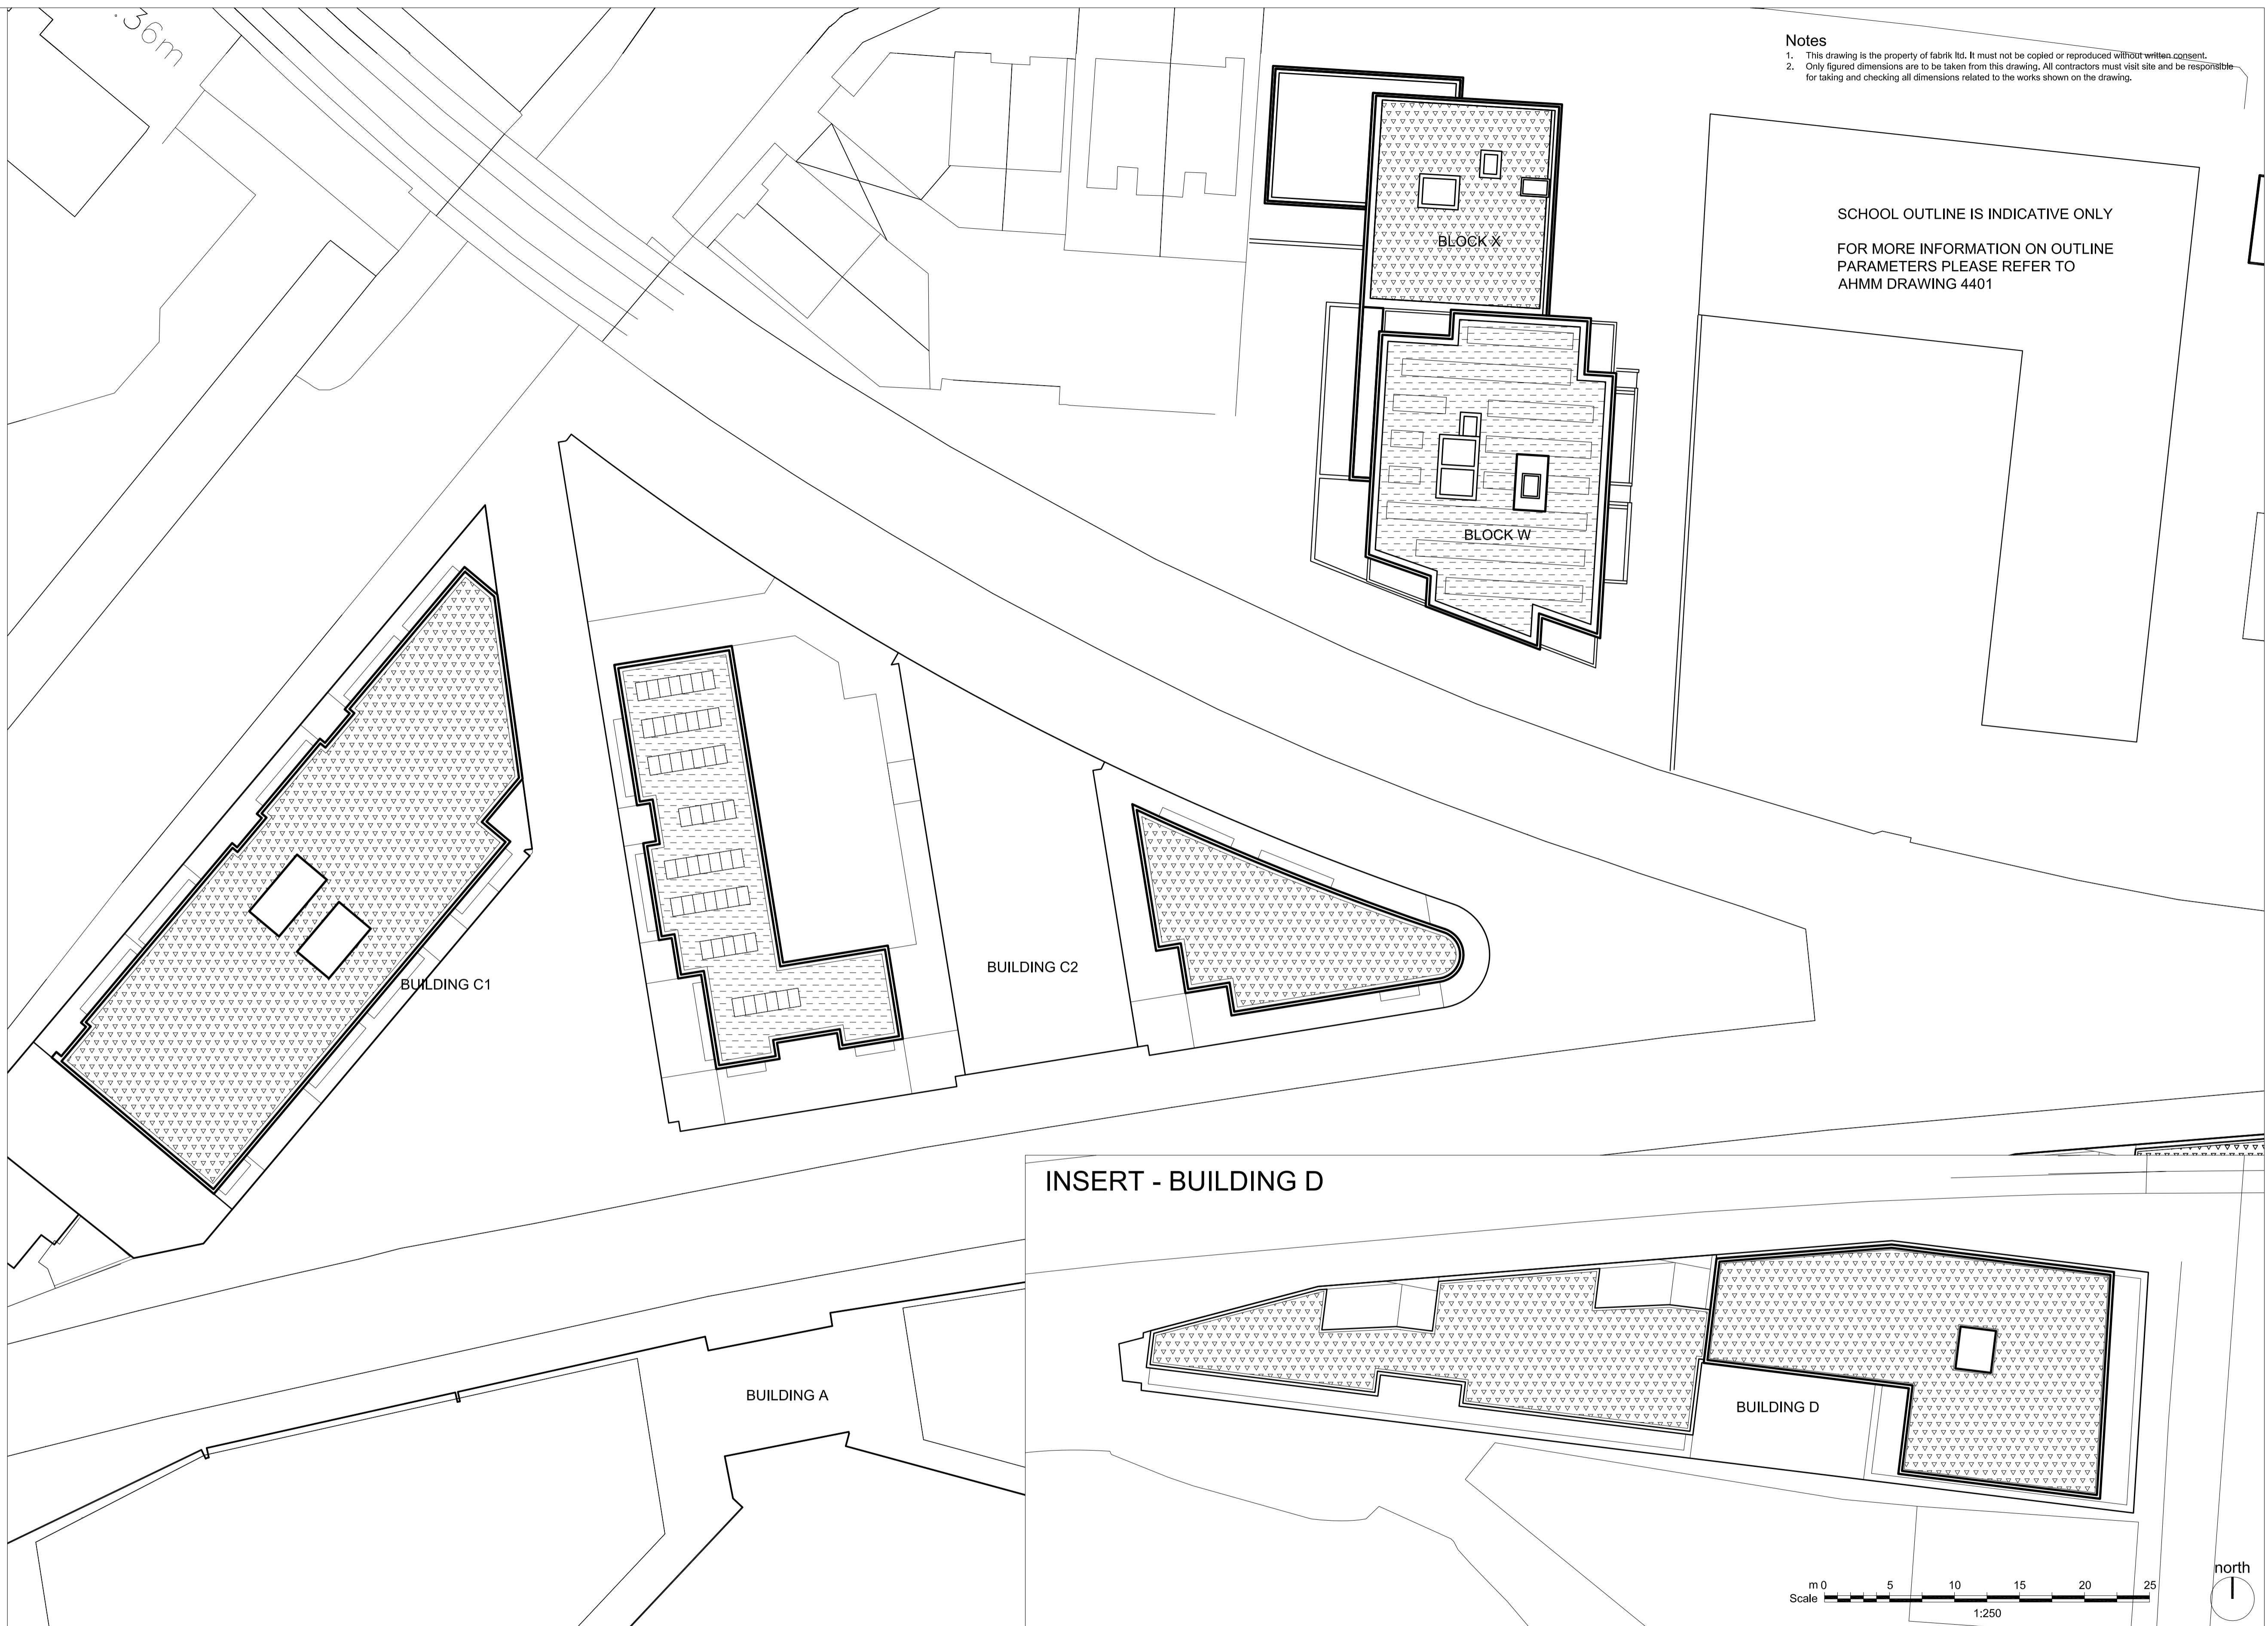

- Notes**
- This drawing is the property of fabrik ltd. It must not be copied or reproduced without written consent.
 - Only figured dimensions are to be taken from this drawing. All contractors must visit site and be responsible for taking and checking all dimensions related to the works shown on the drawing.

fabrik

First Floor
4-8 Emerson Street
London
SE1 9DU

T: 0207 620 1453
F: 0207 261 9126
E: london@fabrikuk.com
W: www.fabrikuk.com

Legend

- Green Roof
Wildflower Sedum Roof
Substrate Depth 150 mm
- Brown Roof with PV panels
Substrate Depth 100 mm

No.	Date	Reason	mf
A.	16.12.11	Minor amendments to suit architects base.	mf

External References:

- J:\Job Files\D1807 Camden Market and Torbay Street, Camden\London\Drawings\Architect\Rev05_11-04-14_ahmm workbook_design\InsectWood.xls - 110414-0181 Camden - CVI - file B - 110183 - 11090 Copy of 09175_P_02 Roof.dwg
- J:\Job Files\D1807 Camden Market and Torbay Street, Camden\London\Drawings\Architect\Rev05_11-04-28_make\Copy of 180A-B-RF.dwg
- J:\Job Files\D1807 Camden Market and Torbay Street, Camden\London\Drawings\Architect\Rev05_11-04-28_make\Copy of 180A-C-RF.dwg
- J:\Job Files\D1807 Camden Market and Torbay Street, Camden\London\Drawings\Architect\Rev05_11-04-28_make\Copy of 180A-C-RF.dwg

Project
Camden Lock Village, Camden

Drawing
Green and Brown Roof General Arrangement

Scale
1:250 @ A1

Date
MAY '11

Drawn
YT

Drawing No.
D1807 L.202

Revision
A

- Preliminary
- Issued for Planning Approval
- Issued for Construction
- Issued for Design/Information
- Issued for Tender
- As Built

Drawing sheet size - A1

Copyright Reserved ©