



NOTES:
 DRAWING TO
 SCALE 1:40 @ A3
 DRAWING IS AS EXISTING
 UNLESS NOTED OTHERWISE

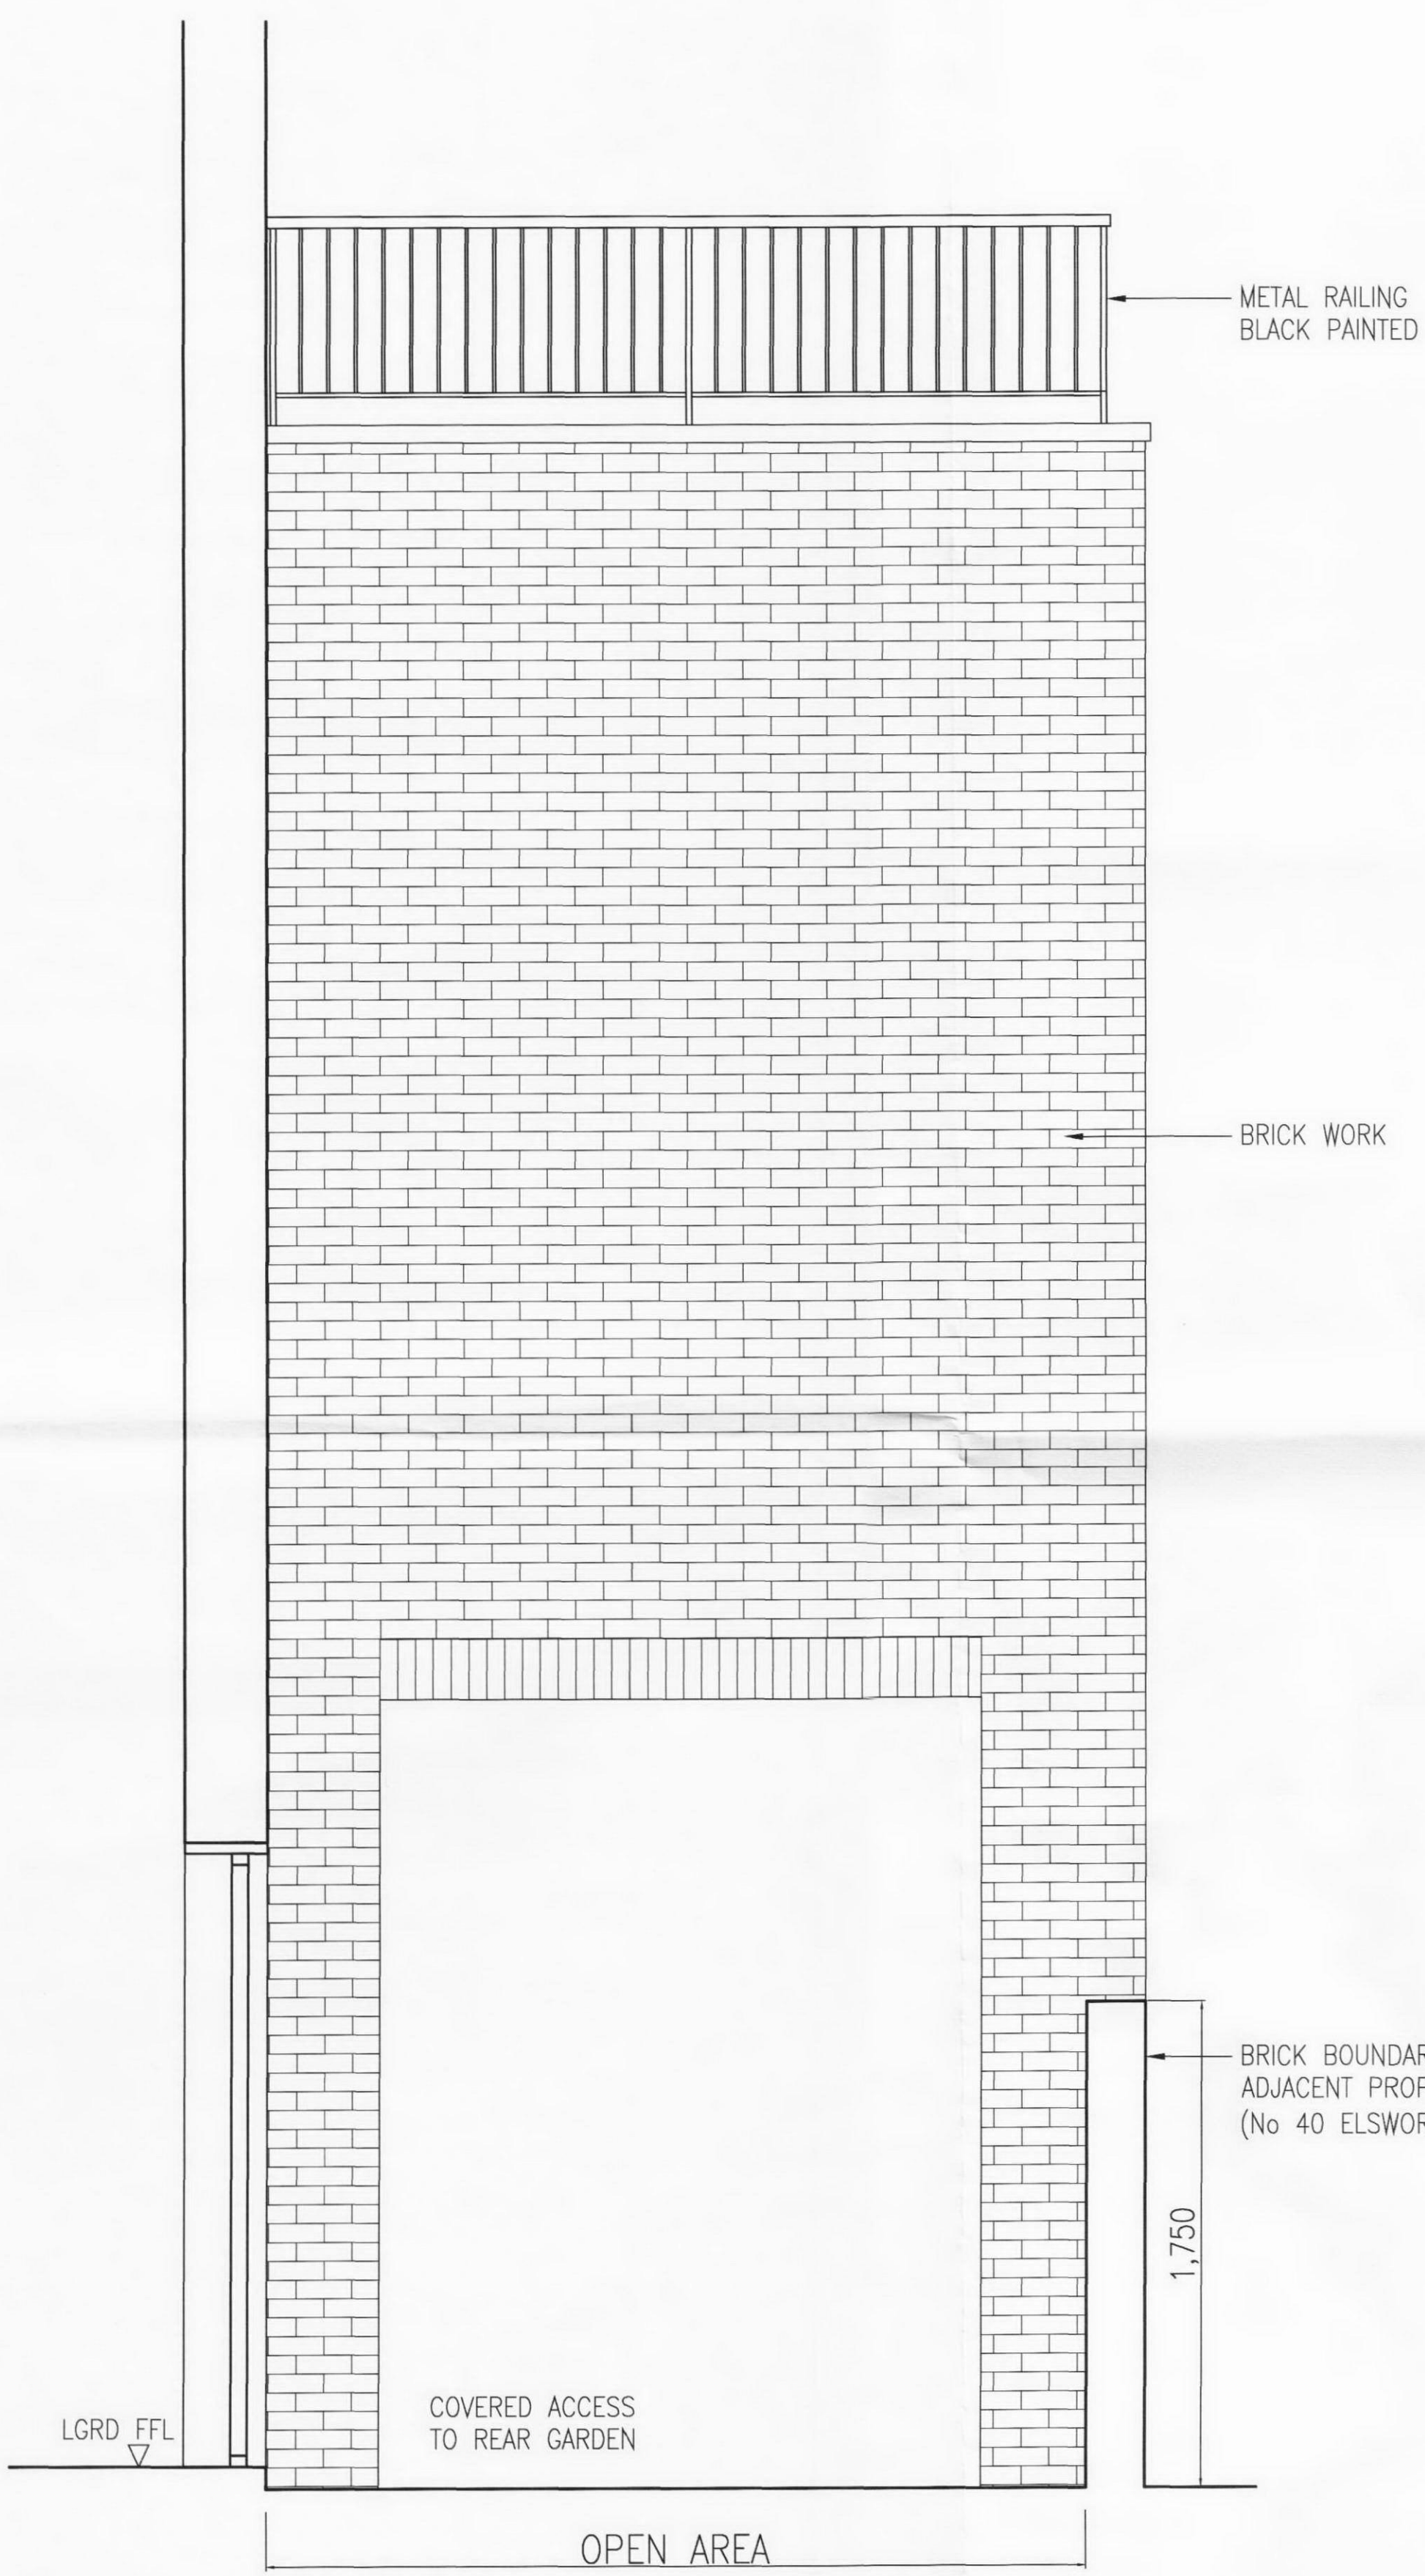

SECTION AA

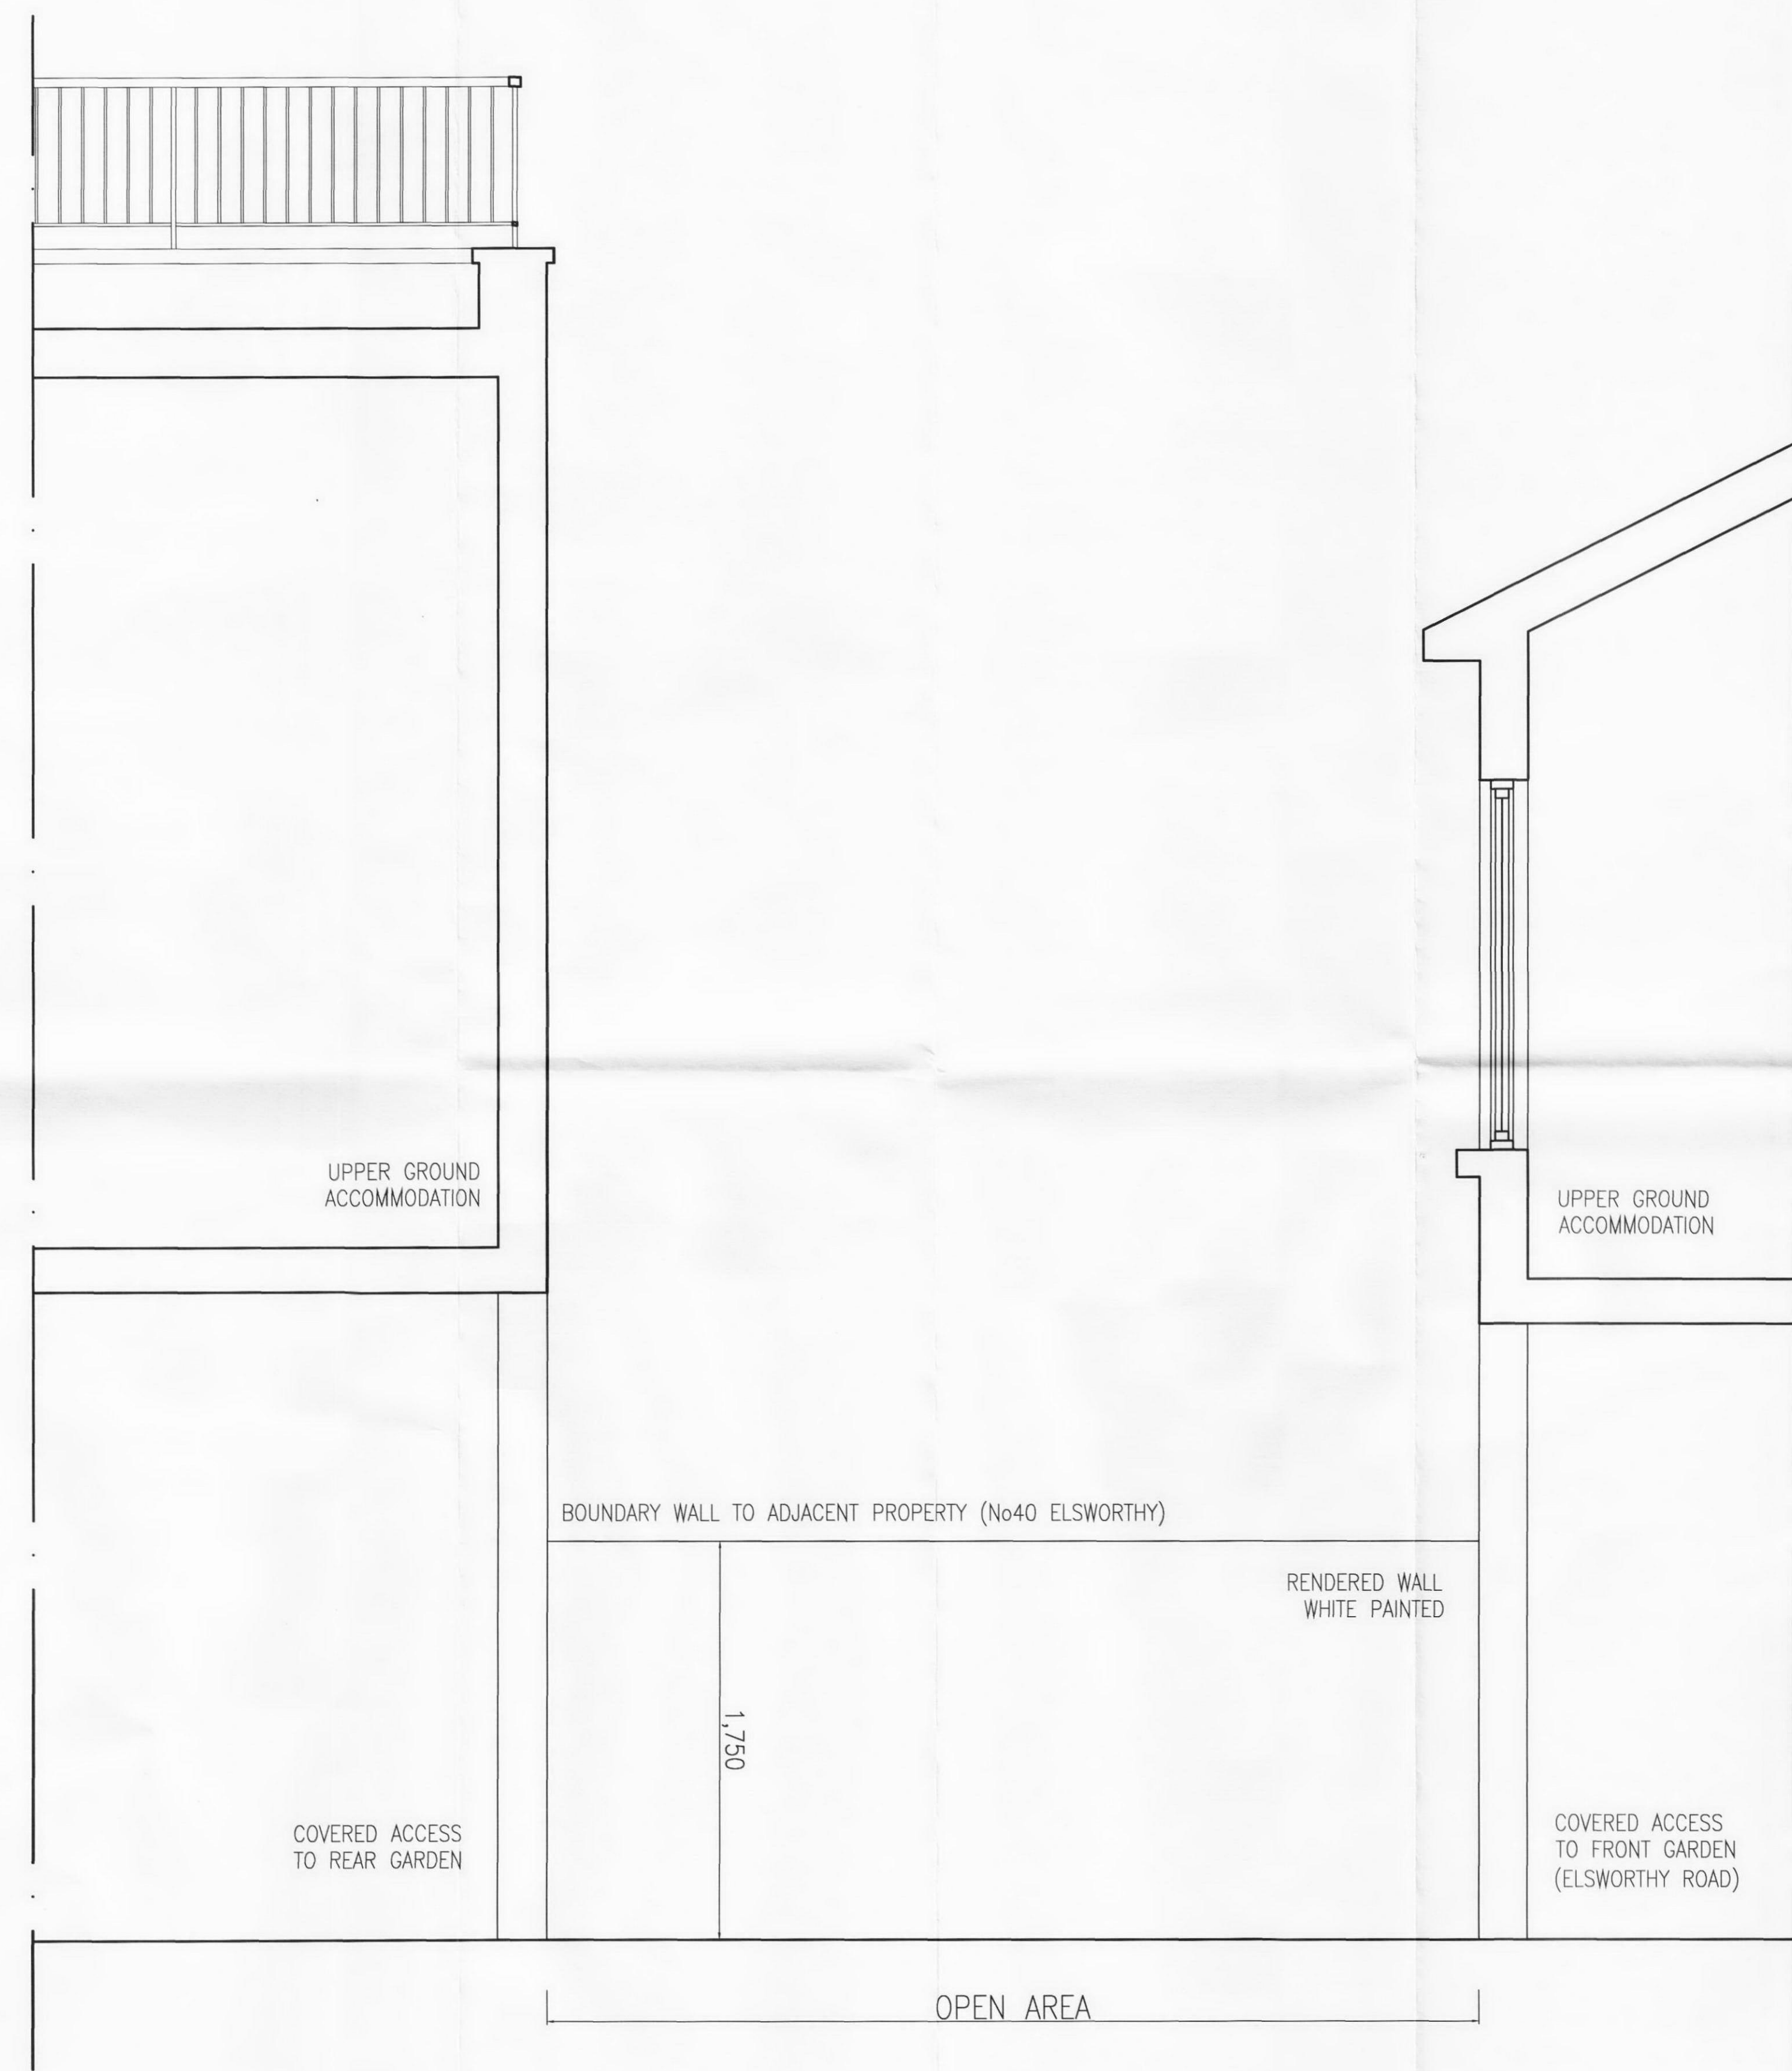

SECTION BB

DATE	REVISIONS	REV

THIS DRAWING IS THE COPYRIGHT OF THE ARCHITECT AND SHOULD NOT BE REPRODUCED WITHOUT WRITTEN CONSENT. DO NOT SCALE FROM THIS DRAWING. ONLY FIGURED DIMENSIONS SHOULD BE REFERRED TO. ANY DISCREPANCIES SHOULD BE REPORTED TO THE ARCHITECT IMMEDIATELY.

PROJECT
**42 ELSWORTHY RD
 LONDON
 NW3 3DL**

DRAWING
**EXISTING OPEN AREA
 SECTION AA & BB**

DATE MAR'11	transformation ARCHITECTS
DELTA	
COMPUTER 1746-001	17 BONNY STREET LONDON NW1 9PE TEL: 020 7424 0122 FAX: 020 7424 0133 e-mail: info@transformation-architects.co.uk
SCALE 1:20	DWG. No. 1785-071 REV. No. 1