


THIS DRAWING REMAINS THE COPYRIGHT OF **BURRELL  
FOLEY FISCHER LLP**

**NOTE:** ALL OLD SERVICES TO BE SAFELY REMOVED

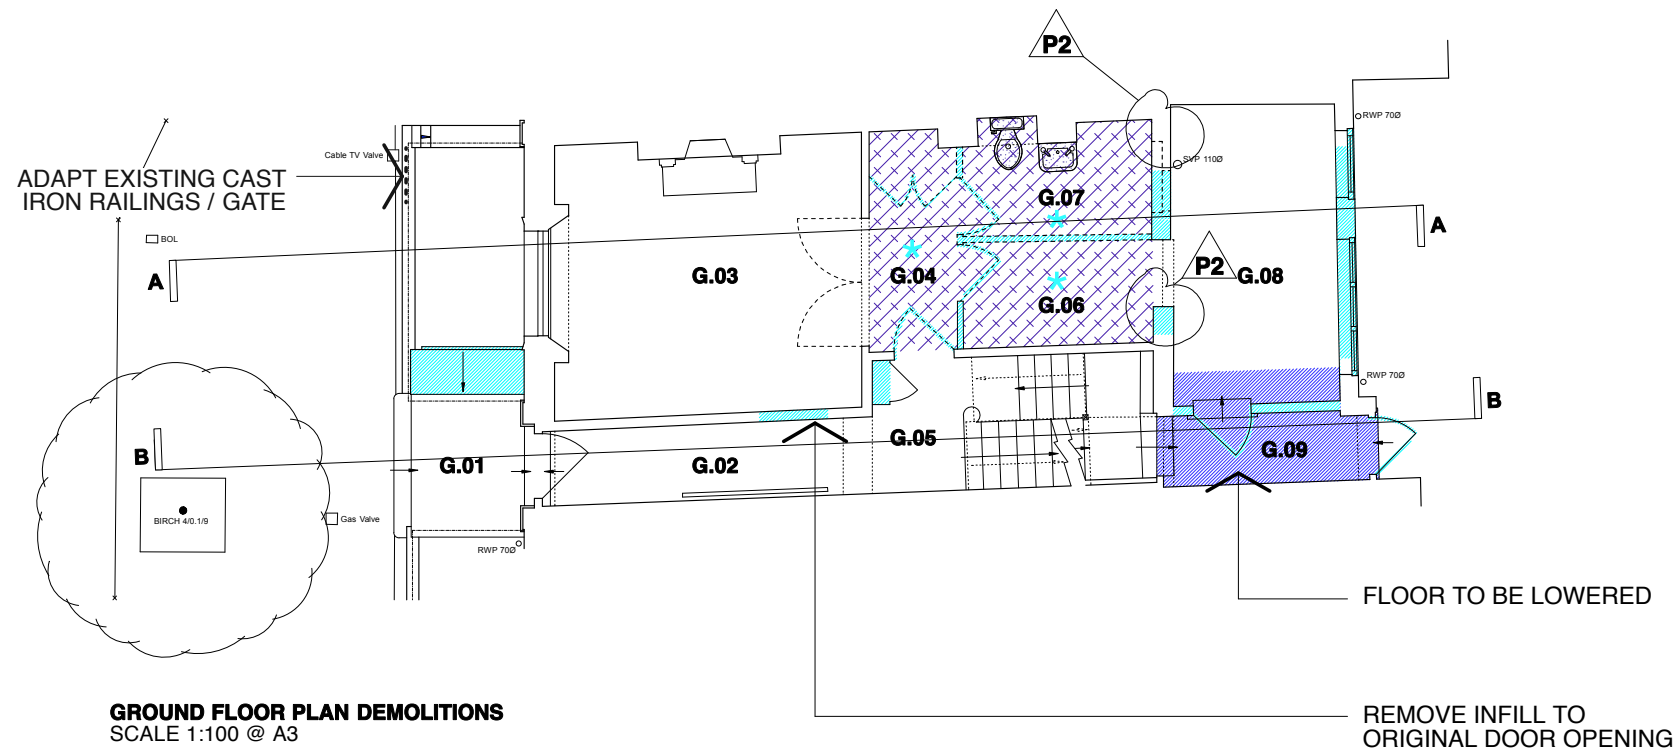

DATE:	19.09.11	SCALE:	1:100@A3 1:50@A1
DRAWN BY:	FWD	CHECKED BY:	SF
JOB NO.	BFF/1088	DWG NO.	AL(0)102.P2

