

© COPYRIGHT

Approximately
350mm c/c

key to symbols.

- A Ceiling joist
- B Timber lath.
- C Plaster ceiling
- D Plasterboard
- E Extruded metal "Top-Hat"
- F Screws
- G VOID

Existing


"TOP HAT" PERPENDICULAR TO CEILING JOISTS

EXISTING
NEW

↑
↓

EXISTING
NEW

"TOP HAT" PERPENDICULAR TO CEILING JOISTS

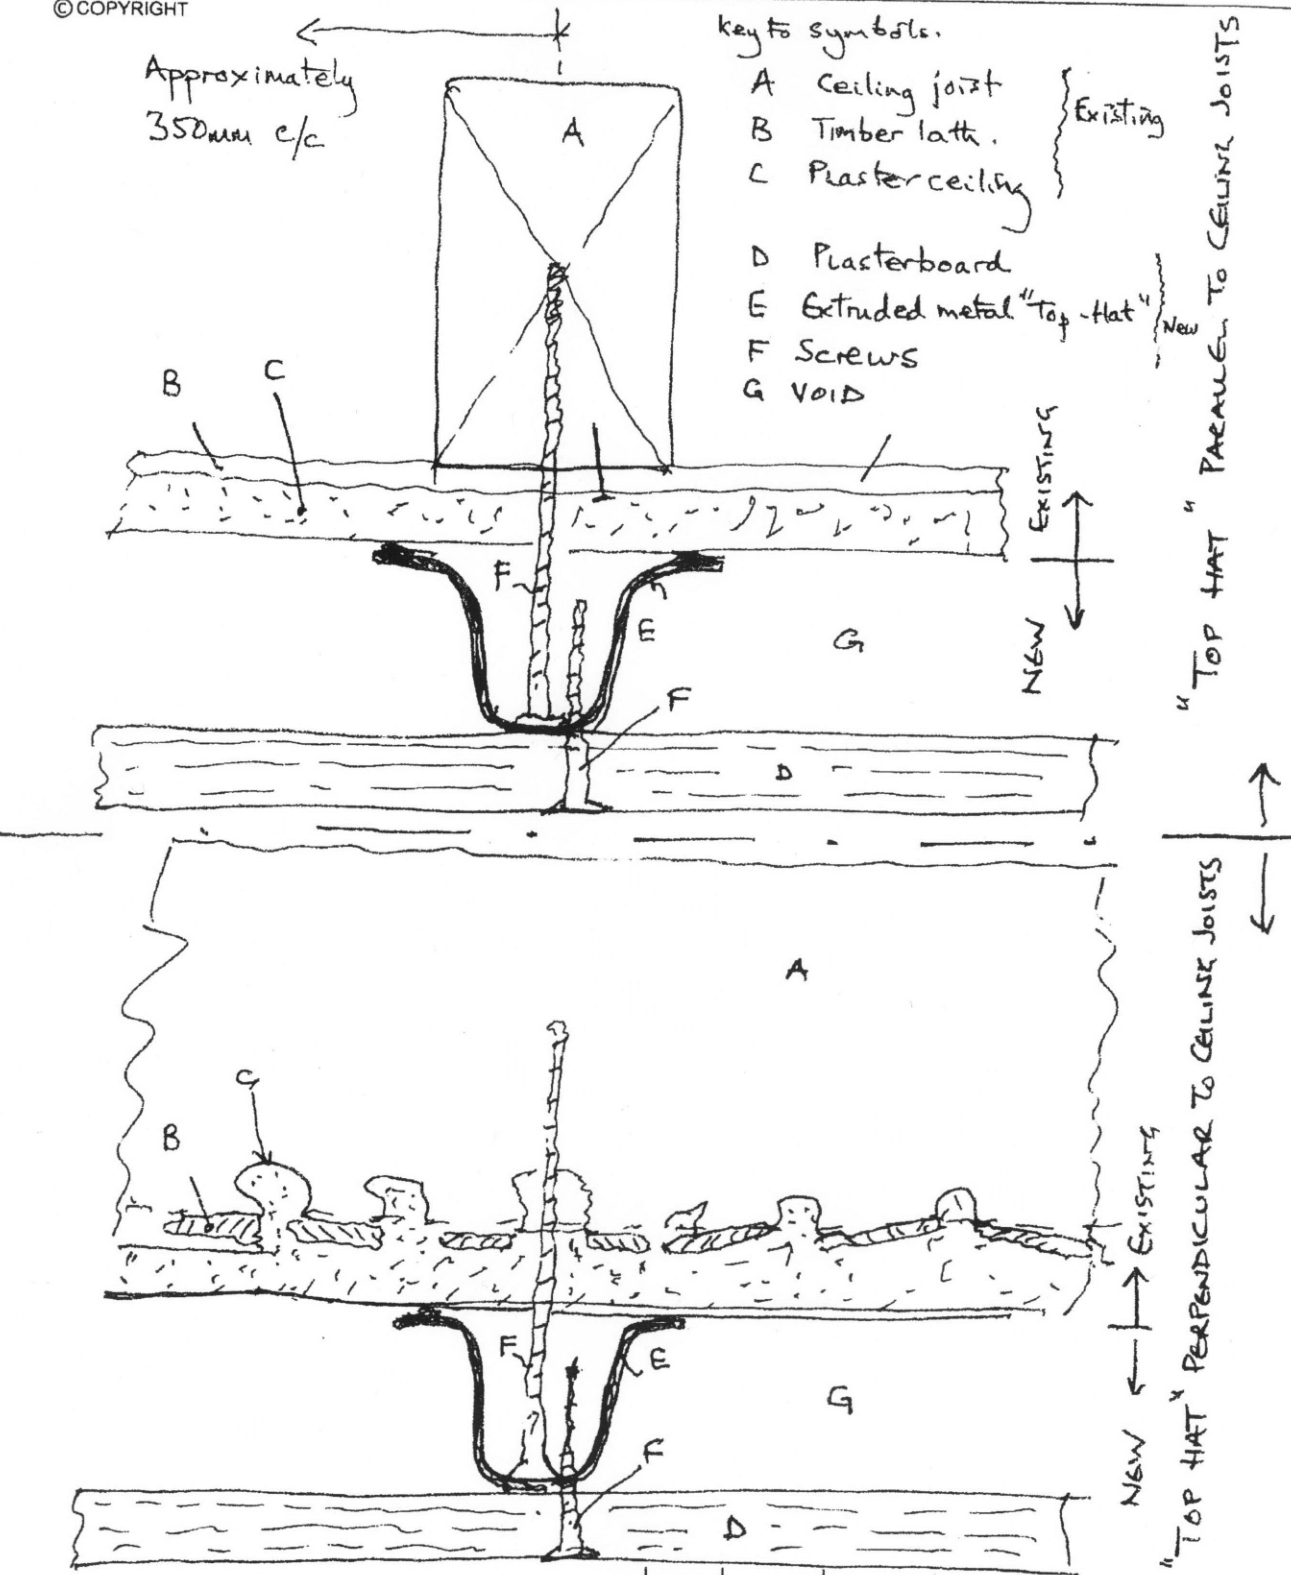

date Nov. 2011	drawn RB	checked	23.11.11	Issued for L.Bldg Consent.	RB
scale (original - A4) NTS		Alan Baxter			
job GREAT NORTHERN HOTEL	dwg. SECONDARY CEILING FIXINGS (PROPOSED)	drg. no. 840/500/SK02	rev		
75 Cowcross Street London EC1M 6EL tel 020 7250 1555 email abax@alanbaxter.co.uk www.alanbaxter.co.uk					