



Section A

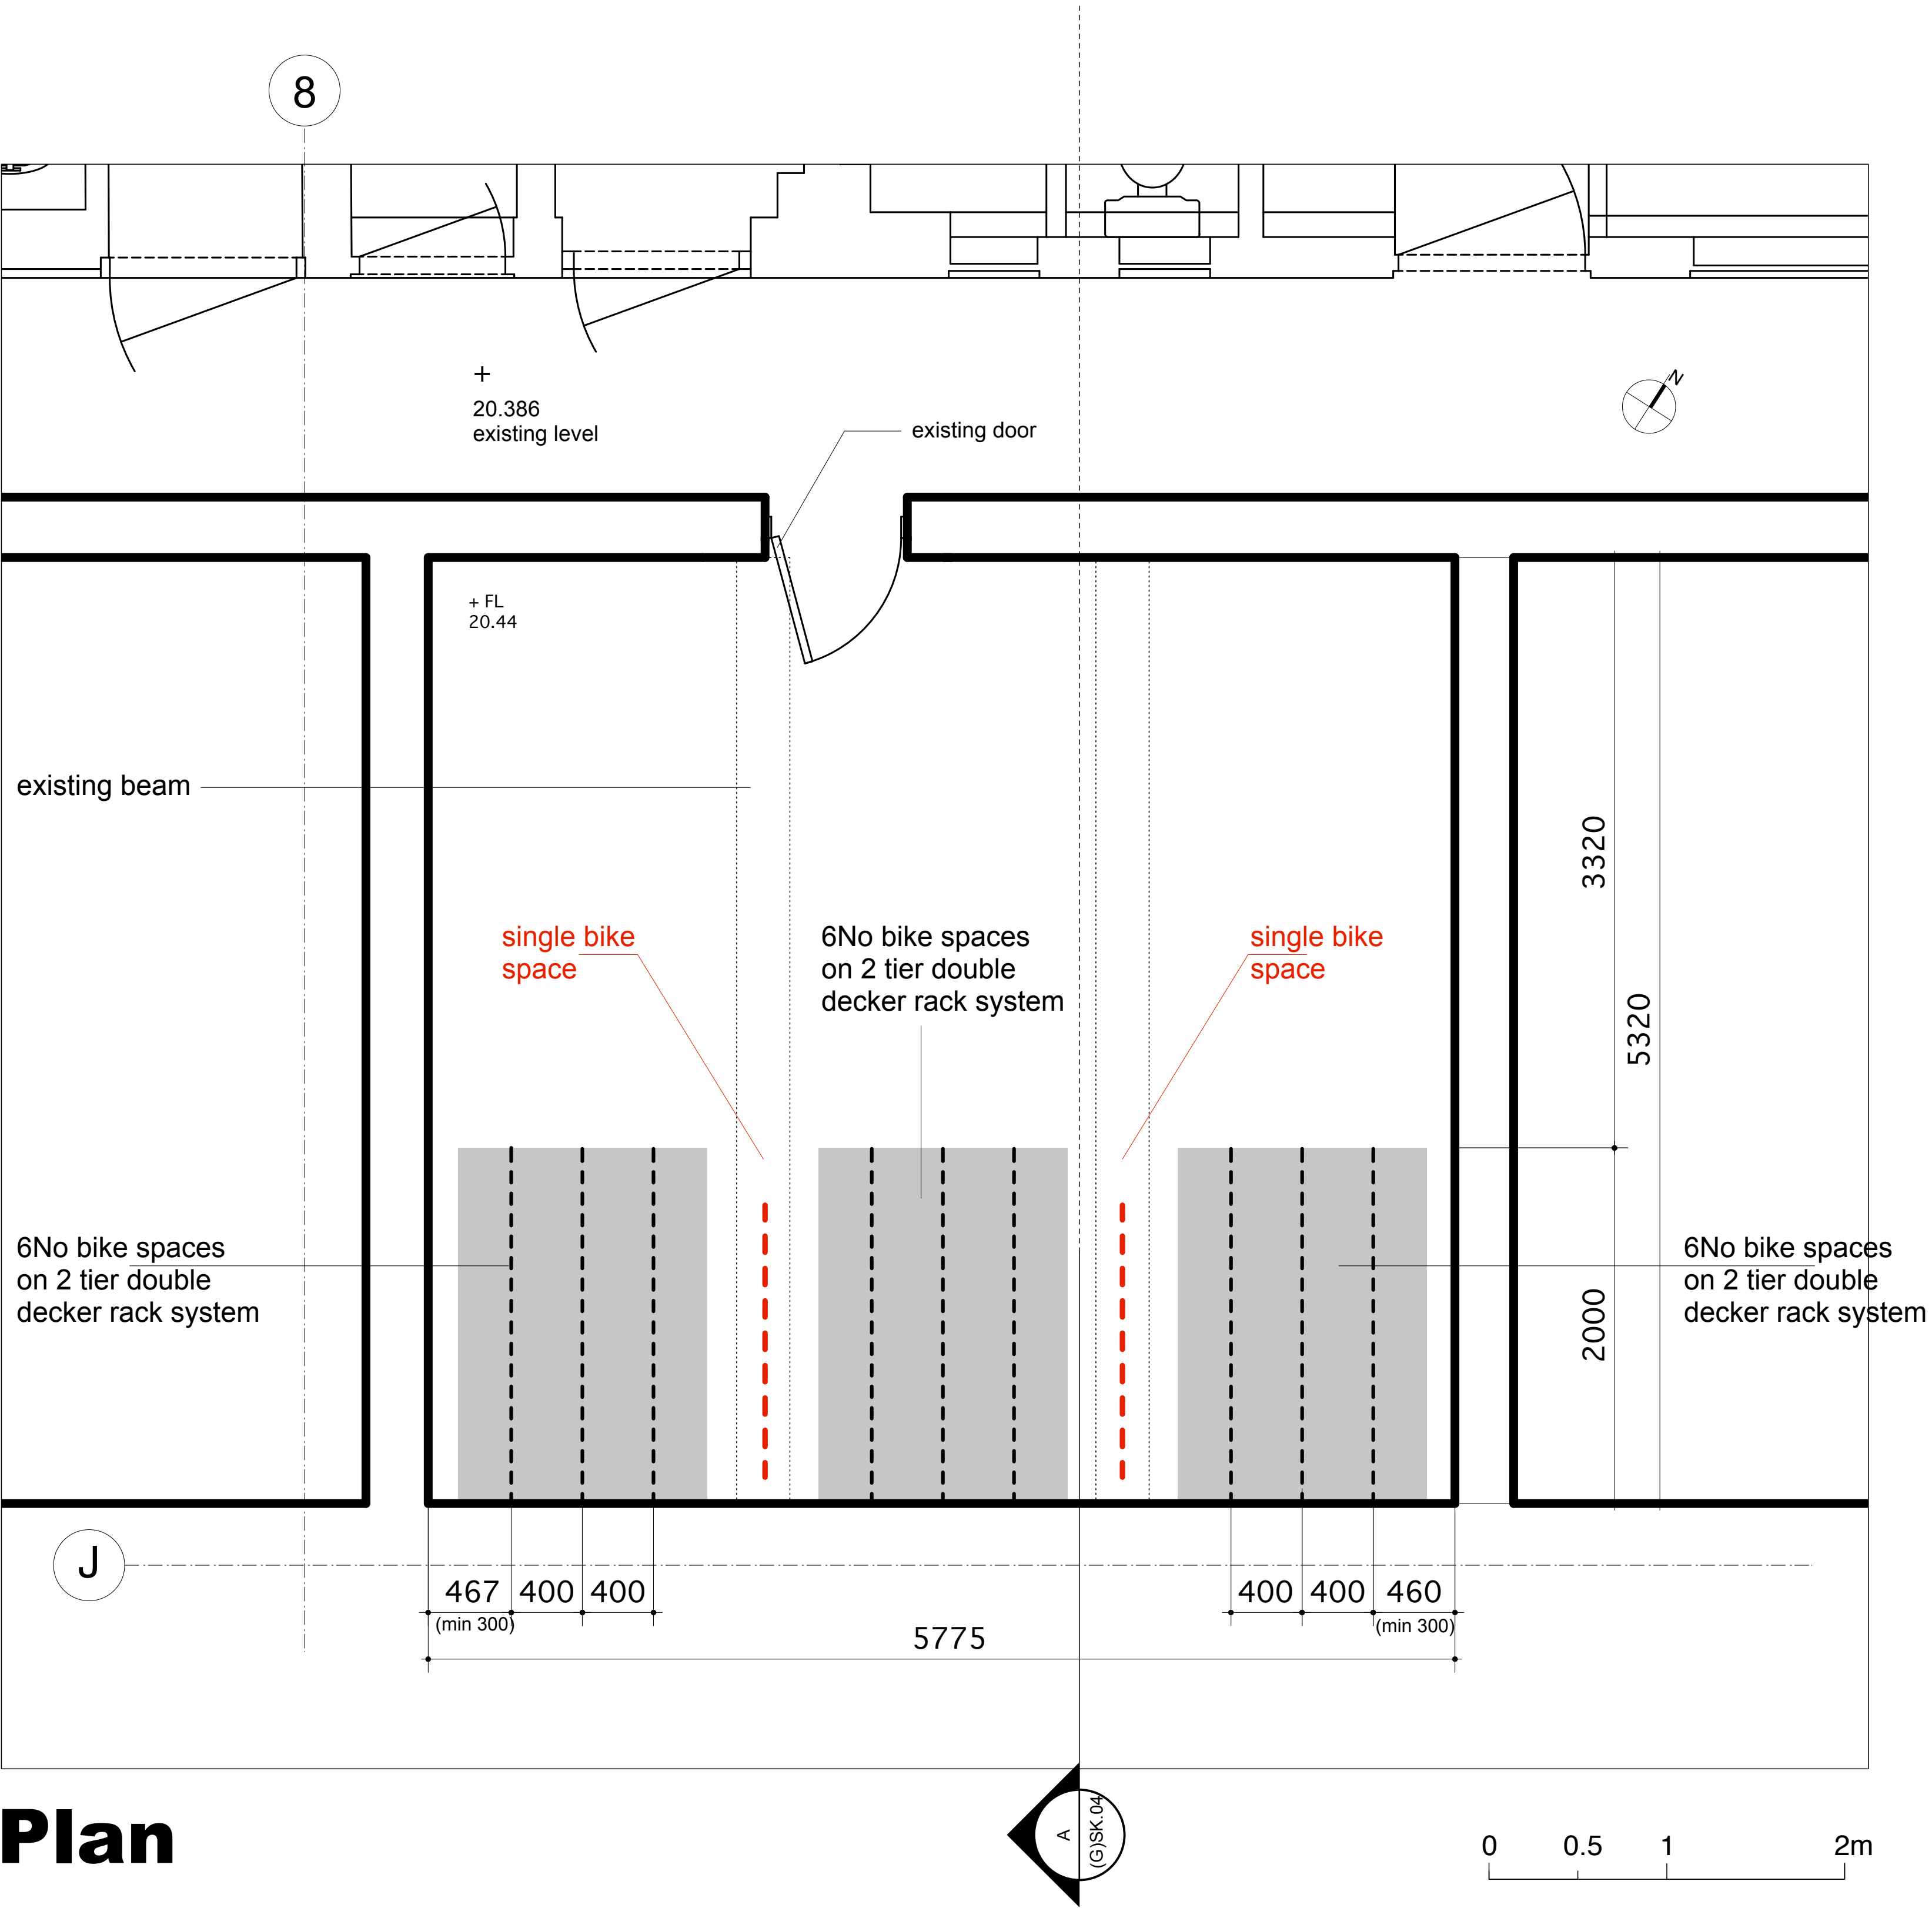

Plan

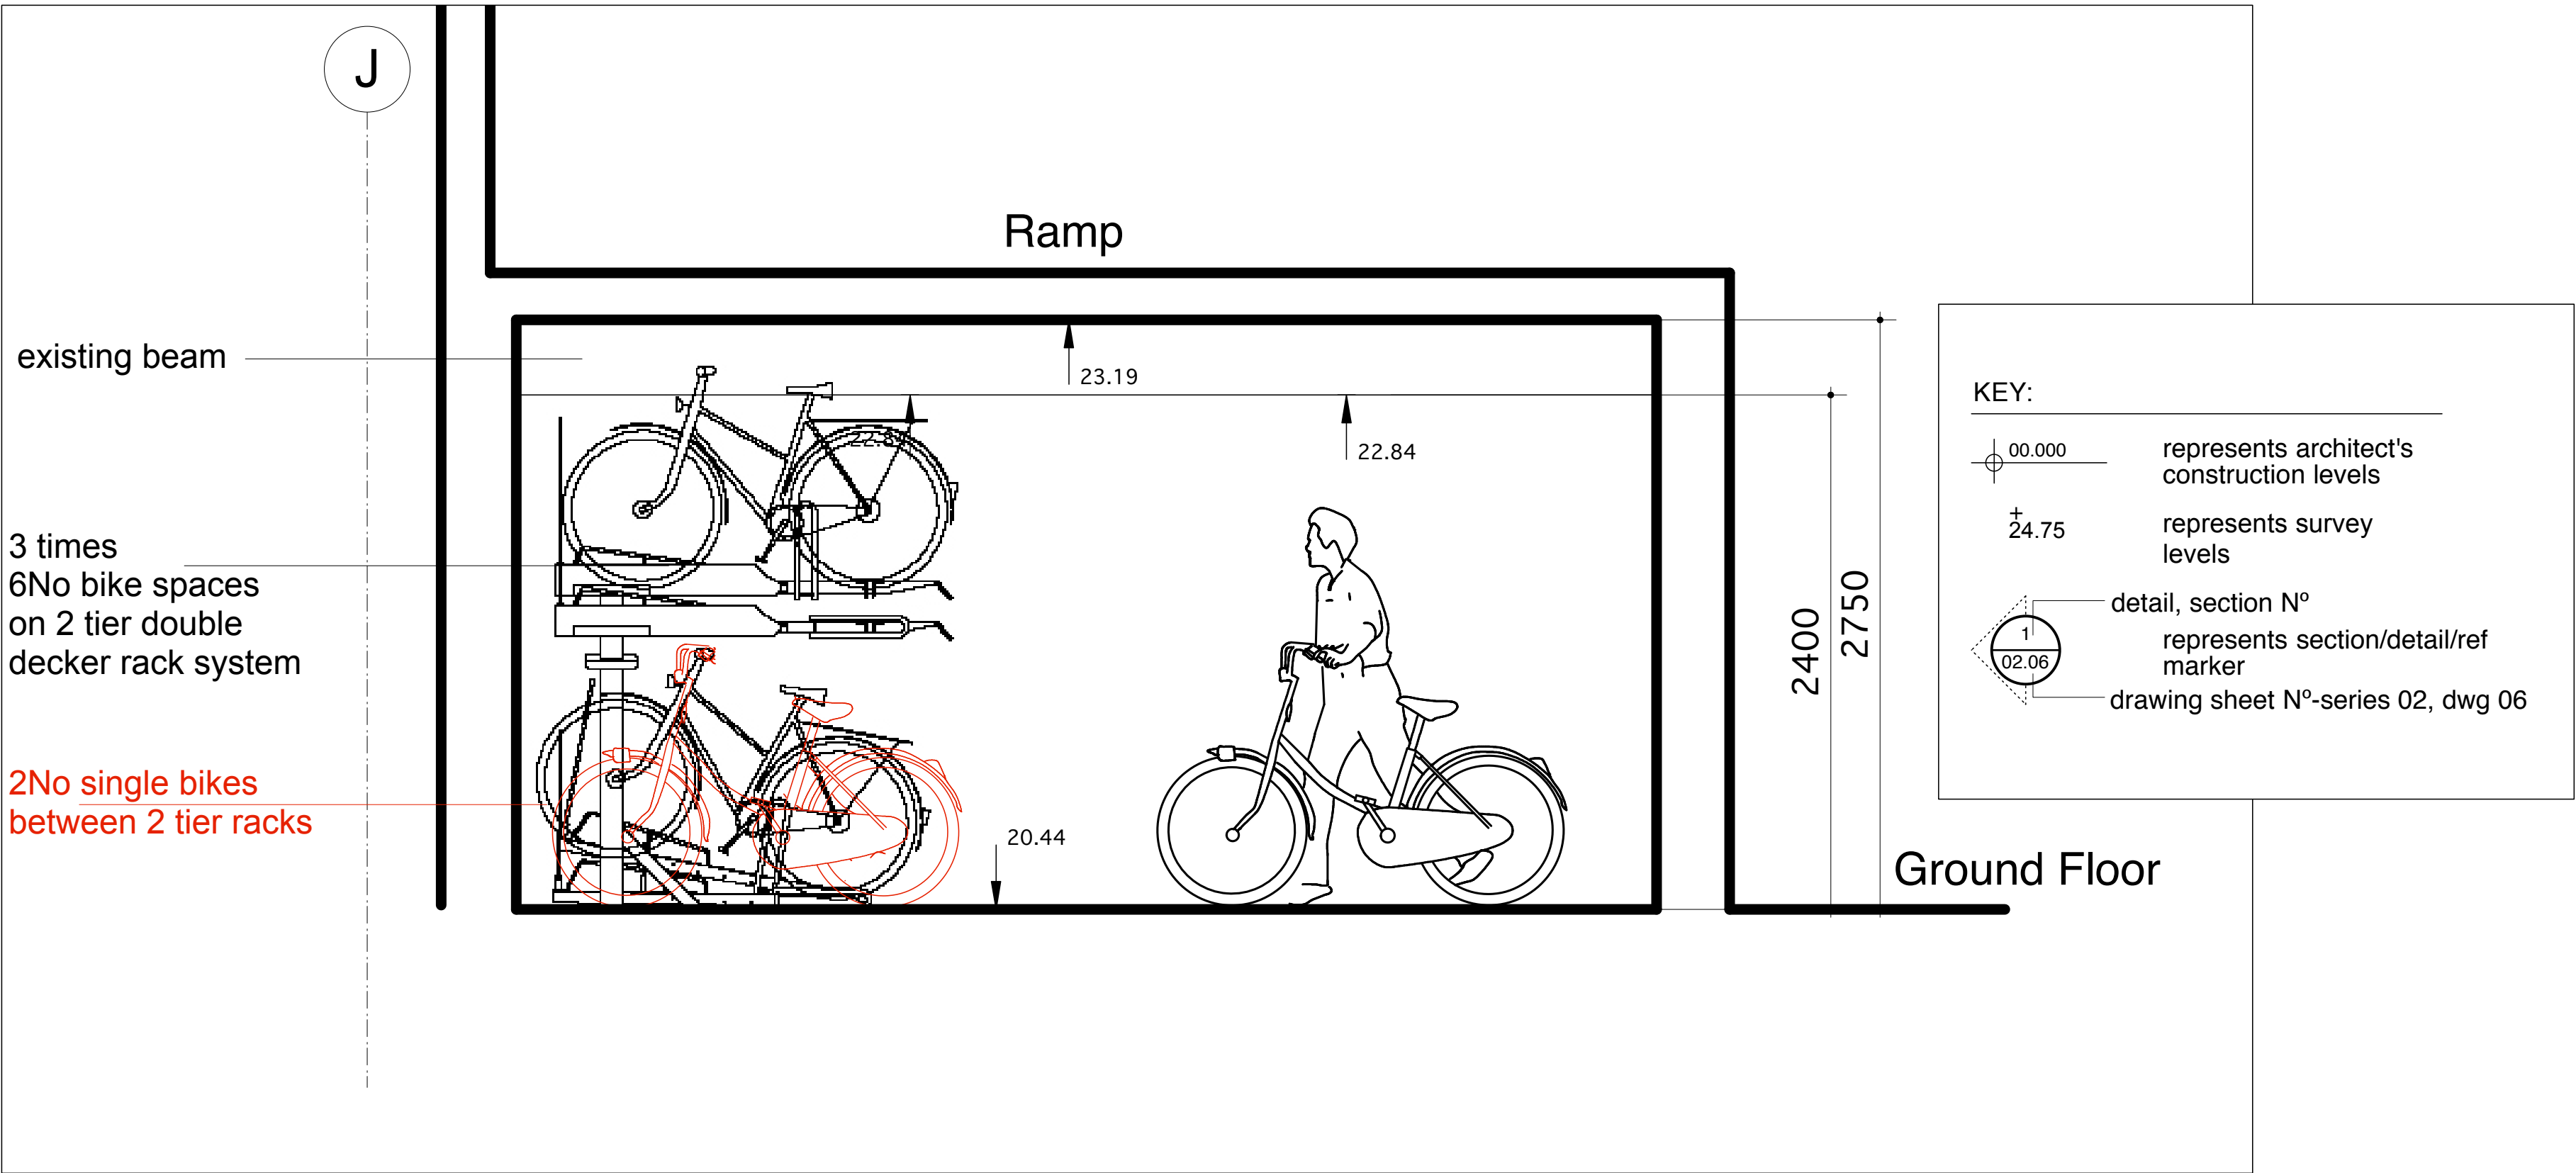

NOTES:

1. All dimensions and levels to be checked on site. Any discrepancies to be reported to architect before work commences.

2. Do not scale this drawing. Figured dimensions only to be taken.

REVISIONS: A:15.12.11 Layout altered

Dinwiddie MacLaren Architects

Arthur's Mission
30 Snowsfields
London SE1 3SU

Tel: 0207 403 6600
Fax: 0207 378 0378
E mail: info@dinmac.co.uk
Website: www.dinmac.co.uk

Project: **Clifton House Euston London W1**

Client: **Romulus Construction Ltd.**

Drawing Title: **Proposed Ground Floor Bicycle Store**

Scale: **1:25 @ A1 ; 1:50 @ A3**

Drawn by: **PJ** Date: **Oct 2011**

Drawing status: for information ☒
for tender ☐
for construction ☐

Drawing N°: **381.(G)SK.04** revision: **A**

Information on this drawing is the sole copyright of Dinwiddie MacLaren Architects and is not reproduced without their permission