


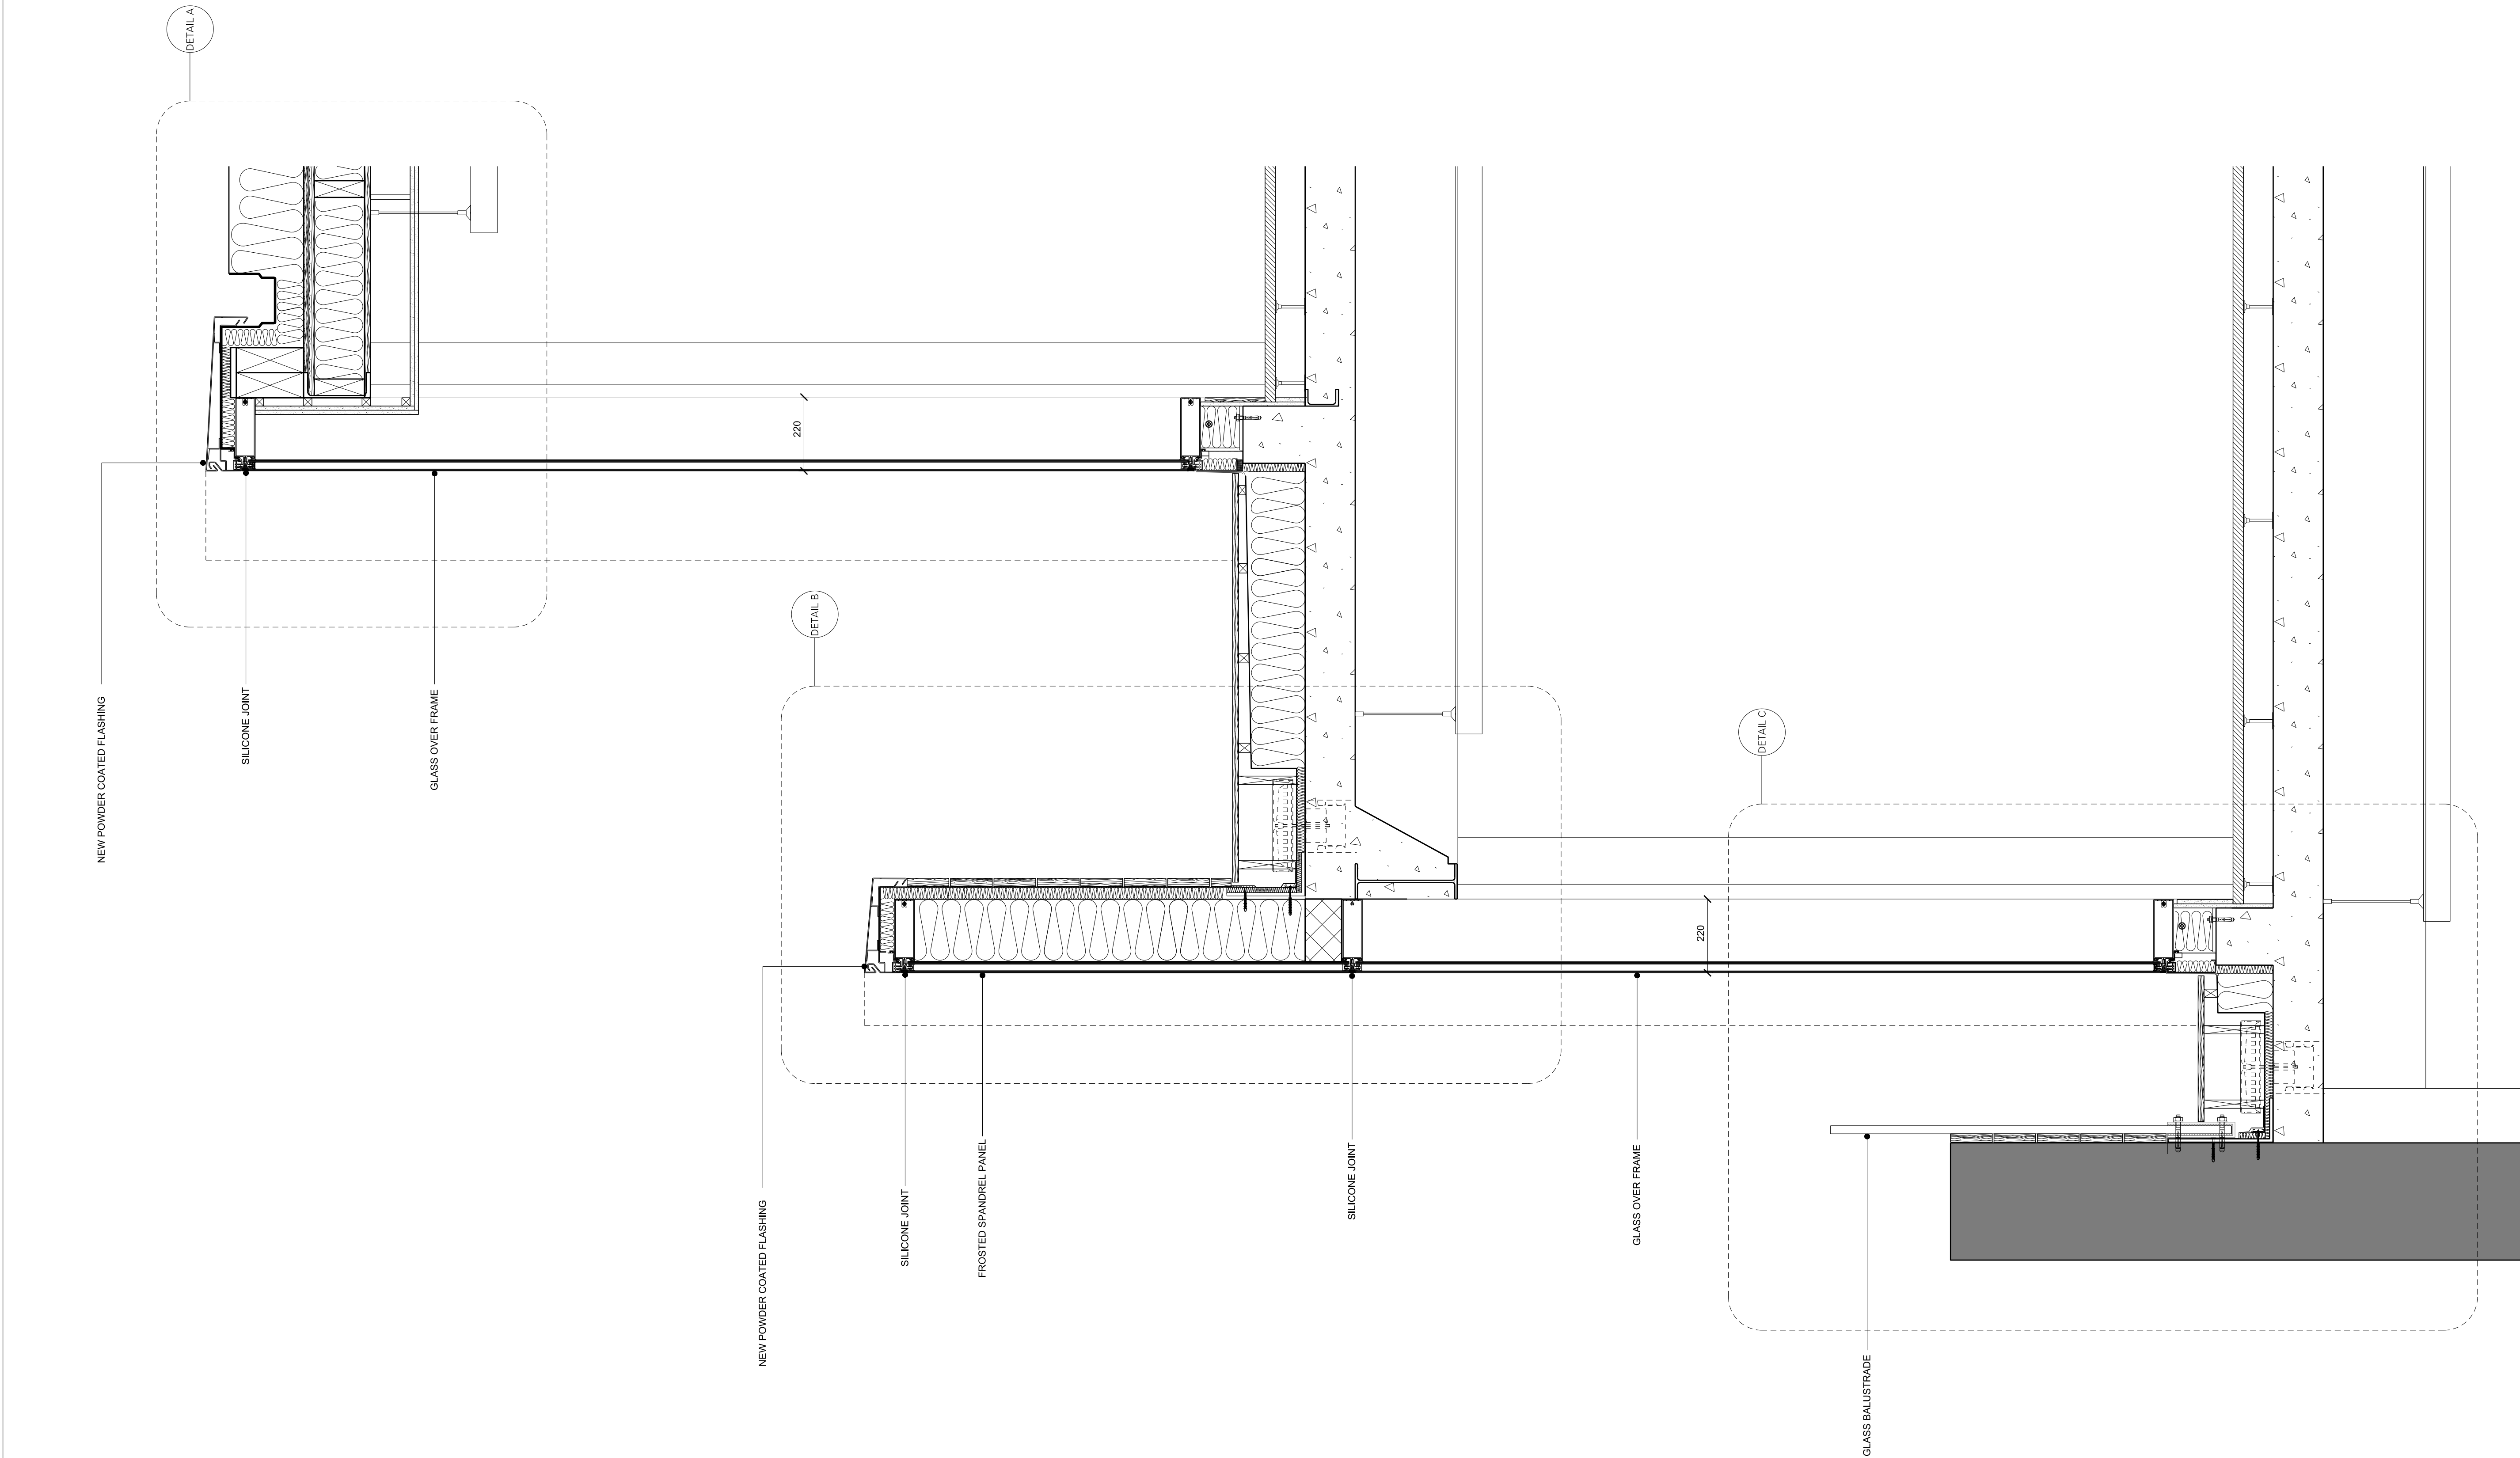

REV.	DATE	DESCRIPTION	REV.	DESCRIPTION	NOTES: 1. ALL DIMENSIONS IN MM 2. THIS DRAWING TO BE READ IN CONJUNCTION WITH ALL RELEVANT CONTRACT DOCUMENTS 3. THIS DRAWING TO BE READ IN CONJUNCTION WITH ALL ENGINEER'S DRAWINGS 4. DO NOT SCALE FROM THIS DRAWING 5. REPORT ANY ERRORS, CONTRADICTIONS, AND OMISSIONS TO THE ARCHITECT AS SOON AS POSSIBLE KEY:
BEN ADAMS ARCHITECTS Third Floor 99 Southwark Street London SE1 0JF 020 7633 0000 F www.benadamsarchitects.co.uk info@benadamsarchitects.co.uk JOB NO: A447 SCALE: 1:10 @ A1 STATUS: PLANNING CONDITIONS					DRAWING NAME: TYPICAL GLAZING DETAILS - SECTION D-D THROUGH 3RD AND 4TH FLOOR GLAZED EXTENSION. PROJECT NAME: MACKLIN STREET DRAWING NO: APPENDIX 8B 01