
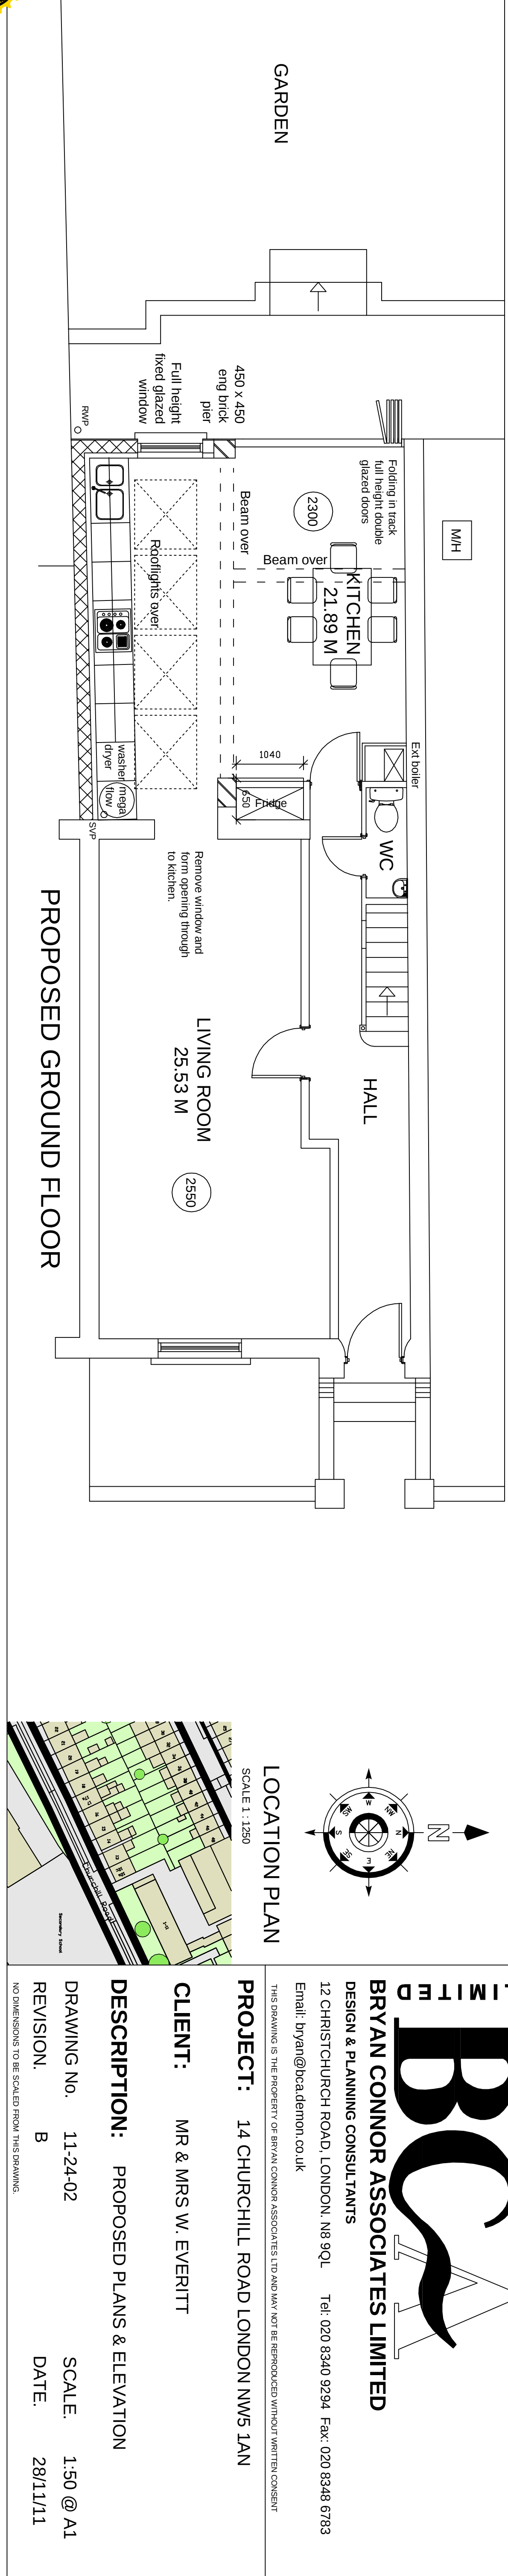
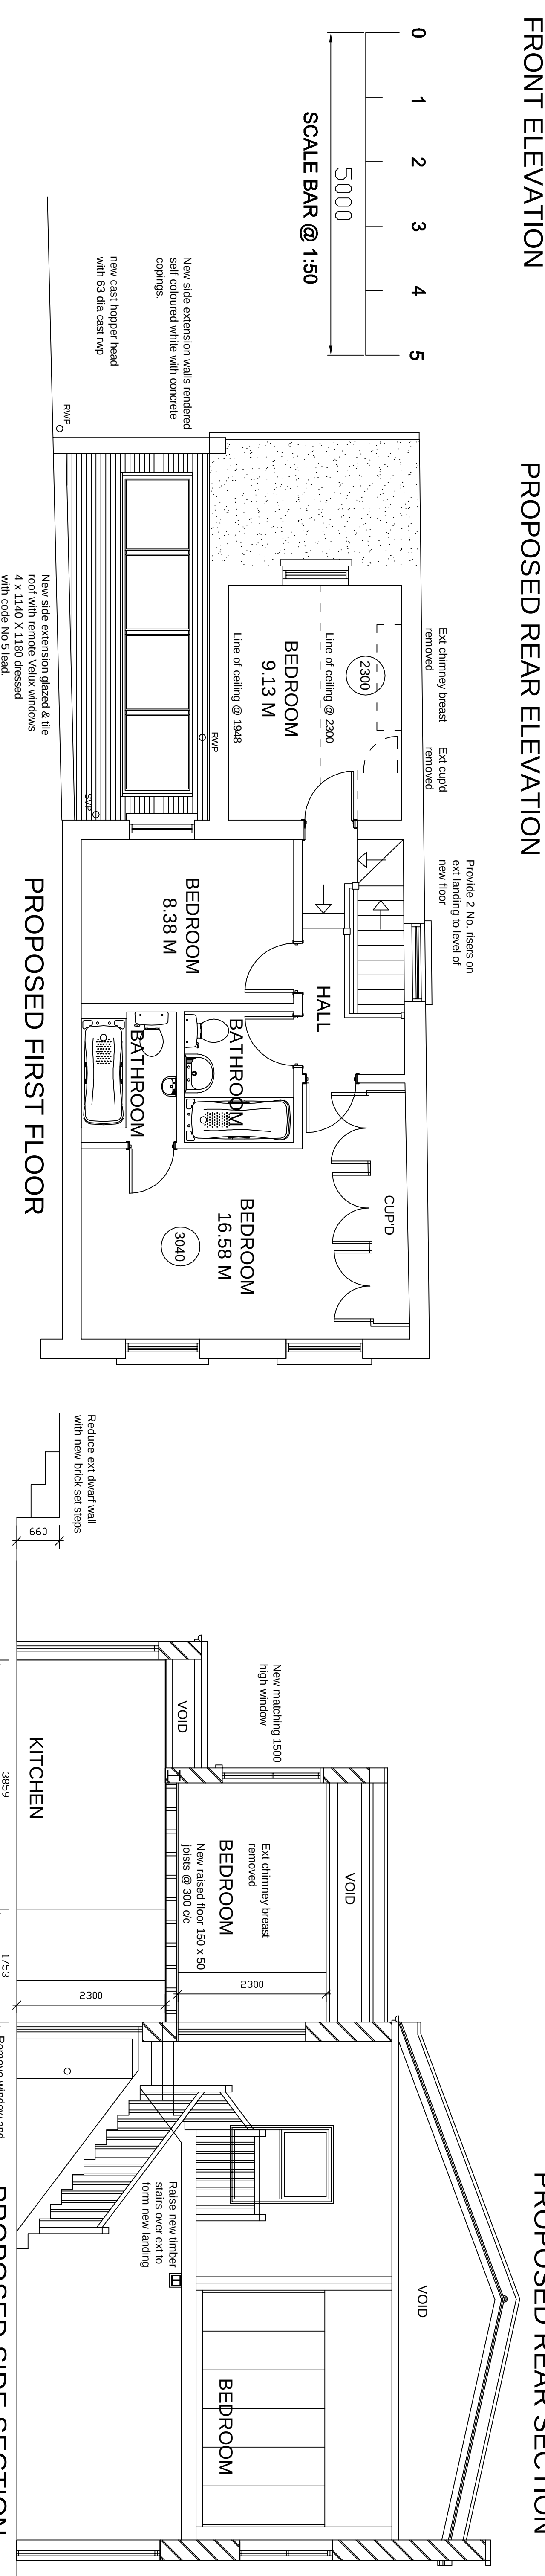


REVISION NO.	REVISION NOTES	DATE
B	REAR WINDOW ALTERED	13-12-11

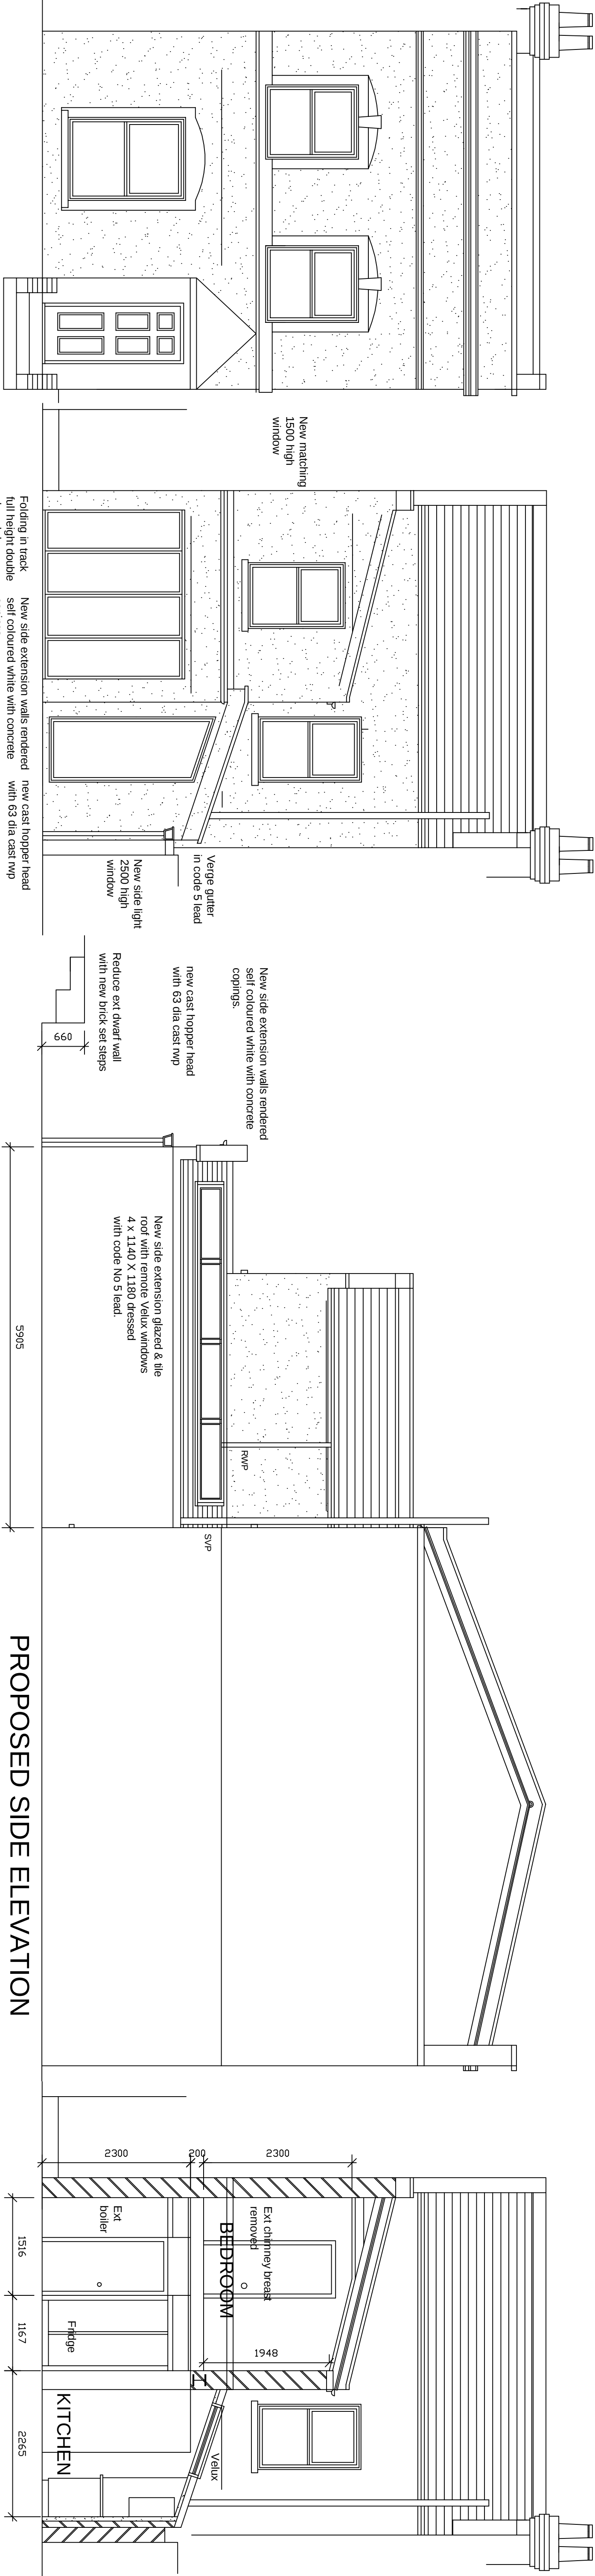

Bryan Connor Associates Limited
DESIGN & PLANNING CONSULTANTS
12 CHRISTCHURCH ROAD, LONDON, N8 9QL
Tel: 020 8340 9294 Fax: 020 8348 6783
Email: bryan@bca.demon.co.uk

PROJECT: 14 CHURCHILL ROAD LONDON NW5 1AN

CLIENT: MR & MRS W. EVERITT

DESCRIPTION: PROPOSED PLANS & ELEVATION

DRAWING NO. 11-24-02 **SCALE:** 1:50 @ A1

REVISION: B **DATE:** 28/11/11

NO DIMENSIONS TO BE SCALED FROM THIS DRAWING.