



Photographs of Existing Russell Square Elevation

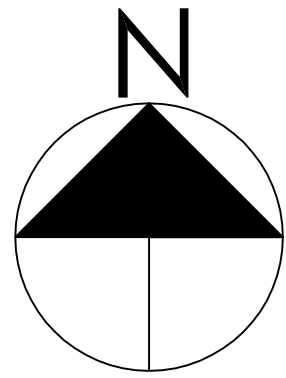

RUSSELL
SQUARE

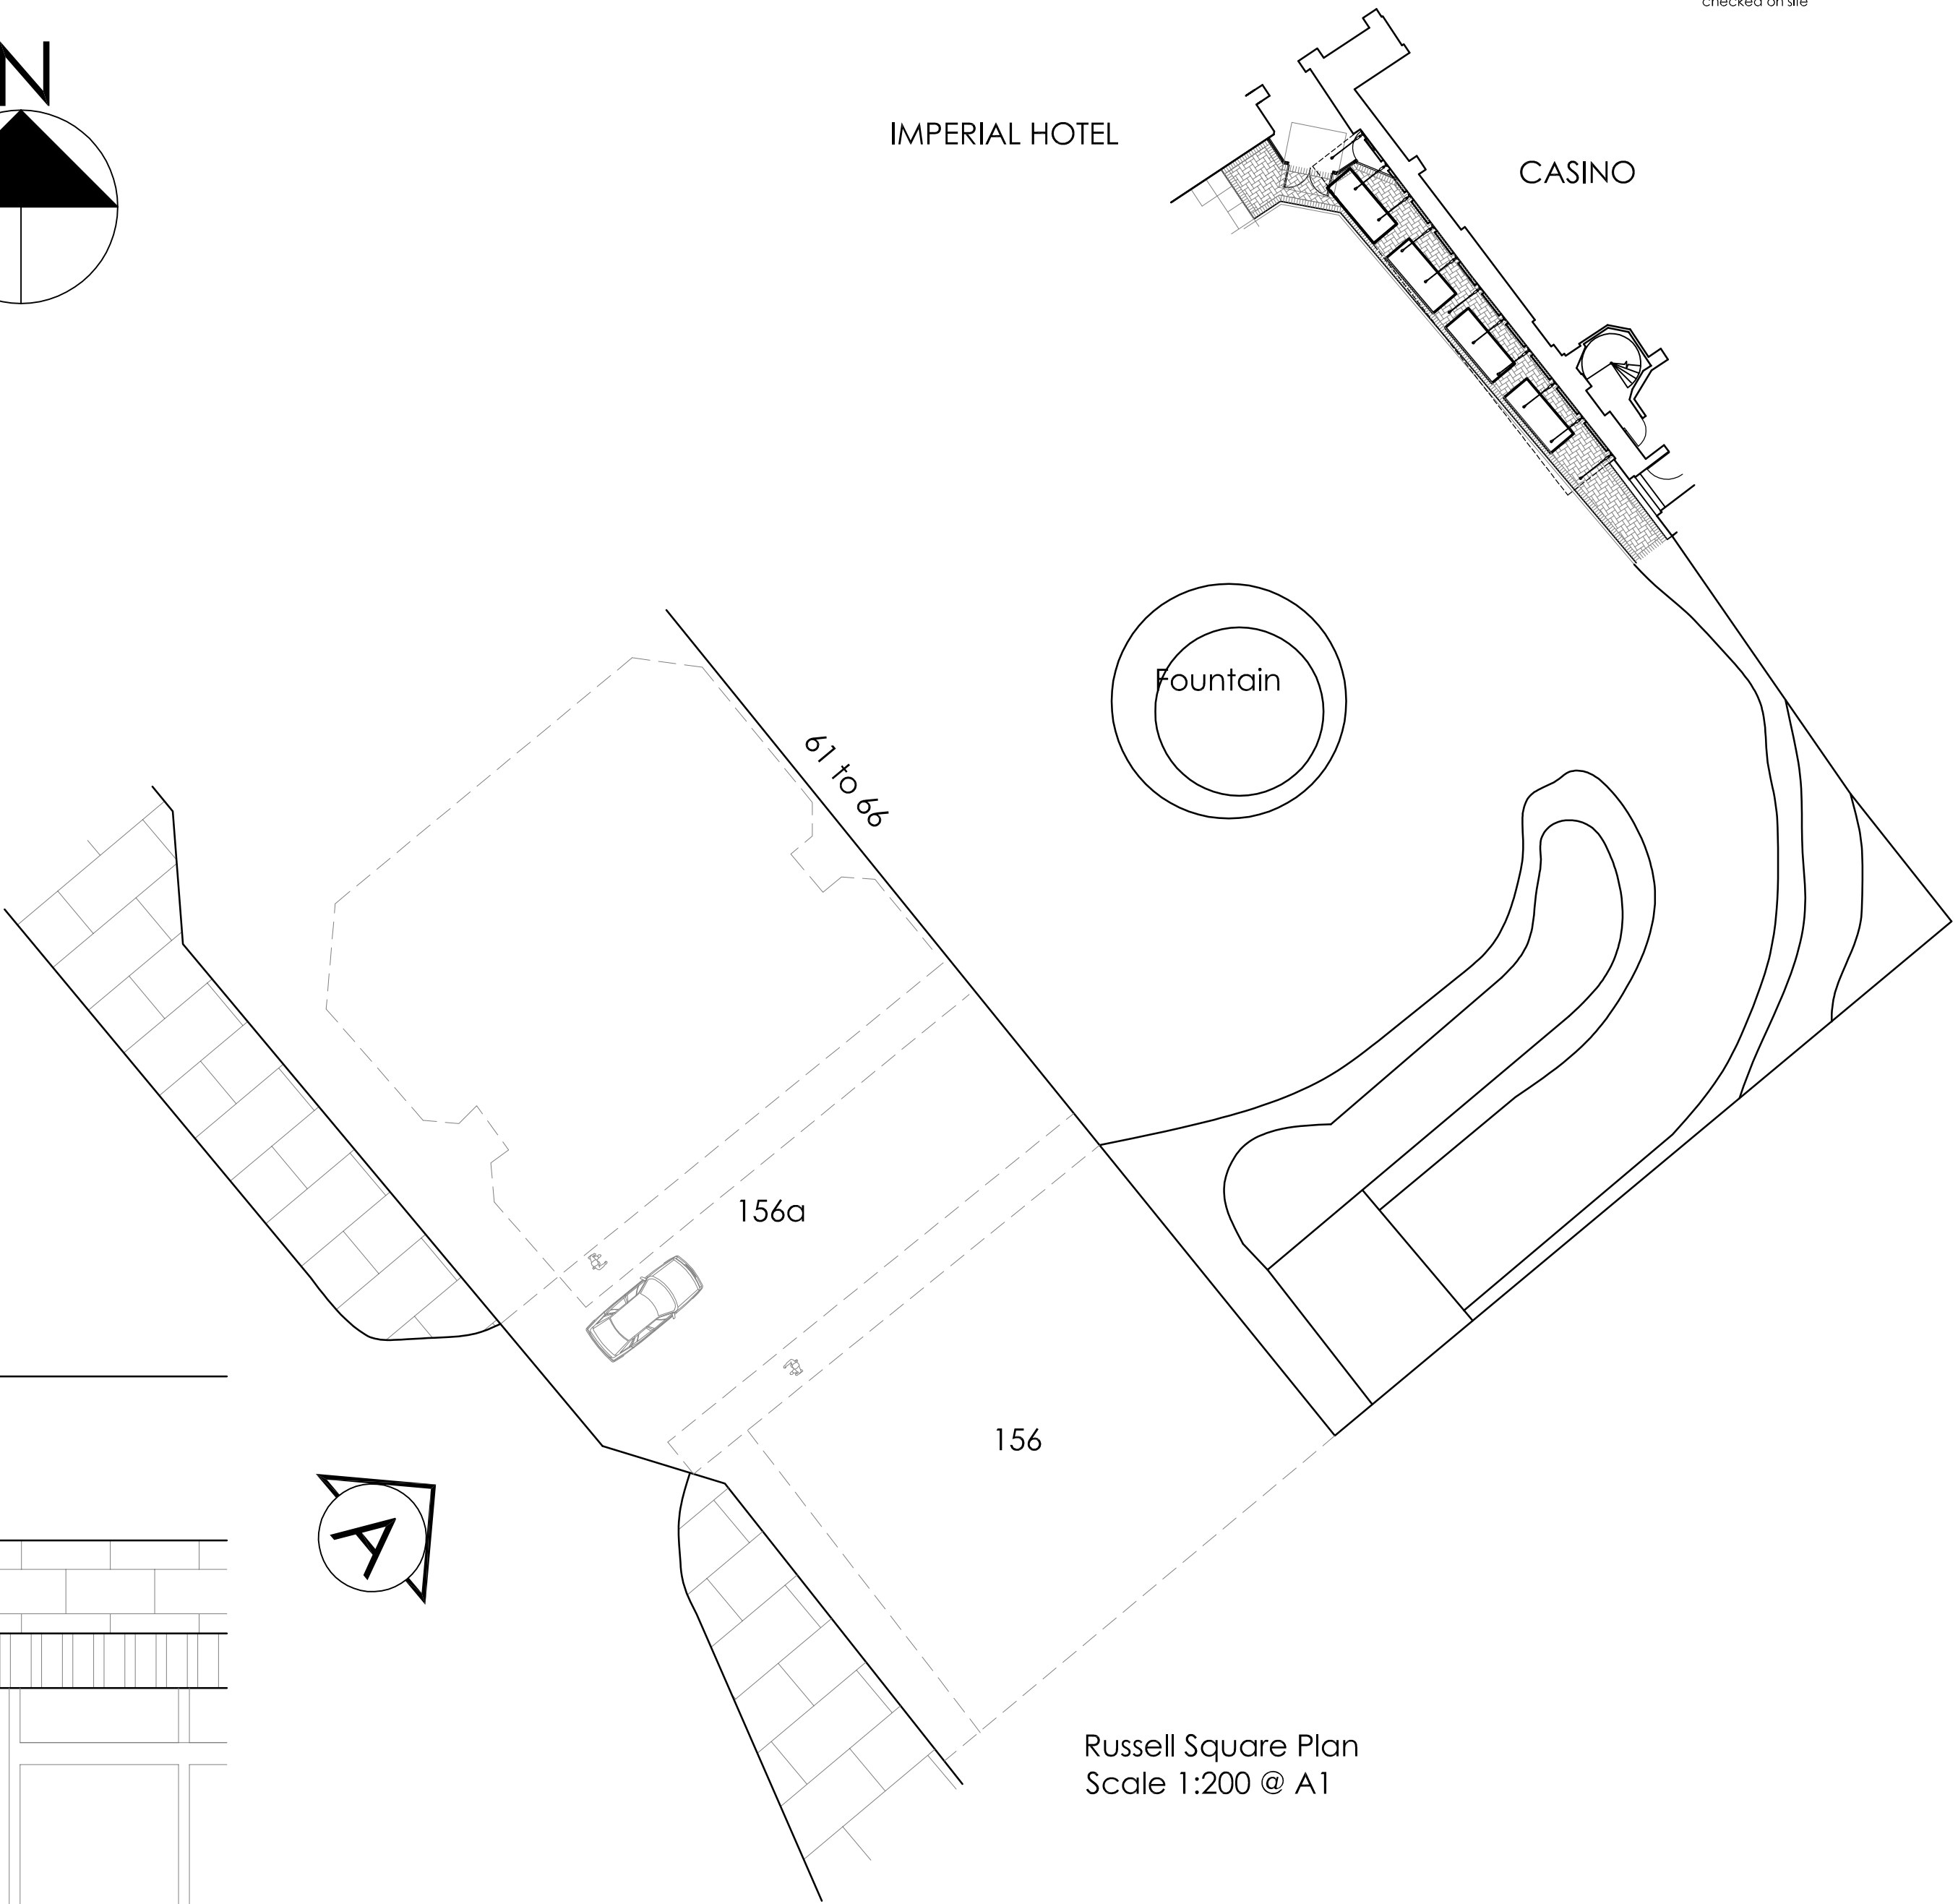

Russell Square Plan
Scale 1:200 @ A1

IMPERIAL HOTEL



Existing Russell Square Elevation A
Scale 1:50 @ A1

this drawing remains the property of fisch design limited
and duplication of this drawing in whole or any part is
strictly forbidden without prior written permission from fisch
design ltd
all structural alterations are to be approved by a structural
engineer
do not scale from this drawing, all dimensions to be
checked on site

Planning

dwg no: **617-PL01** revision: -

client: **Gala Coral Group Ltd**

project: **Russell Square Casino
The Imperial Hotel
61-66 Russell Square
London, WC1B 5BA**

title: **Existing Russell
Square Elevation**

origin: **ML** checked:
scale: **1:50/200 A1** date: **02.09.11**

fisch

fisch design ltd unit 3 heritage business centre clerby road belbair de56 1pw
t+44 (0) 1773 826222 f+44 (0) 1773 826327
mail@fischdesign.co.uk www.fischdesign.co.uk