

this drawing remains the property of fisch design limited and duplication of this drawing in whole or any part is strictly forbidden without prior written permission from fisch design ltd.

all structural alterations are to be approved by a structural engineer

do not scale from this drawing, all dimensions to be checked on site

The Imperial Hotel

Existing column supports

Form new over door canopy in aluminium and finish in 'Gala Casino Blue' Pantone 2955 C. New internally illuminated white lettering to front face

GALA CASINO

Existing canopy


Remove existing over door fascia sign and replace section with clear glazing.

glazing

Main Entrance

Existing aluminium shopfront to be retained. Clean and make good as necessary

PROPOSED ENTRANCE CANOPY ELEVATION

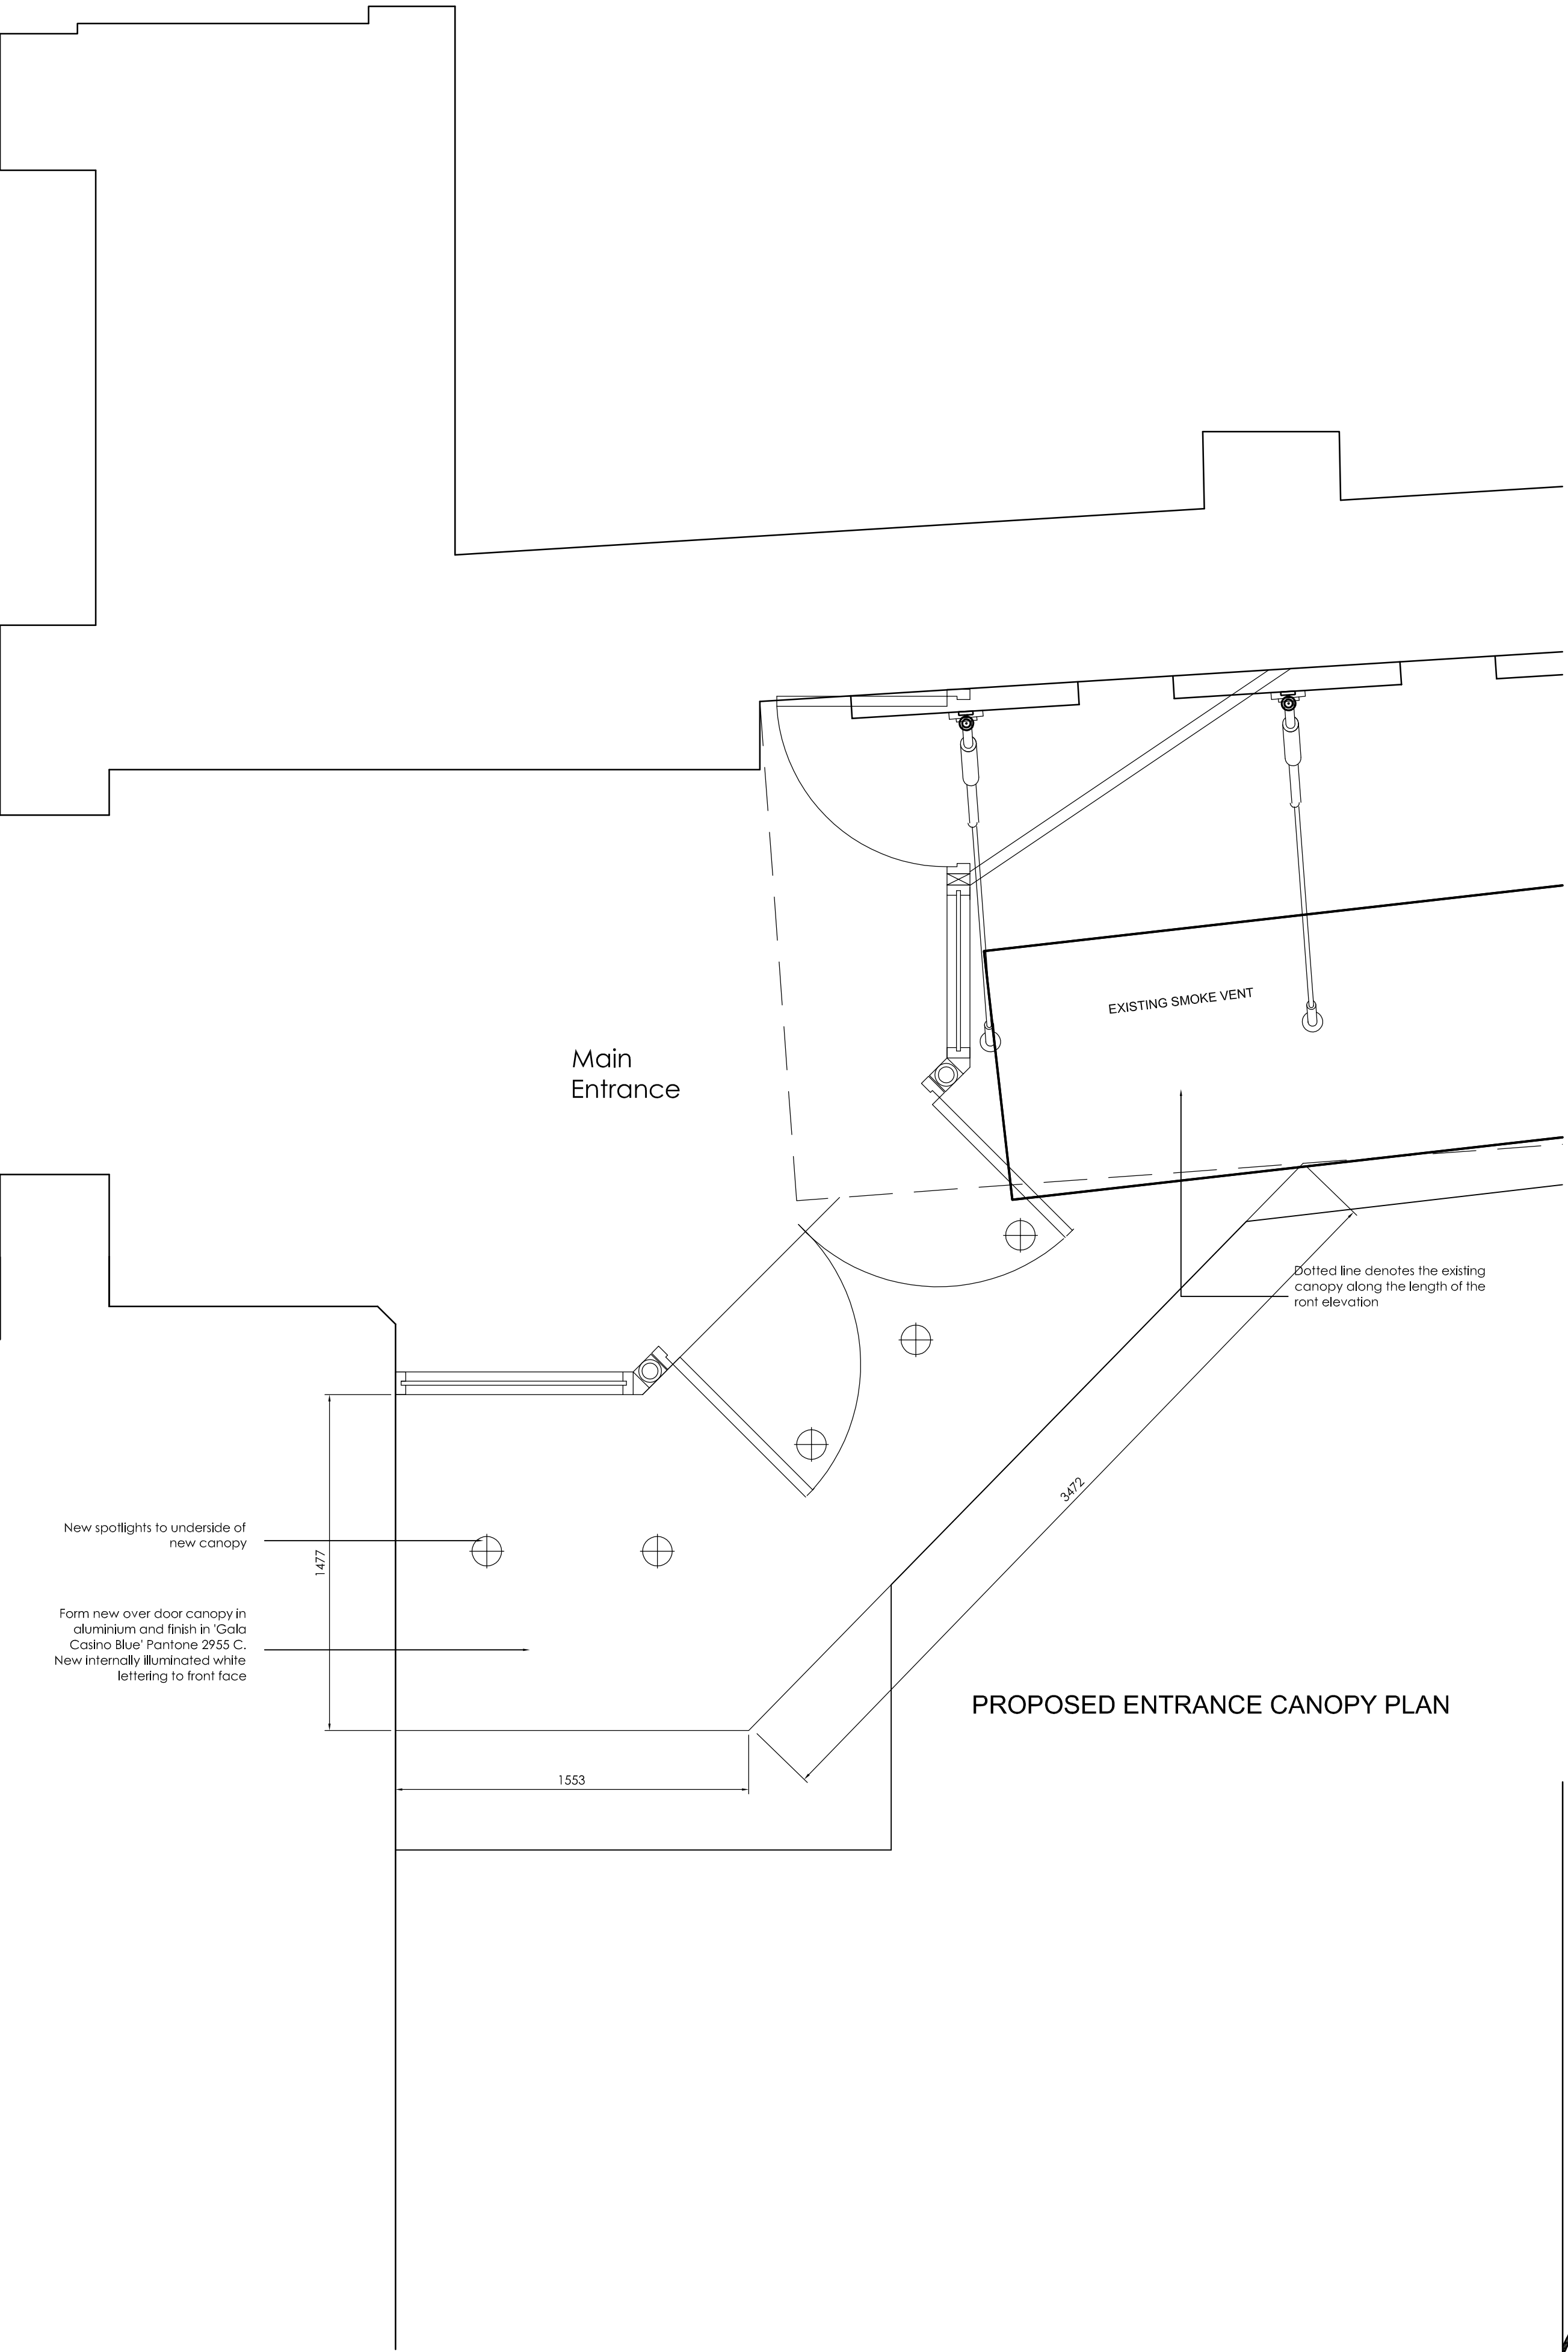

PROPOSED ENTRANCE CANOPY PLAN

dwg no:	617-PL04	revision:	-
client:	Gala Coral Group Ltd		
project:	Russell Square Casino The Imperial Hotel 61-66 Russell Square London, WC1B 5BA		
title:	Proposed Casino Entrance Canopy		
origin:	ML	checked:	
scale:	1:20 @ A1	date:	31.10.11

fisch

fisch design ltd unit 3 heritage business centre derby road belvoir de56 1pw
t+44 (0) 1773 828222 f+44 (0) 1773 826327
mail@fischdesign.co.uk www.fischdesign.co.uk