


NOTES:
 1. THIS DRAWING NOT TO BE SCALED. FIGURED DIMENSIONS ONLY TO BE TAKEN.
 2. SHOULD ANY DISCREPANCIES BE FOUND WITH THIS DRAWING, PLEASE INFORM THIS OFFICE.
 3. COPYRIGHT OF THIS DRAWING IS OWNED BY JMARCHITECTS.

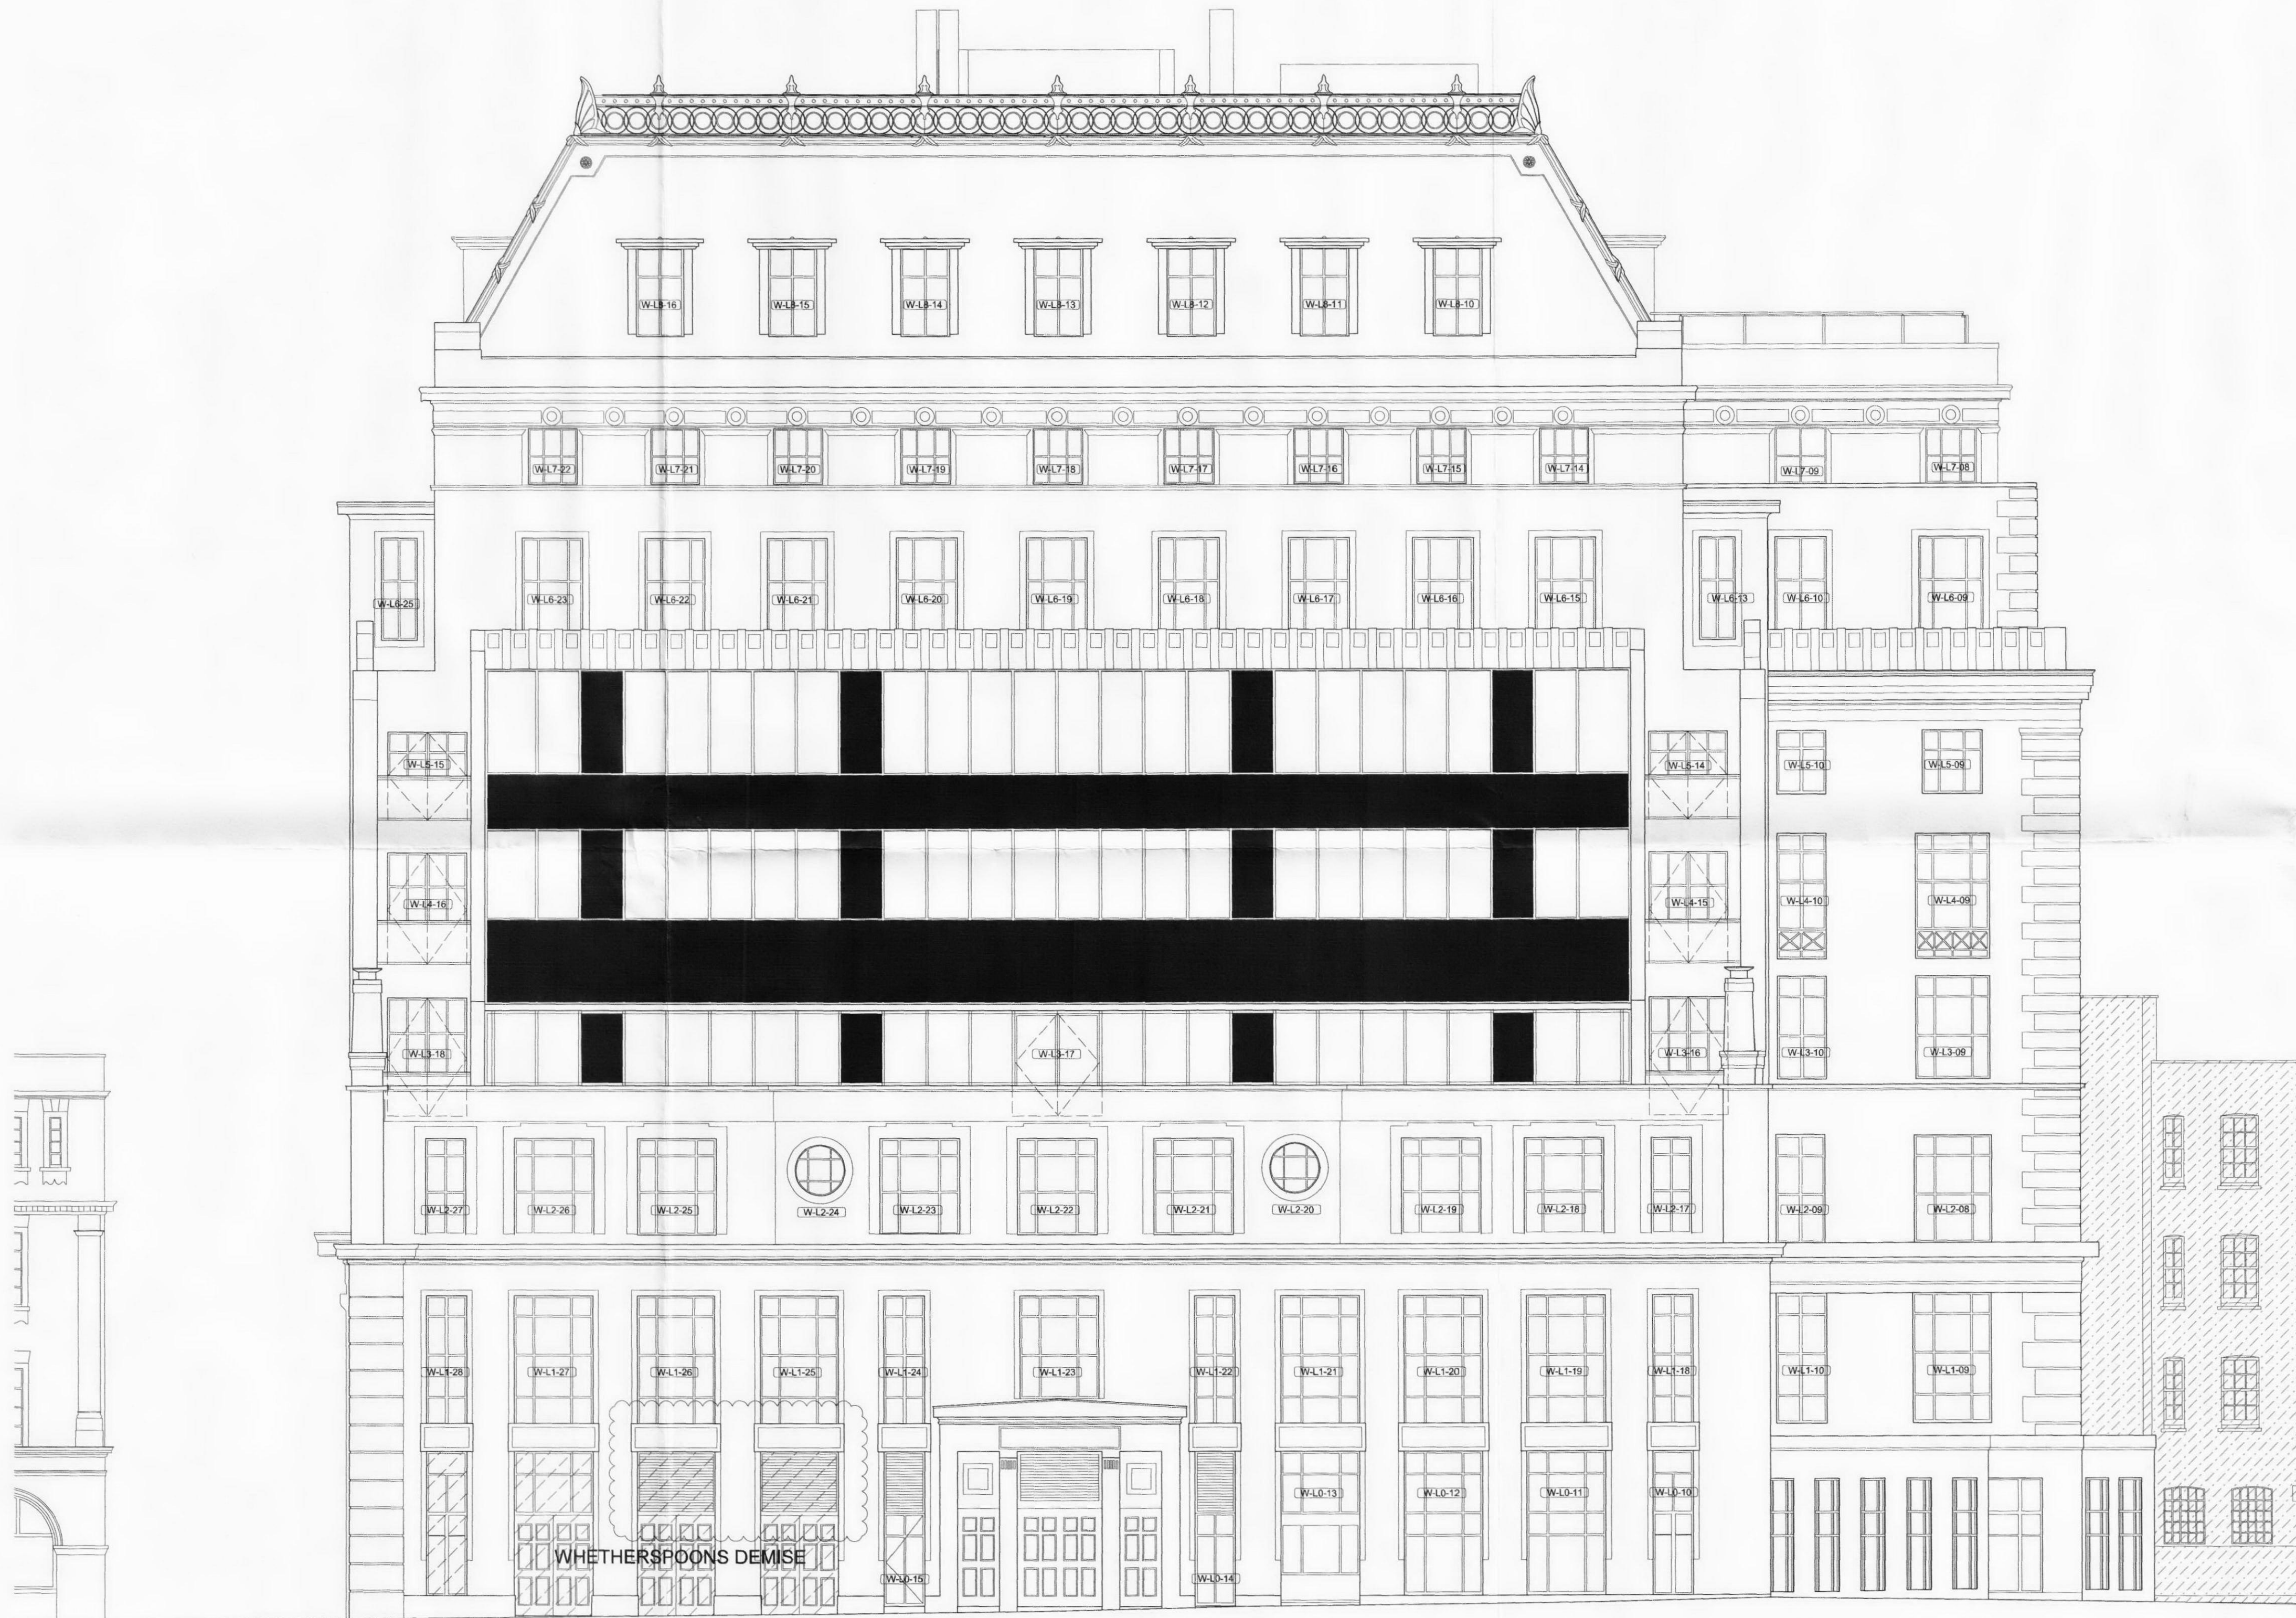

PROPOSED ELEVATION - EAST

REV.	DESCRIPTION	DATE	DRN BY	CHK BY
C	Two weatherspoons windows to be removed and replaced with ventilation louvres. (See hatched area)	20/09/11	IC	MA
B	DETAILS ADDED TO MATCH EXISTING. OBSCURE PANELS INDICATED.	16/02/09	DK	MA
A	Minor amendments	07.10.2008	RJ	MA

jmarchitects

PROJECT			
AFRICA HOUSE			
TITLE			
PROPOSED ELEVATION - EAST			
CLIENT			
DAEJAN INVESTMENTS (GROVE HALL) LIMITED			
JOB No.		DRAWING No.	
4215	L(0)058	REVISION	
SCALE		CHECKED BY	
1:100	HM	JT	
STATUS		DATE	
CONSTRUCTION			

2nd Floor
 Throeways House
 40-44 Clipstone Street
 London
 W1W 5DW
 T: 0207 580 5330
 F: 0207 436 5348
 jon@jmarchitects.net
 www.jmarchitects.net