
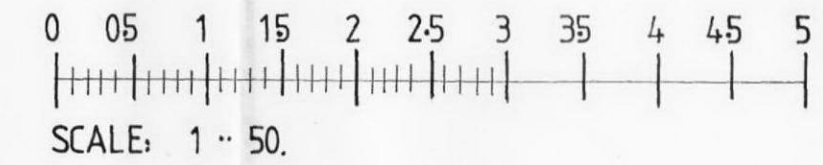


3 0 NOV 2011

Ornan Road

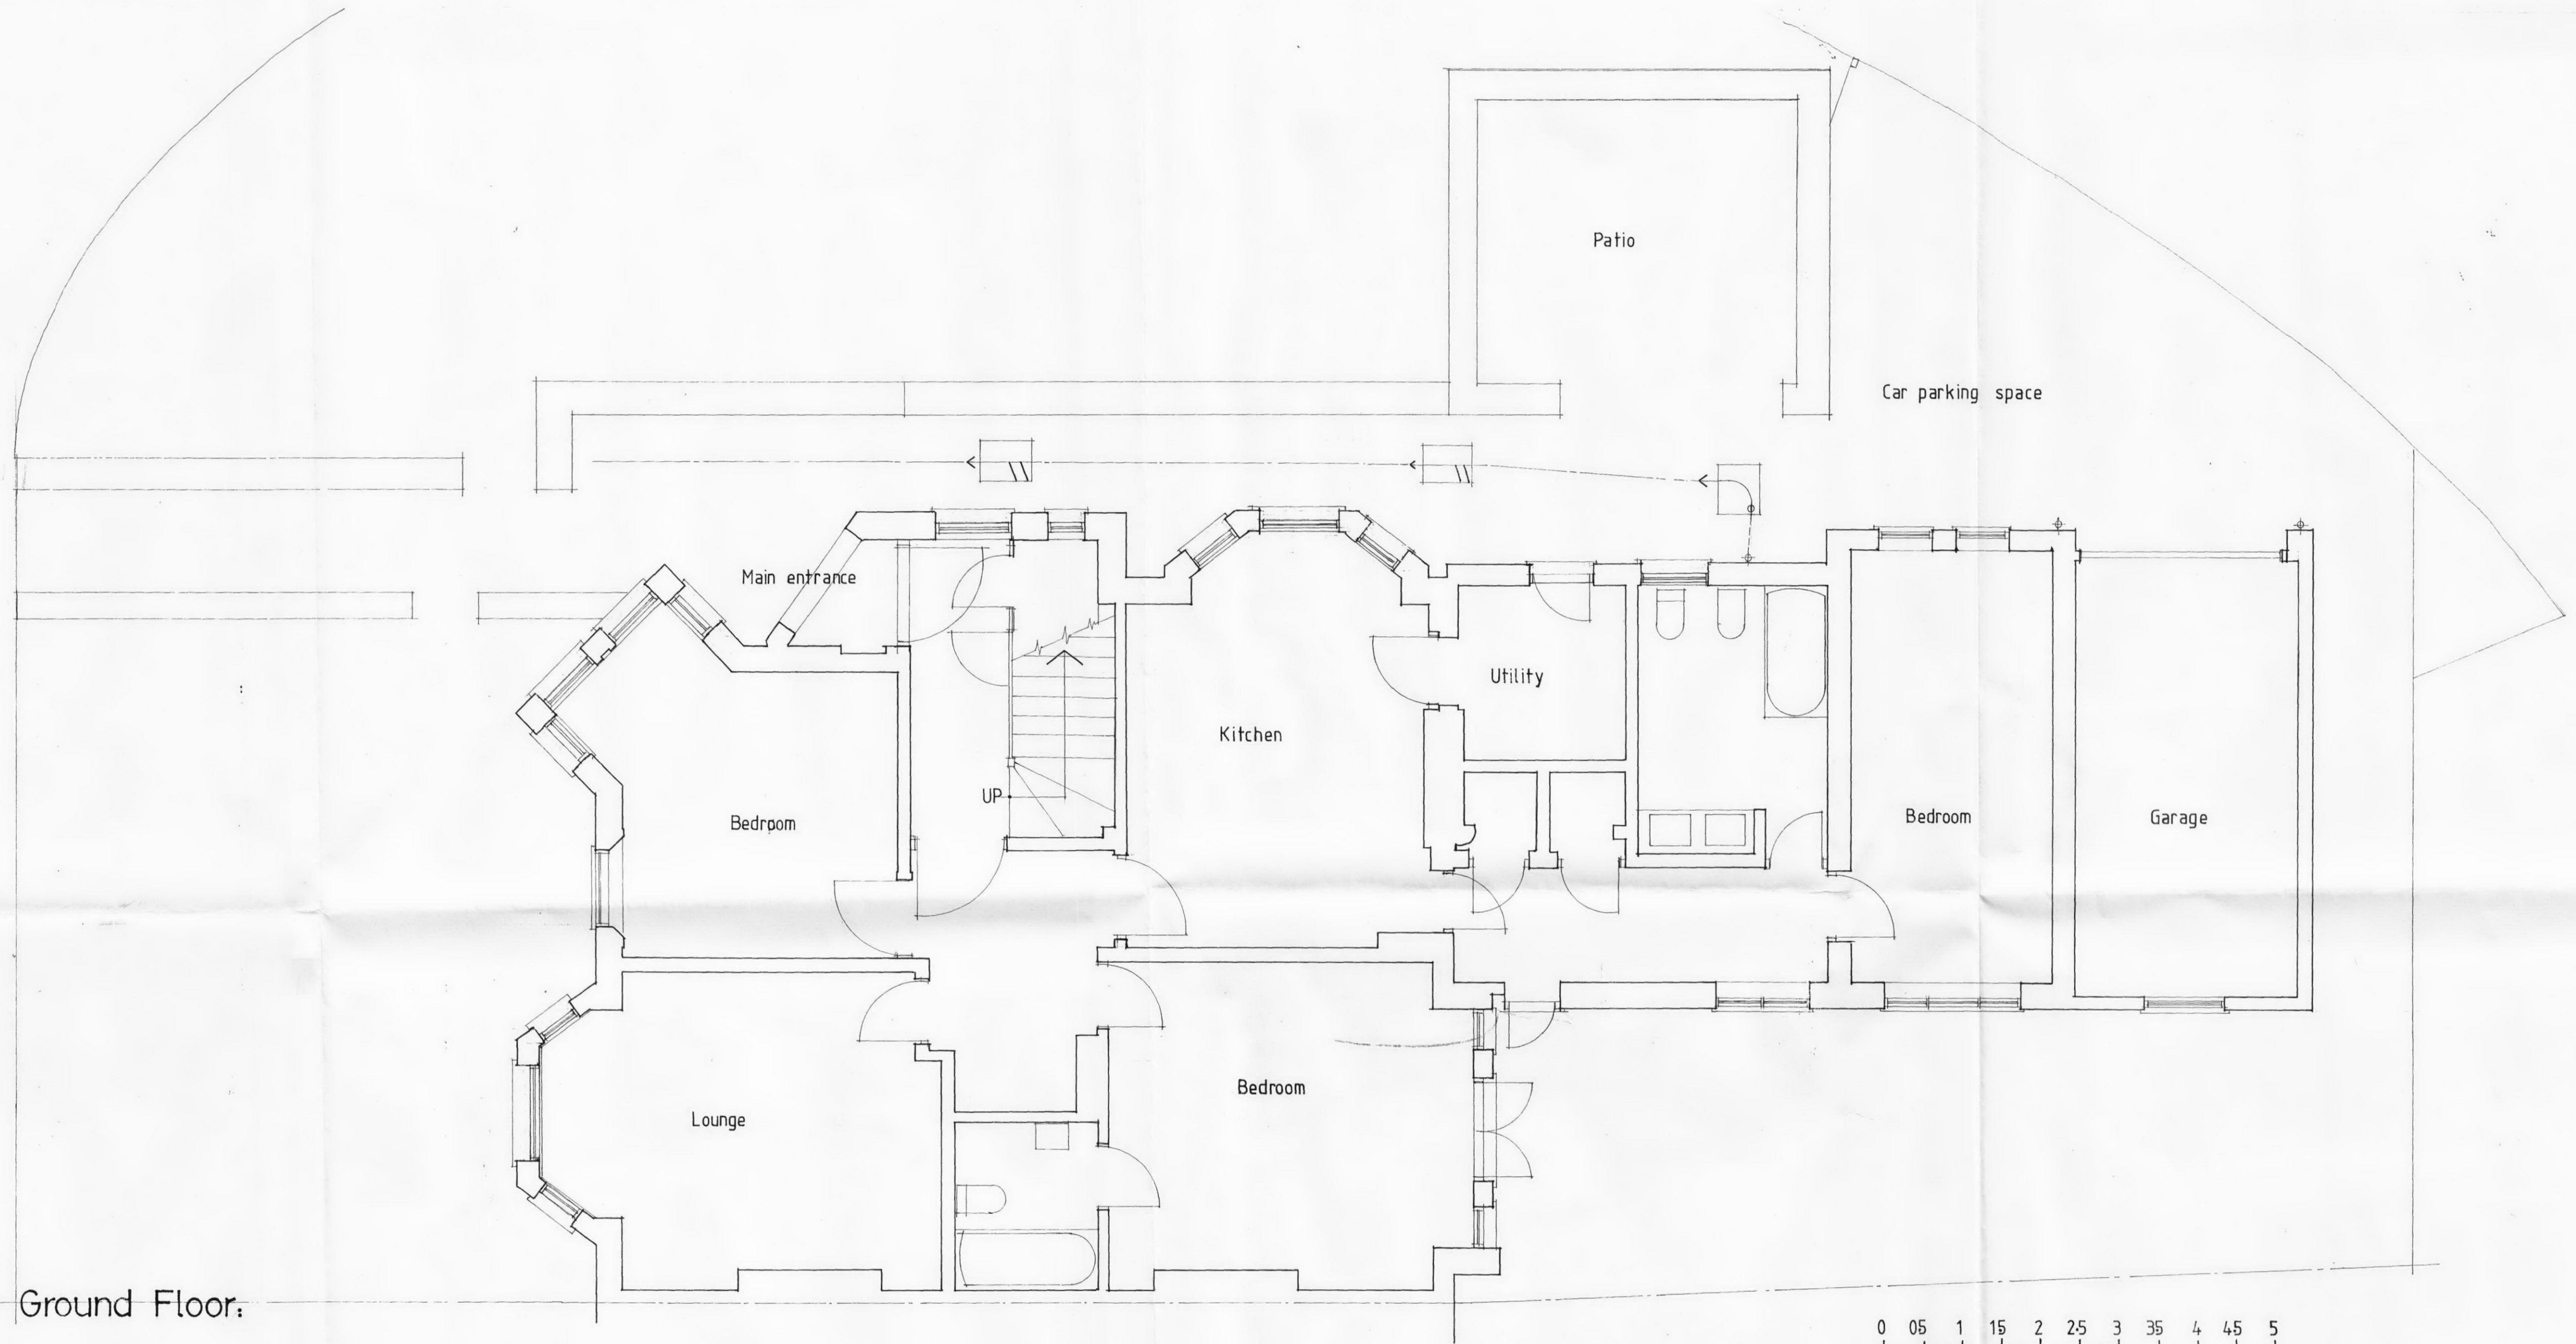

Existing Plan:

scale: 1 : 50.

20. ORNAN ROAD. LONDON. NW3 4PX.

Dwg No: 2011-6-2. A

Rev: A. Nov 2011. Windows repositioned within rooms.