


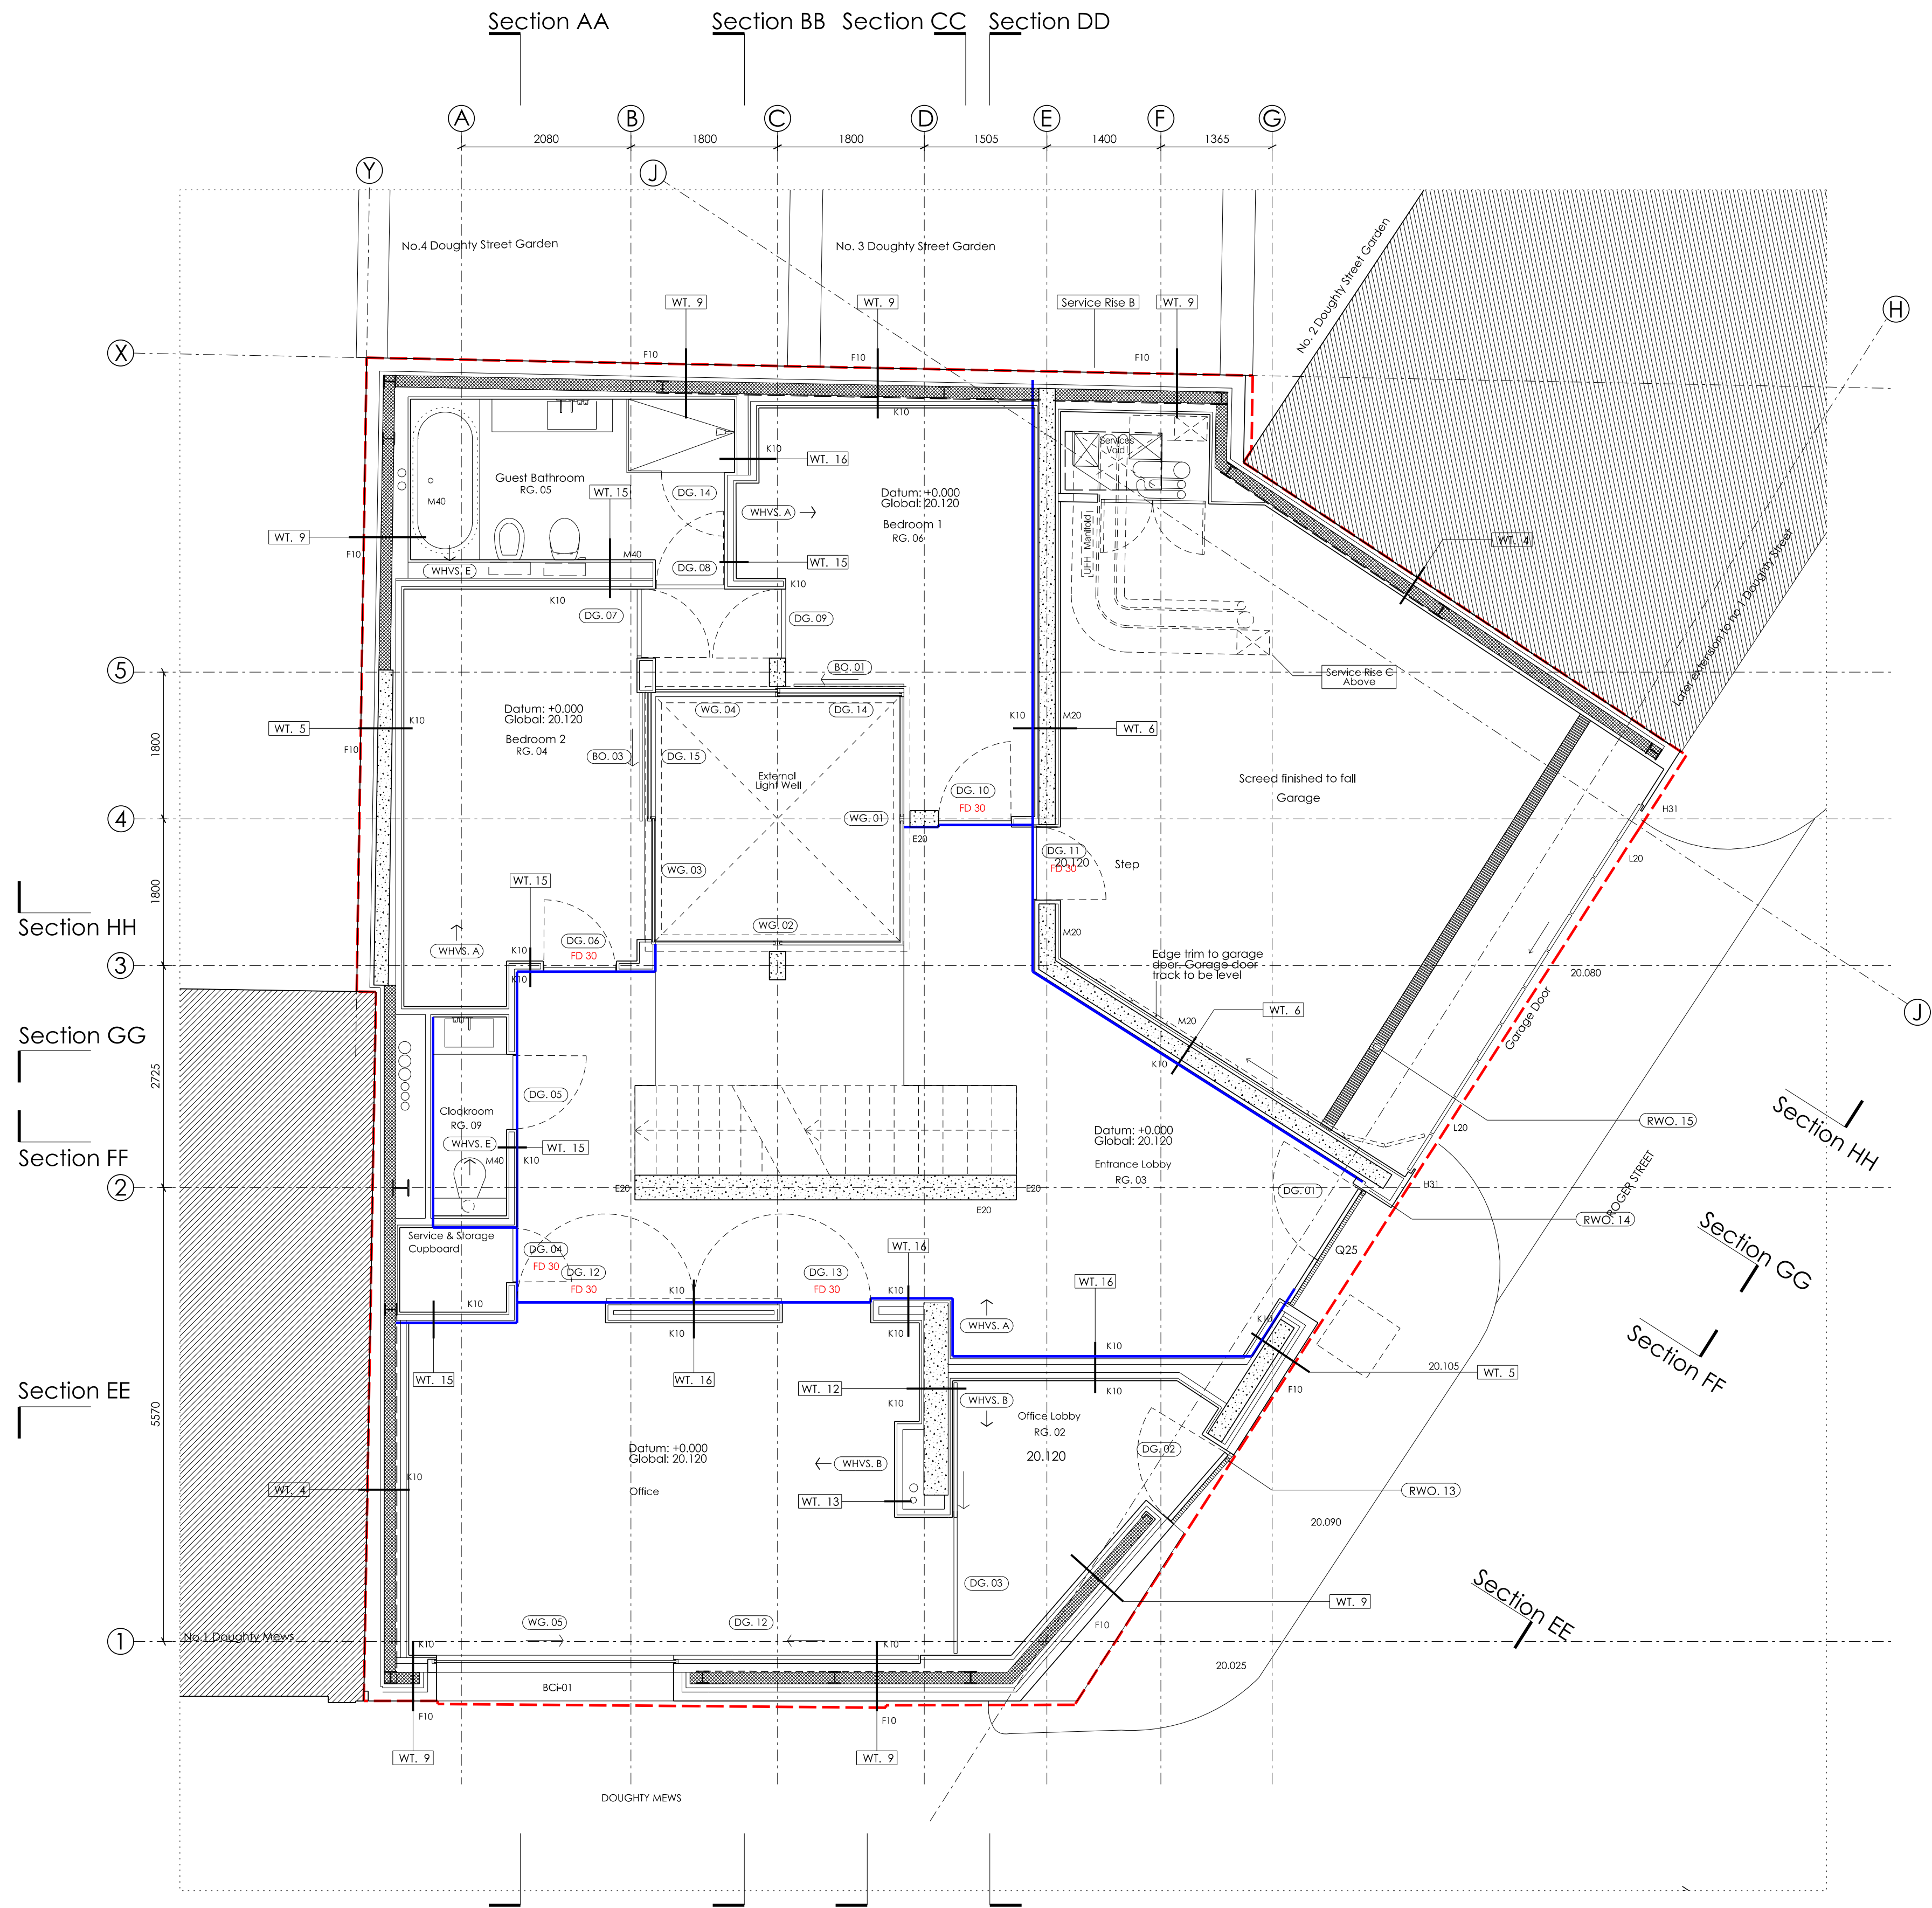

1
101
Ground Floor GA Plan

FOR CONSTRUCTION
C2

Copyright of Jamie Fobert Architects 2010

SPECIFICATION & KEY

- E20 Finishing Concrete
- F10 Brick/ black walling
- F30 Accessories/ sundry items for brick/ black/ stone walling
- G10 Structural steel framing
- G20 Carpentry/ timber framing/ first fixing
- H13 Metal profiled/ flat sheet cladding/ covering
- H71 Lead sheet coverings/ flashings
- H72 Aluminium strip/ sheet coverings/ flashings
- J30 Liquid applied tanking/ damp proofing
- J42 Single layer polymeric sheet roof coverings
- K10 Plasterboard dry linings/ partitions/ ceilings
- K13 Rigid sheet fine linings + panelling
- K20 Timber board flooring
- L10 Windows/ rooflights/ screens/ ceilings

- L20 Doors/ shutters/ hatches
- L30 Stairs/ ladders/ walkways/ handrails/ balustrades
- M10 Cement based levelling/ wearing screeds
- M20 Plastered/ rendered/ roughcast coatings
- M40 Stone/ concrete/ quarry/ ceramic tiling/ mosaic
- N10 General fixtures/ furnishings/ equipment
- N13 Sanitary appliances and fittings
- N25 Permanent access and safety equipment
- P10 Sundry insulation/ proofing work
- P20 Unframed isolated films/ skirtings/ sundry items
- Q25 Brick pavings
- Q37 Green roof covering
- R10 Rainwater drainage systems

Site Boundary

Extent of 30 min. Fire Rating



Jamie Fobert Architects Ltd.

5 Crescent Row

London

EC1Y 0SP

T: 020 7553 6560

F: 020 7533 6566

Unless indicated below, this drawing is for information only.
Do not scale. Use figured dimensions only. All dimensions to be checked on site.

Issue / Revision.

ISSUED FOR TENDER

ISSUED FOR CONSTRUCTION C1

ISSUED FOR CONSTRUCTION C2

Issued for Planning Discharge

Date.

05 11 10

26 05 11

13 10 11

18 11 11

Rev.

-

C1

C2

Project.

DOUGHTY MEWS

Subject.

Ground Floor GA Plan

Scale.

1:50

Date.

22 10 2010

Original Size.

A1

Drawing No.

214_101