


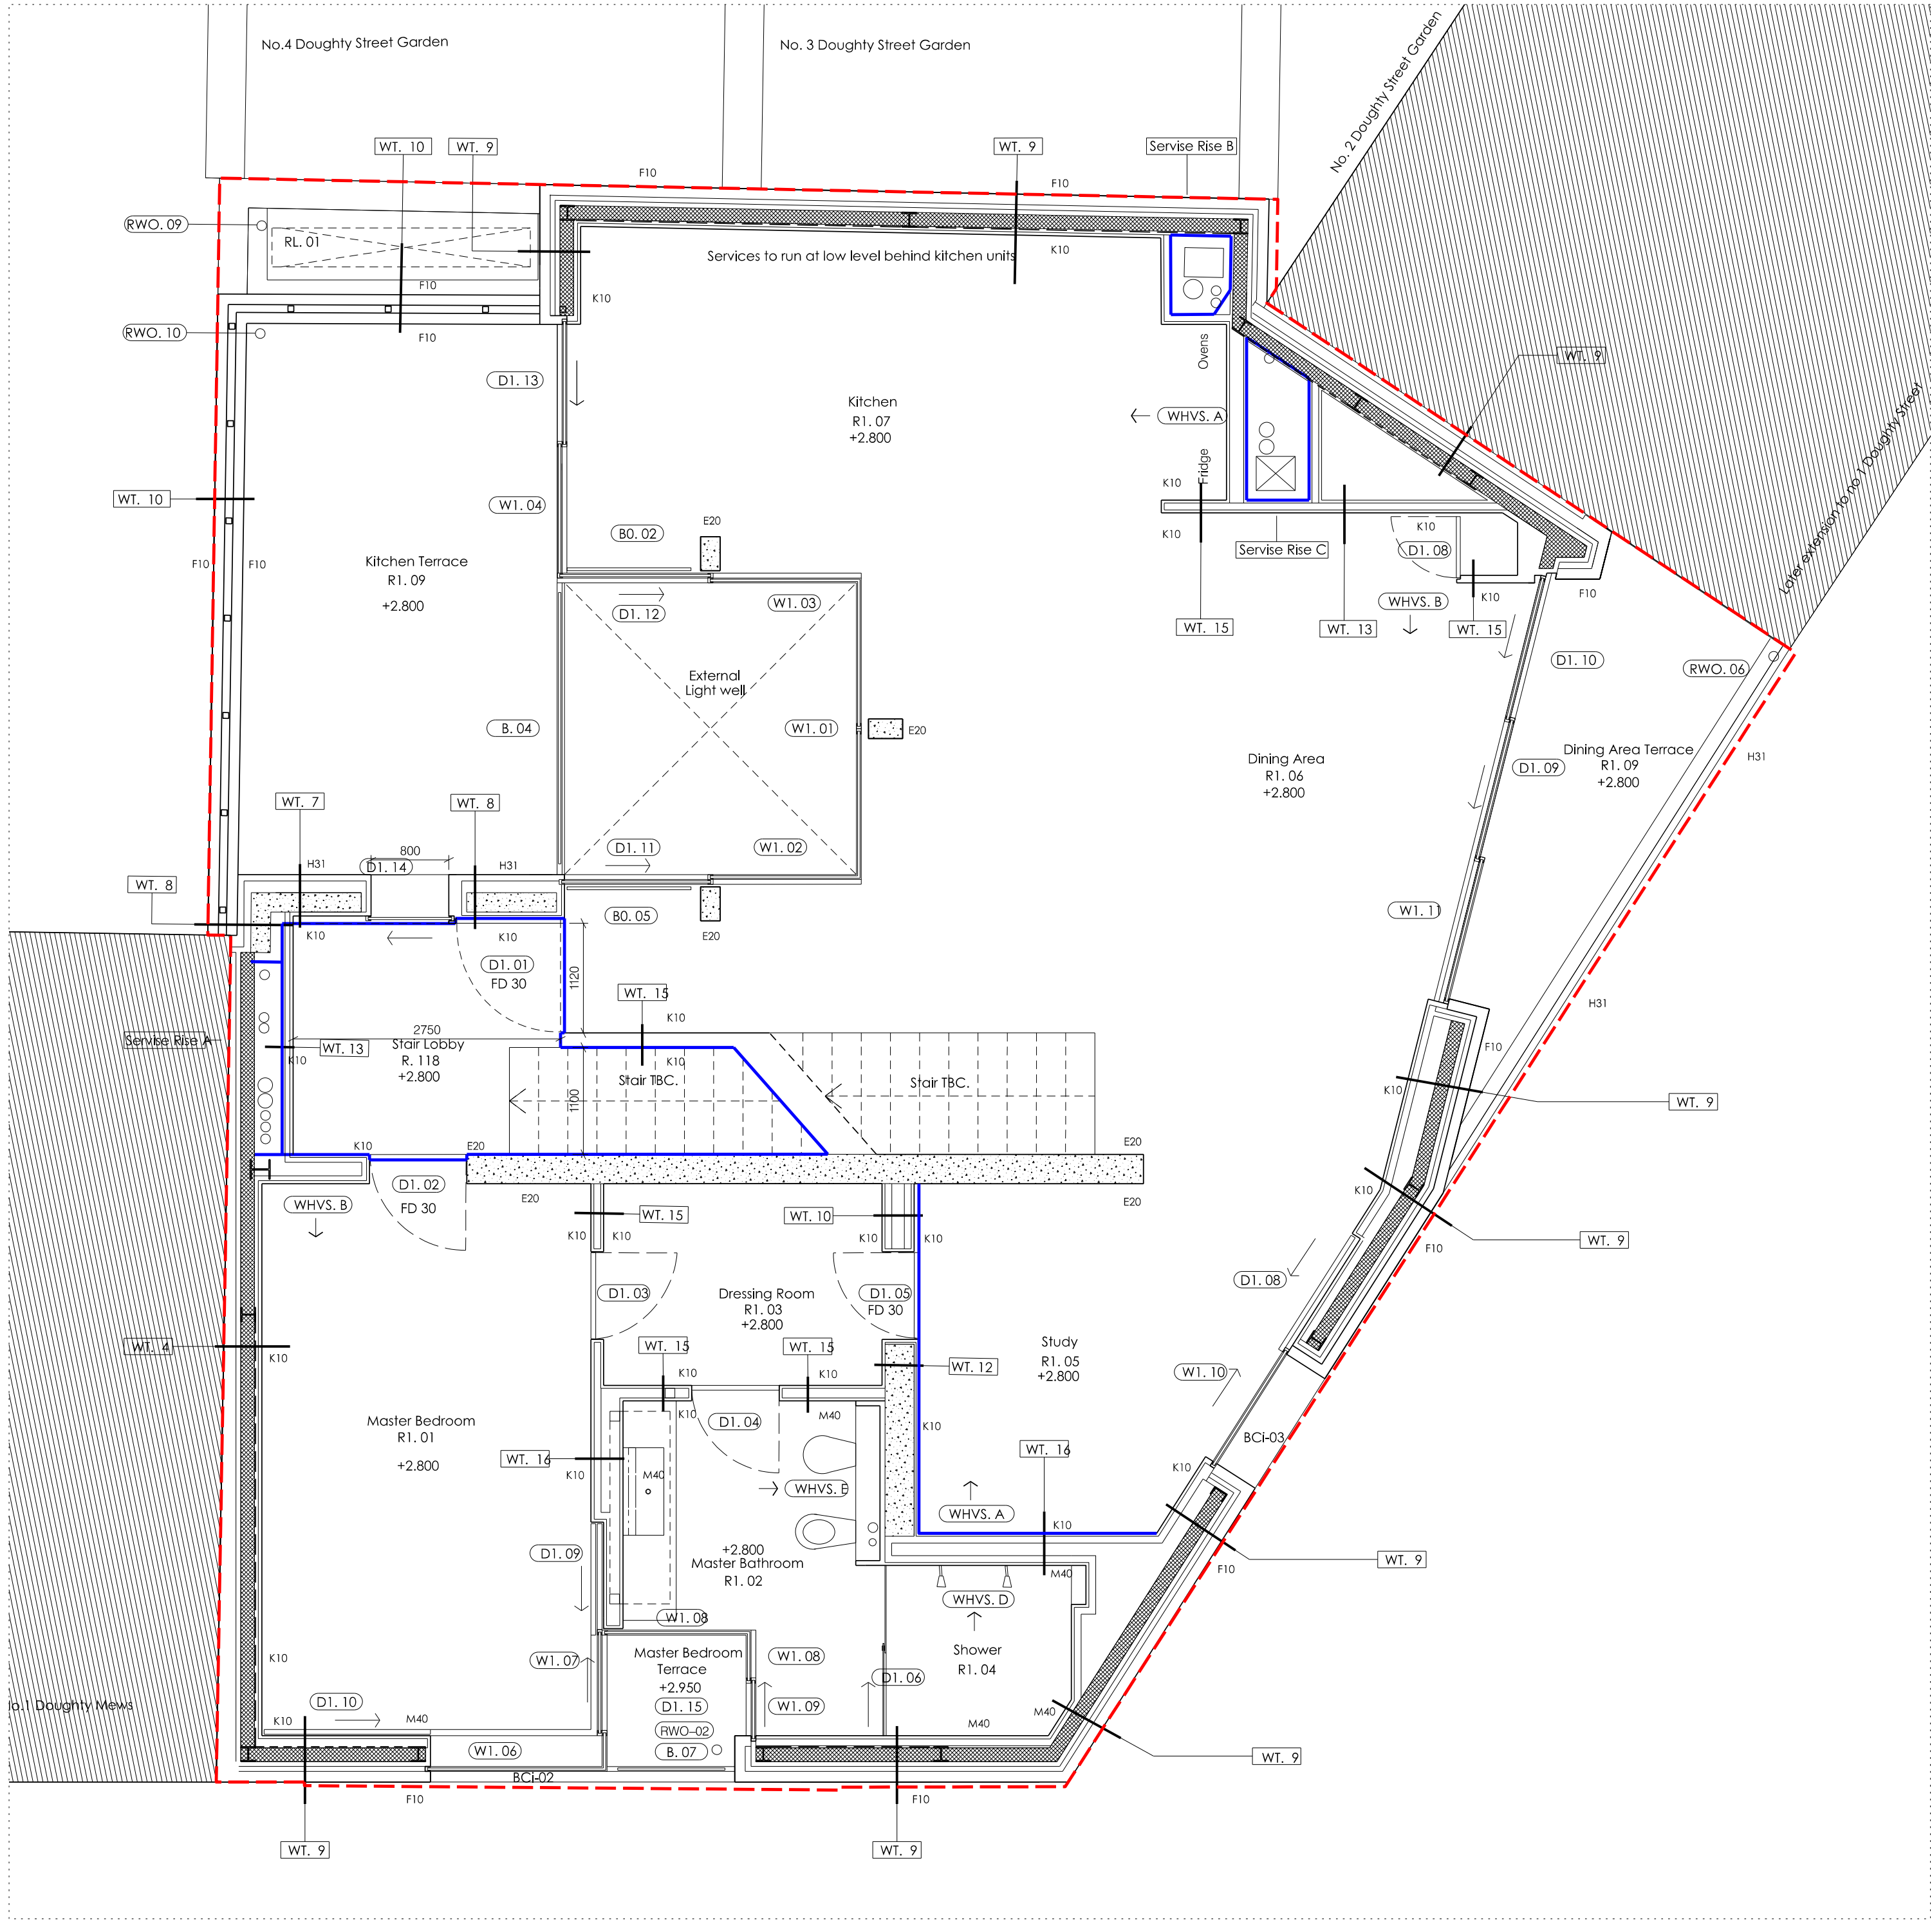

FOR CONSTRUCTION
C2

SPECIFICATION & KEY

E20	Finishing Concrete
F10	Brick/ block walling
F30	Accessories/ sundry items for brick/ block/ stone walling
G10	Structural steel framing
G20	Carpentry/ timber framing/ first fixing
G30	Structural glass assemblies
H31	Metal profiles/ flat sheet cladding/ covering
H71	Lead sheet coverings/ flashings
H72	Aluminium strip/ sheet coverings/ flashings
J30	Liquid applied tanking/ damp proofing
J42	Single layer polymeric sheet roof coverings
K10	Plasterboard dry linings/ partitions/ ceilings
K20	Timber board flooring
L10	Windows/ rooflights/ screens/ ceilings

L20	Doors/ shutters/ hatches
L30	Stairs/ ladders/ walkways/ handrails/ balustrades
M10	Cement based levelling/ wearing screeds
M20	Plastered/ Rendered/ Roughcast coatings
M40	Stone/ concrete/ quarry/ ceramic tiling/ mosaic
N10	General fixtures/ furnishings/ equipment
N13	Sanitary appliances and fittings
N25	Permanent access and safety equipment
P10	Sundry insulation/ proofing work
P20	Unframed isolated films/ skirtings/ sundry items
Q25	Brick pavings
Q37	Green roof covering
R10	Rainwater drainage systems

Site Boundary

Extent of 30 min. Fire Rating



Jamie Fobert Architects Ltd.

5 Crescent Row

London

EC1Y 0SP

T: 020 7553 6560

F: 020 7533 6566

Unless indicated below, this drawing is for information only.
Do not scale. Use figured dimensions only. All dimensions to be checked on site.

Issue / Revision.		Date.	Rev.	Project.	DOUGHTY MEWS
ISSUED FOR TENDER		05 11 10	-		
ISSUED FOR CONSTRUCTION C1		26 05 11	C1	Subject.	First Floor GA Plan
ISSUED FOR CONSTRUCTION C2		13 10 11	C2		
Issued for Planning Discharge		18 11 11		Scale.	1:50
				Date.	22 10 2010
				Original Size.	A1
				Drawing No.	214_102