


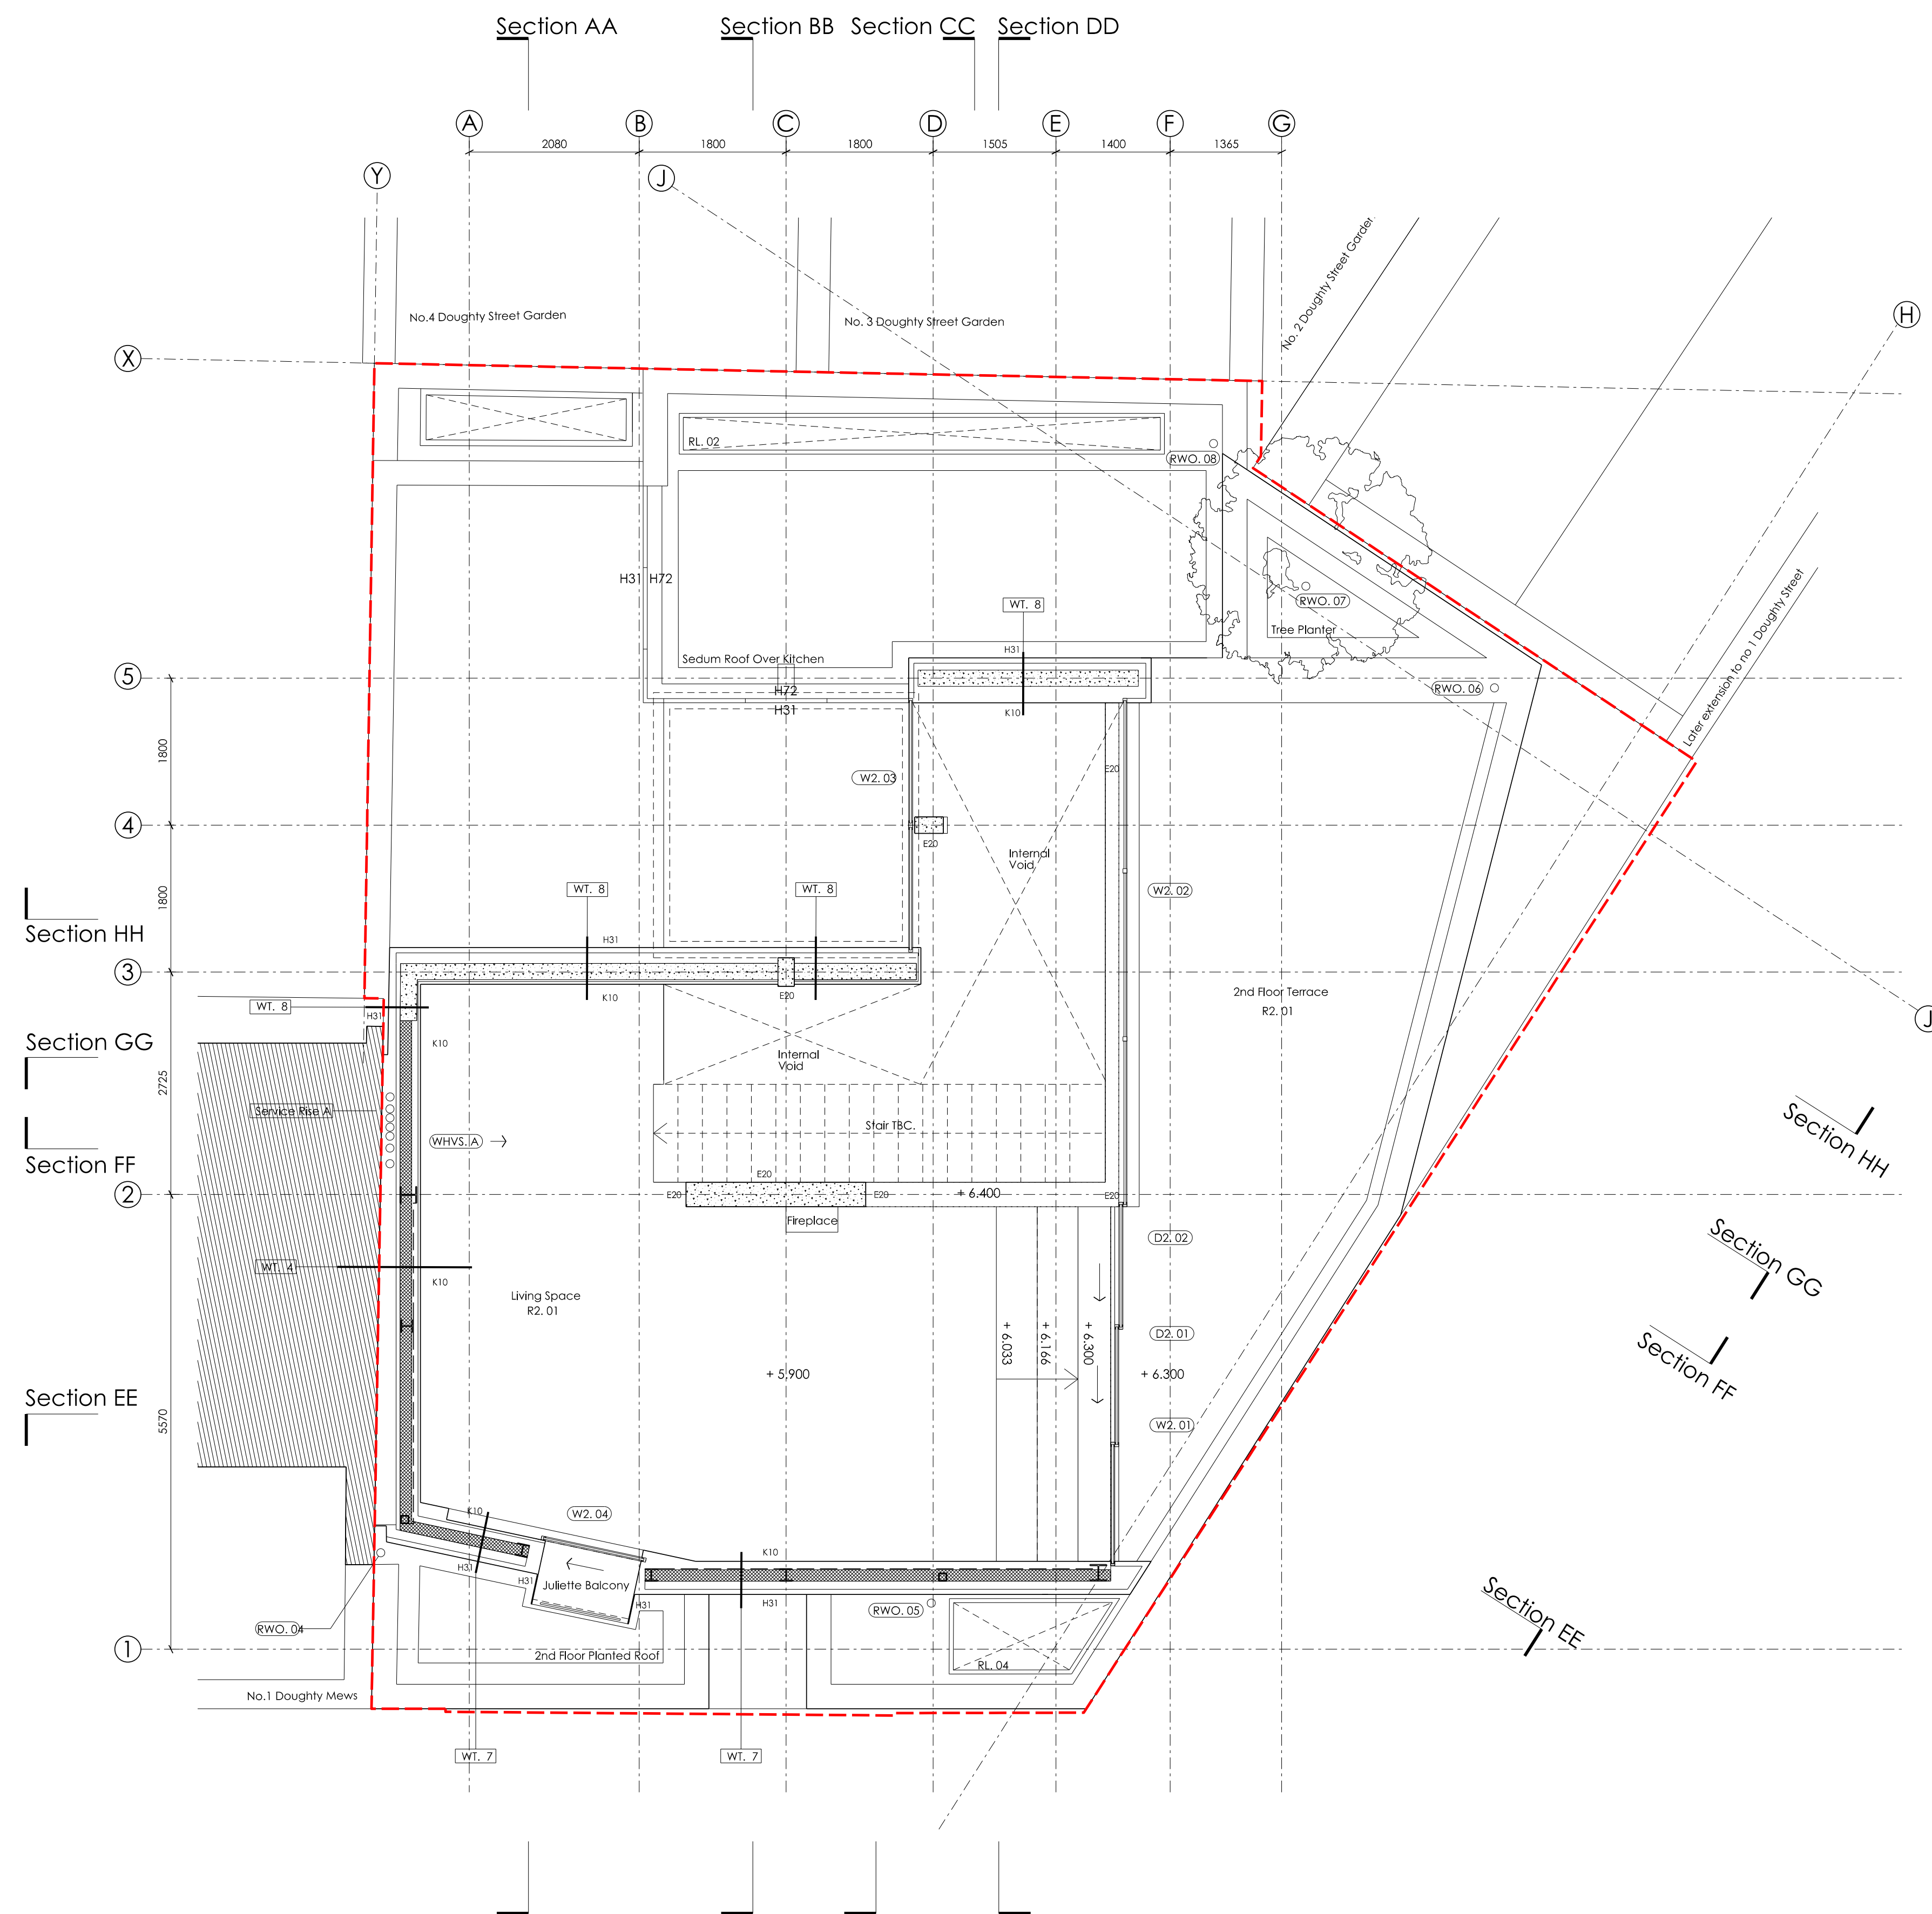

Issue / Revision.	Date.	Rev.	Project.	DOUGHTY MEWS		
ISSUED FOR TENDER	05 11 10	-				
ISSUED FOR CONSTRUCTION C1	26 05 11	C1	Subject.	Second Floor GA Plan		
ISSUED FOR CONSTRUCTION C2	13 10 11	C2				
Issued for Planning Discharge	18 11 11		Scale.	1:50	Date.	22 10 2010
			Original Size.	A1		
			214_103			
			Drawing No.			