



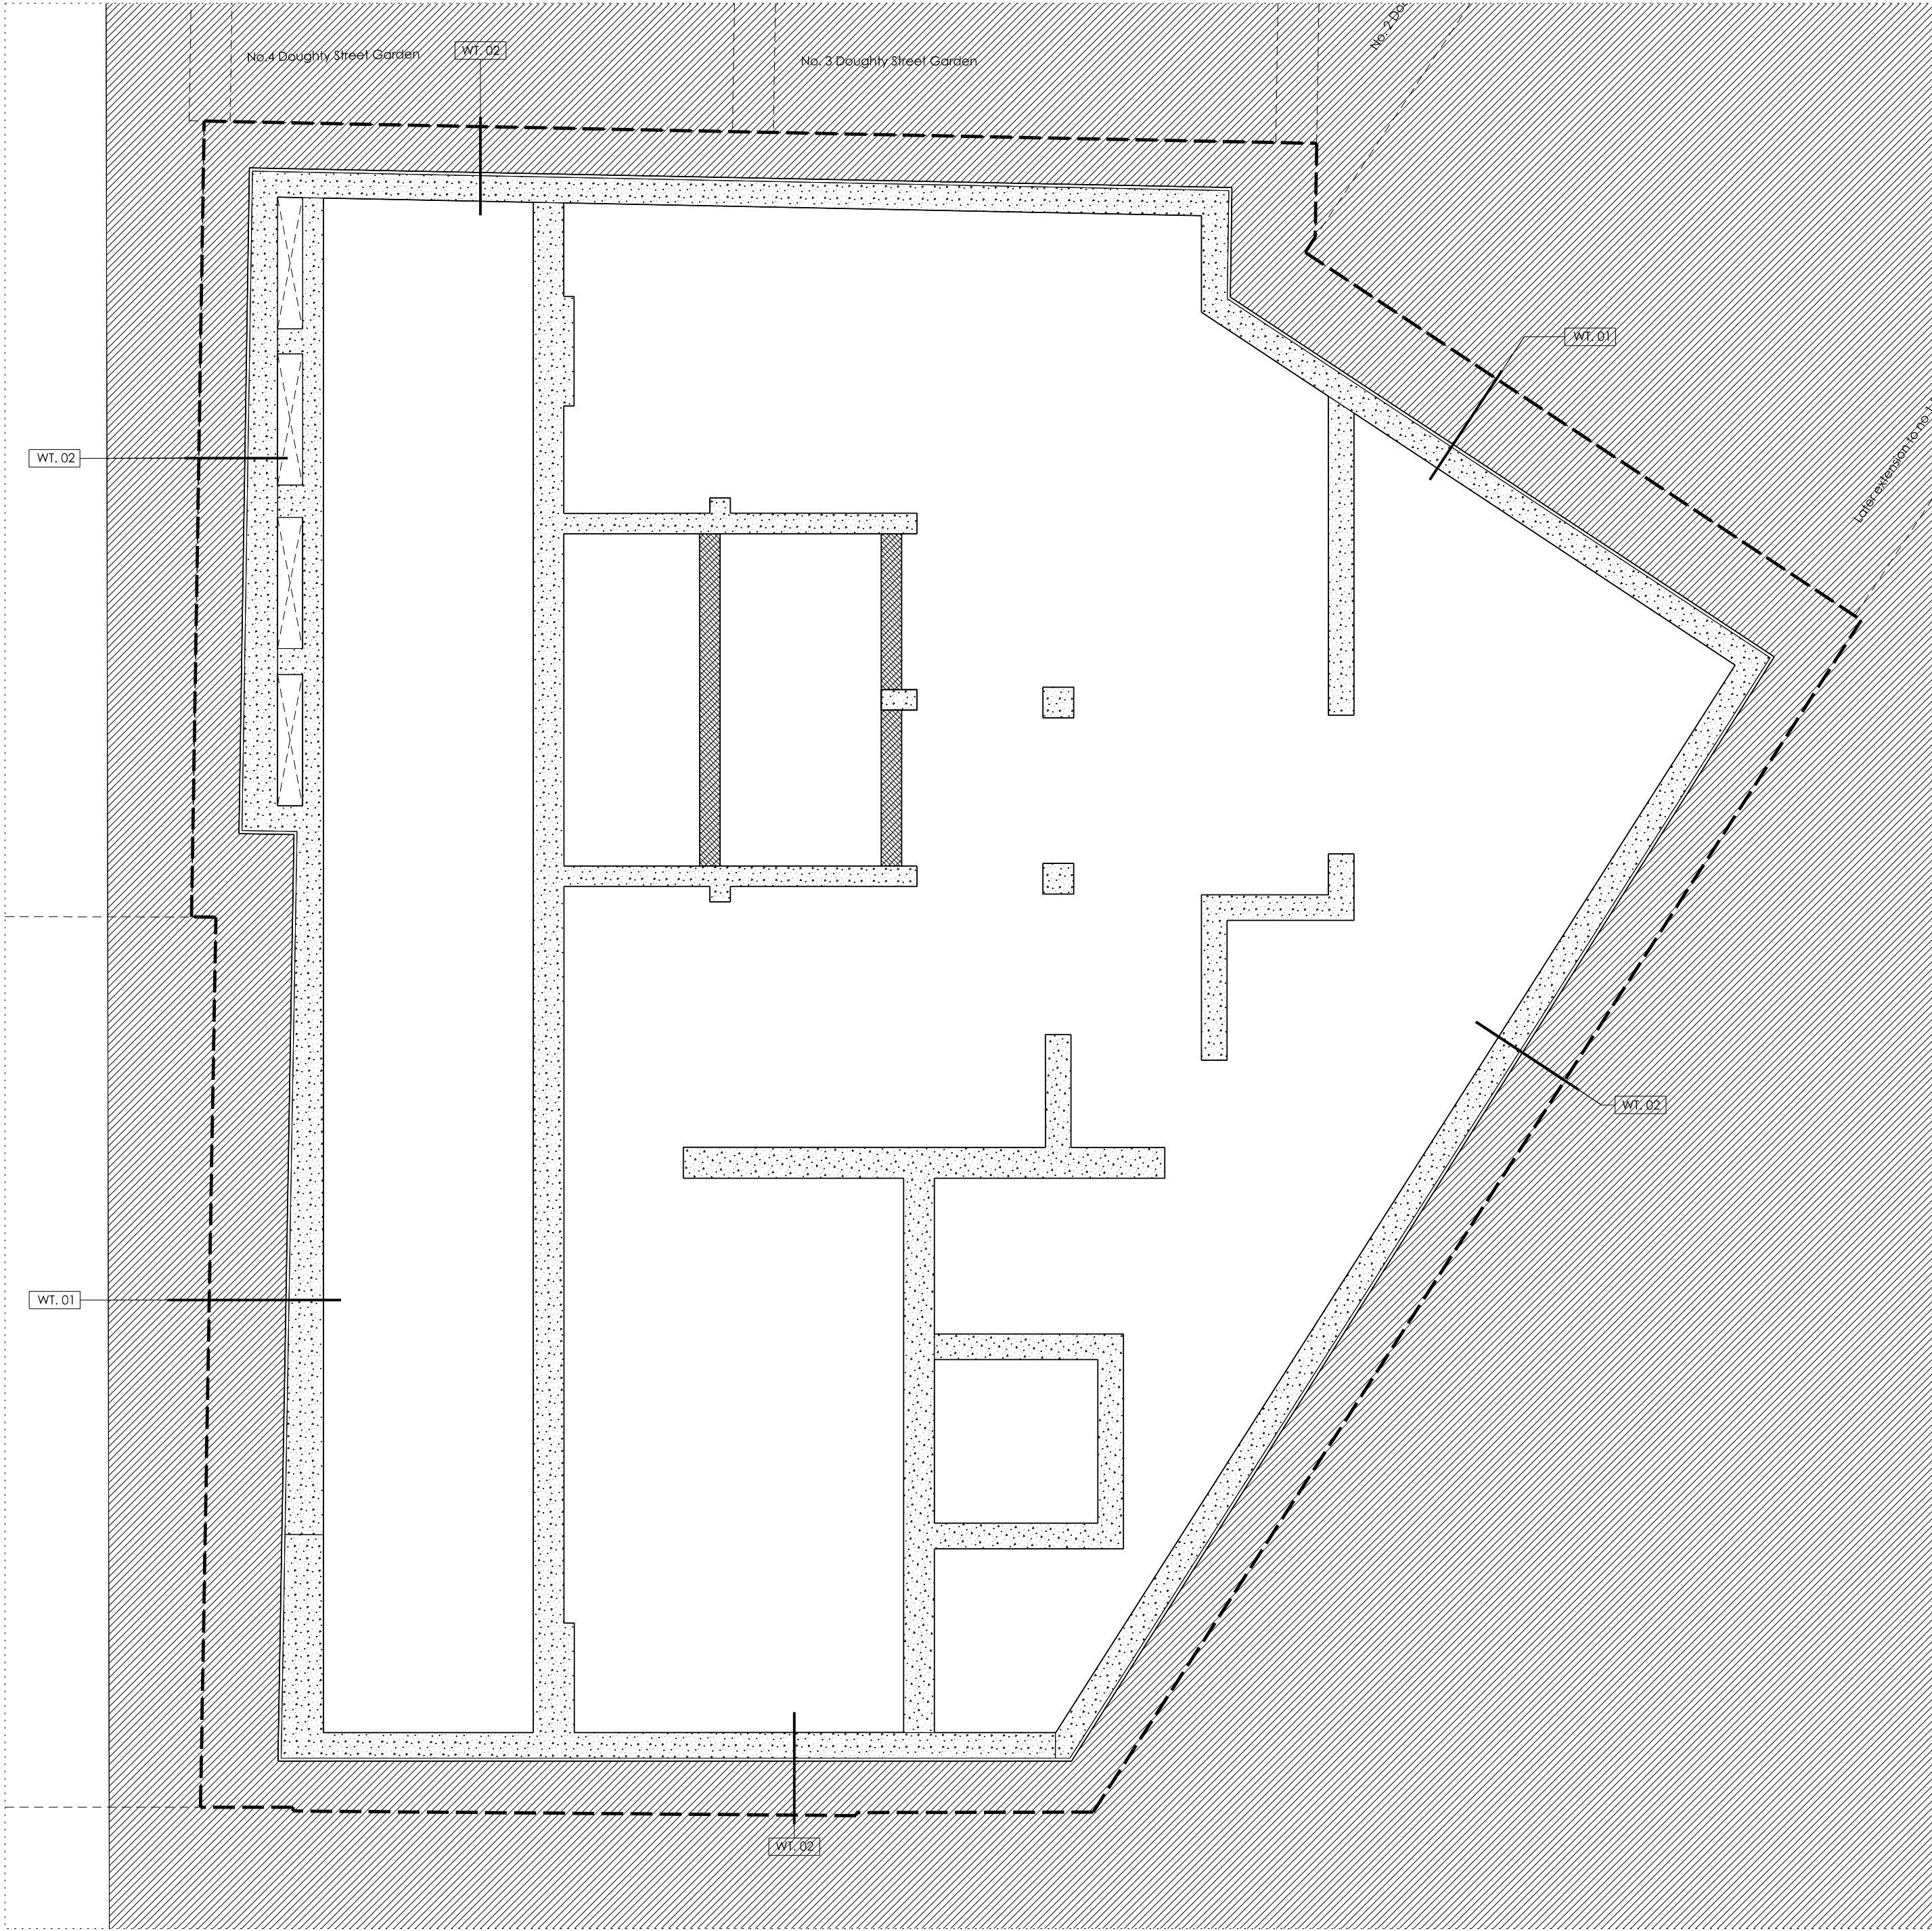

1 Undercroft GA Plan
104

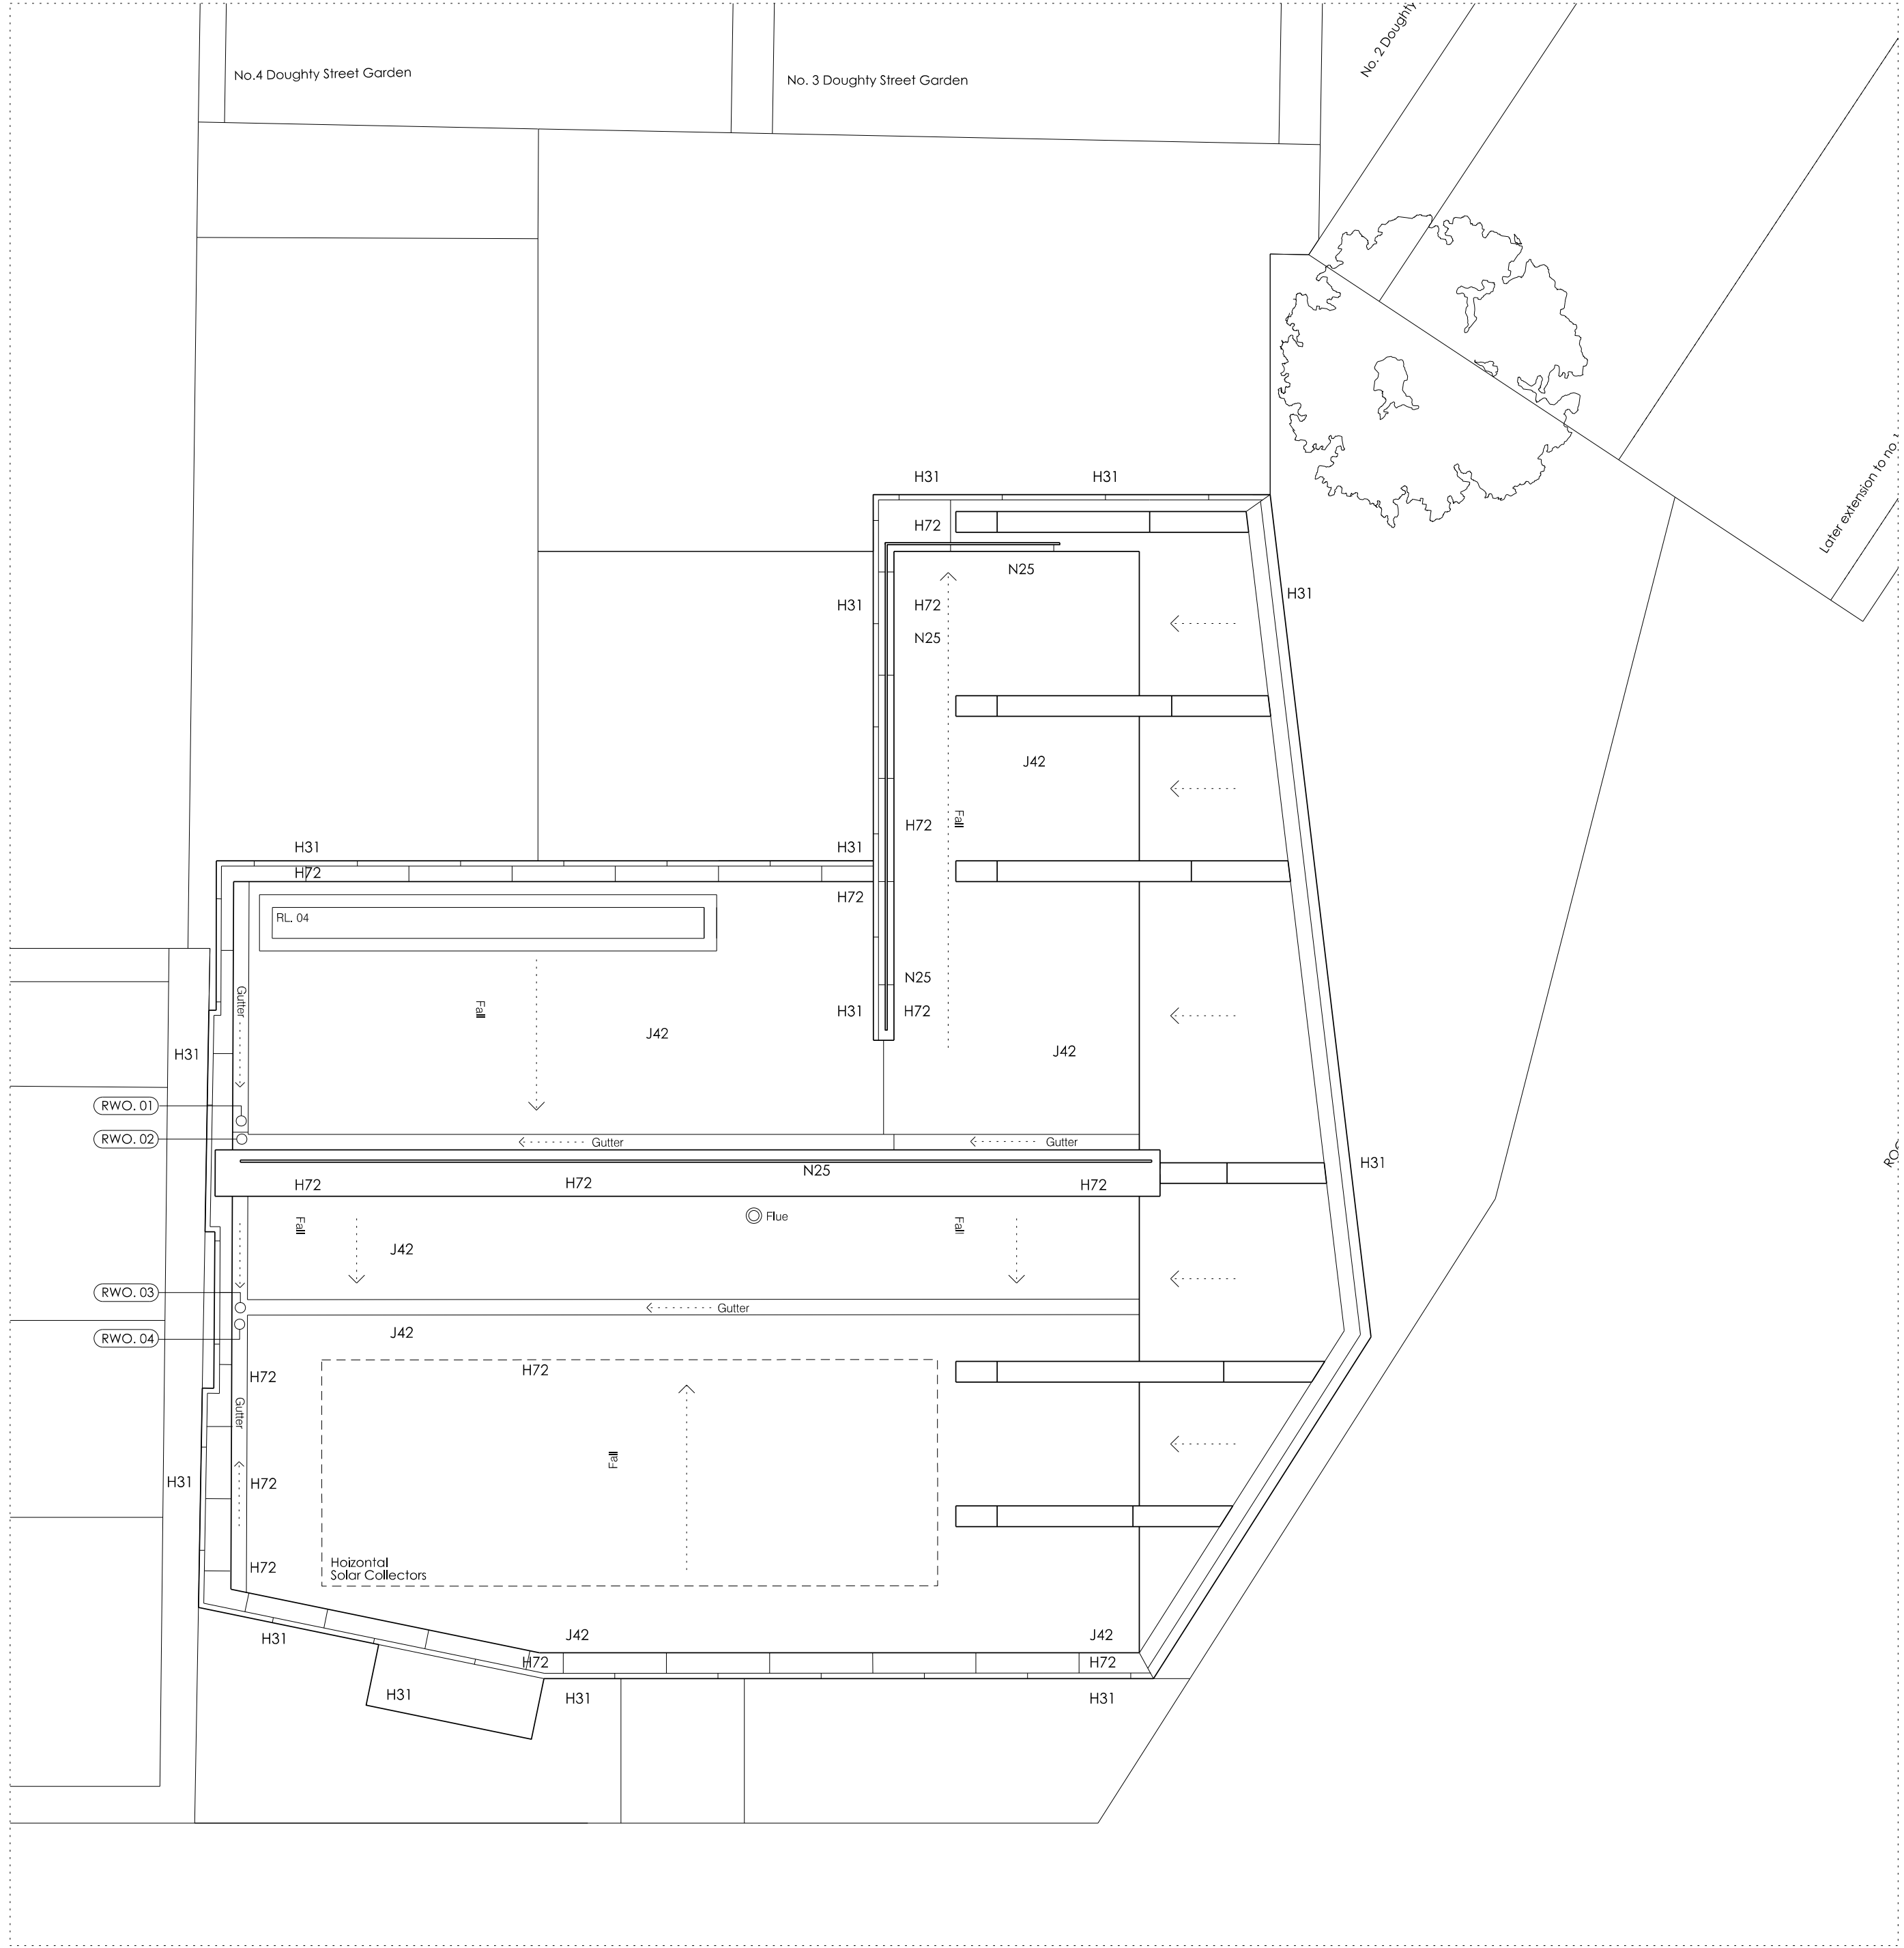

2 Roof GA Plan
104

FOR CONSTRUCTION

Copyright of Jamie Fobert Architects 2010

SPECIFICATION & KEY	
E20	Finishing Concrete
F10	Brick/ block walling
F30	Accessories/ sundry items for brick/ block/ stone walling
G10	Structural steel framing
G20	Carpentry/ timber framing/ first fixing
H13	Structural glass assemblies
H31	Metal profiled/ flat sheet cladding/ covering
H71	Lead sheet coverings/ flashings
H72	Aluminium sheet/ sheet coverings/ flashings
J30	Liquid applied tanking/ damp proofing
J42	Single layer polymeric sheet roof coverings
K10	Plasterboard dry linings/ partitions/ ceilings
K13	Rigid sheet fire linings + panelling
K20	Timber board flooring
L10	Windows/ rooflights/ screens/ ceilings

L20	Doors/ shutters/ hatches
L30	Stairs/ ladders/ walkways/ handrails/ balustrades
M10	Cement based levelling/ wearing screeds
M20	Plastered/ Rendered/ Roughcast coatings
M40	Stone/ concrete/ quarry/ ceramic tiling/ mosaic
N10	General fixtures/ furnishings/ equipment
N13	Sanitary appliances and fittings
N25	Permanent access and safety equipment
P10	Sundry insulation/ proofing work
P20	Unframed insulated trim/ skirtings/ sundry items
Q25	Brick pavings
Q37	Green roof covering
R10	Rainwater drainage systems

Jamie Fobert Architects Ltd.
5 Crescent Row
London
EC1Y 0SP
T: 020 7553 6560
F: 020 7533 6566
Unless indicated below, this drawing is for information only. Do not scale. Use figured dimensions only. All dimensions to be checked on site.

Issue / Revision.		Date.	Rev.	Project.	
ISSUED FOR TENDER		05 11 10	-	DOUGHTY MEWS	
ISSUED FOR CONSTRUCTION C1		26 05 11	C1	Undercroft GA Plan - Roof GA Plan	
Issued for Planning Discharge		18 11 11			
				Scale.	1:50
				Date.	05 11 2010
				Original Size.	A1
				Drawing No.	214_104