
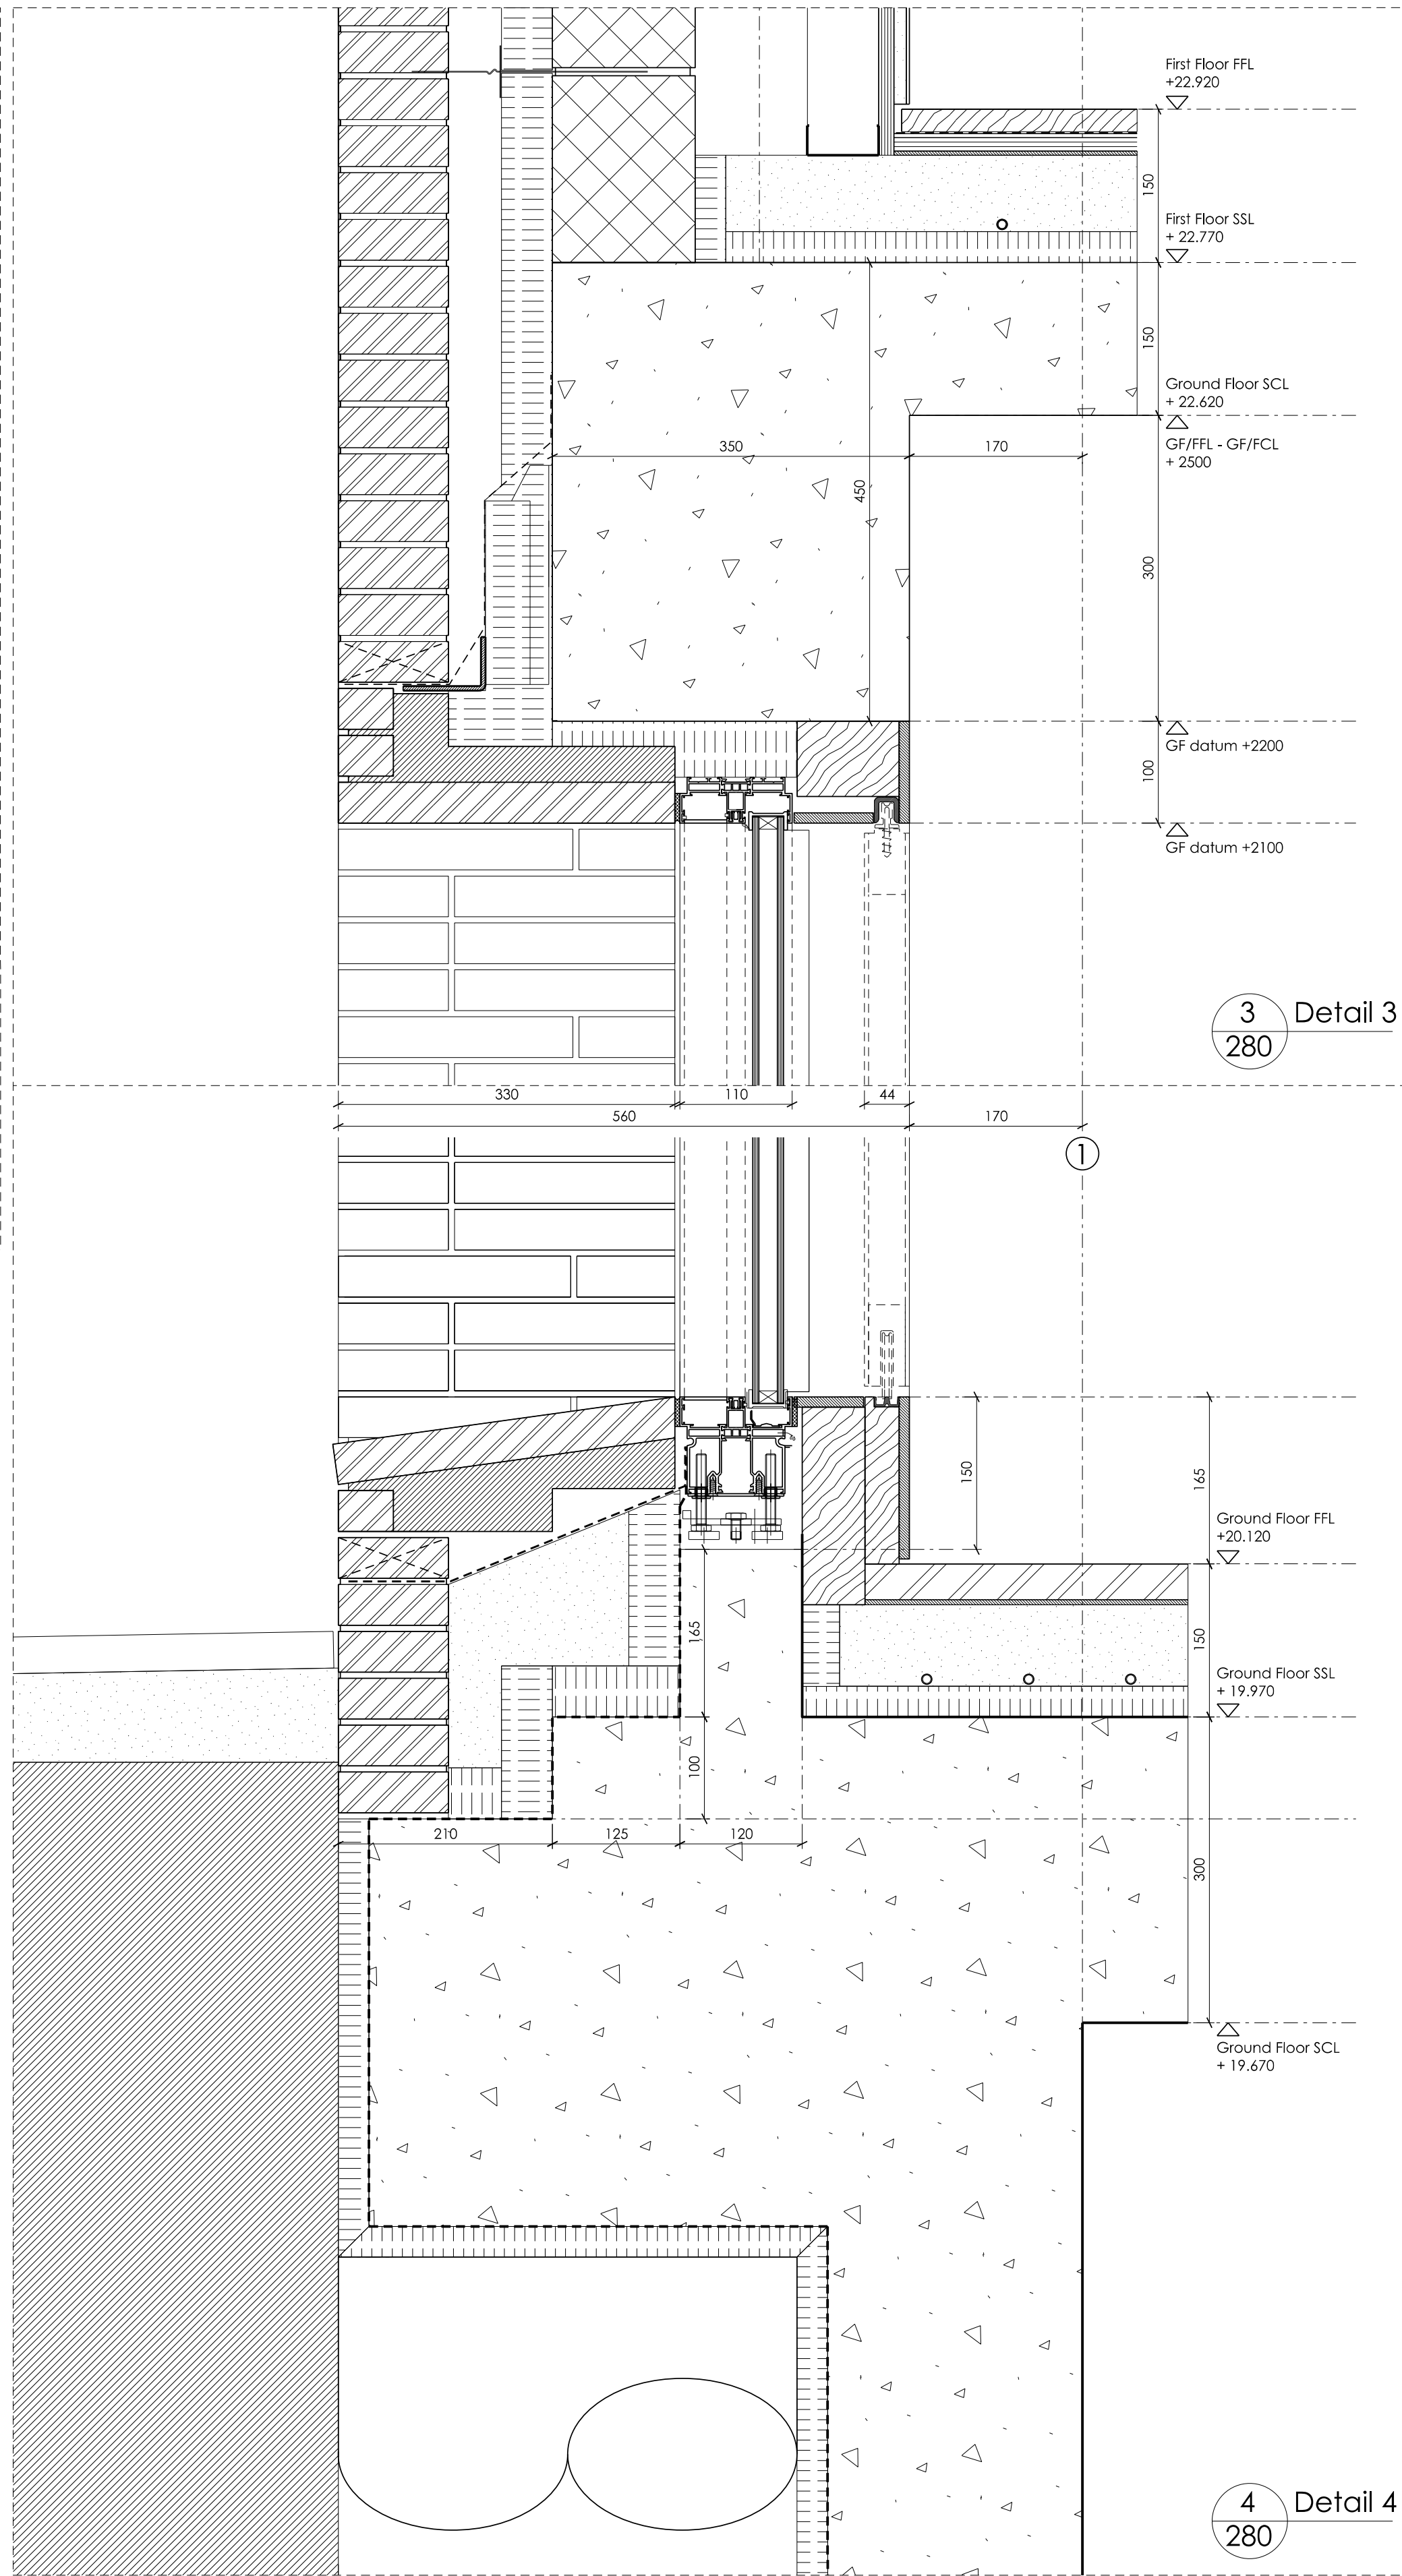


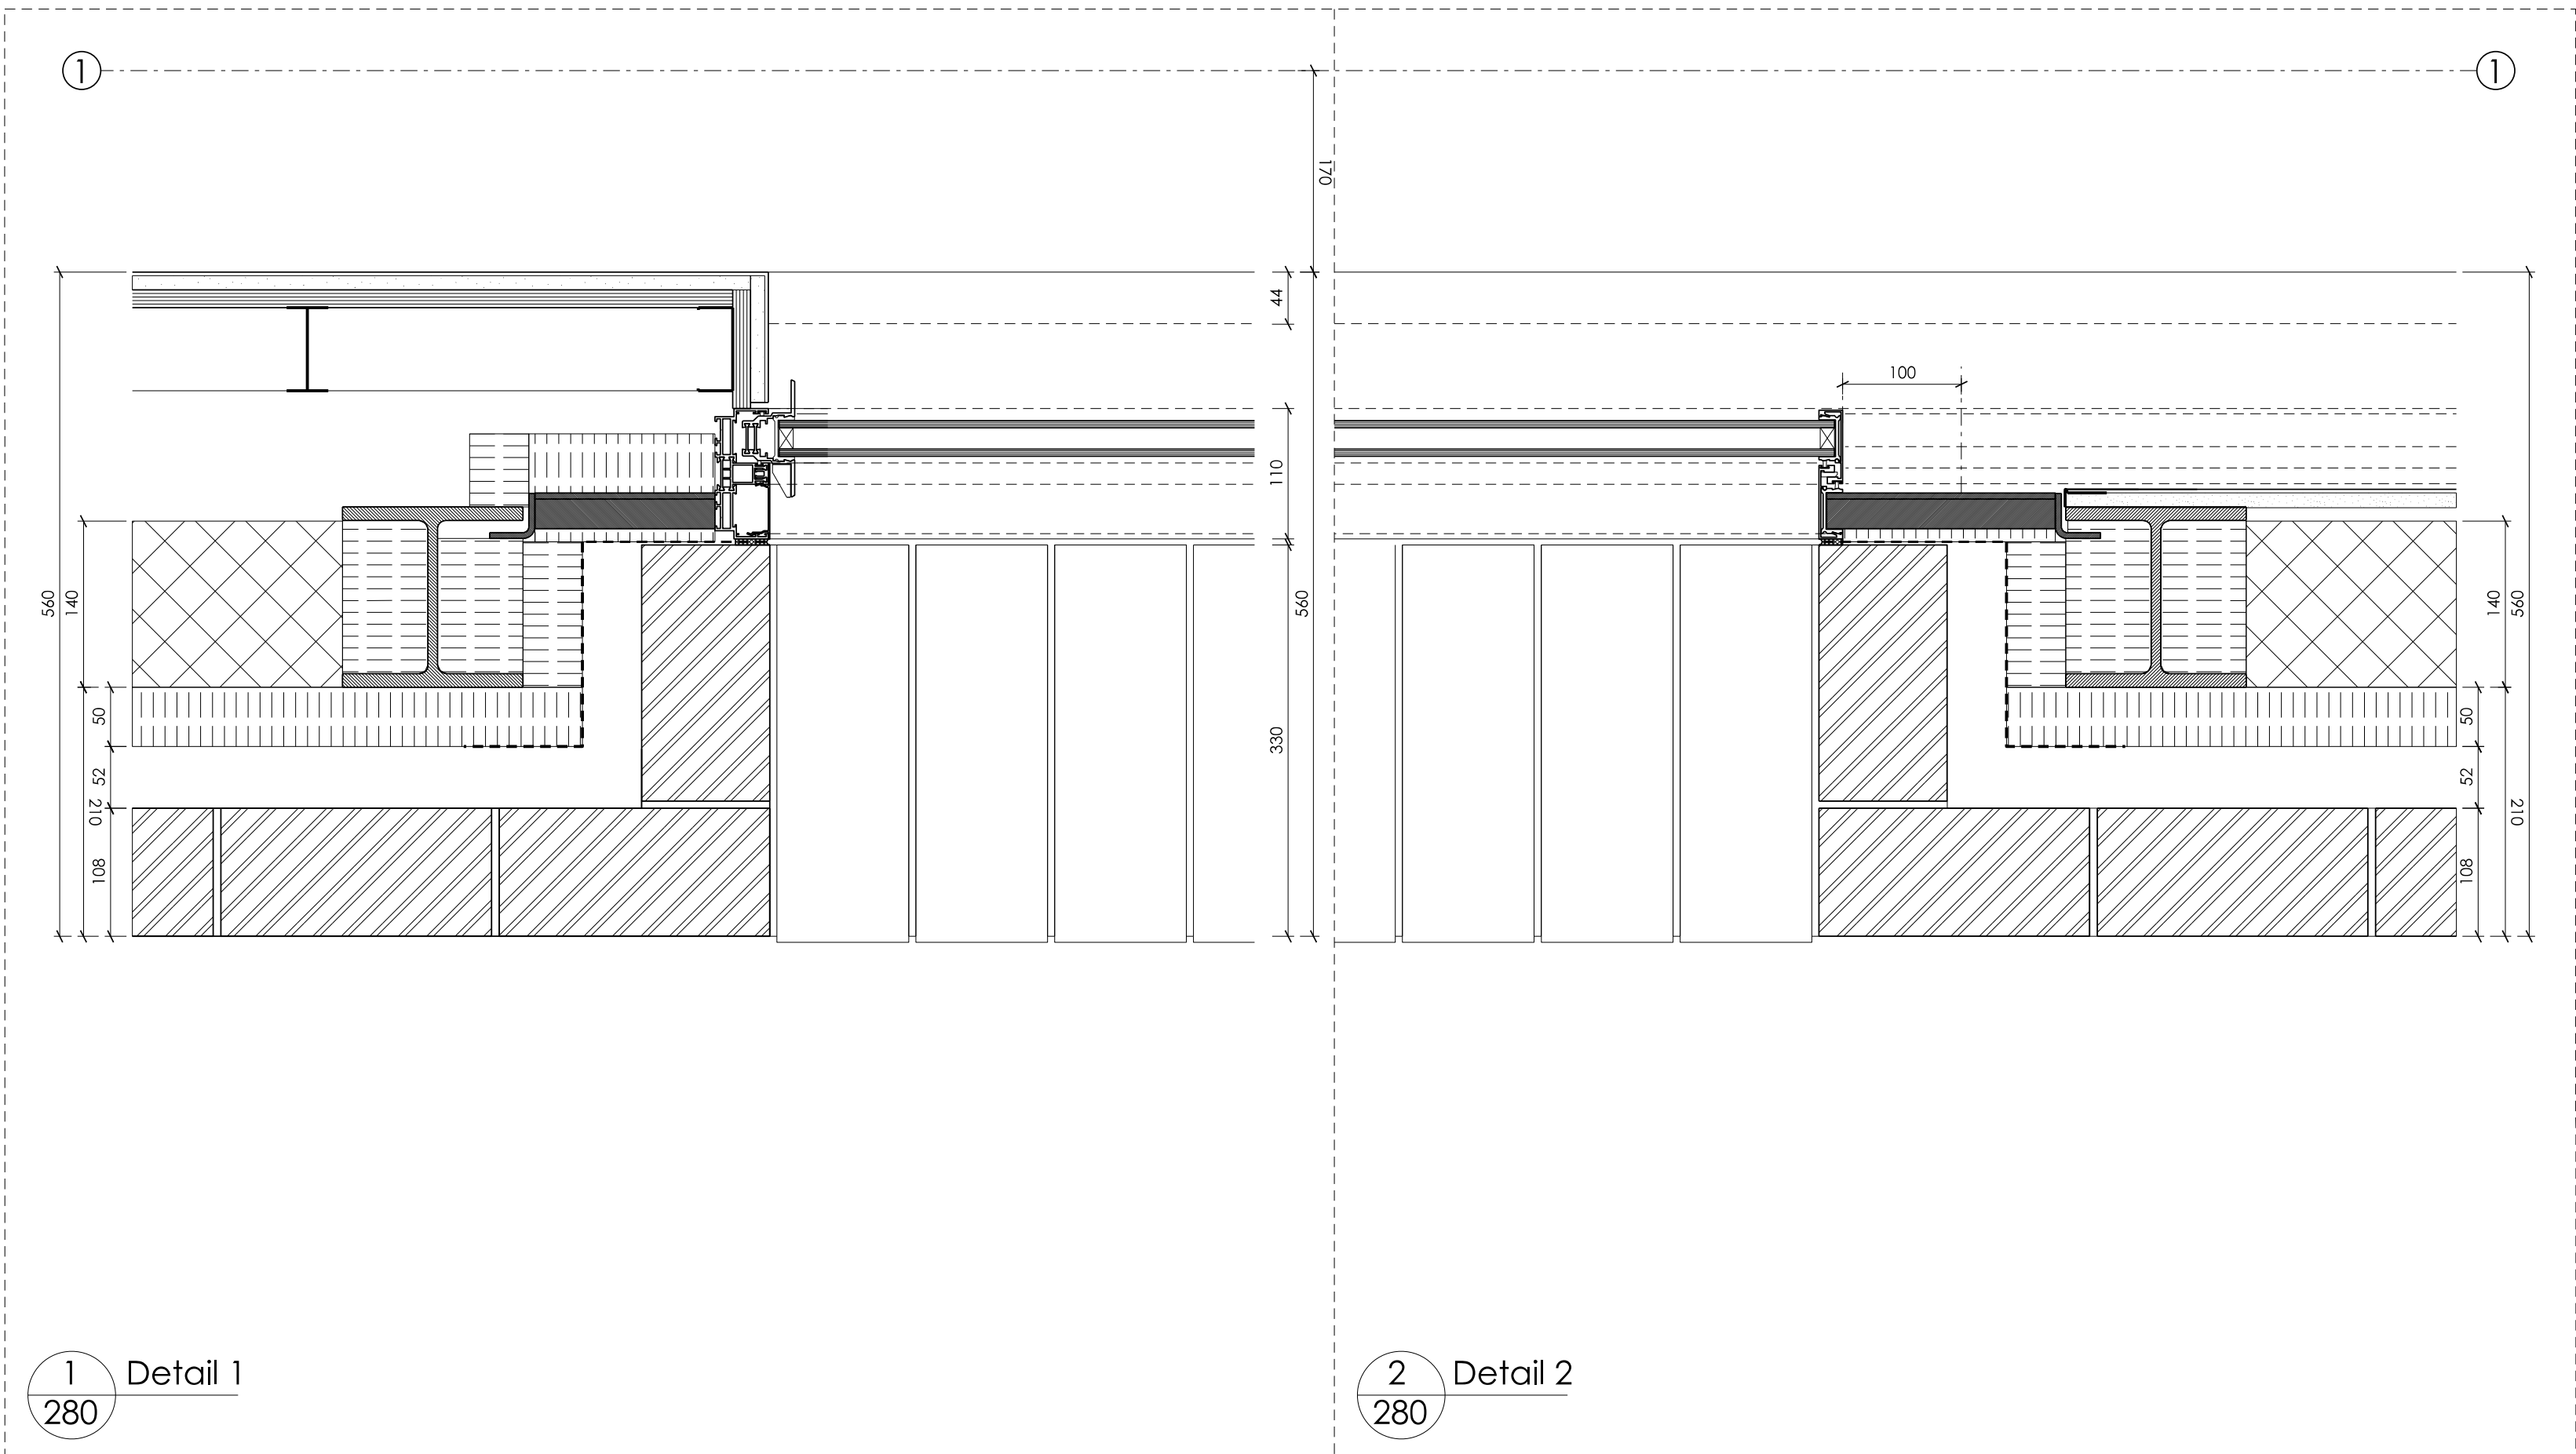

FOR INFORMATION

Jamie Fobert Architects Ltd. 5 Crescent Row London EC1Y 0SP T: 020 7553 6560 F: 020 7533 6566	Issue / Revision.		Date.	Rev.	Project.	DOUGHTY MEWS		
	Issued for Planning Discharge		18 / 11 / 11	-				
					Subject.	Window Details - WG.05		
					Scale.	1:5	Date.	09 - 09 - 2011
					Original Size.	A1		
Unless indicated below, this drawing is for information only. Do not scale. Use figured dimensions only. All dimensions to be checked on site.					Drawing No.	214_180		