
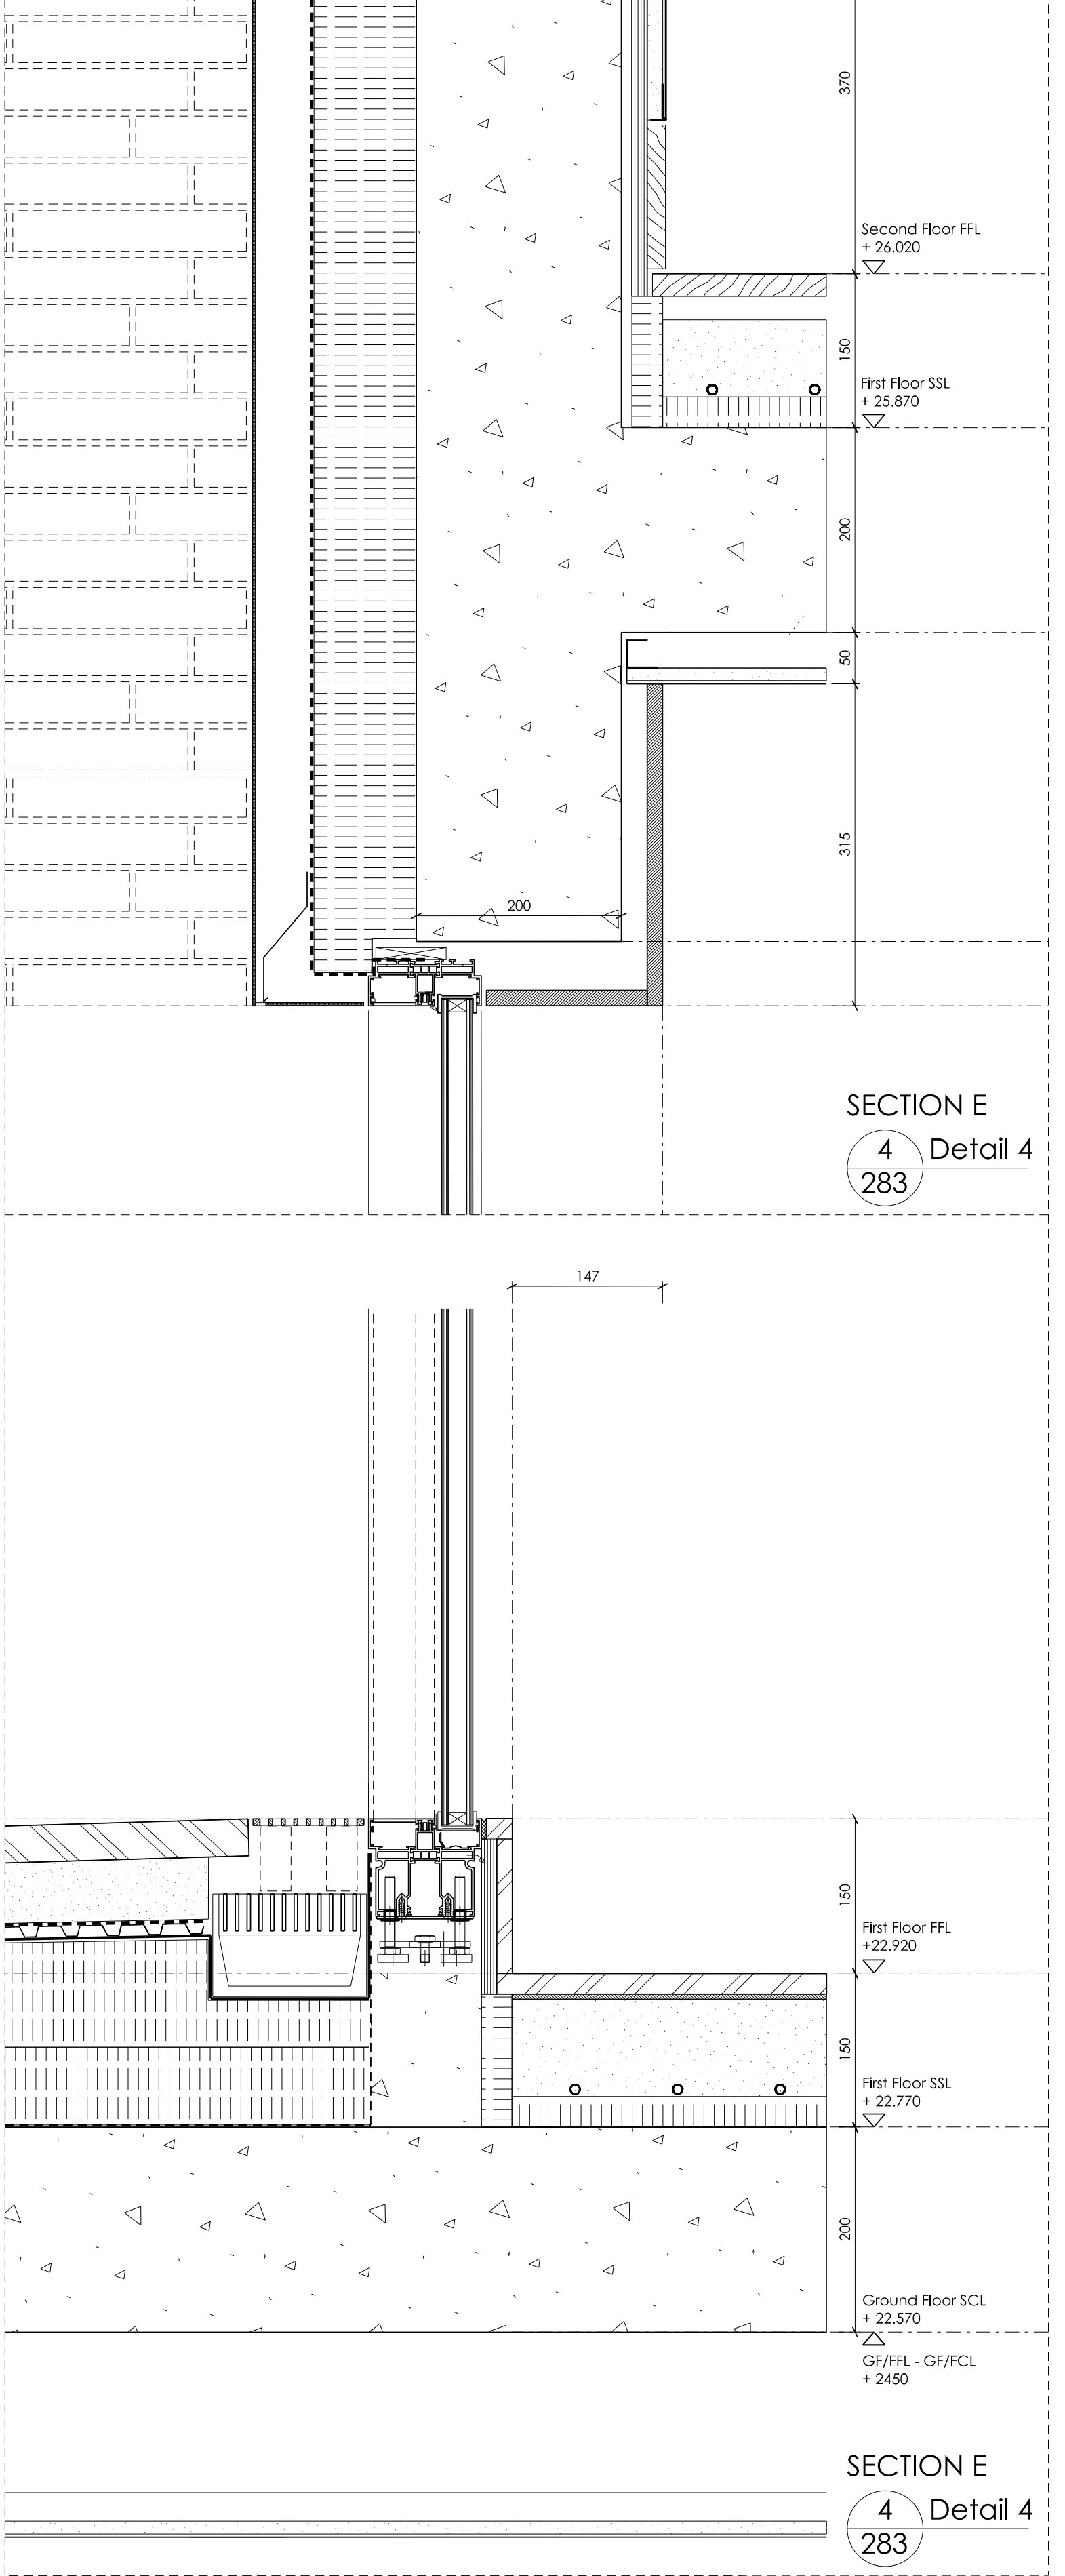


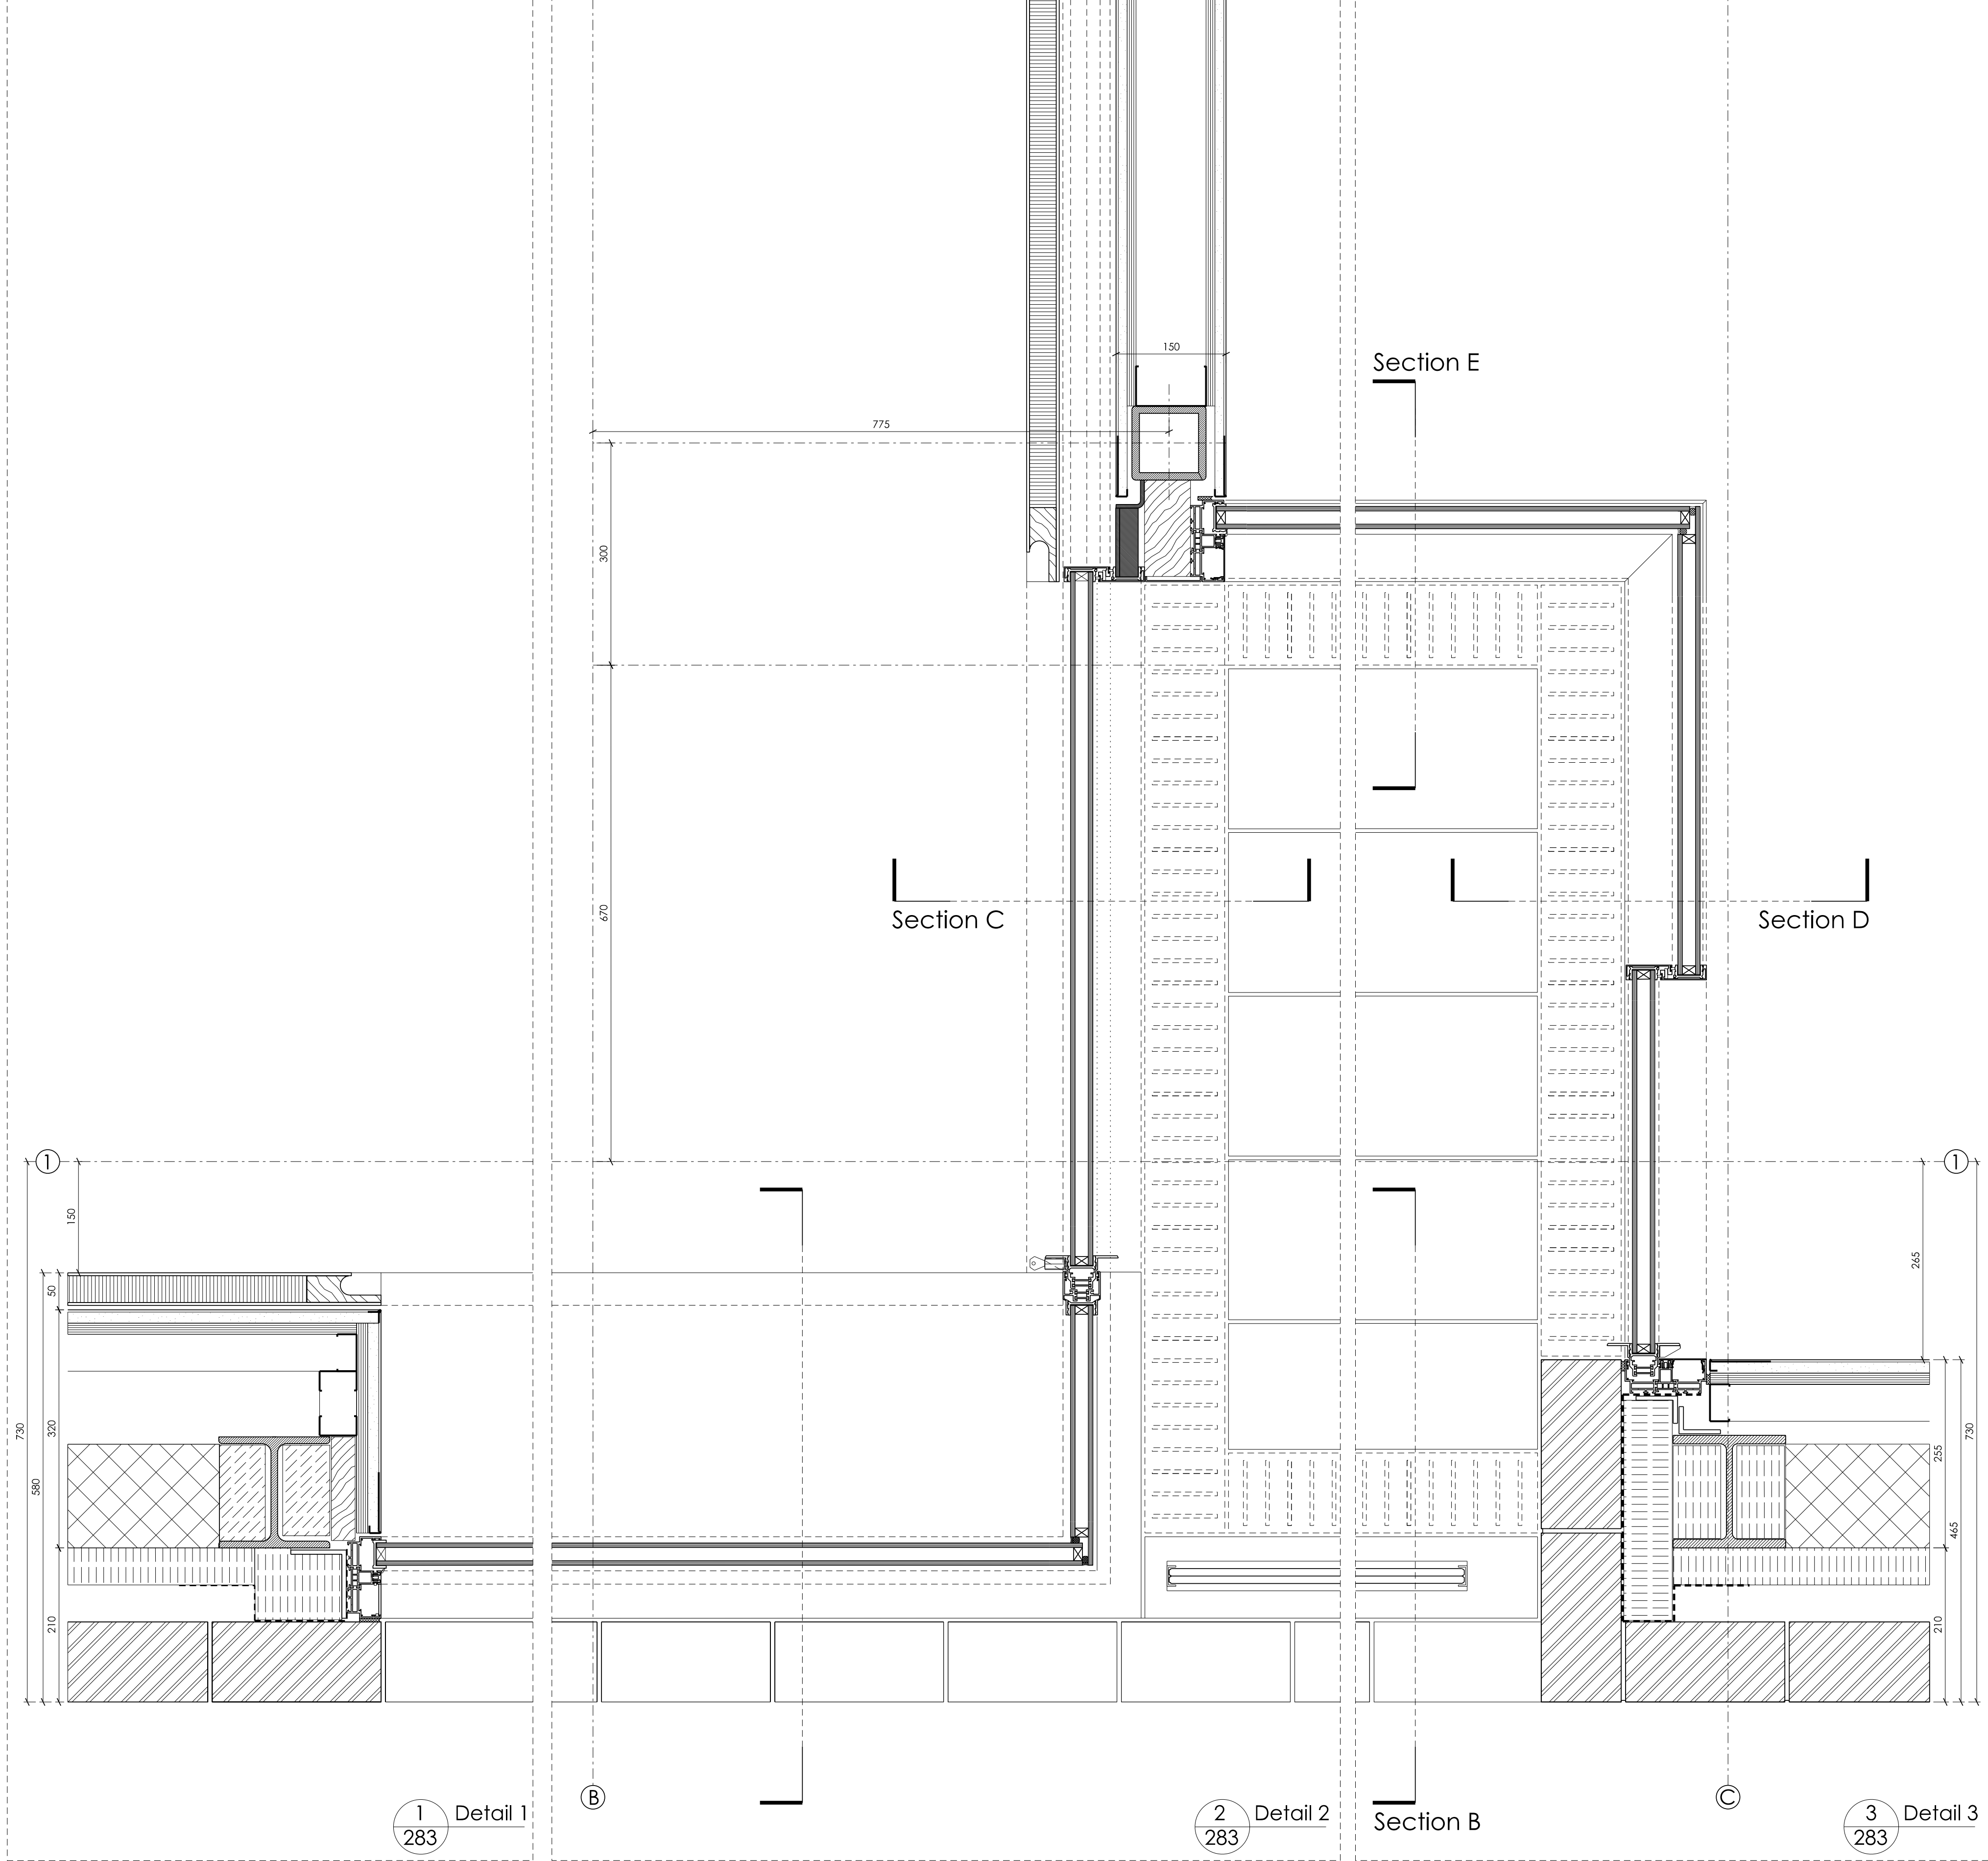

FOR INFORMATION

Issue / Revision. Issued for Planning Discharge	Date.	Rev.	Project.	DOUGHTY MEWS
	18 / 11 / 11	-	Subject.	Window Details - Bedroom terrace 1
			Scale.	1:5
			Original Size.	A1
			Drawing No.	214_183
Date. 09 - 09 - 2011				

Jamie Fobert Architects Ltd.
5 Crescent Row
London
EC1Y 0SP
T: 020 7553 6560
F: 020 7533 6566

Unless indicated below, this drawing is for information only.
Do not scale. Use figured dimensions only. All dimensions to be checked on site.