




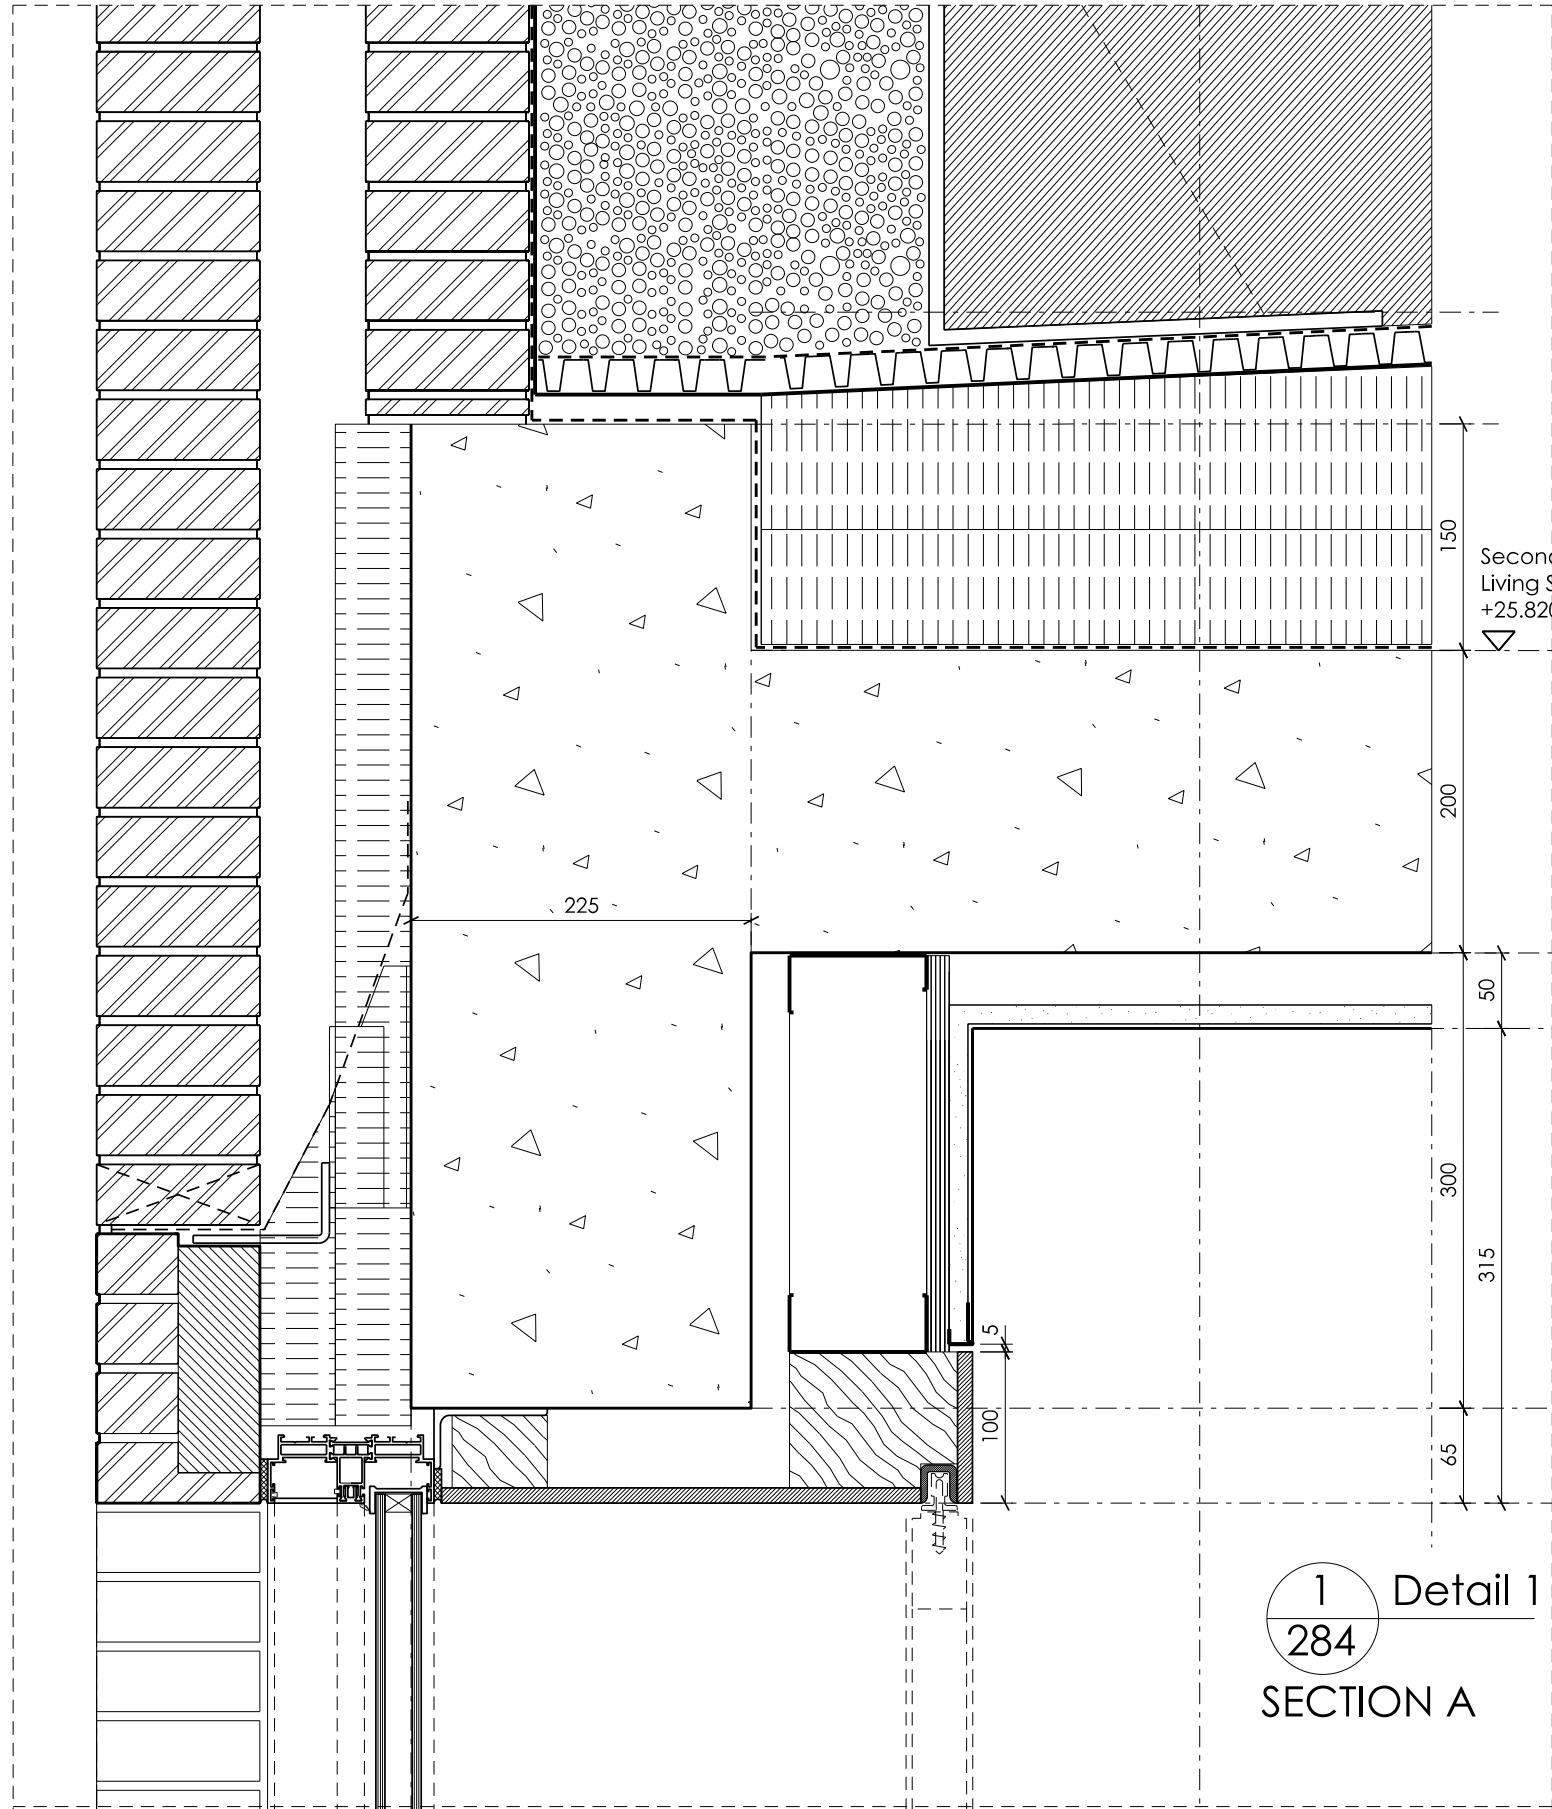


Detail 1
284
SECTION A

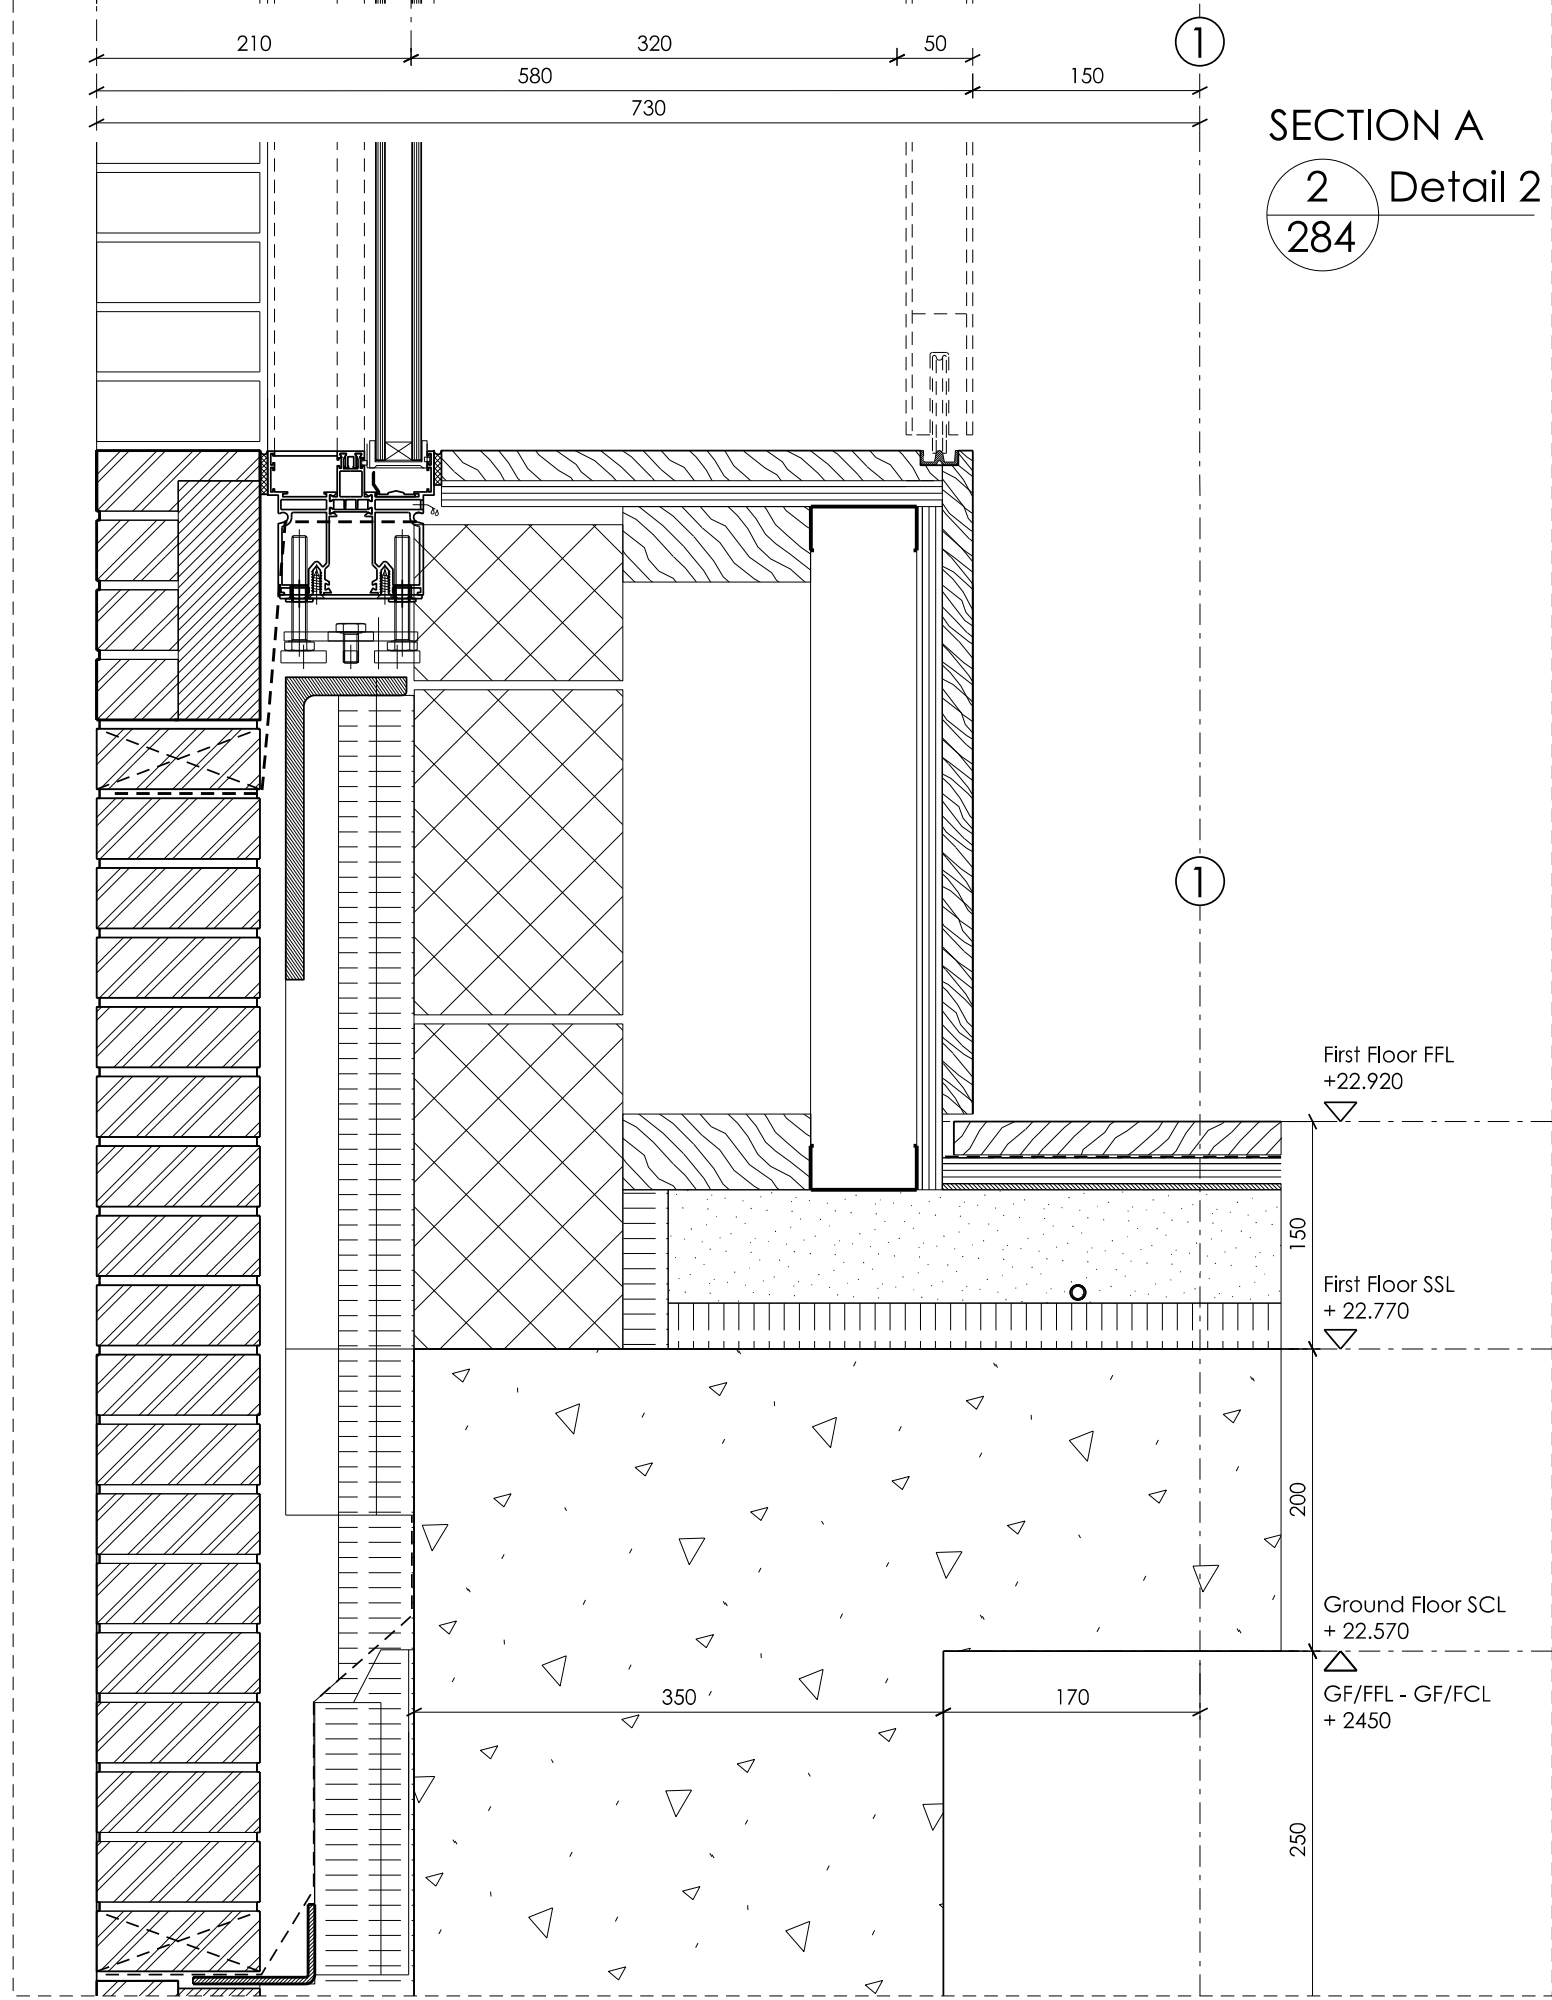


SECTION A
Detail 2
284

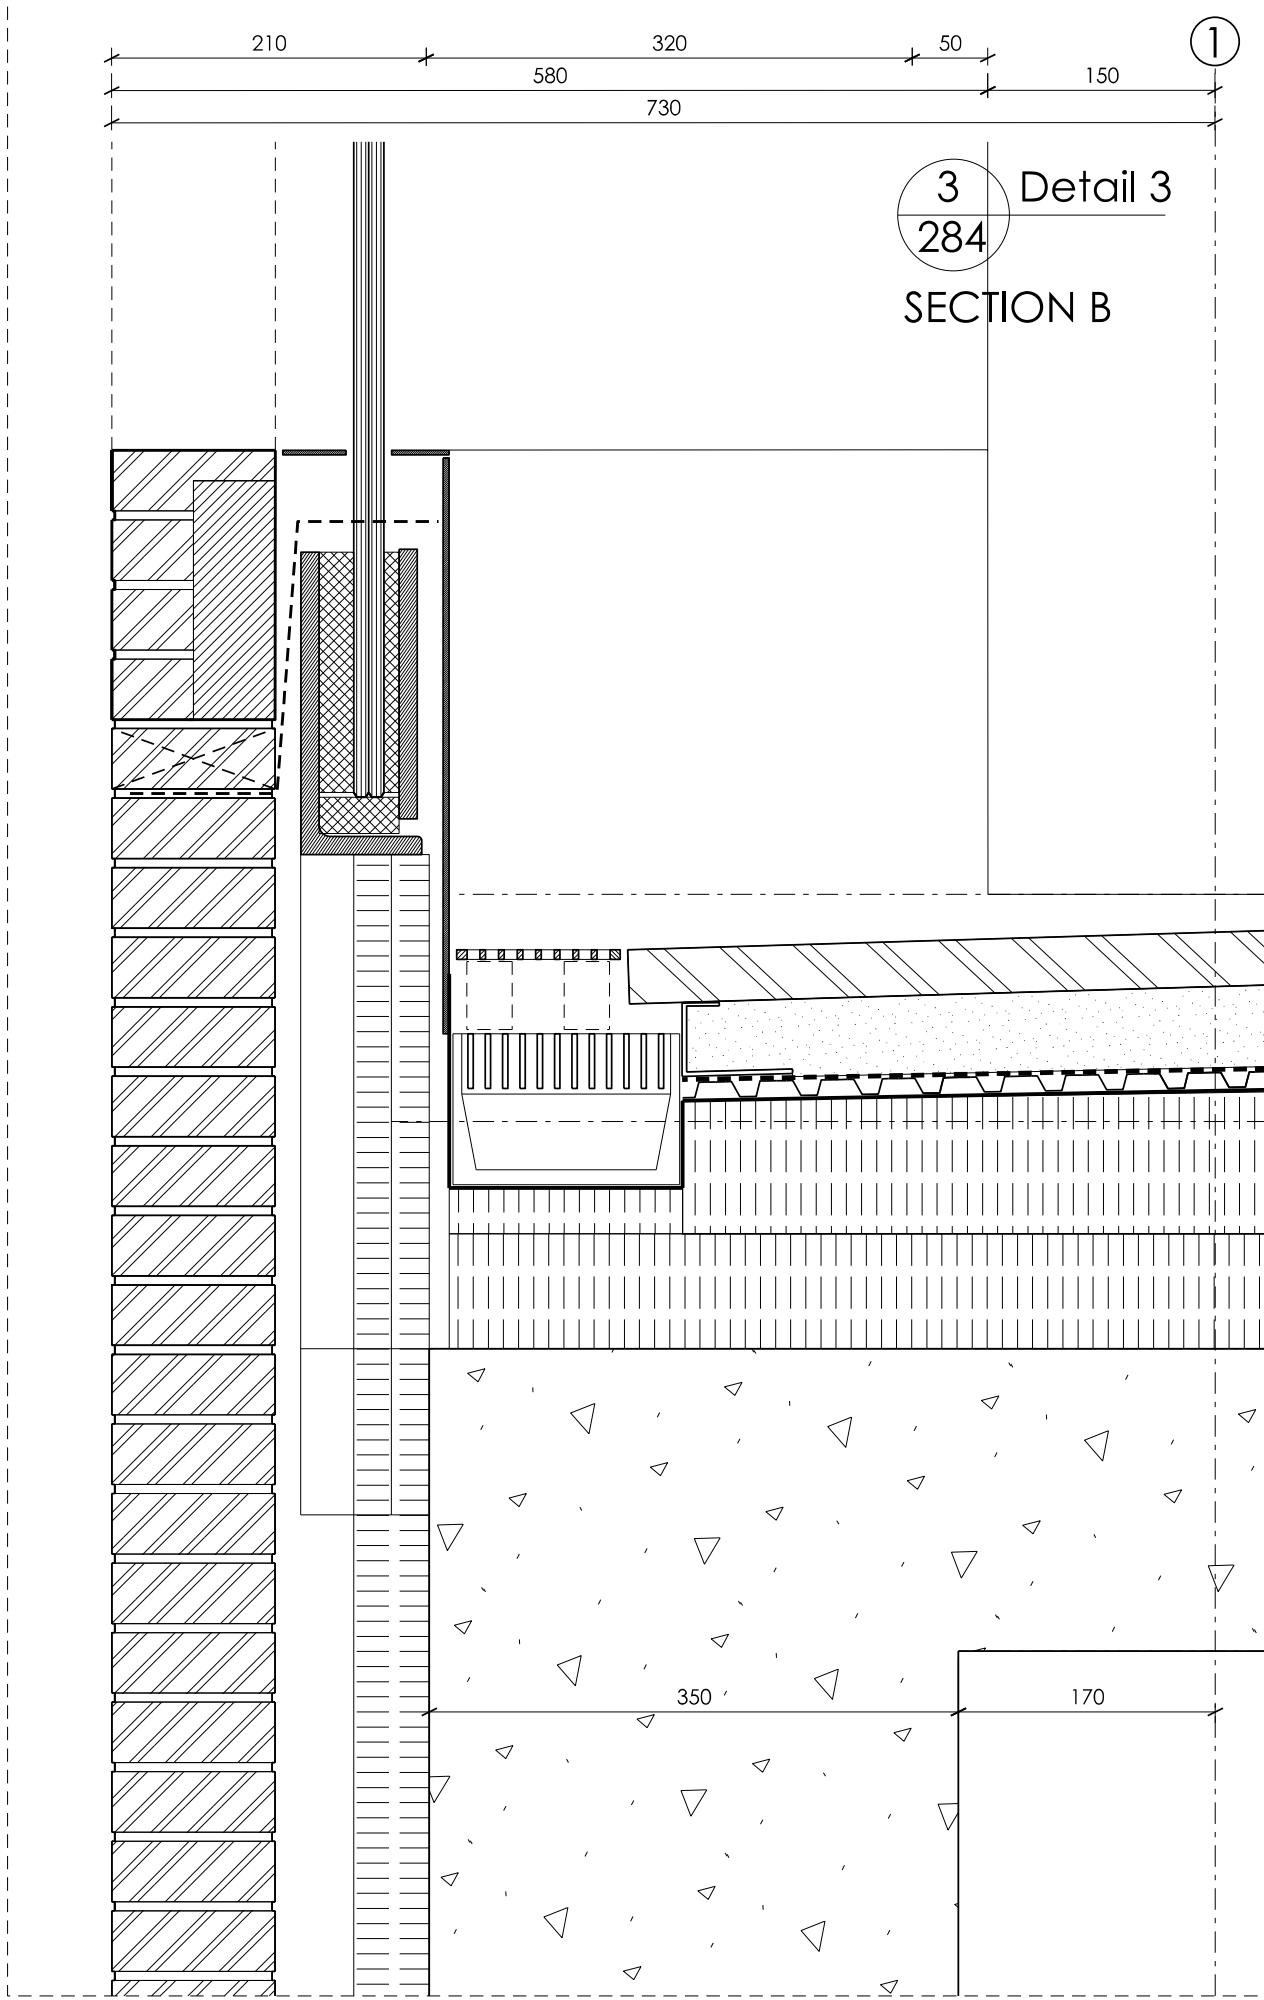


Detail 3
284
SECTION B

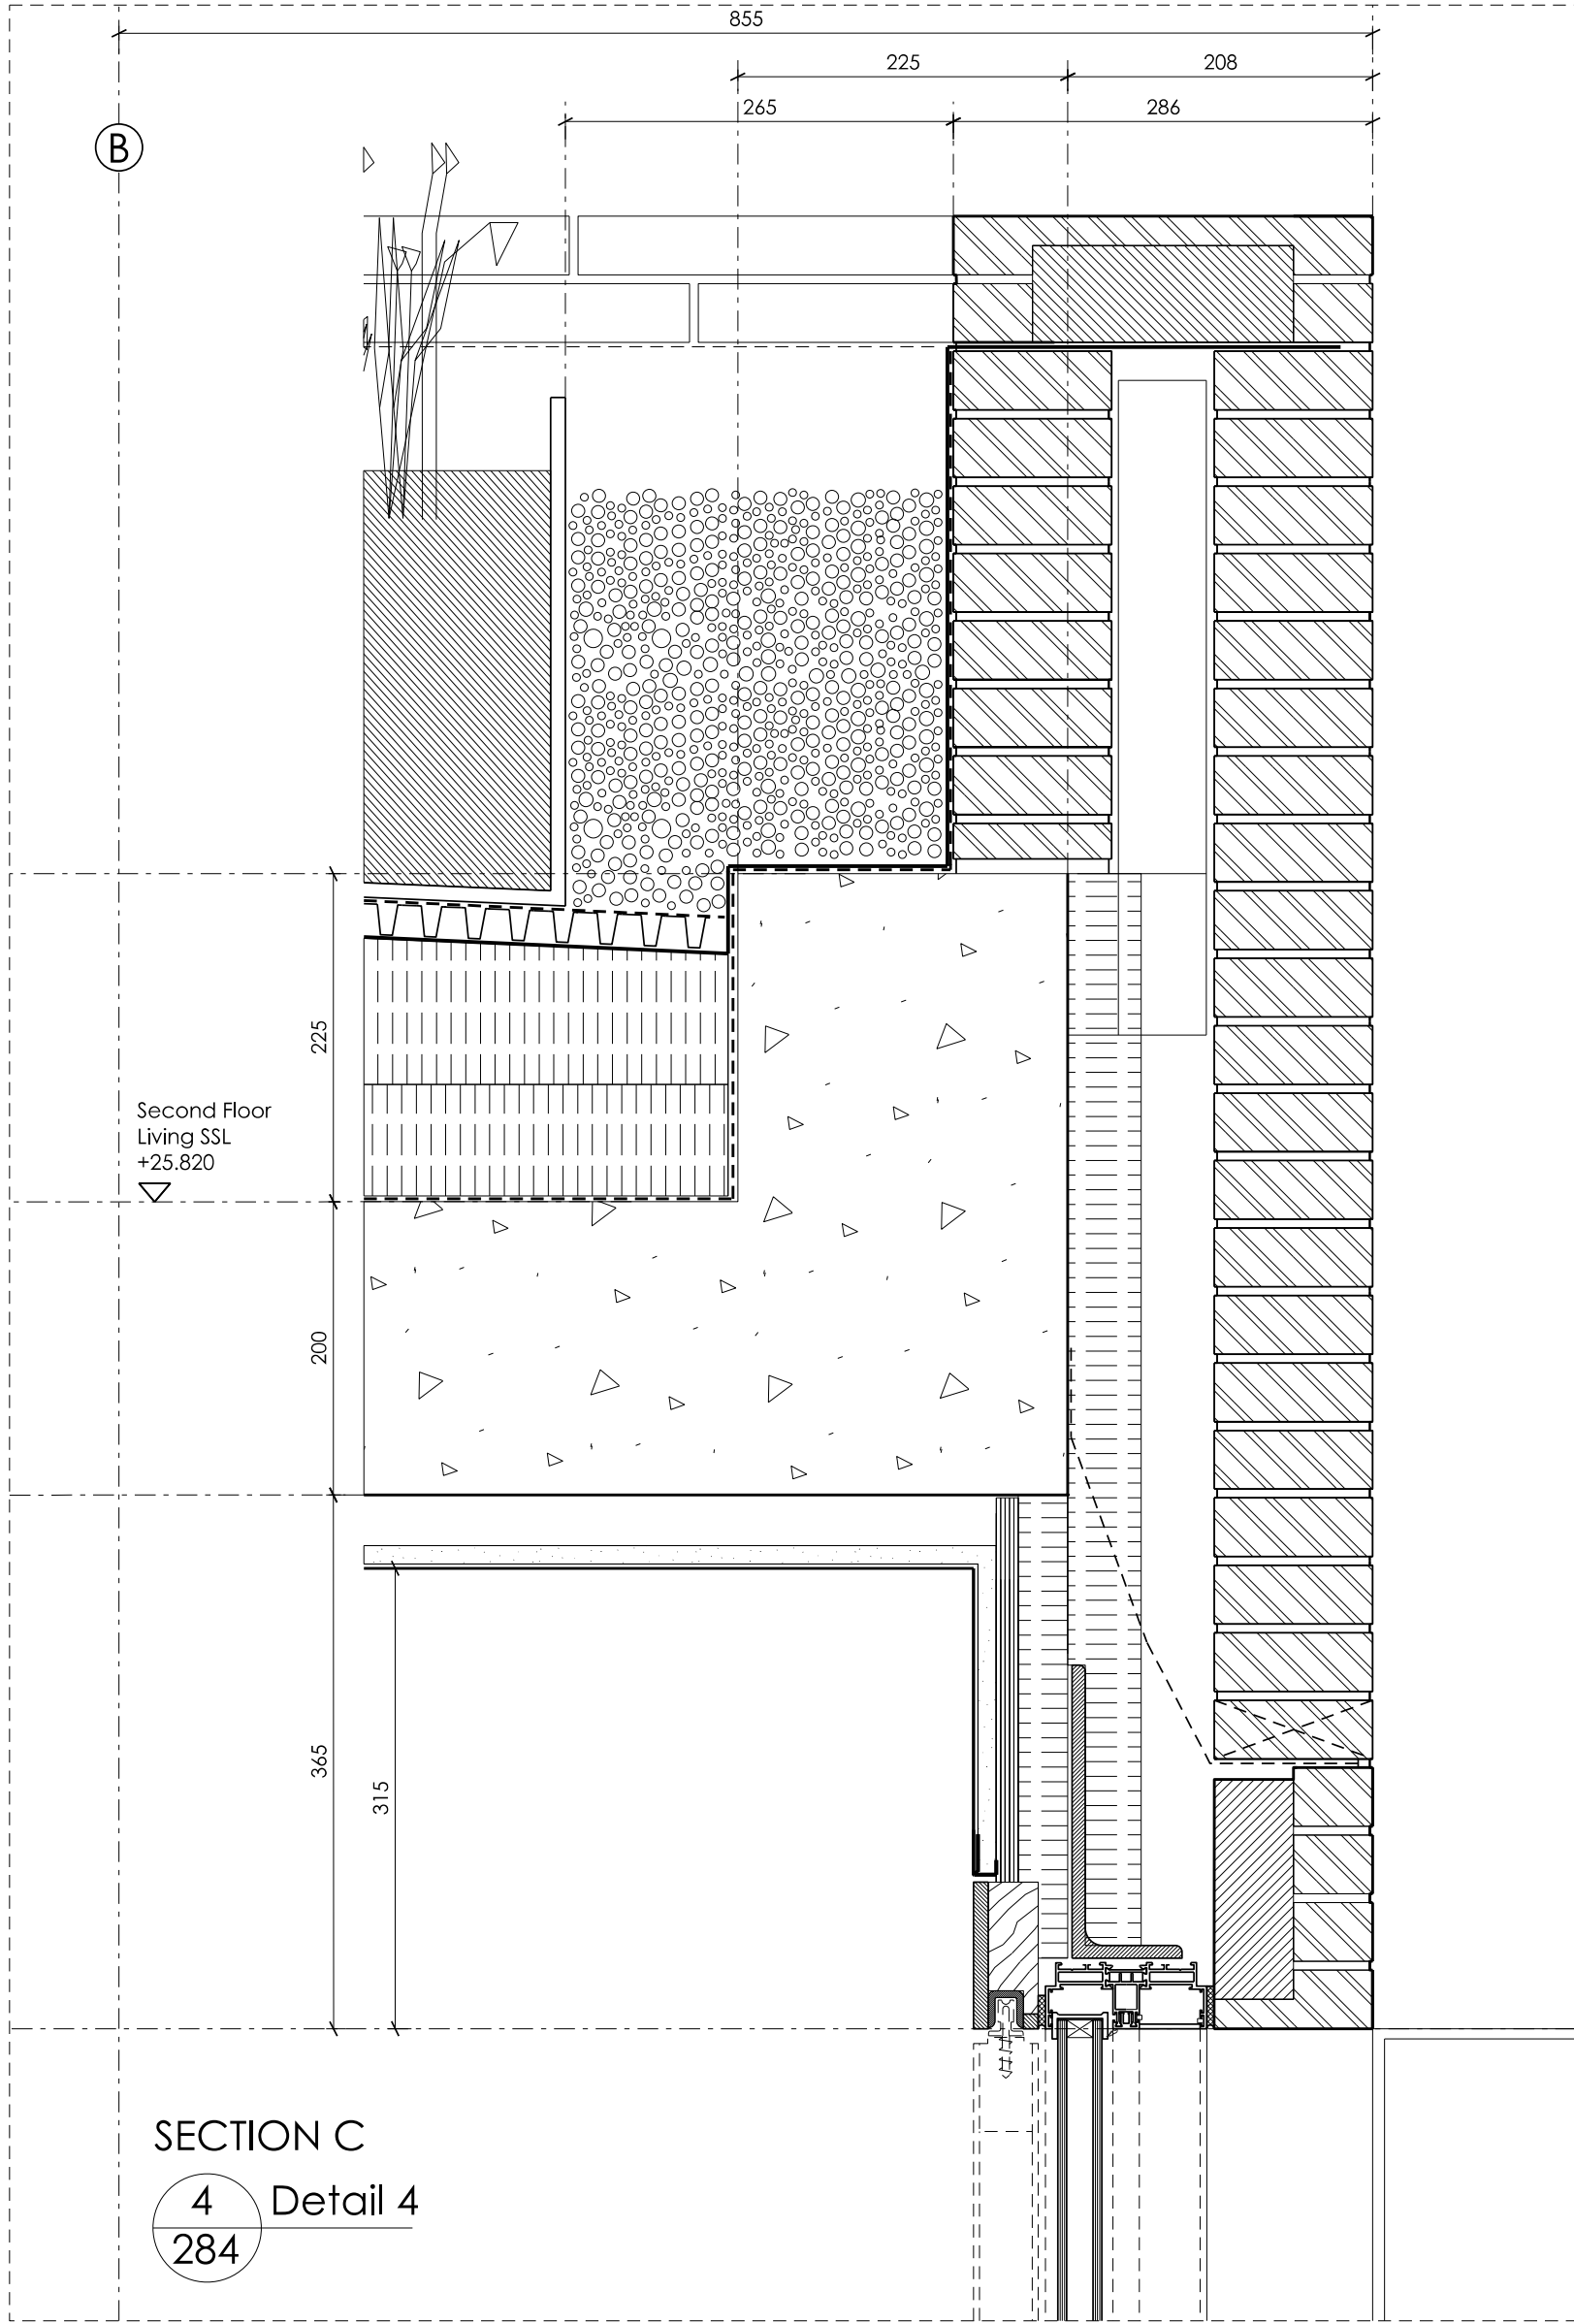


SECTION C
Detail 4
284

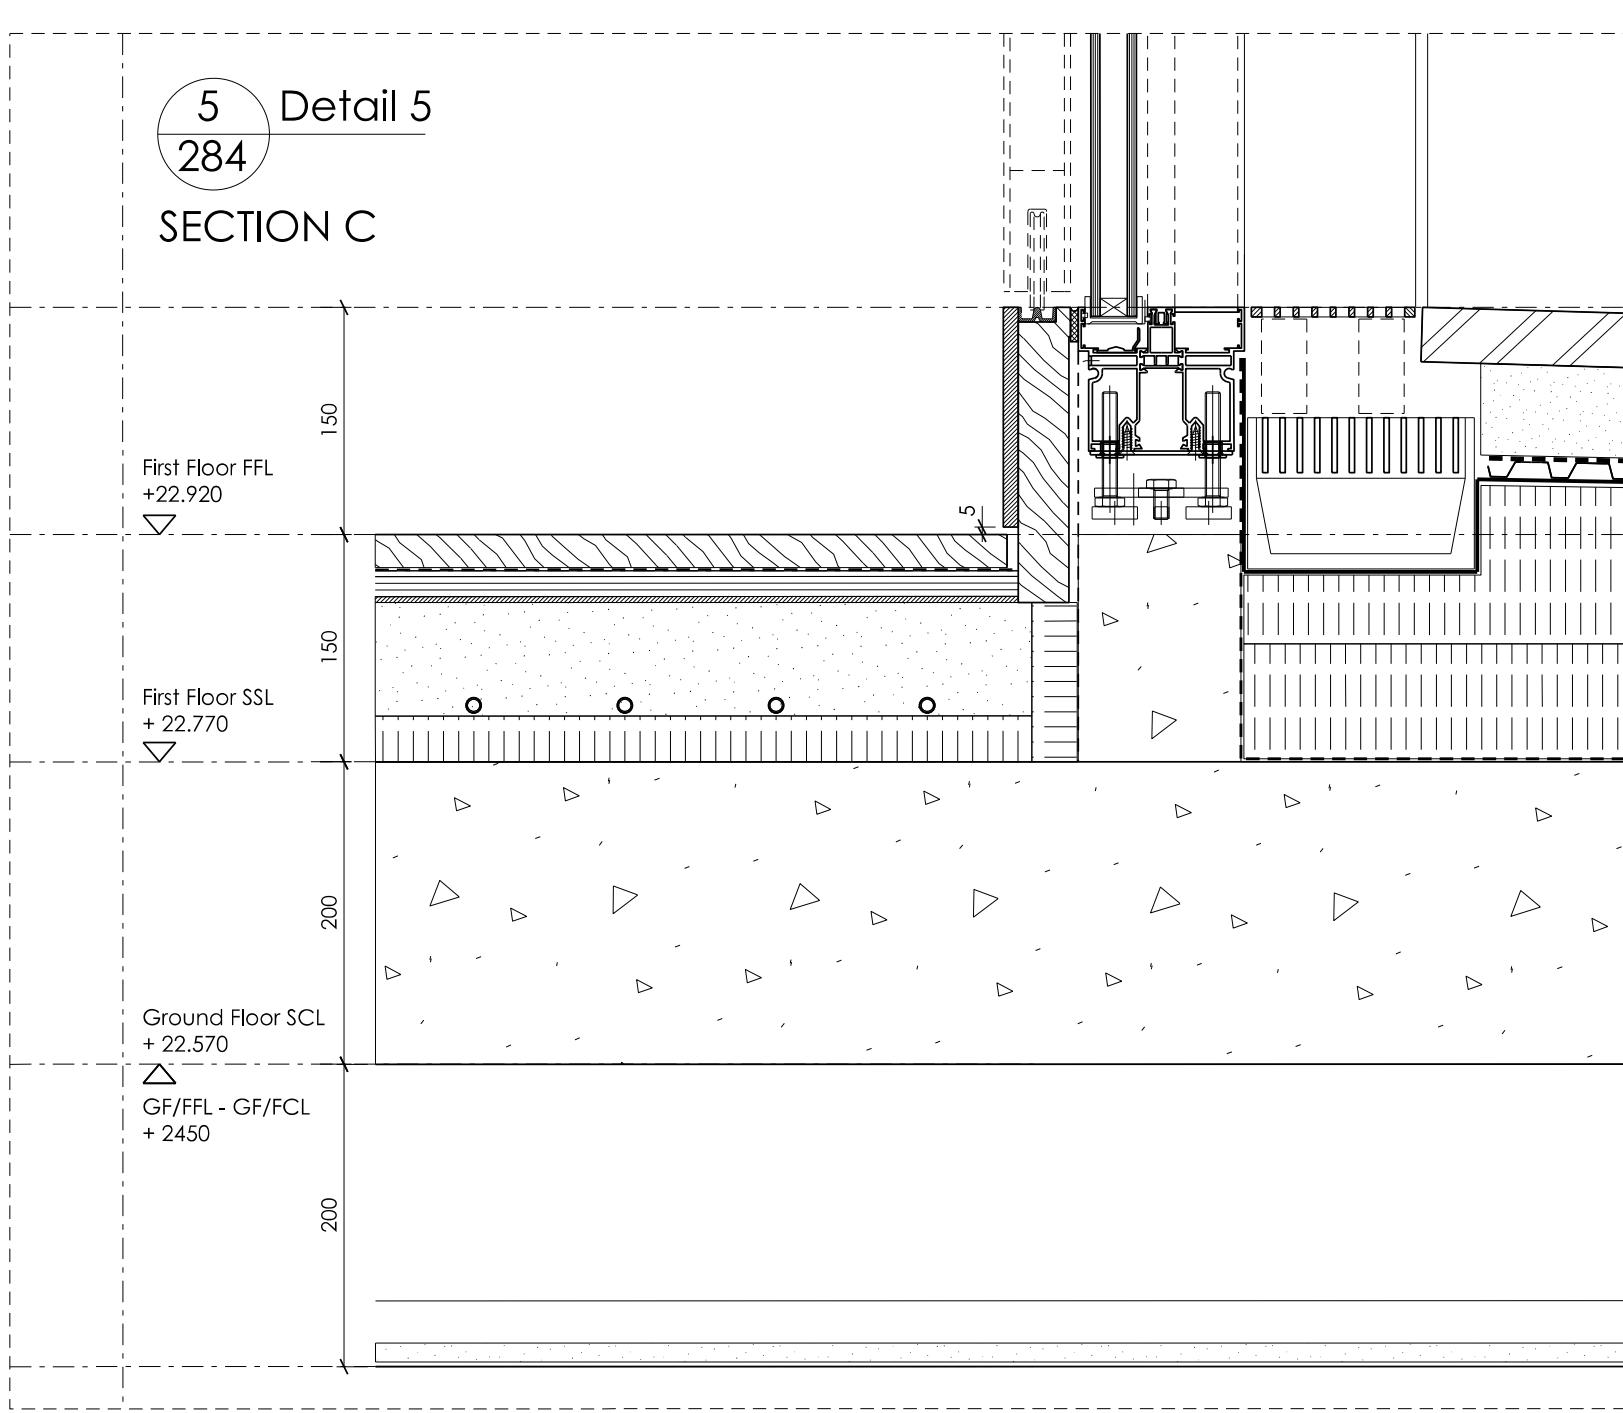

Detail 5
284
SECTION C

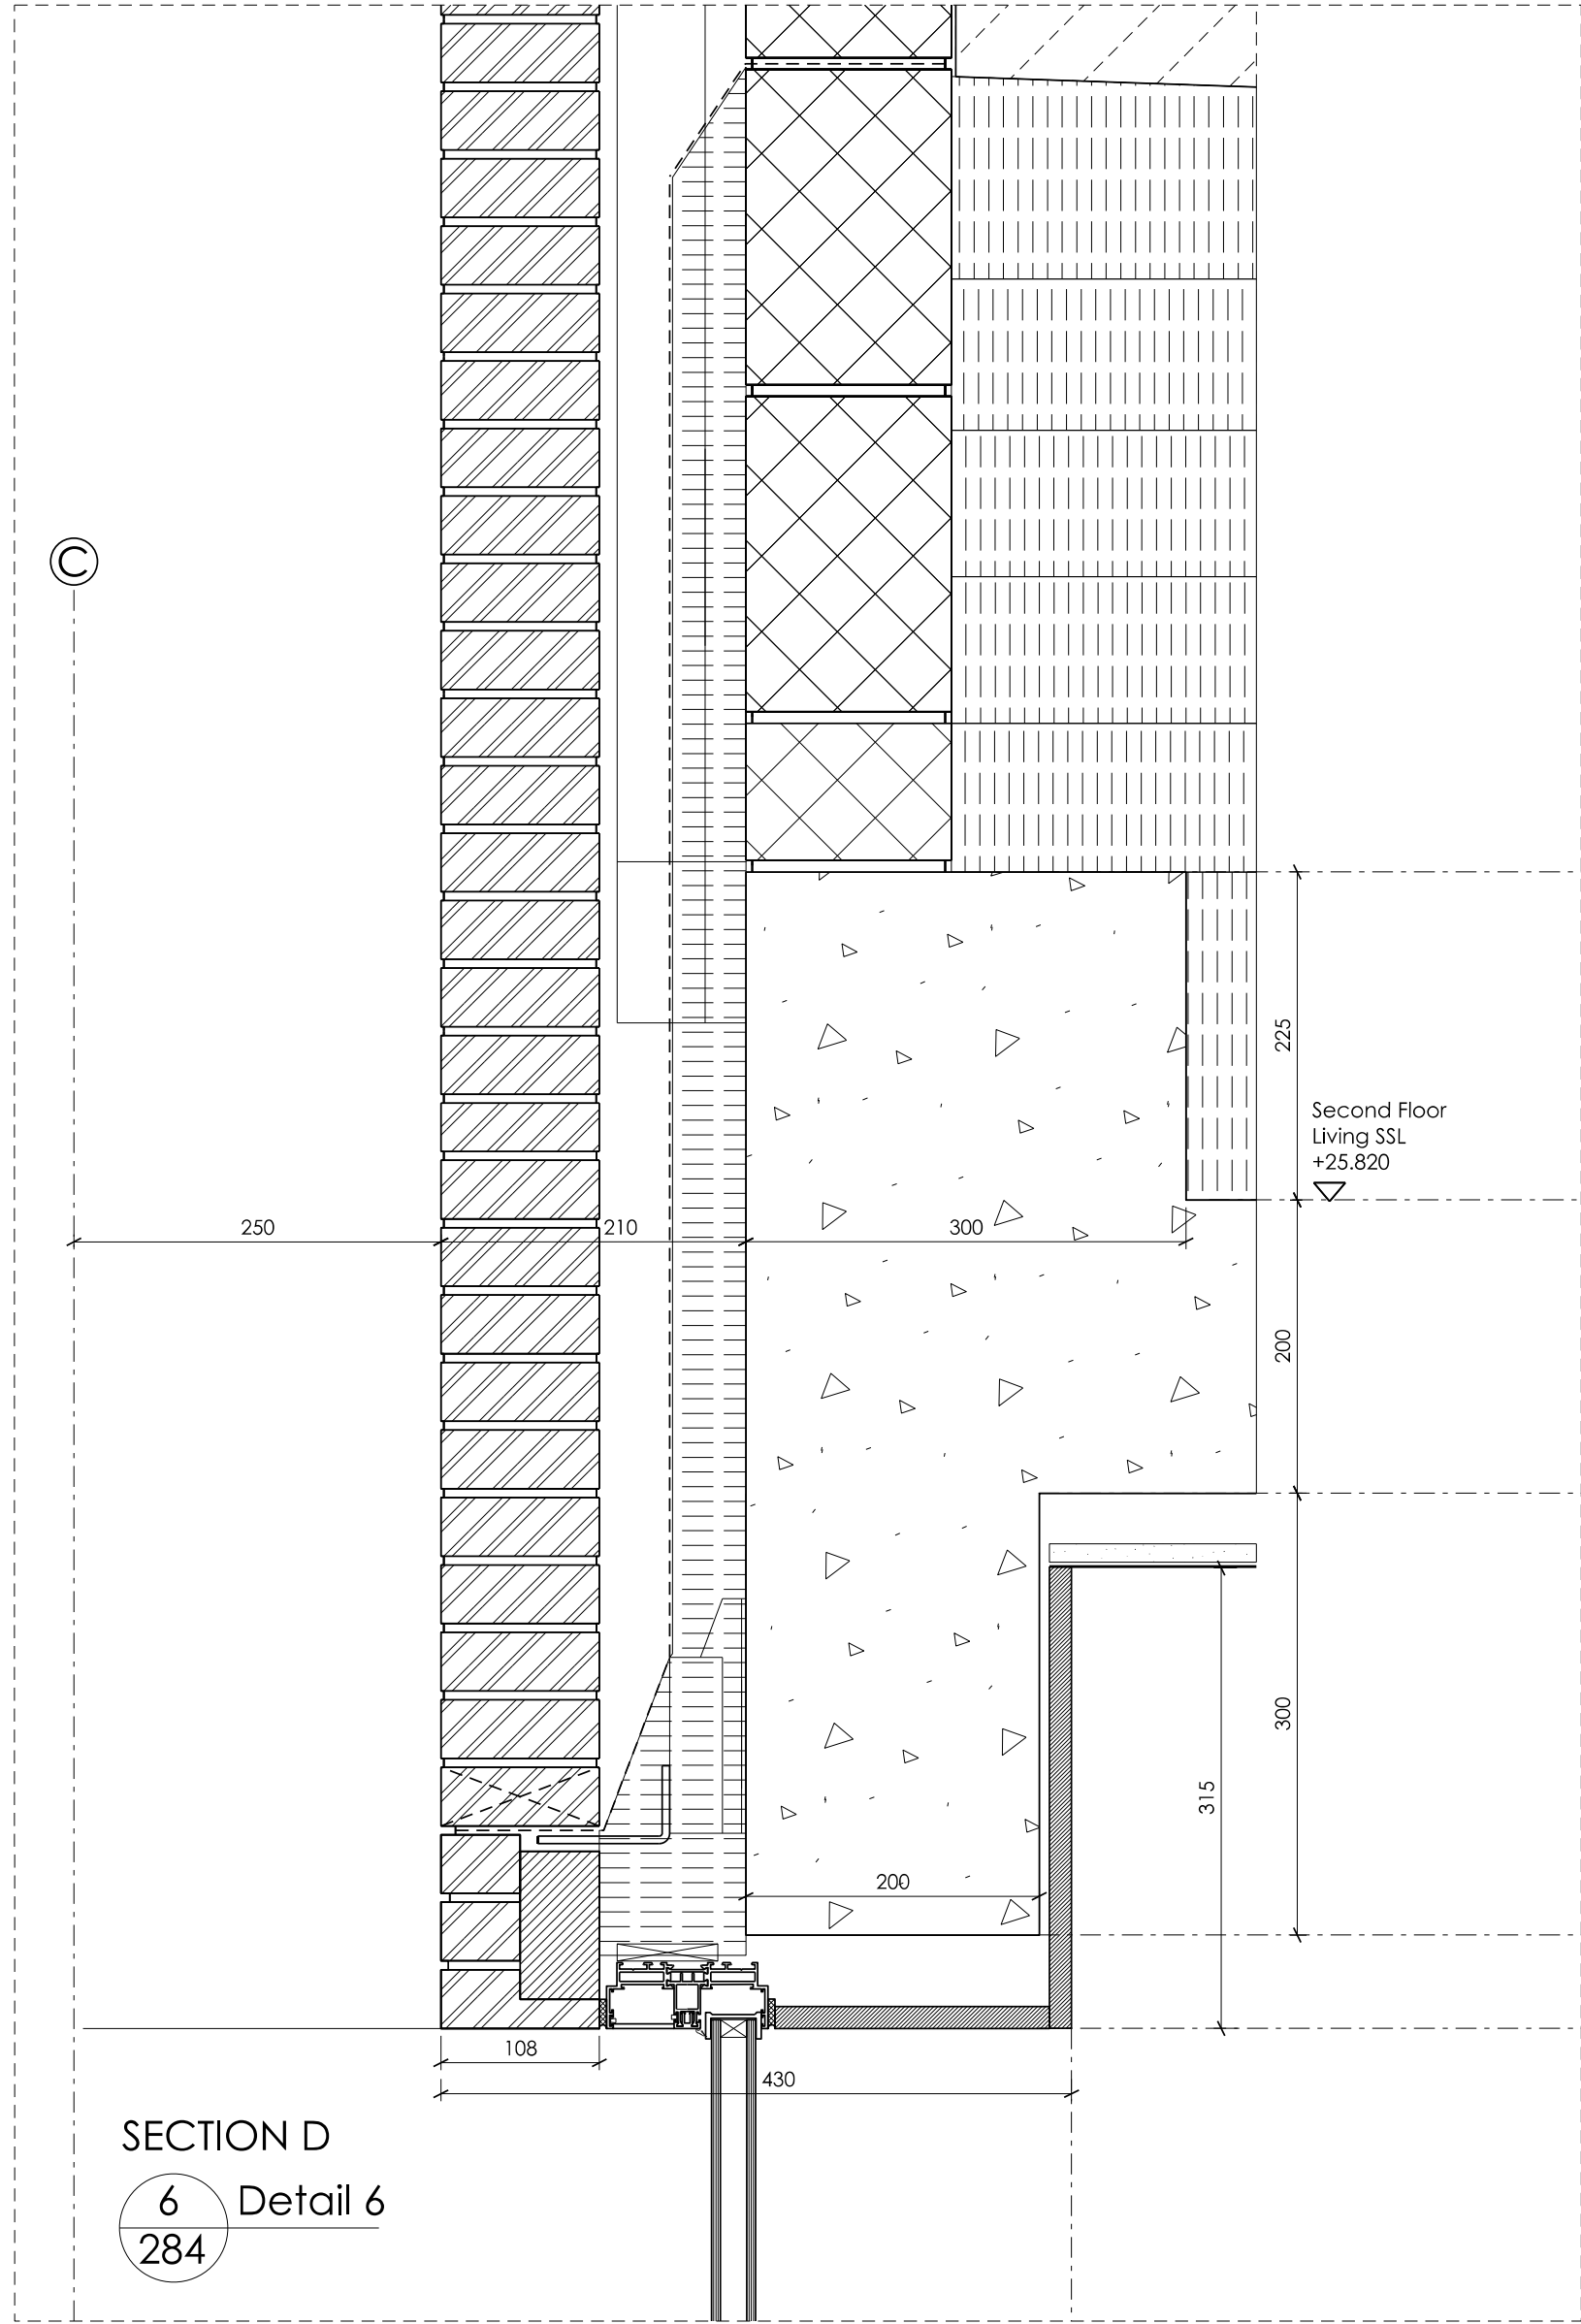

SECTION D
Detail 6
284

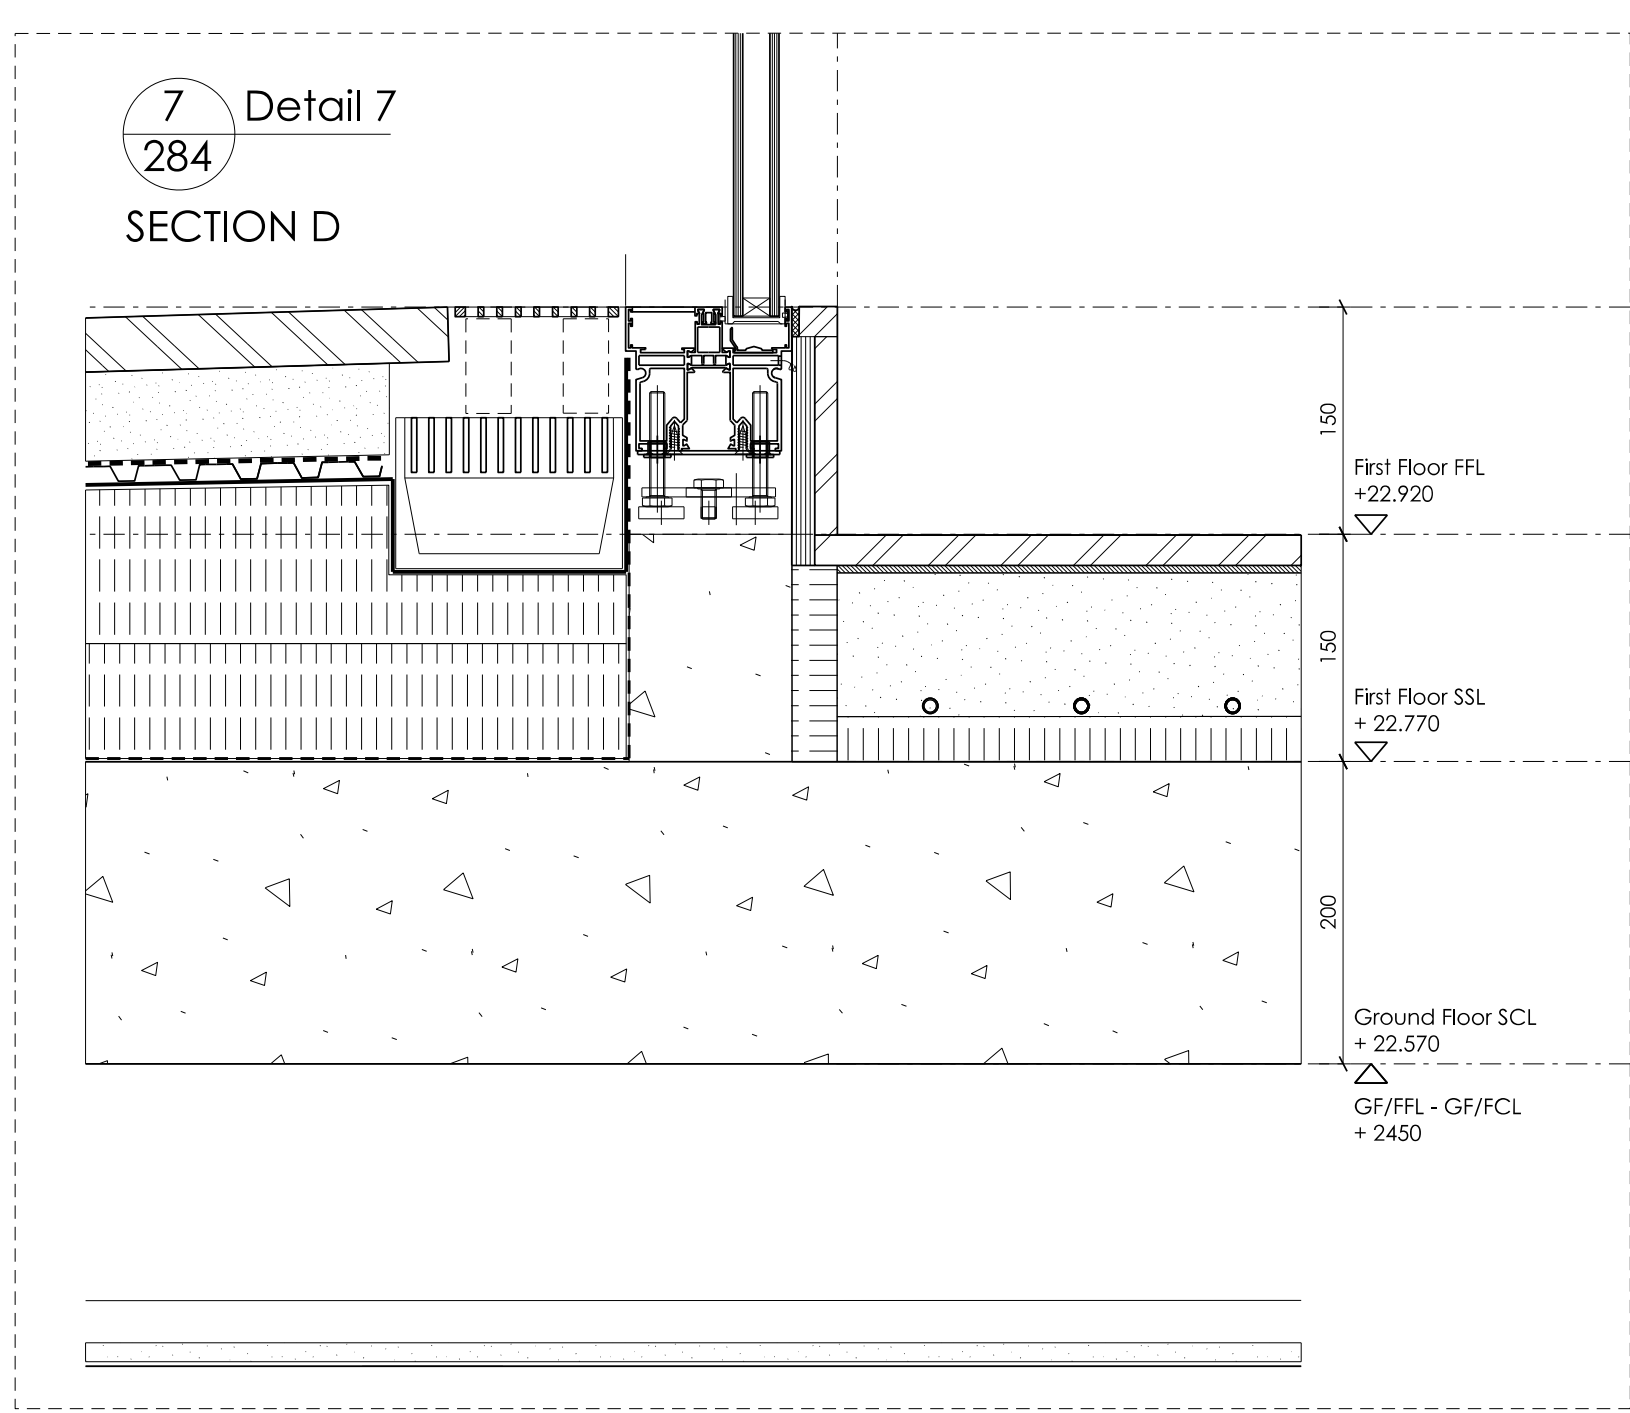

Detail 7
284
SECTION D

FOR INFORMATION

Jamie Fobert Architects Ltd. 5 Crescent Row London EC1Y 0SP T: 020 7553 6560 F: 020 7533 6566 Unless indicated below, this drawing is for information only. Do not scale. Use figured dimensions only. All dimensions to be checked on site.	Issue / Revision.		Date.	Rev.	Project.	DOUGHTY MEWS
	Issued for Planning Discharge		18 / 11 / 11	-	Subject.	Window Details - Bedroom terrace 2
					Scale.	1:5 Date. 09 - 09 - 2011
					Original Size.	A1
					Drawing No.	214_184