

APPENDIX A: PLANS

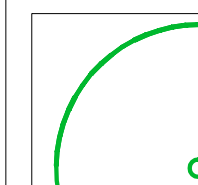
Tree survey 200606-P-01a

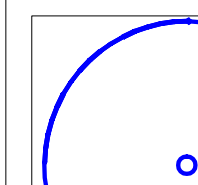
Proposed development and tree removals 200606-P-02a

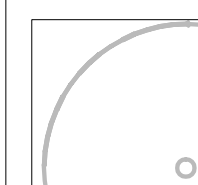
Tree protection plan 200606-P-03a

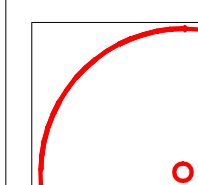
Protective fencing specification 200606-P-04

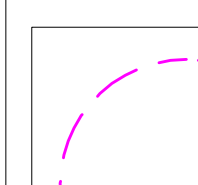
BS 5837:2005 TREE RETENTION CATEGORIES

- 

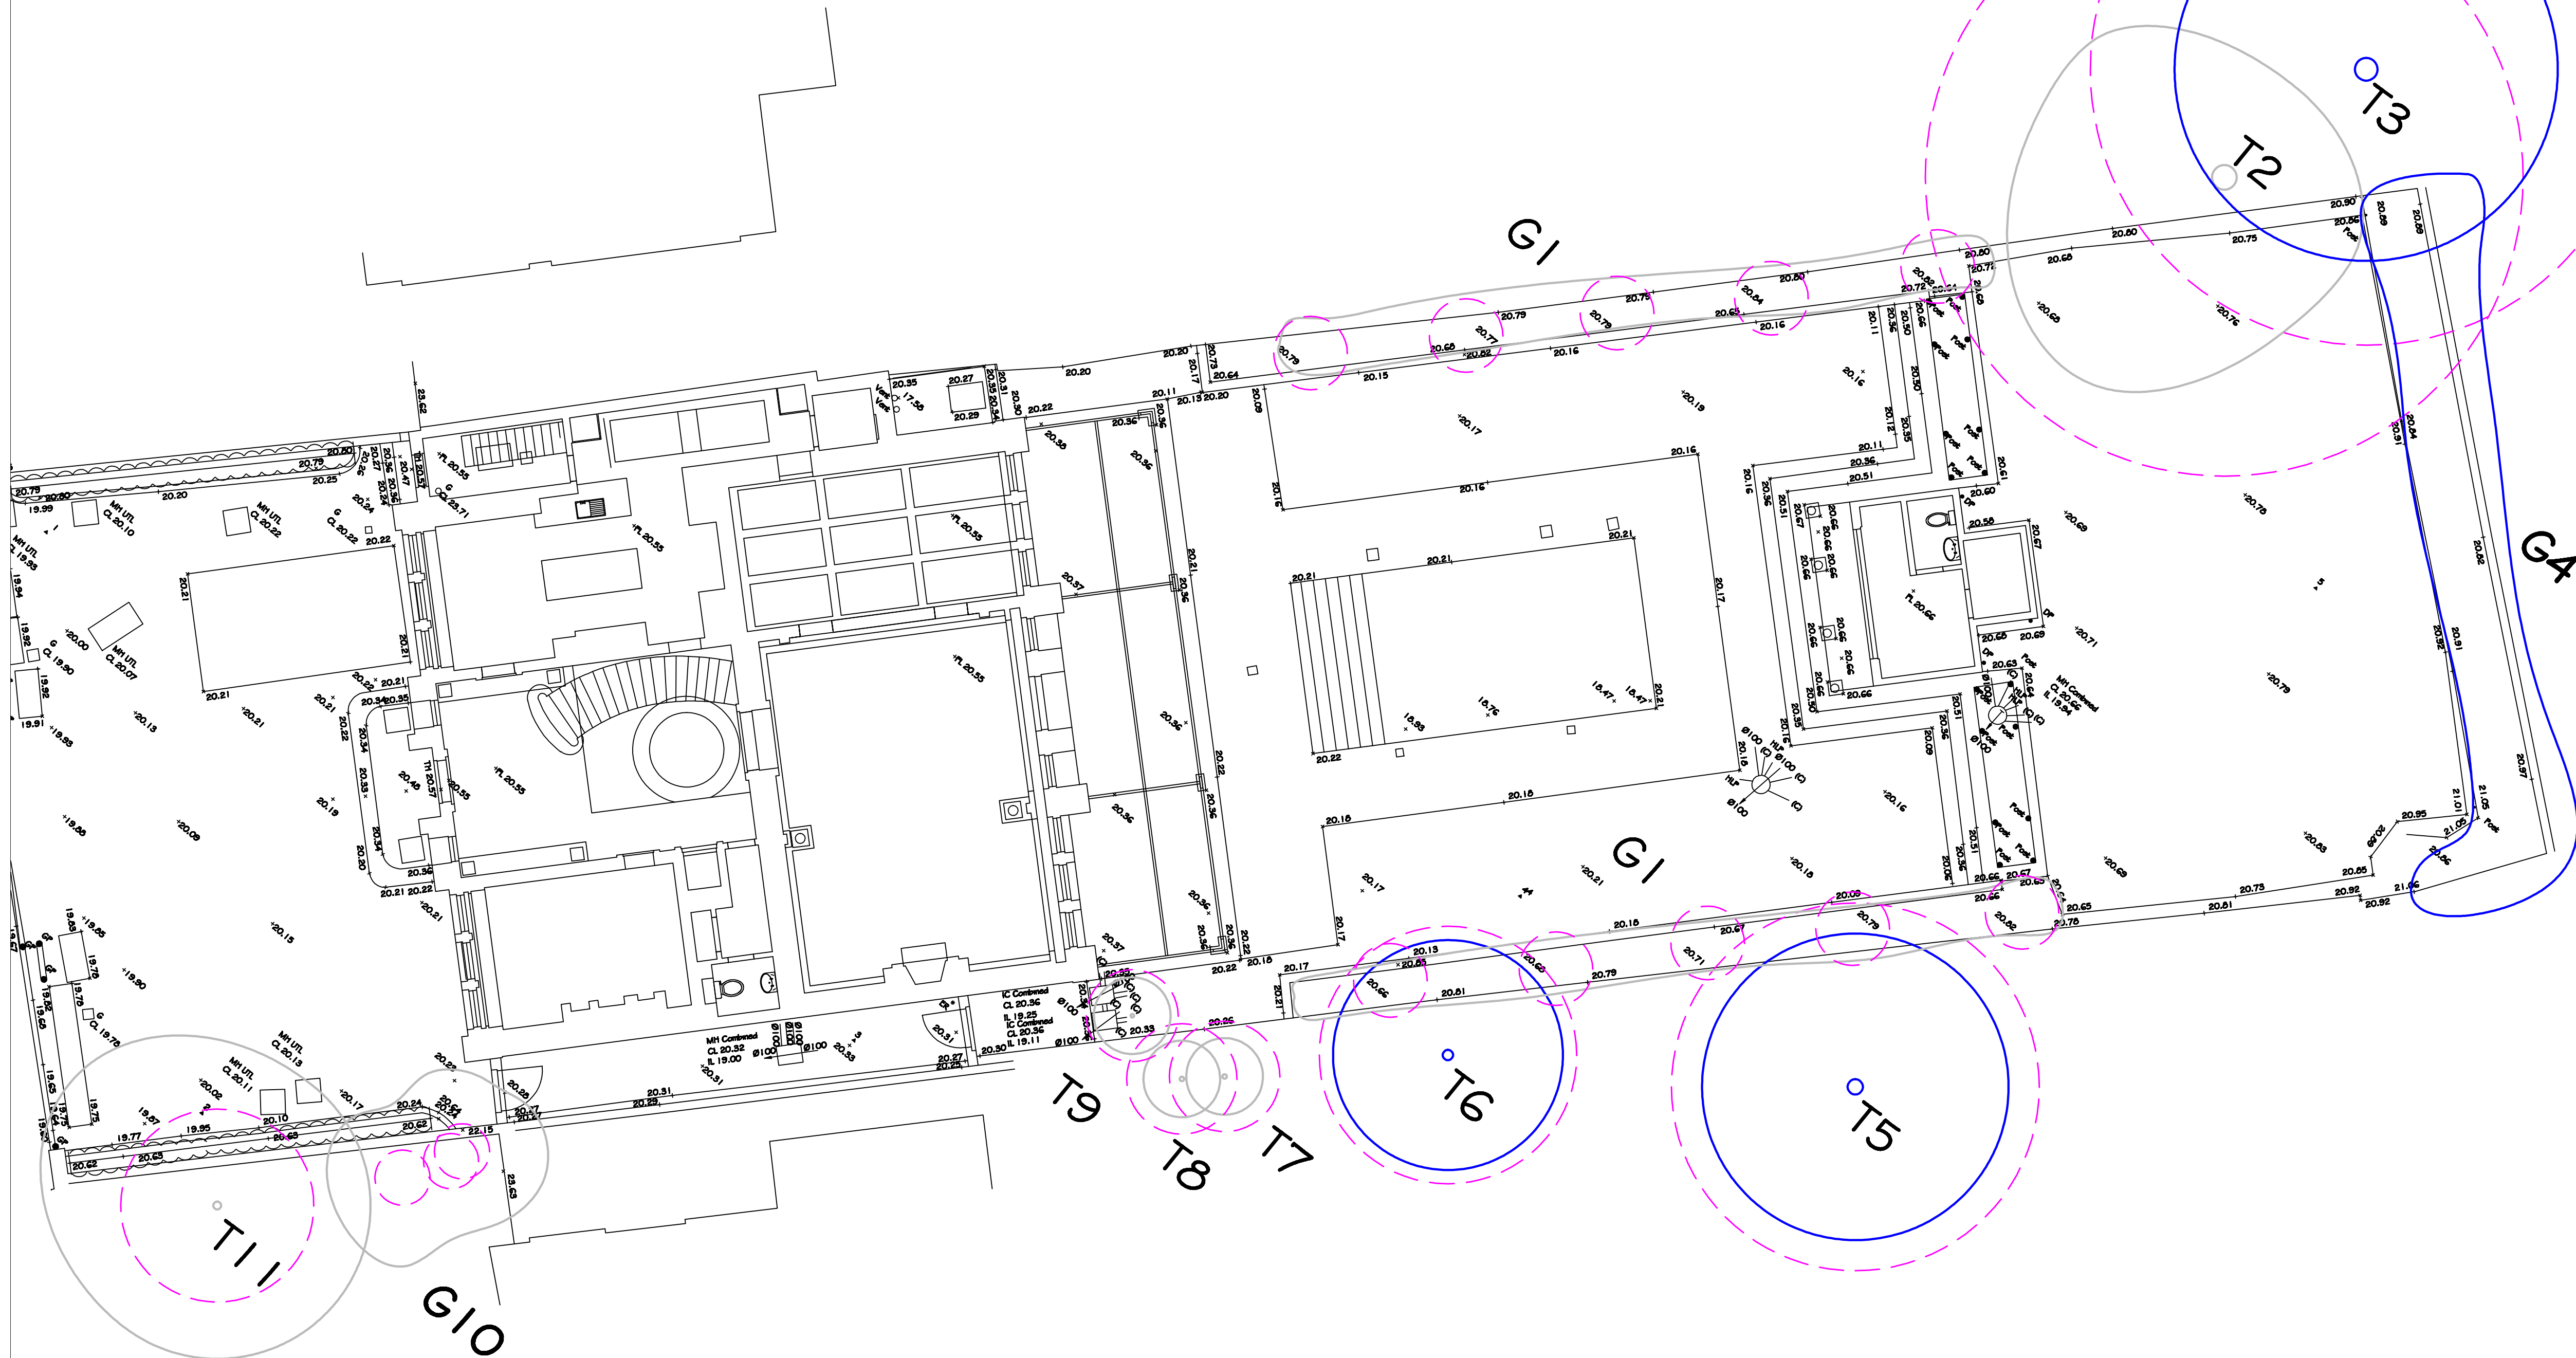
Category A
Trees of high quality and value capable of making a substantial contribution for at least 40 years
- 

Category B
Trees of moderate quality and value capable of making a significant contribution for at least 20 years
- 

Category C
Trees of low quality and value but adequate until new planting can be established. Young trees with a stem diameter of less than 150mm.
- 

Category R
Trees in such a condition that any existing value would be lost within 10 years.
- 

BS5837 Root Protection Areas
Precautionary areas within which tree roots and soil structure must be protected. All works within these areas will require special methods of work



REVISIONS	
1m	0 5m 10m

Title Tree Survey		N ↑
Client Brightwood Ltd		
Project 46 Avenue Road		
Date November 2010		Drawn by HR
Drawing No 200606-P-01	Rev a	Scale 1:100 @A1

DO NOT SCALE Use only figured dimensions

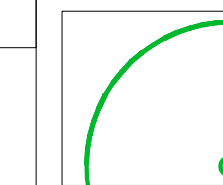
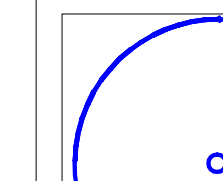
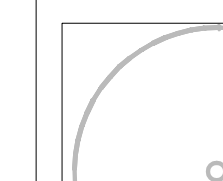
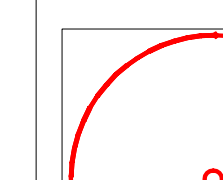
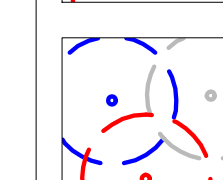
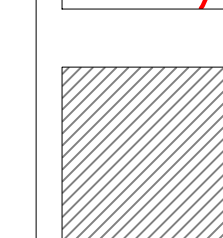
TIM MOYA ASSOCIATES
ARBORICULTURE • LANDSCAPE • ECOLOGY

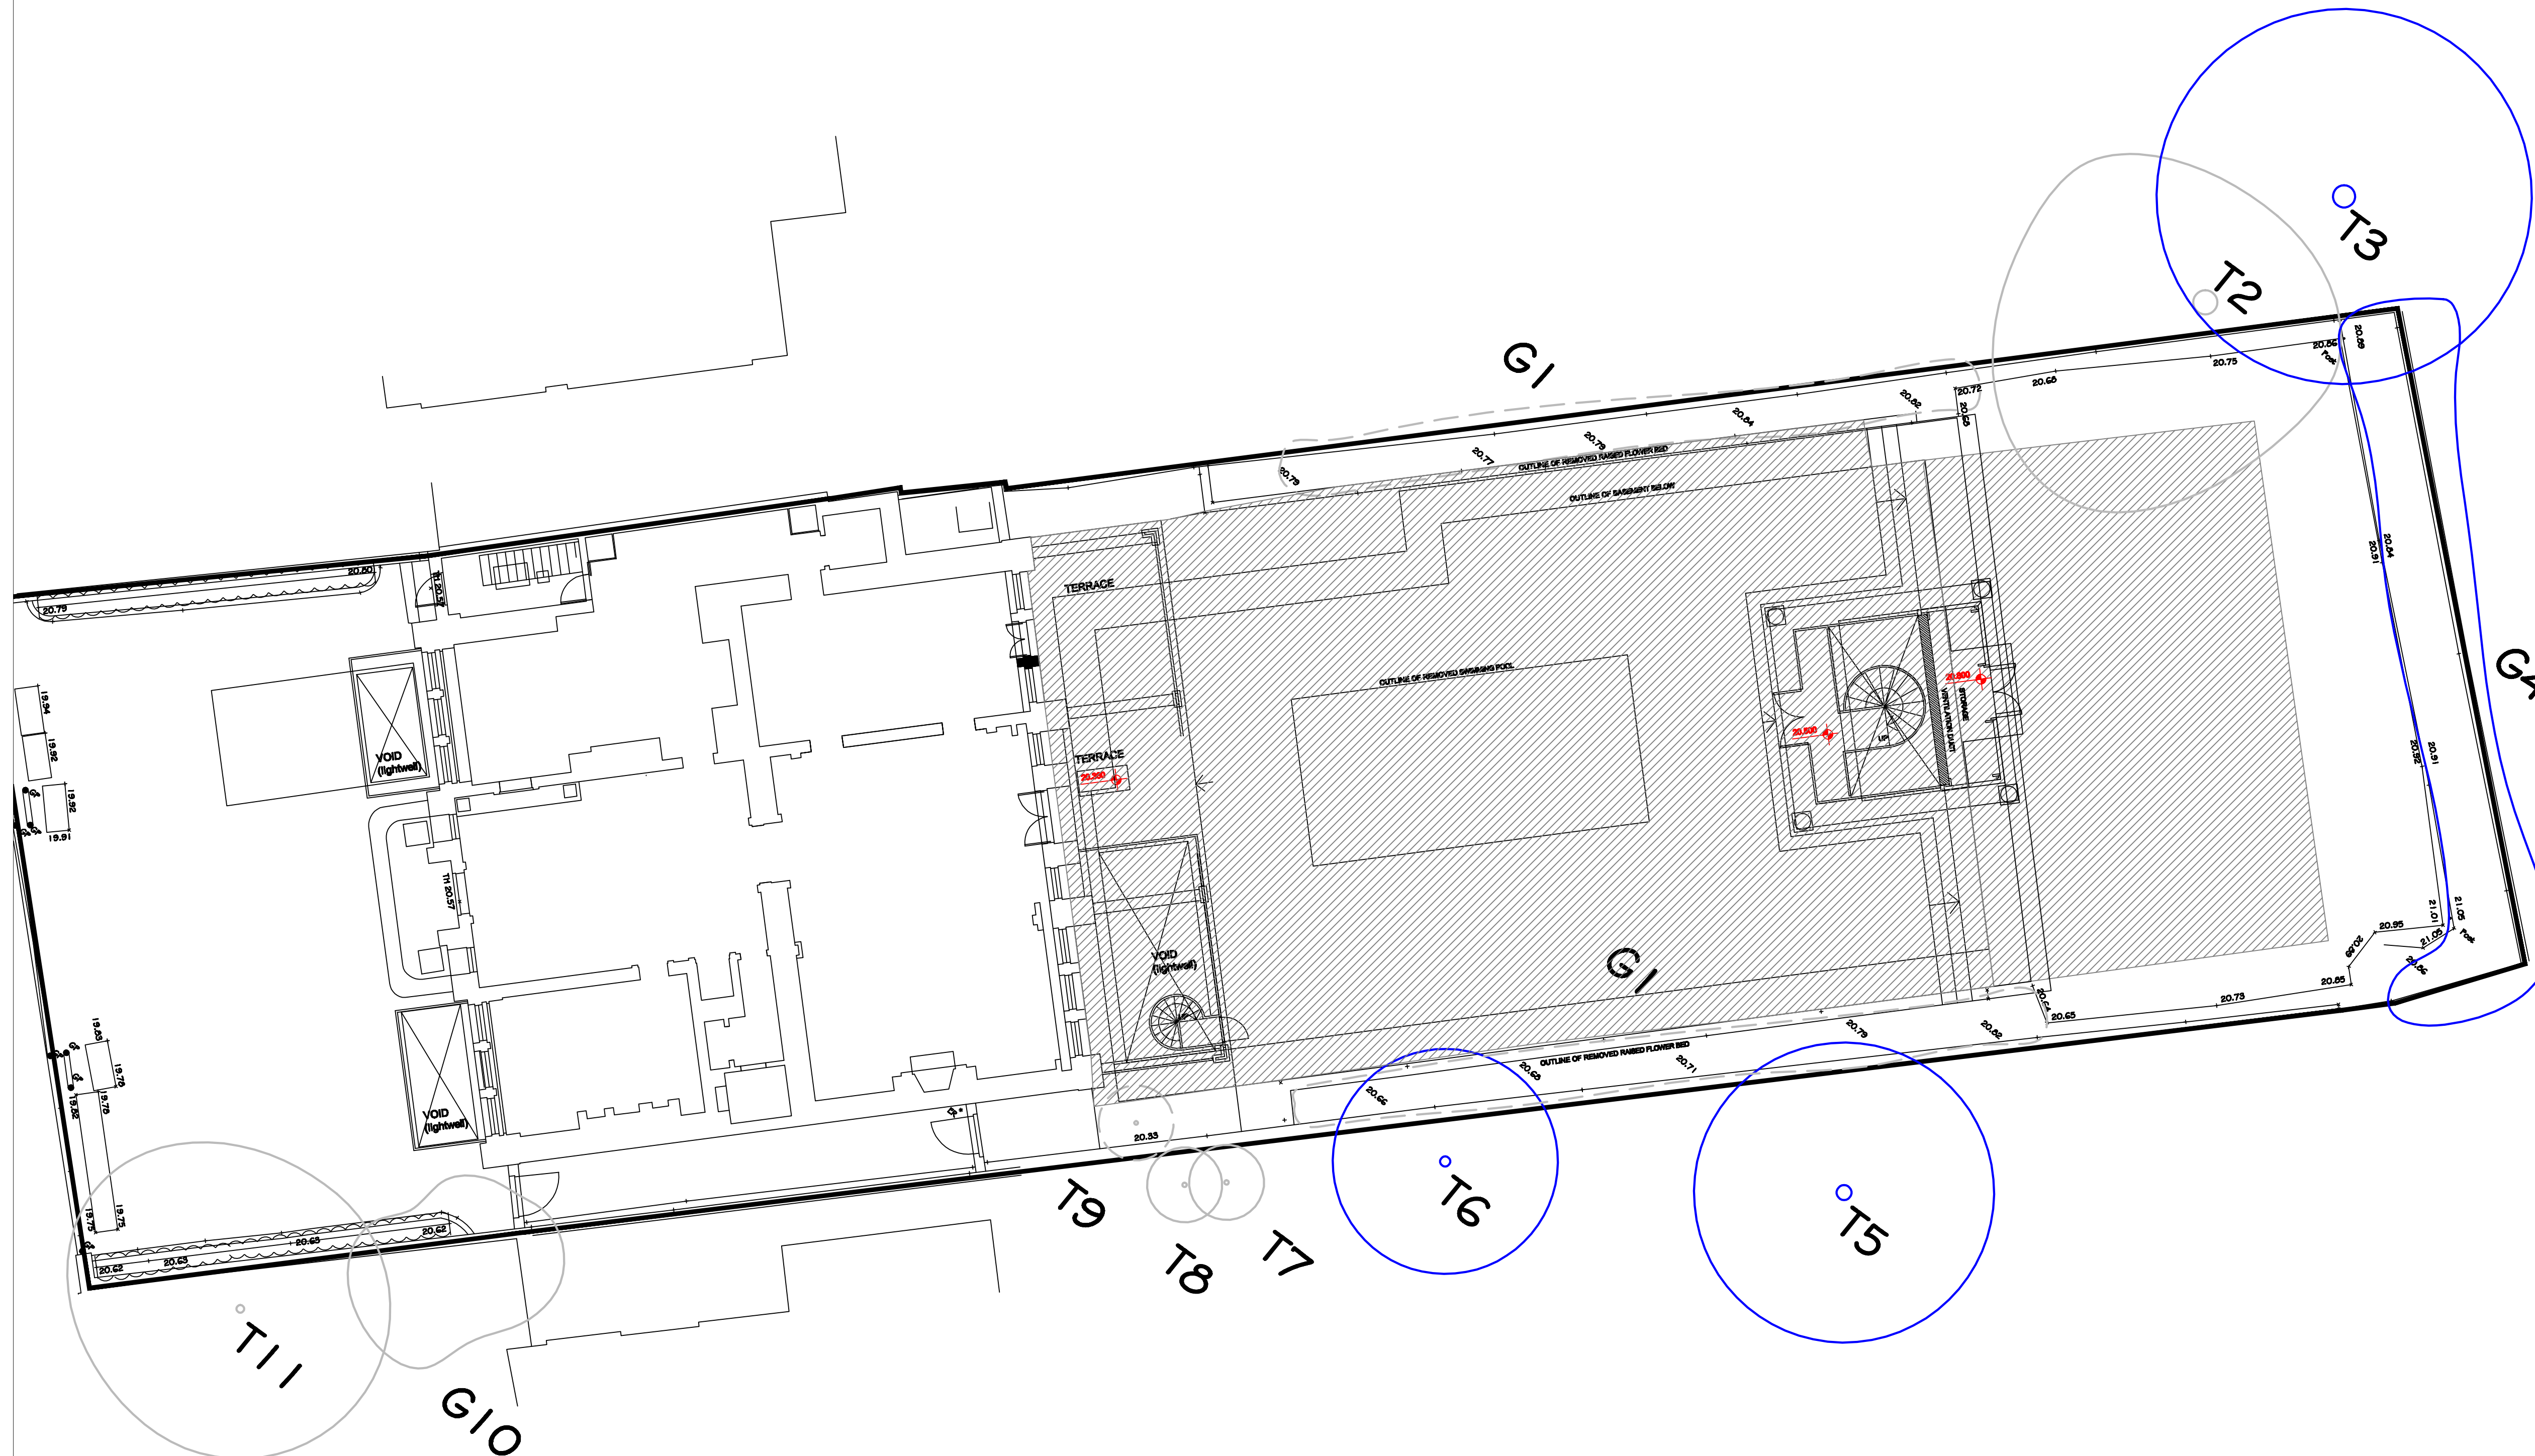
Unit 8 Feltimores Park
Harlow
Essex CM17 0PF

Tel: 0845 094 3268
Fax: 0845 094 3269

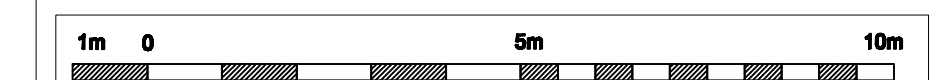
www.tma-consultants.co.uk

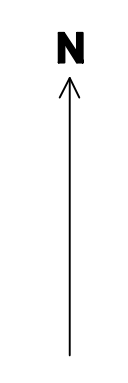
BS 5837:2005 TREE RETENTION CATEGORIES

-  **Category A**
Trees of high quality and value capable of making a substantial contribution for at least 40 years
-  **Category B**
Trees of moderate quality and value capable of making a significant contribution for at least 20 years
-  **Category C**
Trees of low quality and value but adequate until new planting can be established. Young trees with a stem diameter of less than 150mm.
-  **Category R**
Trees in such a condition that any existing value would be lost within 10 years.
-  Trees to be removed shown dashed.
-  proposed basement.



EQQ 3K 110
REVISIONS



Title	Proposed Layout & Tree Removals	
Client	Brightwood Ltd	
Project	46 Avenue Road	

Date	November 2010	Drawn by	HR
Drawing No	200606-P-02	Rev	a
		Scale	1:100 @A1

DO NOT SCALE Use only figured dimensions

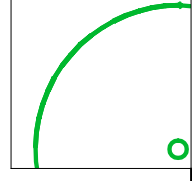
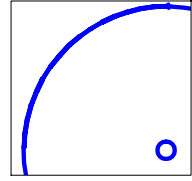
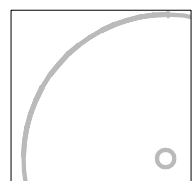
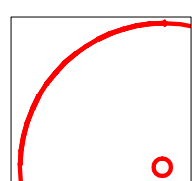
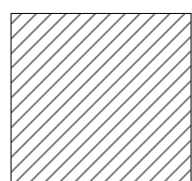
TIM MOYA ASSOCIATES
ARBORICULTURE • LANDSCAPE • ECOLOGY

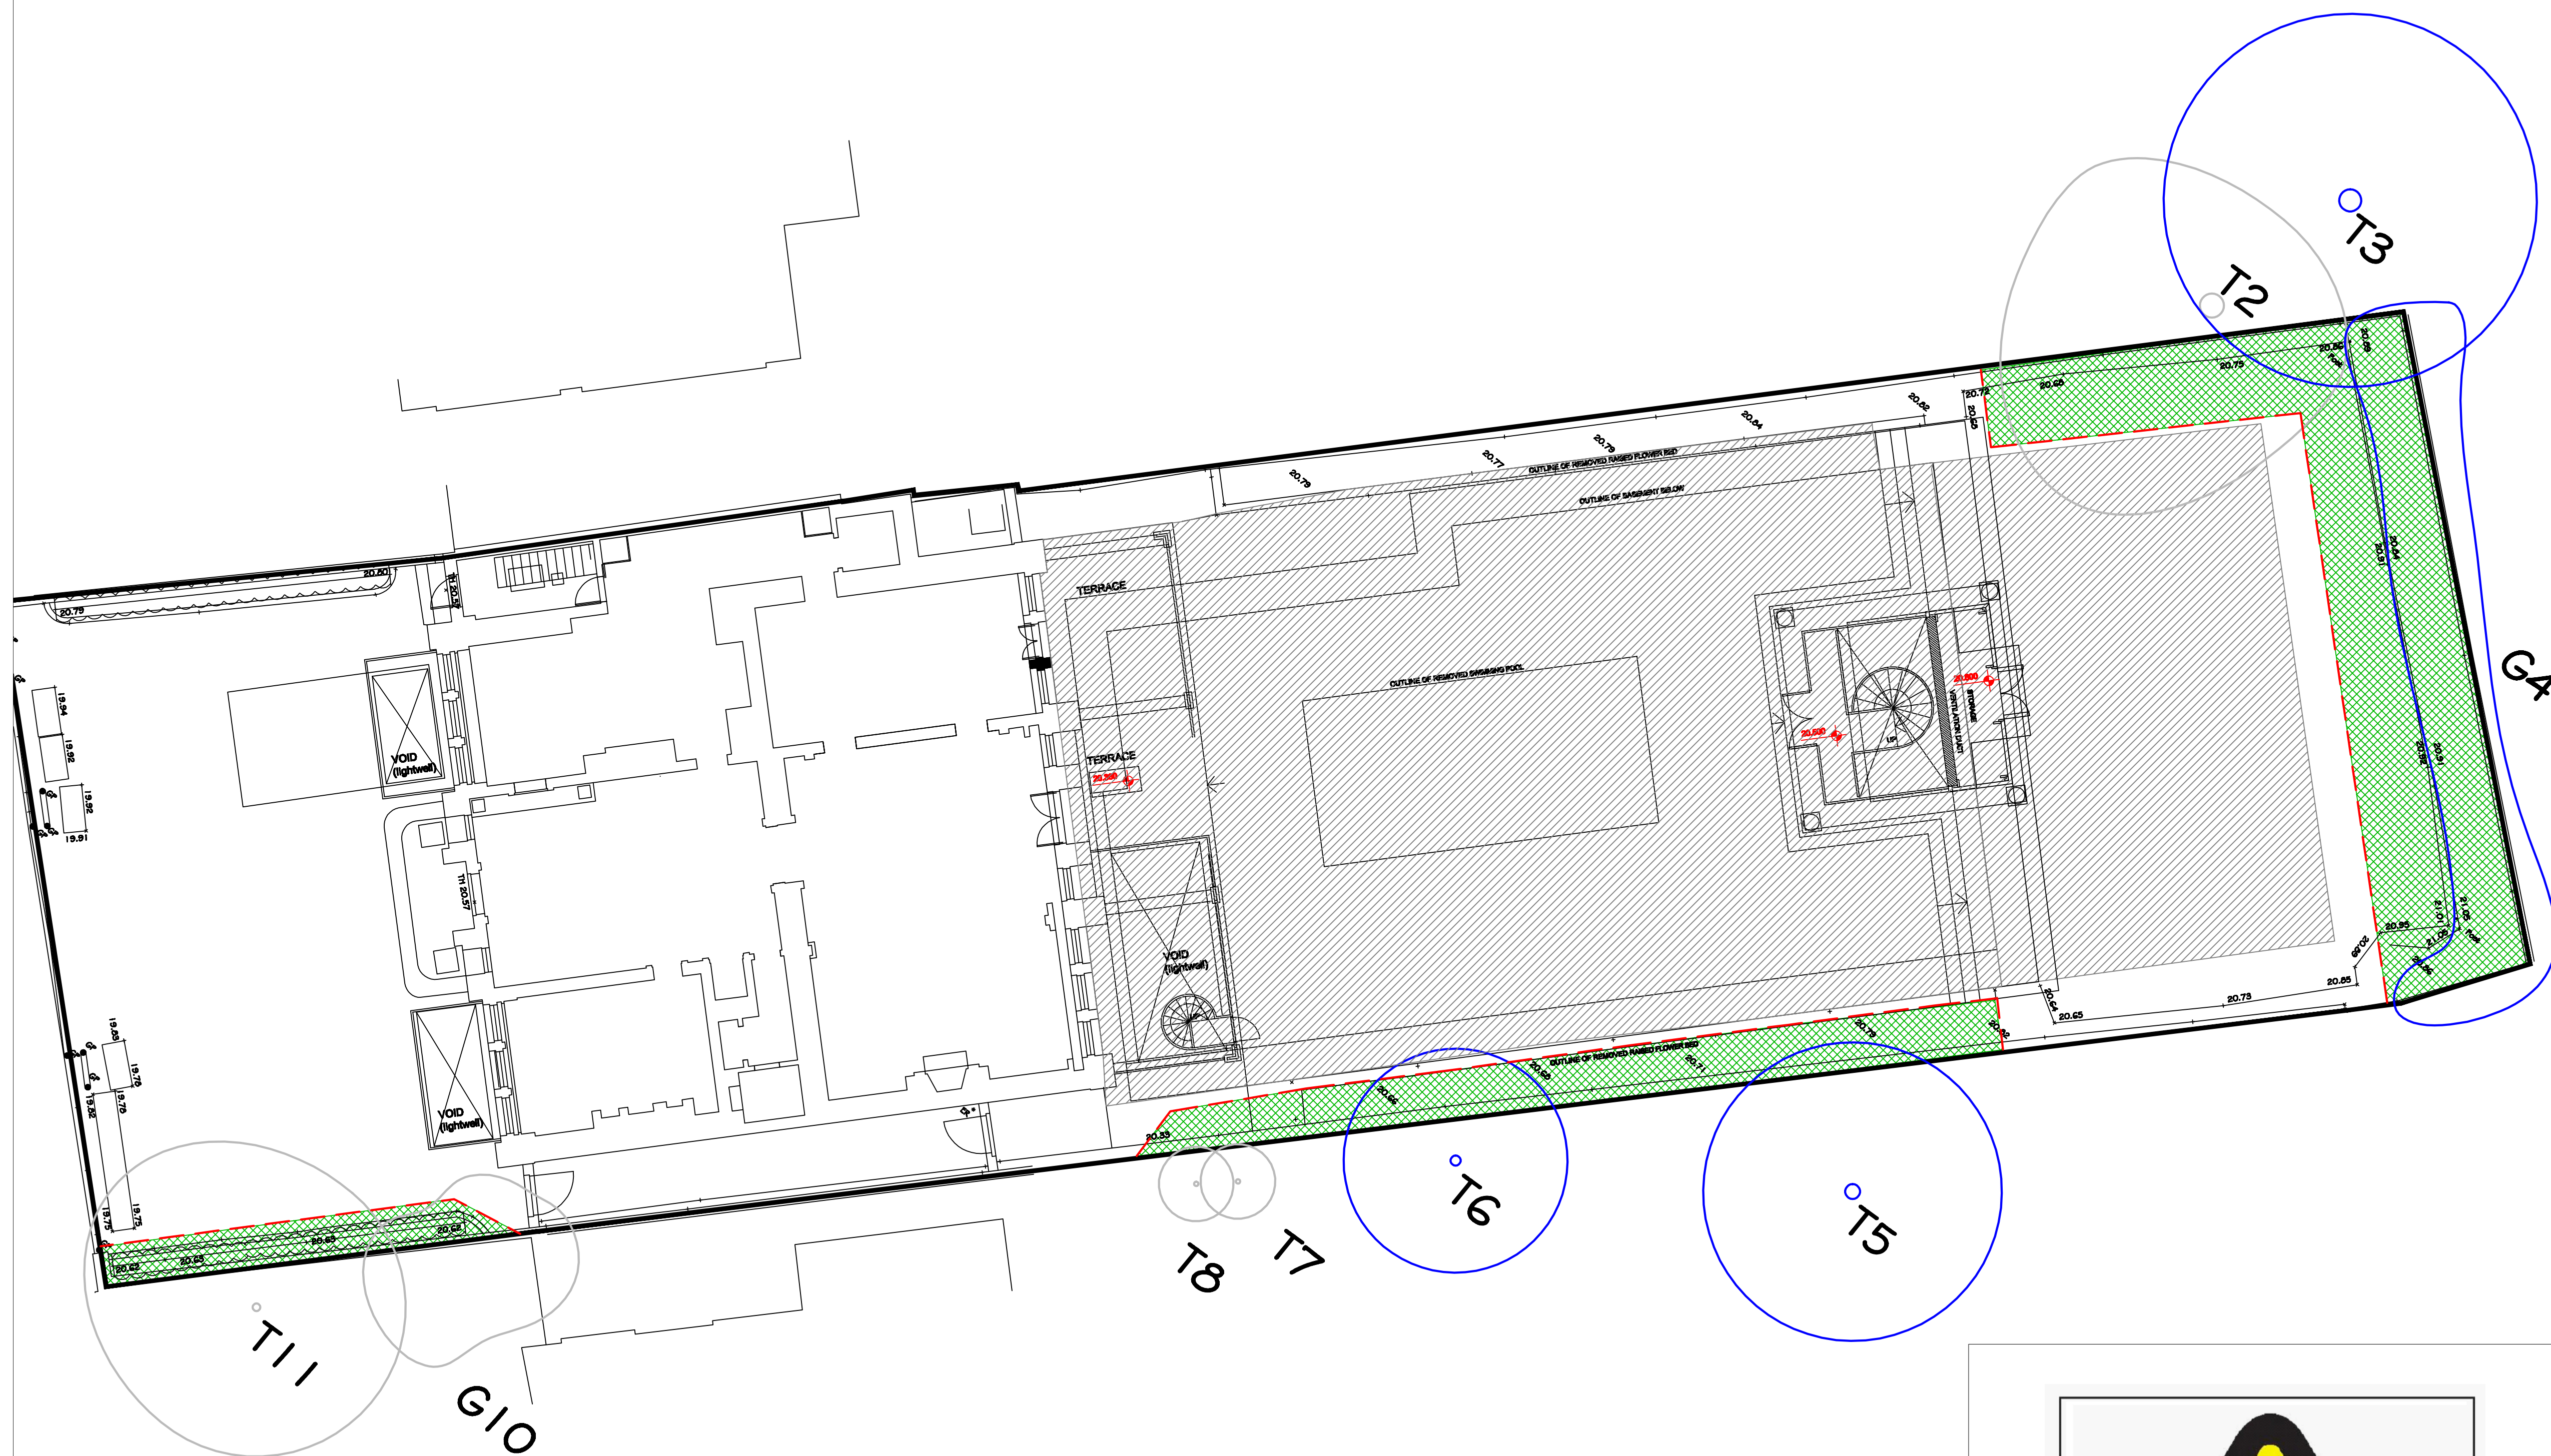
Unit 8 Felthames Park
Harlow
Essex CM17 0PF

Tel: 0845 094 3268
Fax: 0845 094 3269

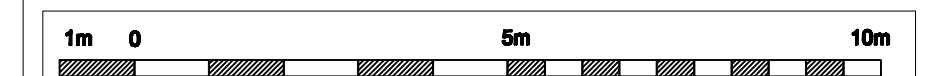
www.tma-consultants.co.uk

BS 5837:2005 TREE RETENTION CATEGORIES

- **Category A**
Trees of high quality and value capable of making a substantial contribution for at least 40 years
- **Category B**
Trees of moderate quality and value capable of making a significant contribution for at least 20 years
- **Category C**
Trees of low quality and value but adequate until new planting can be established. Young trees with a stem diameter of less than 150mm.
- **Category R**
Trees in such a condition that any existing value would be lost within 10 years.
- **Position of protective fencing and tree protection zones.**
- **Proposed basement.**



EQQ 3K 110
REVISIONS



Title Tree Protection		N ↑
Client Brightwood Ltd		
Project 46 Avenue Road		

Date November 2010		Drawn by HR
Drawing No 200606-P-03	Rev a	Scale 1:100 @A1

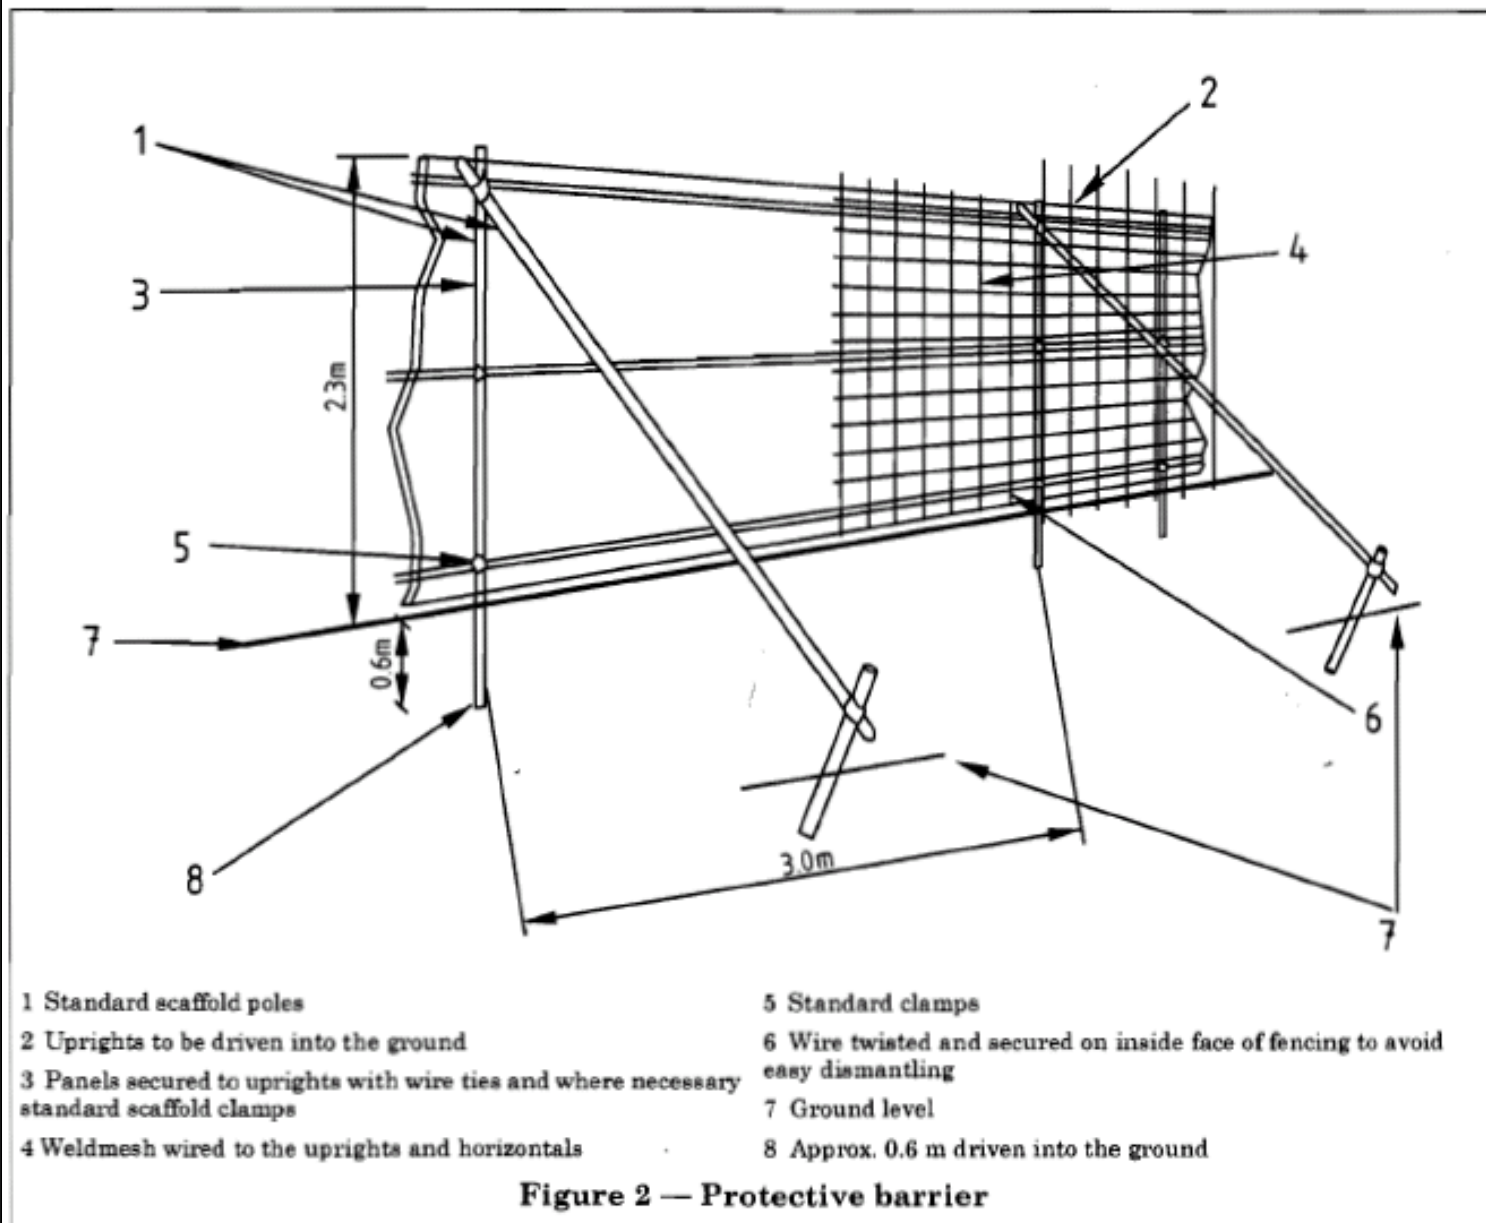
DO NOT SCALE Use only figured dimensions

TIM MOYA ASSOCIATES
ARBORICULTURE • LANDSCAPE • ECOLOGY

Unit 8 Feltham Park
Harlow
Essex CM17 0PF

Tel: 0845 094 3268
Fax: 0845 094 3269

www.tma-consultants.co.uk



- Extract from BS5837: 2005. The following revisions are recommended:
1. If scaffold pole marked 8 is on an existing hard surface, block and mesh retainers can be used
 2. Weldmesh to be "block & mesh" fencing panels

TIM MOYA ASSOCIATES ARBORICULTURAL & LANDSCAPE CONSULTANTS Unit 8 Feltimores Park Harlow Essex CM17 0PF Tel: 0845 094 3268 Fax: 0845 094 3269 www.tma-consultants.co.uk	Drawing No	200606-P-04	Title	Construction of Protective Fencing Using Scaffold Frame
	Date	November 2010	Client	Brightwood Ltd
	Scale	Not to scale	Project	46 Avenue Road