




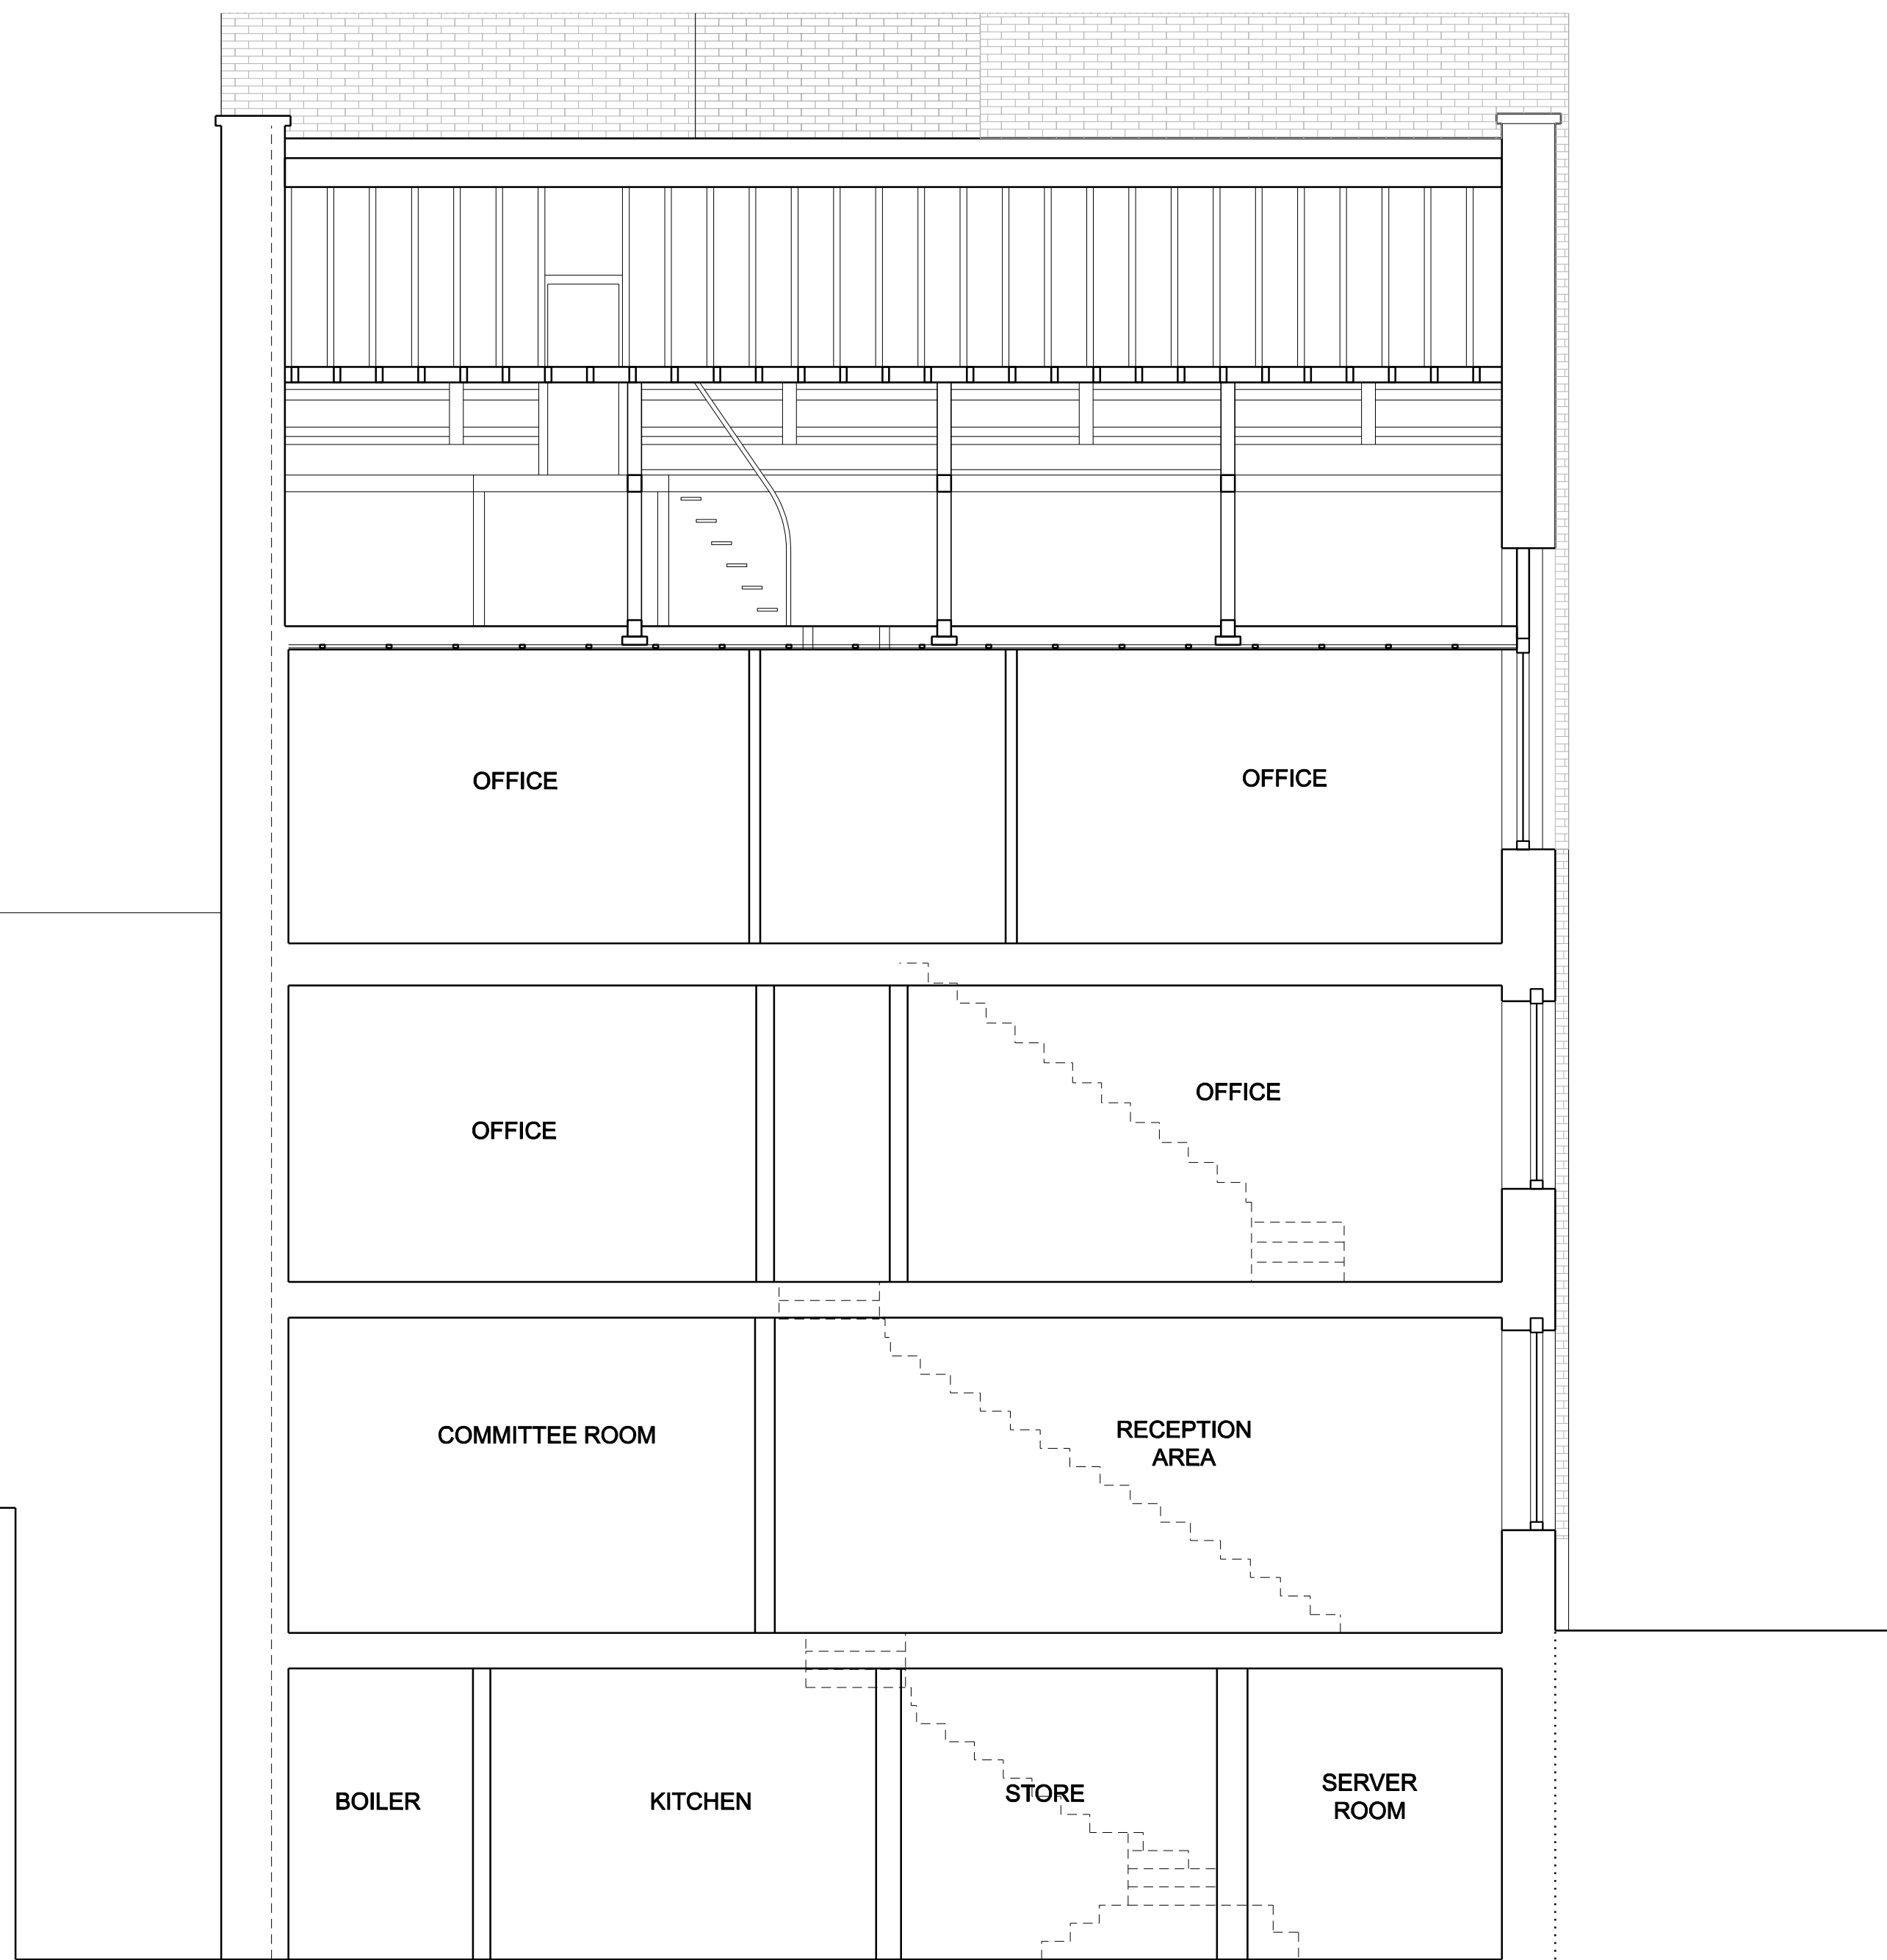

EXISTING SECTION AA

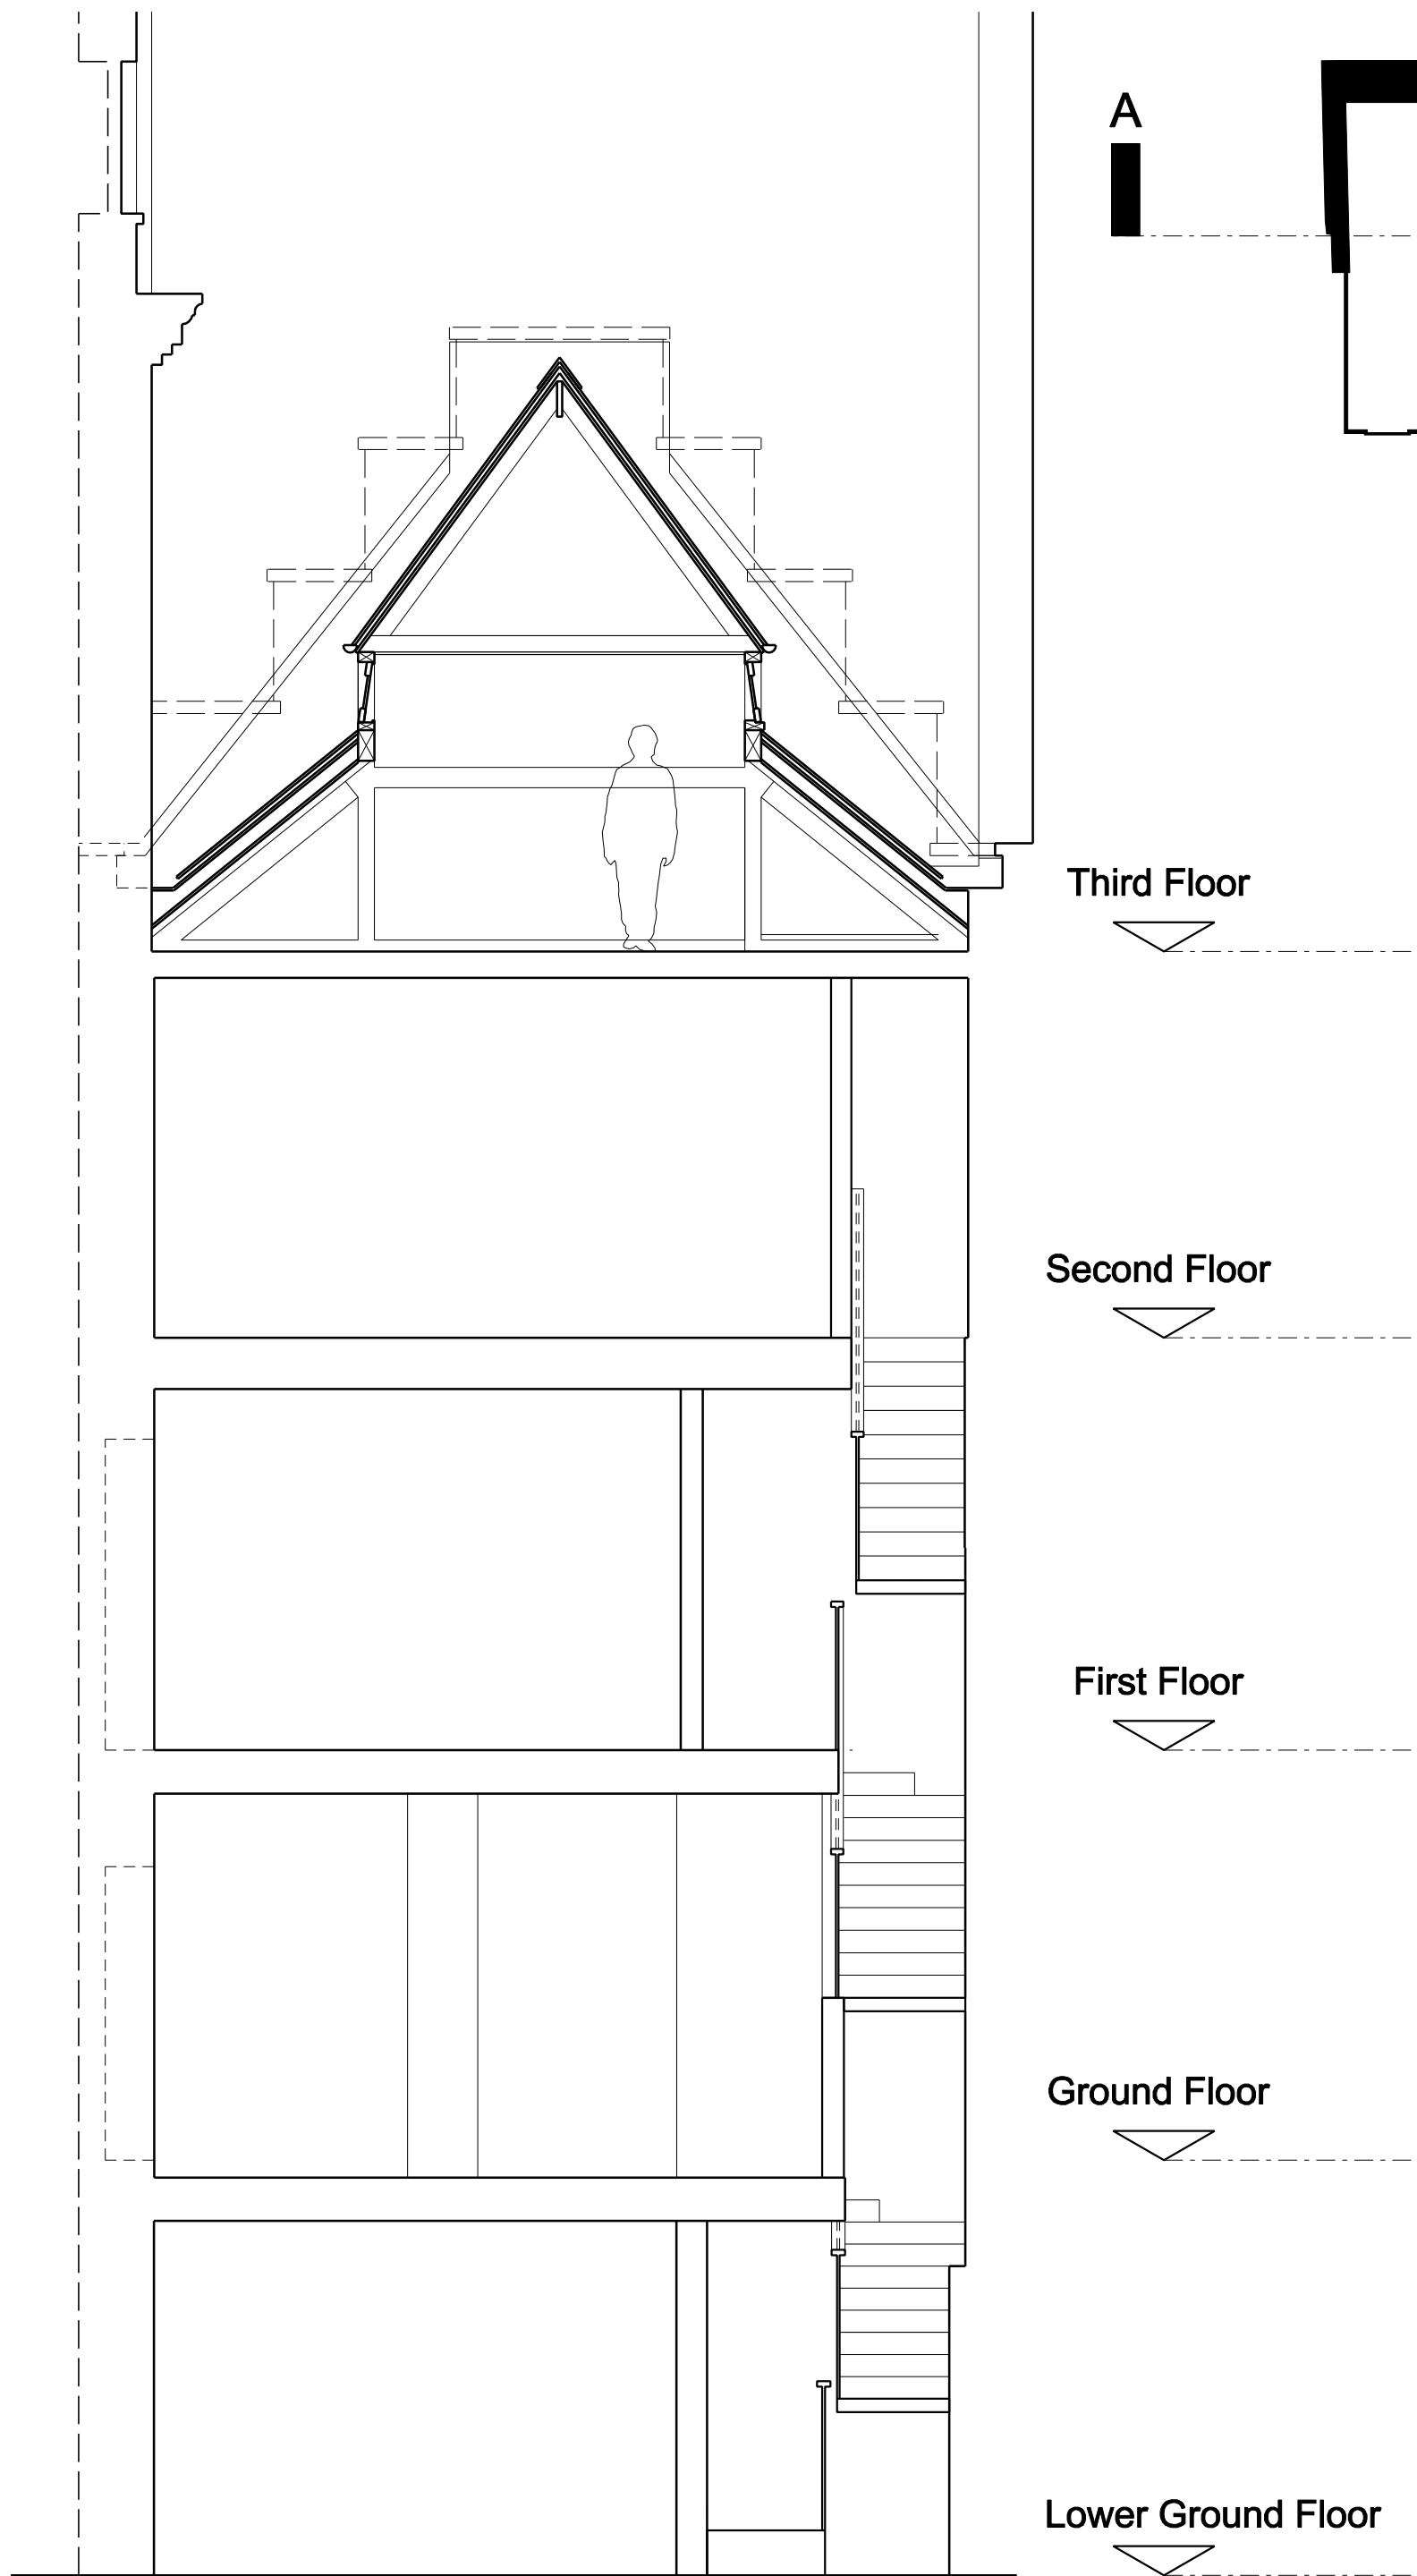

EXISTING SECTION BB

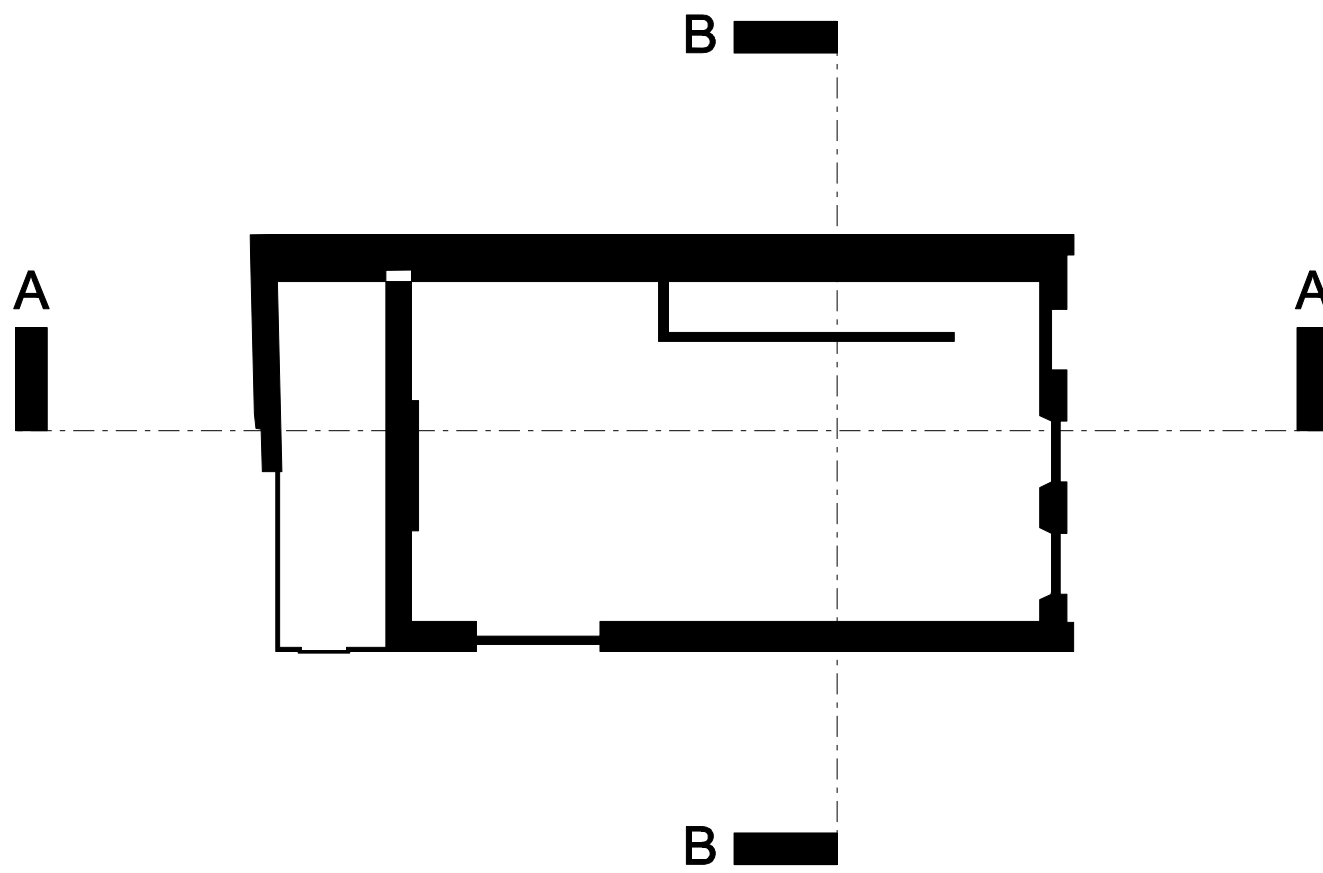

Third Floor

Second Floor

First Floor

Ground Floor

Lower Ground Floor

|                          |          |      |              |                          |       |      |       |                                              |  |  |  |   |  |  |  |
|--------------------------|----------|------|--------------|--------------------------|-------|------|-------|----------------------------------------------|--|--|--|---|--|--|--|
| Revisions:               |          |      |              | Revisions:               |       |      |       | Job Name:                                    |  |  |  | <div>european urban<br/>architecture</div> <div>4TH FLOOR, SOPHIA HOUSE<br/>32 -34 FEATHERSTONE STREET, LONDON, EC1Y 2BJ<br/>TEL: 020 7250-0090 FAX: 020 7250-0993<br/>www.europeanurban.com</div> |  |  |  |
| Suffix / Date / Drawn by |          |      |              | Suffix / Date / Drawn by |       |      |       | VINE HILL EC1R 5EA<br>RESIDENTIAL CONVERSION |  |  |  |   |  |  |  |
| B                        | 22.05.11 | RM   | PLANNING SET | -                        | ----- | ---- | ----- | Drawing Title:                               |  |  |  |   |  |  |  |
| -                        | -----    | ---- | -----        | -                        | ----- | ---- | ----- | EXISTING SECTION AA and SECTION BB           |  |  |  |   |  |  |  |
| -                        | -----    | ---- | -----        | -                        | ----- | ---- | ----- | Scale:                                       |  |  |  |   |  |  |  |
| -                        | -----    | ---- | -----        | -                        | ----- | ---- | ----- | Date:                                        |  |  |  |   |  |  |  |
| -                        | -----    | ---- | -----        | -                        | ----- | ---- | ----- | Drawn:                                       |  |  |  |   |  |  |  |
| -                        | -----    | ---- | -----        | -                        | ----- | ---- | ----- | Checked:                                     |  |  |  |   |  |  |  |
| -                        | -----    | ---- | -----        | -                        | ----- | ---- | ----- | Job Ref:                                     |  |  |  |   |  |  |  |
| -                        | -----    | ---- | -----        | -                        | ----- | ---- | ----- | Drawing number:                              |  |  |  |   |  |  |  |
| -                        | -----    | ---- | -----        | -                        | ----- | ---- | ----- | Revision:                                    |  |  |  |   |  |  |  |
| -                        | -----    | ---- | -----        | -                        | ----- | ---- | ----- | 1038R                                        |  |  |  |   |  |  |  |
| -                        | -----    | ---- | -----        | -                        | ----- | ---- | ----- | AL(00)13                                     |  |  |  |   |  |  |  |
| -                        | -----    | ---- | -----        | -                        | ----- | ---- | ----- | C                                            |  |  |  |   |  |  |  |

PLANNING

PLANNING