


These drawings are copyright A3 Associates and may not be reproduced or copied without consent  
Do not scale from the drawings for construction purposes  
All discrepancies with other drawings or documents should be notified to the Architect upon discovery  
If in doubt ask

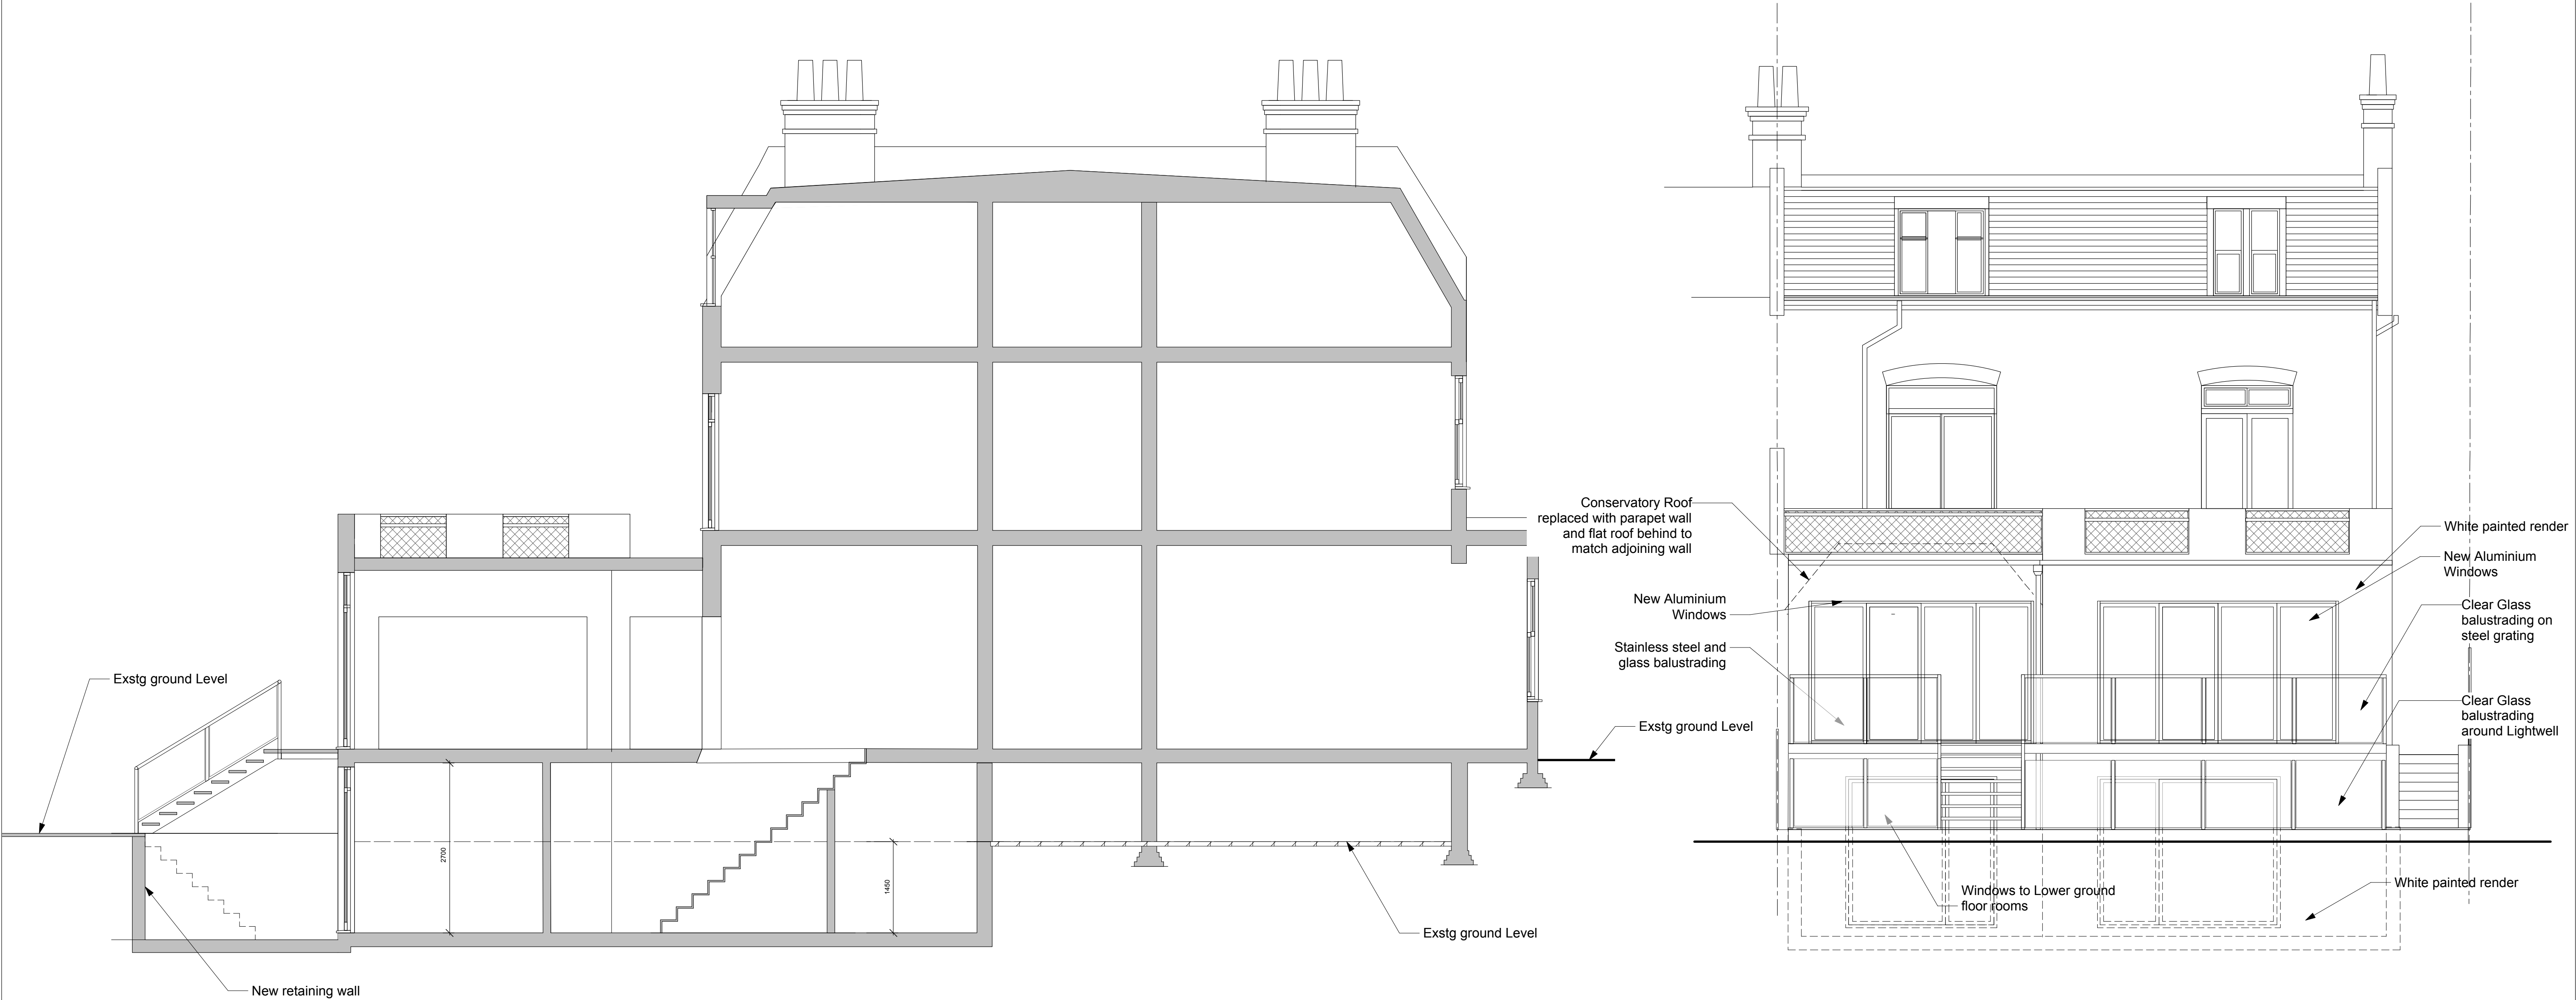

1 Proposed Section  
Looking West

2 Proposed Garden Elevation

0 1.0 2.0 3.0 4.0 5.0 M

FOR PLANNING

A3 Associates Ltd

16 Daisy Lane  
London SW6 3DD  
Tel. 020 7731 6463

255 Goldhurst Terrace

PROJECT

Proposed Elevations and  
Section

DRAWING

1:50@A1  
1:100 @A3

SCALE

Oct 2011

DATE

1045 PL 05

DWG. NO.

XX

REVISION

CHECKED