


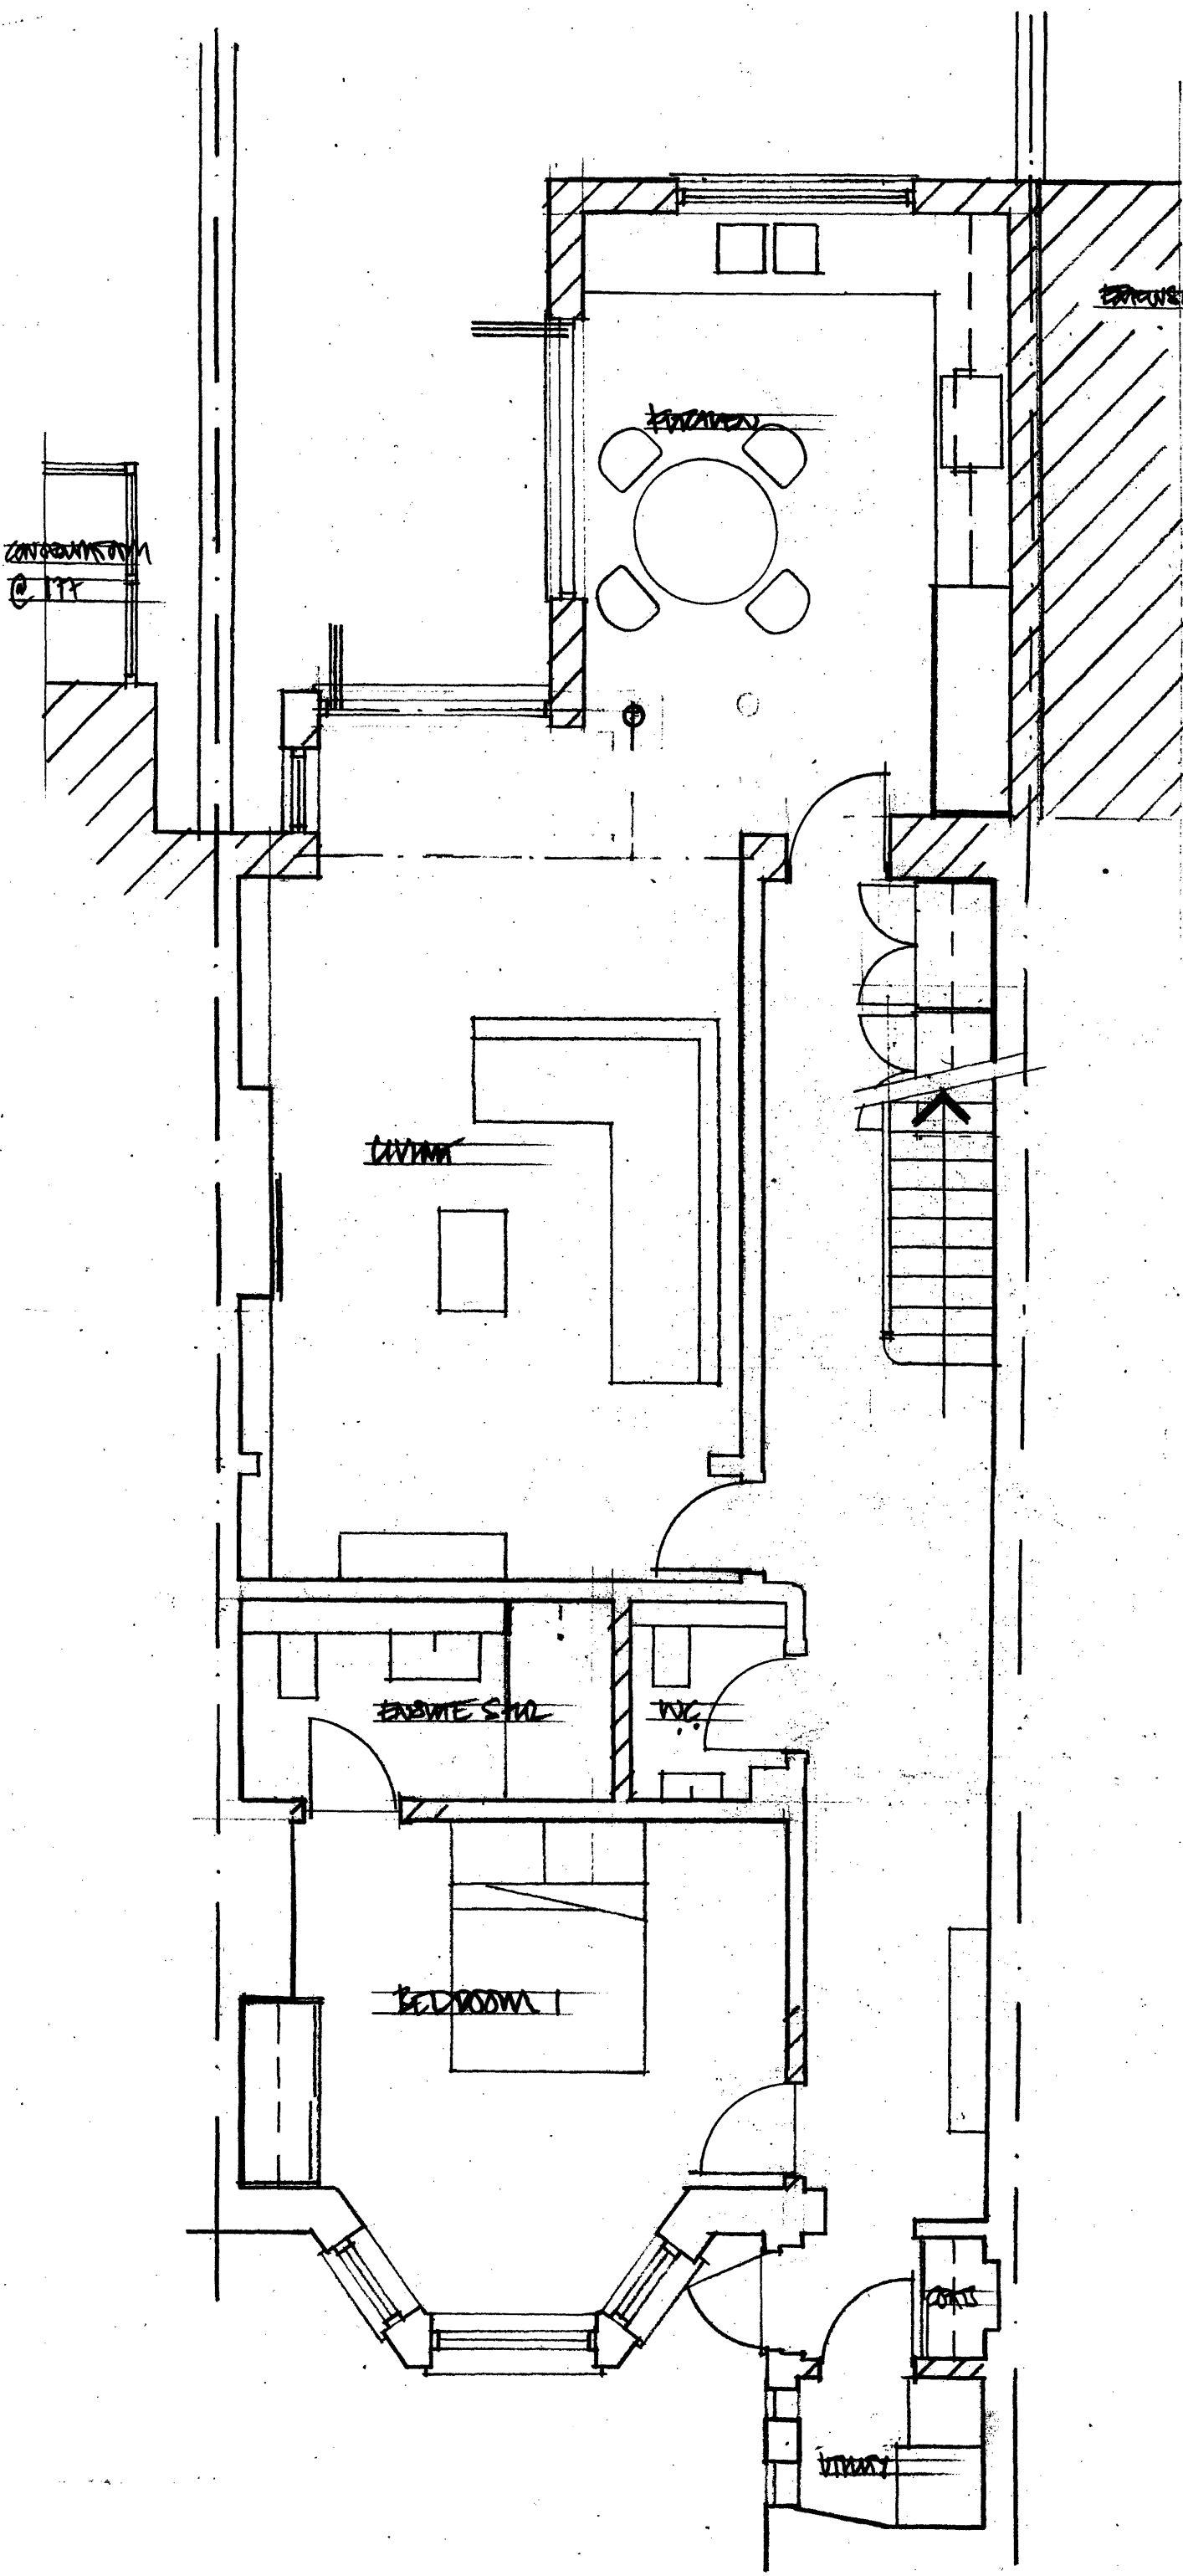

**STEVEN ADAMS RIBA
ARCHITECTS**

28b ENGLANDS LANE
LONDON N.W.3. 4UE
Tel 020 7722 7664
Fax 7722 7652

project	no
PROPOSED	
scale	1:75
date	23.10.11
drawn	SA
checked	