




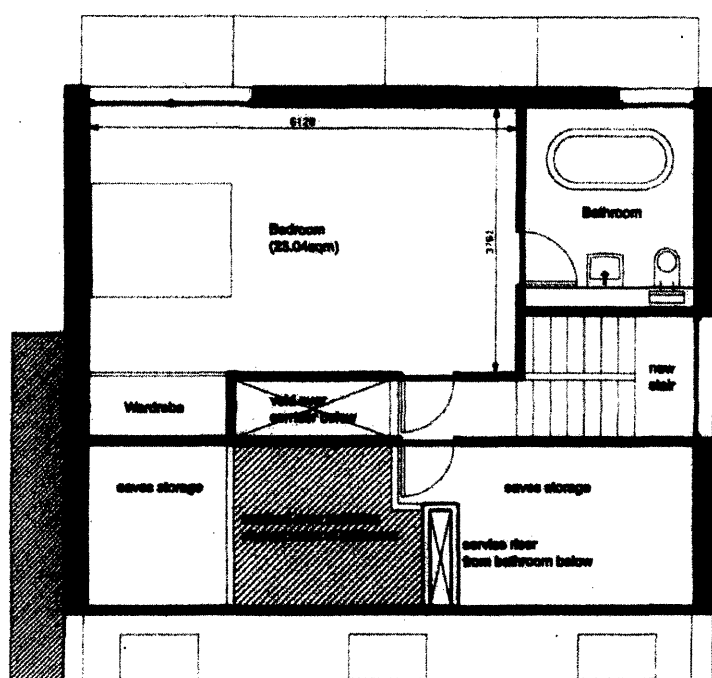


Second Floor Plan

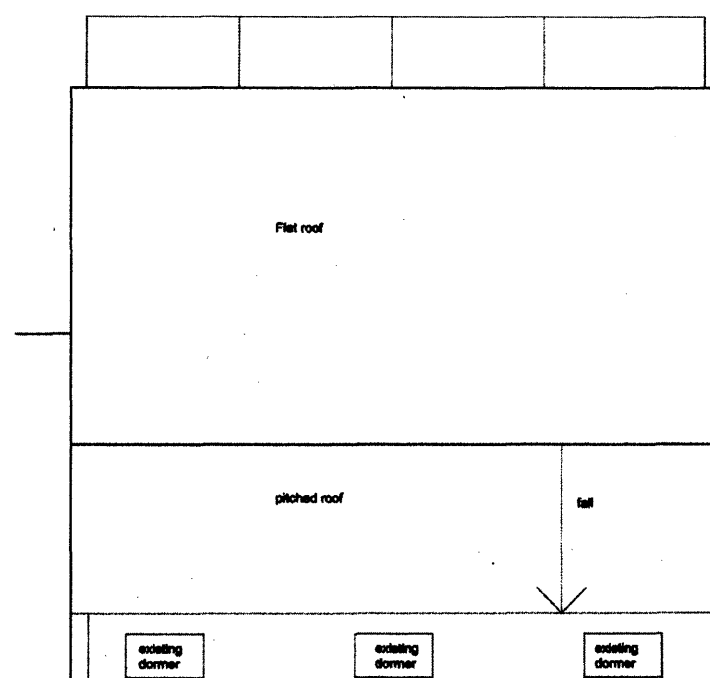


Roof Plan

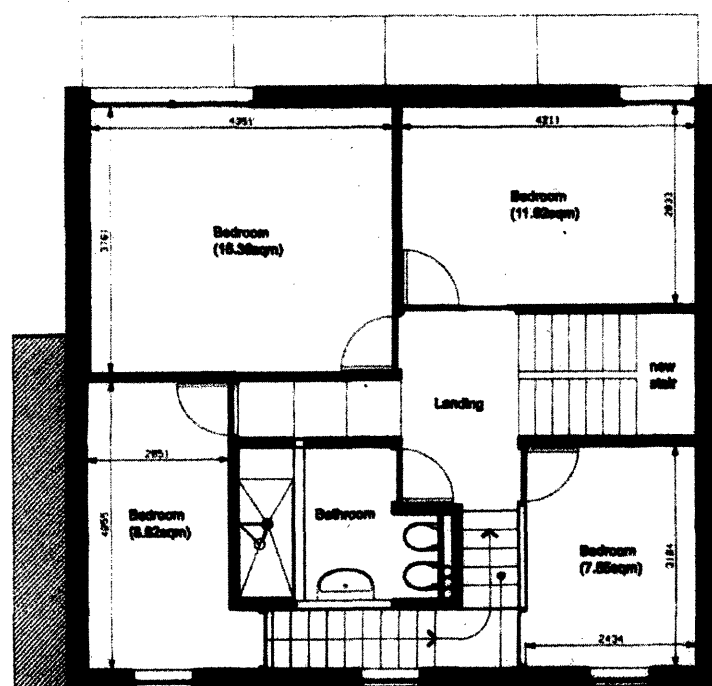

First Floor Plan

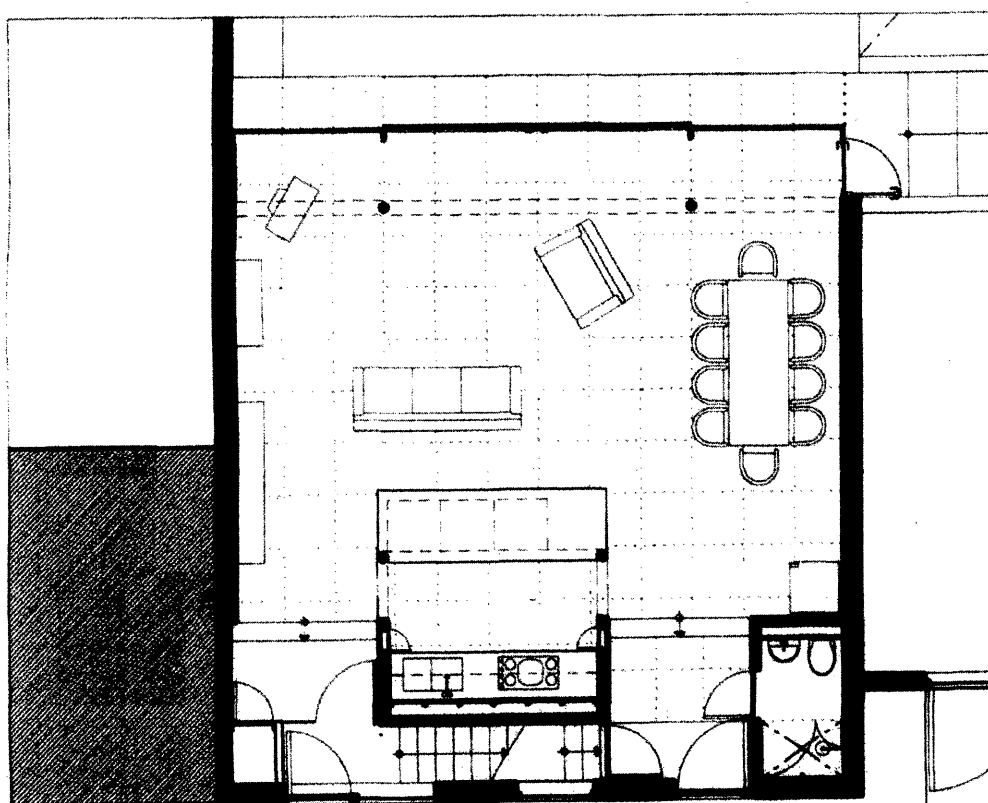

Ground Floor Plan

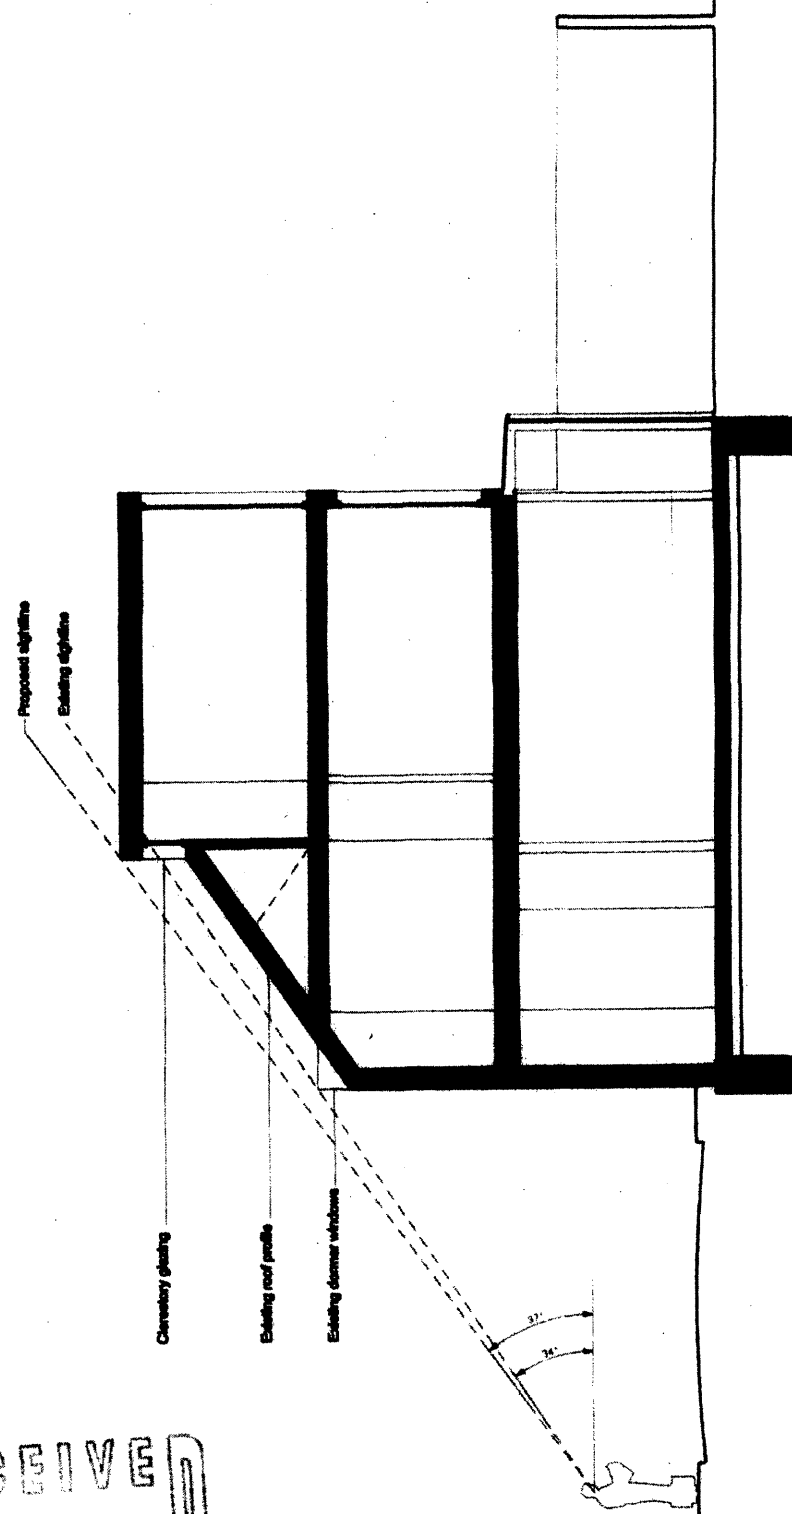

RECEIVED
13 APR 2007

Cross Section