



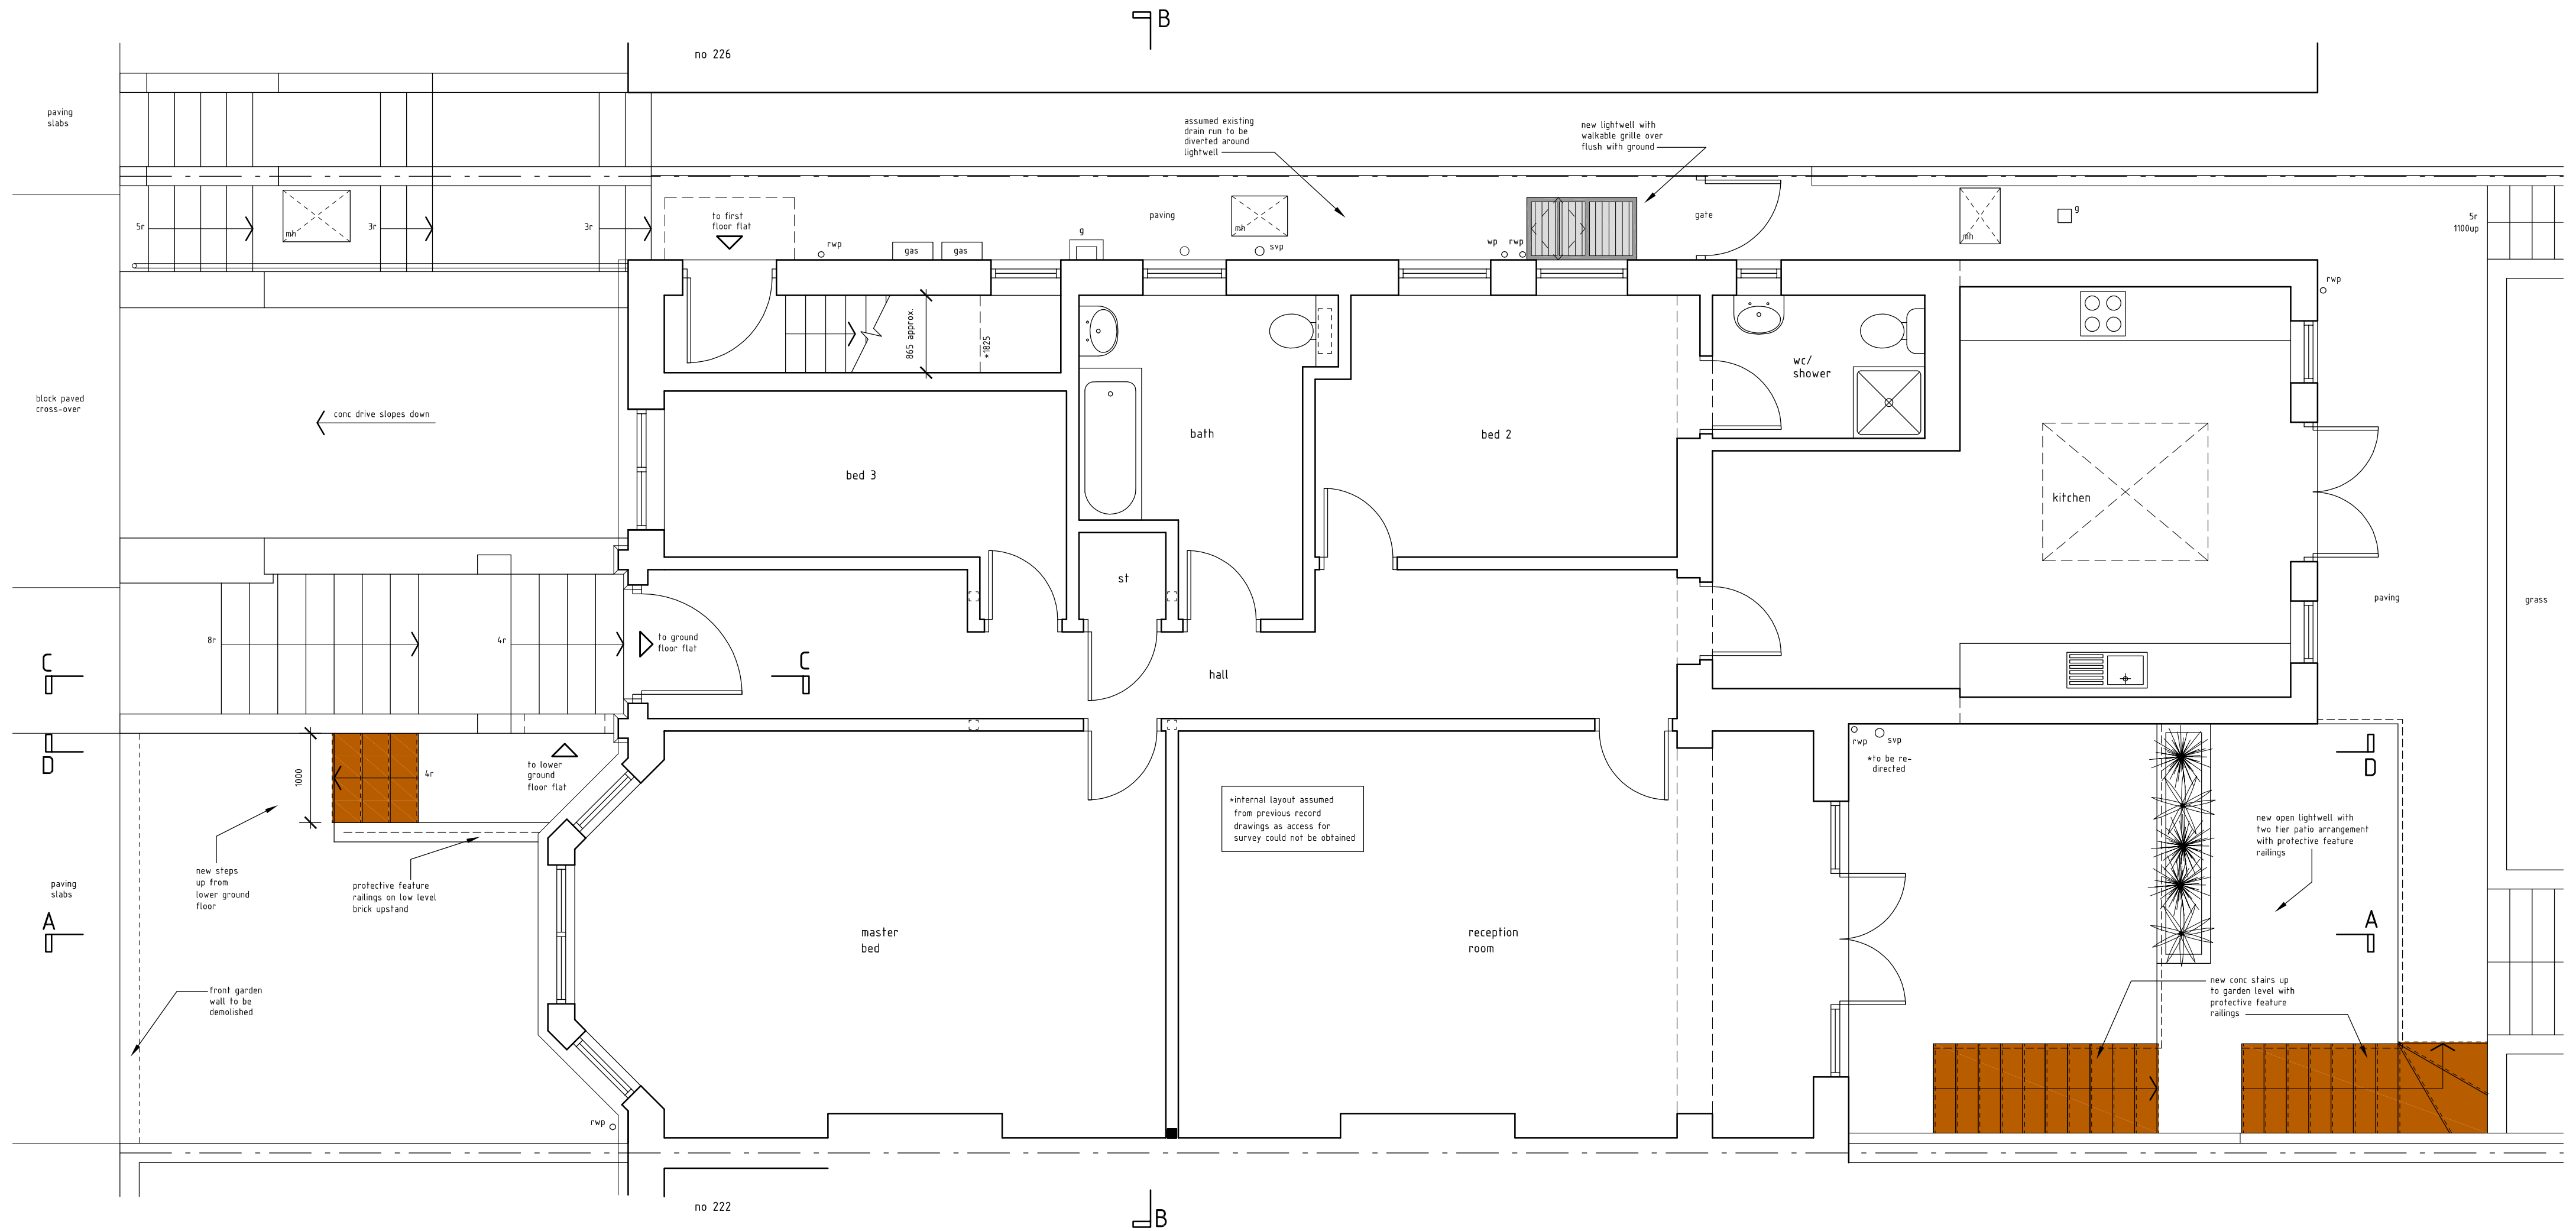

Client **london basement**

Job ref. **LBJ 1156**

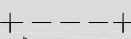

the basement
design studio

Suite 17, Maple Court, Grove Park, White Waltham, SL6 3LW
tel. 01628-826066 www.basementdesignstudio.co.uk