


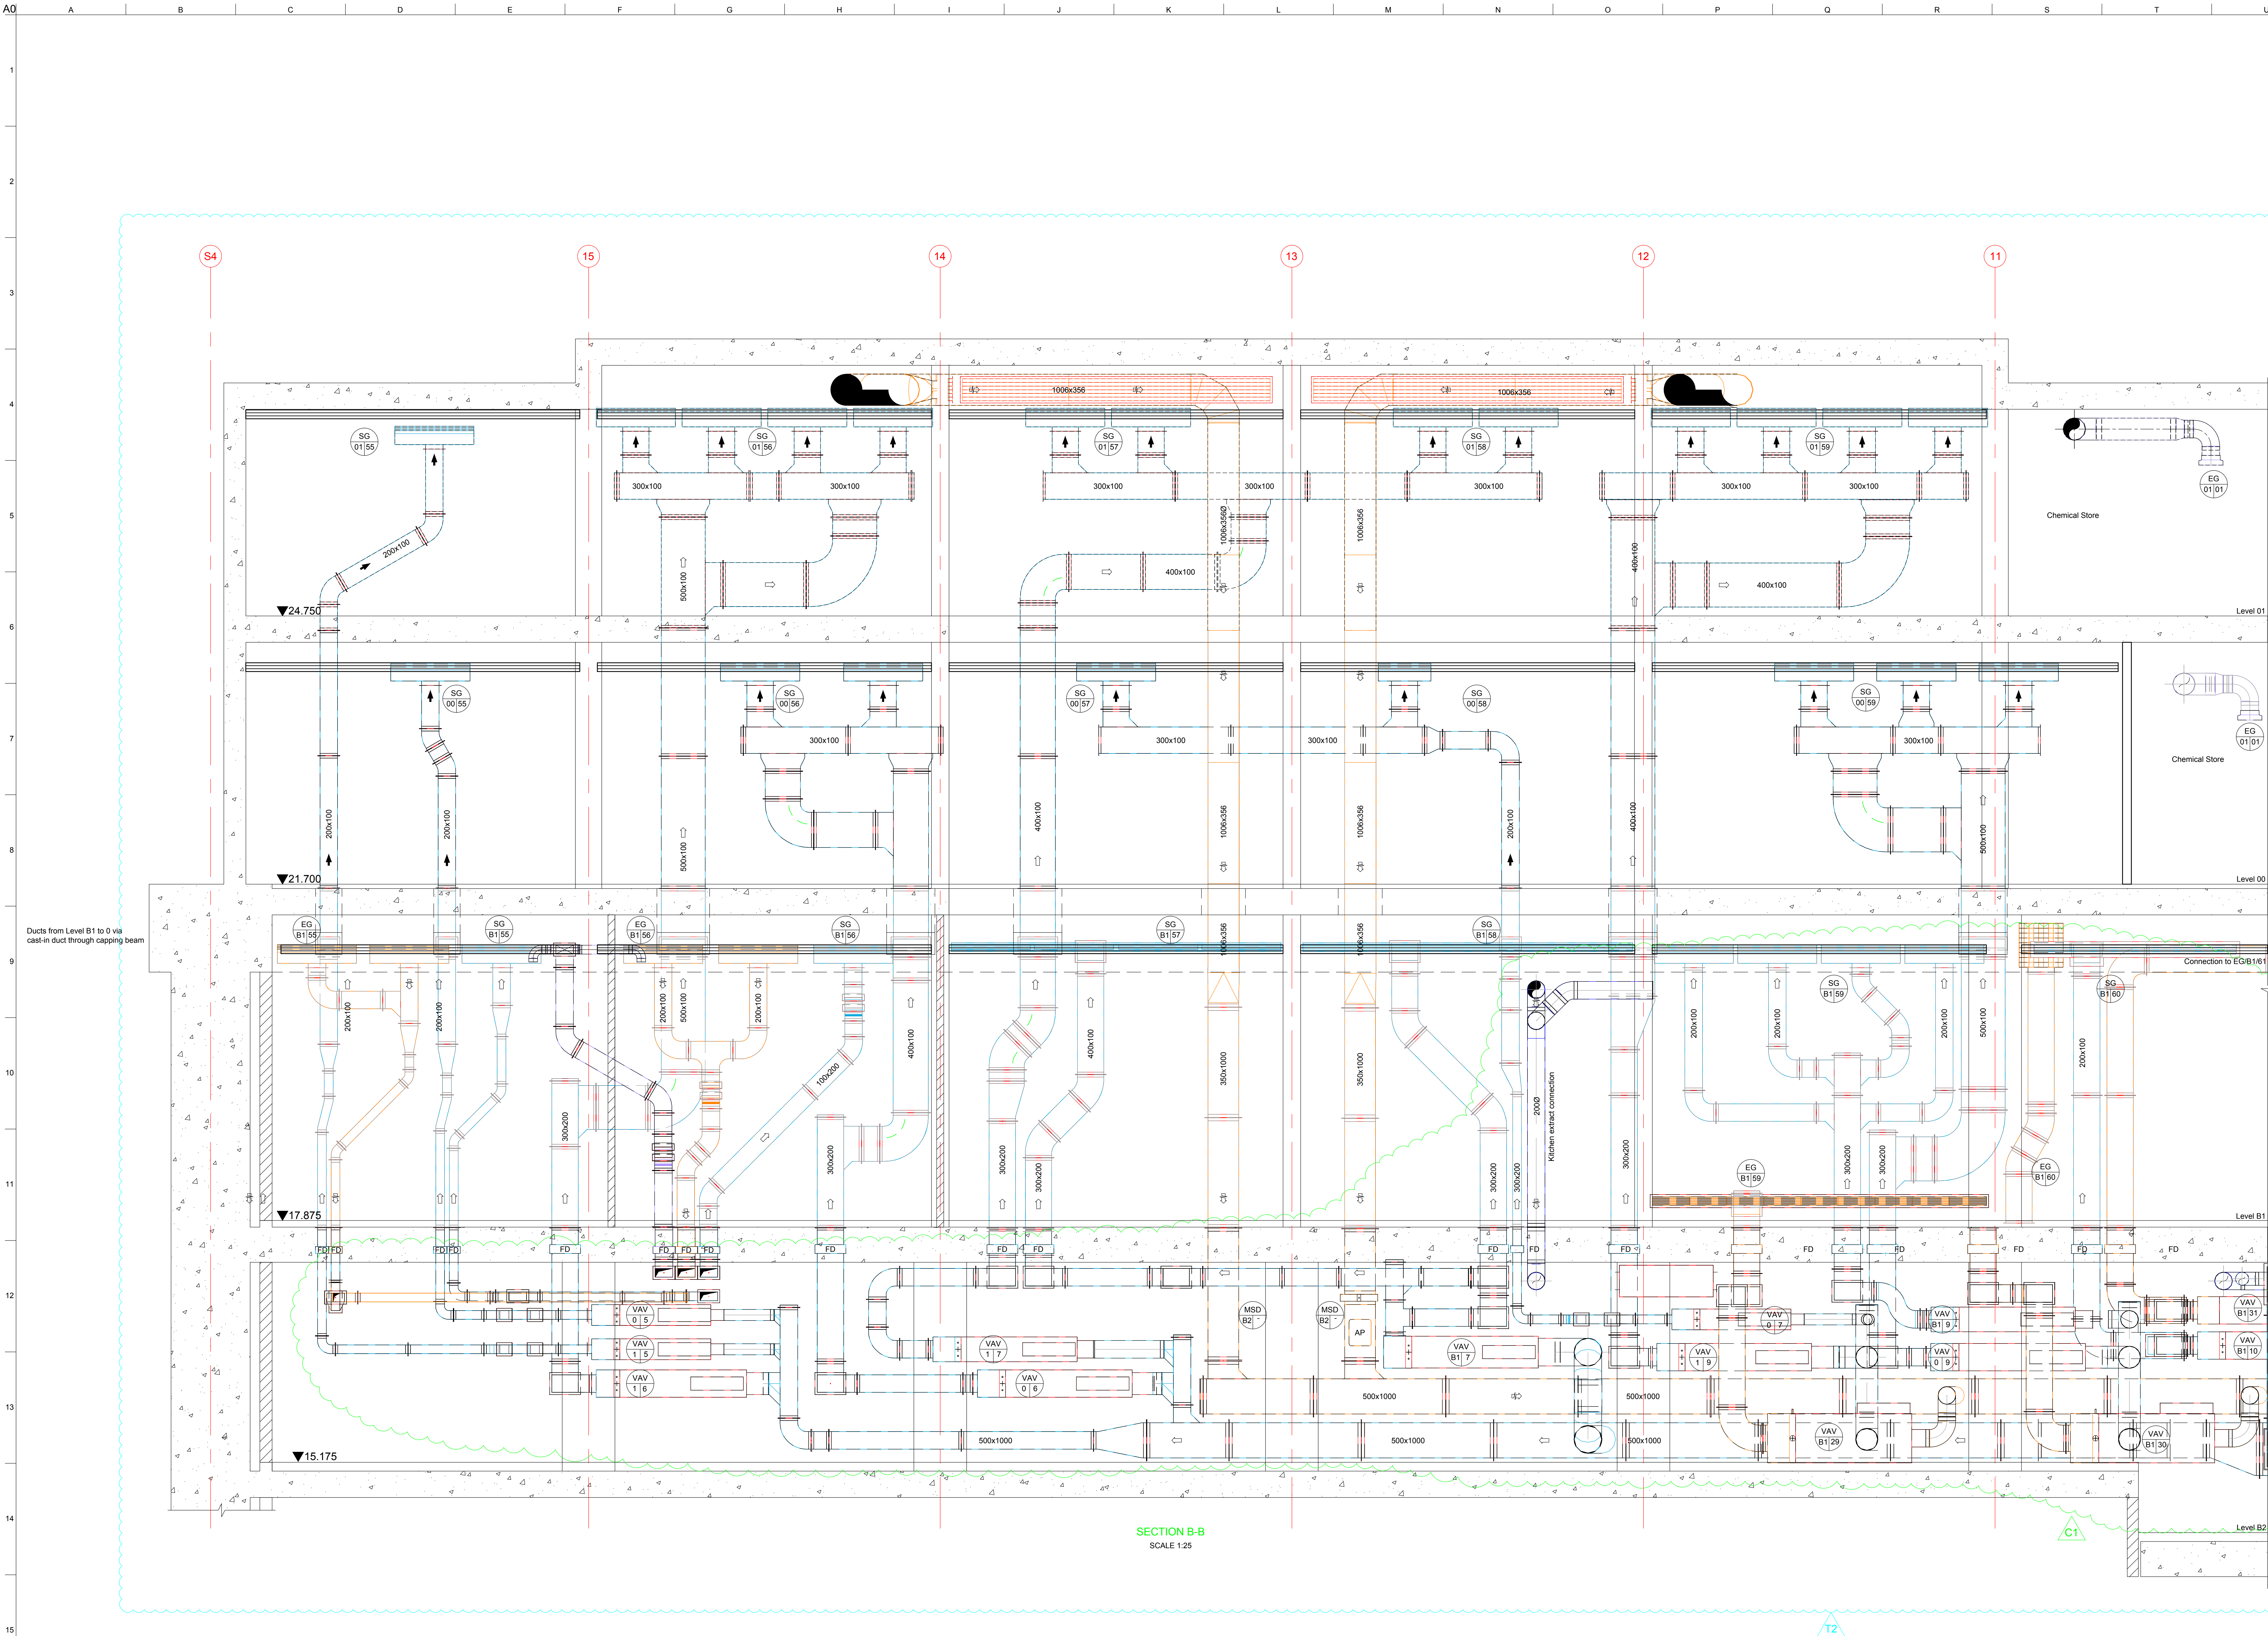

SECTION B-B
SCALE 1:25


C1	26/08/11	RW	AD	AS
Construction				
T2	20/06/11	MO	AD	AS
Revised in line with Tender Addendum layouts. Issued for capping beam construction.				
T1	17/03/11	RW	AD	AS
Tender				
Issue	Date	By	Checked	Appd

ARUP

13 Finsbury Street
London EC2A 4ED
Tel: +44 (0)20 7500 1531 Fax: +44 (0)20 7500 3024
www.arup.com

Client
The British Museum

Job Title
British Museum
World Conservation and
Exhibitions Centre

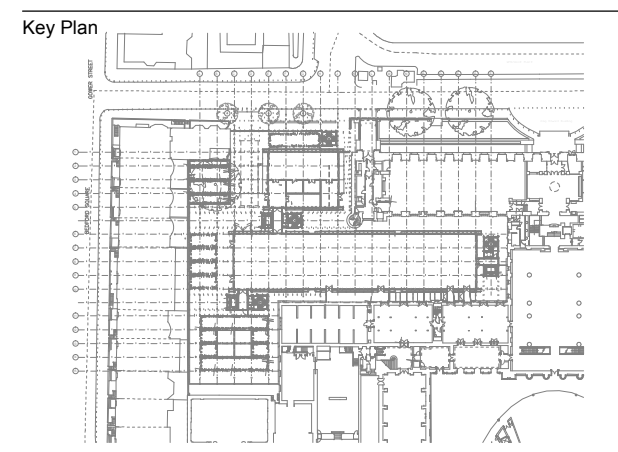

Drawing Title
Mechanical Services
Building 5
Section - West

Scale of A0
1:50

Discipline
Combined

Job No
124020

Drawing Status
Construction

Drawing No
ARUP-50-DR-SC02

Issue
C1